




ÚTLIT NORÐ-VESTUR mkv: 1:100

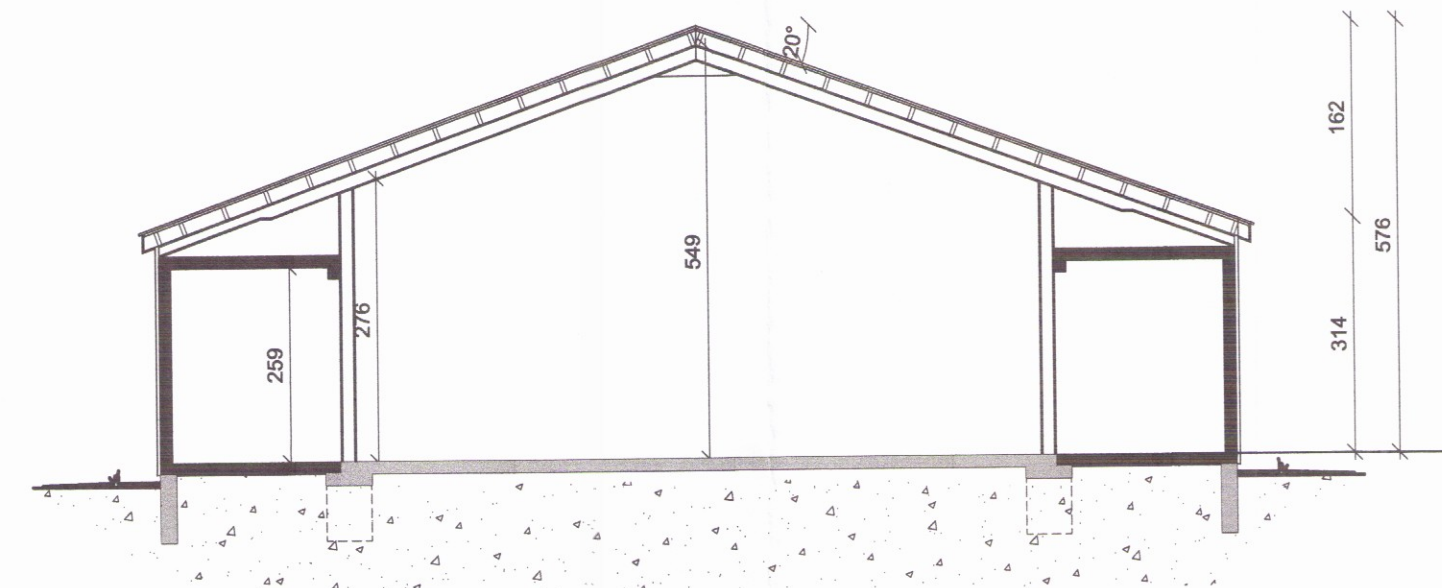


SKURÐUR mkv: 1:100

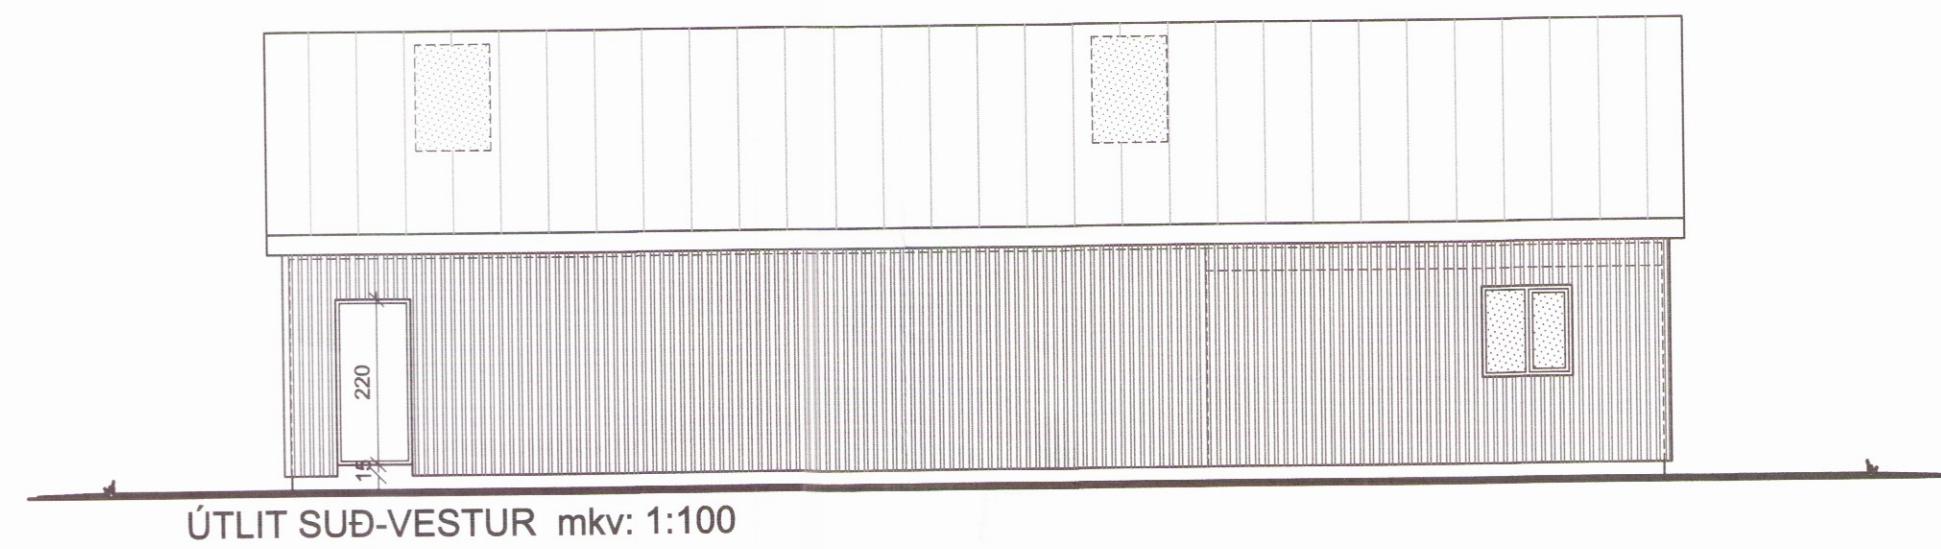


ÚTLIT SUÐ-VESTUR mkv: 1:100

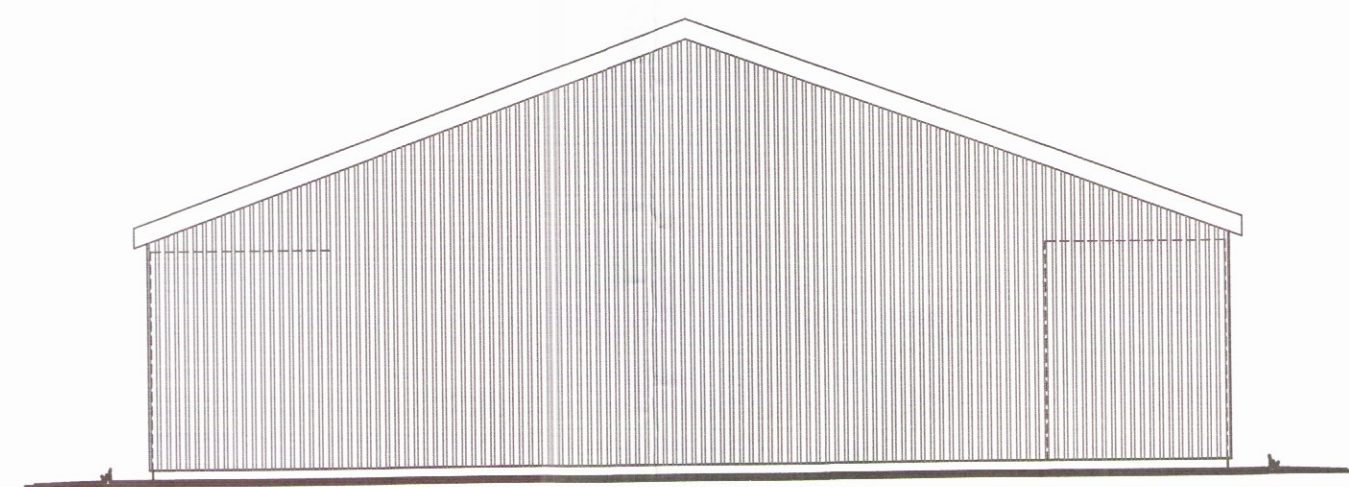

ÚTLIT NORÐ-AUSTUR mkv: 1:100

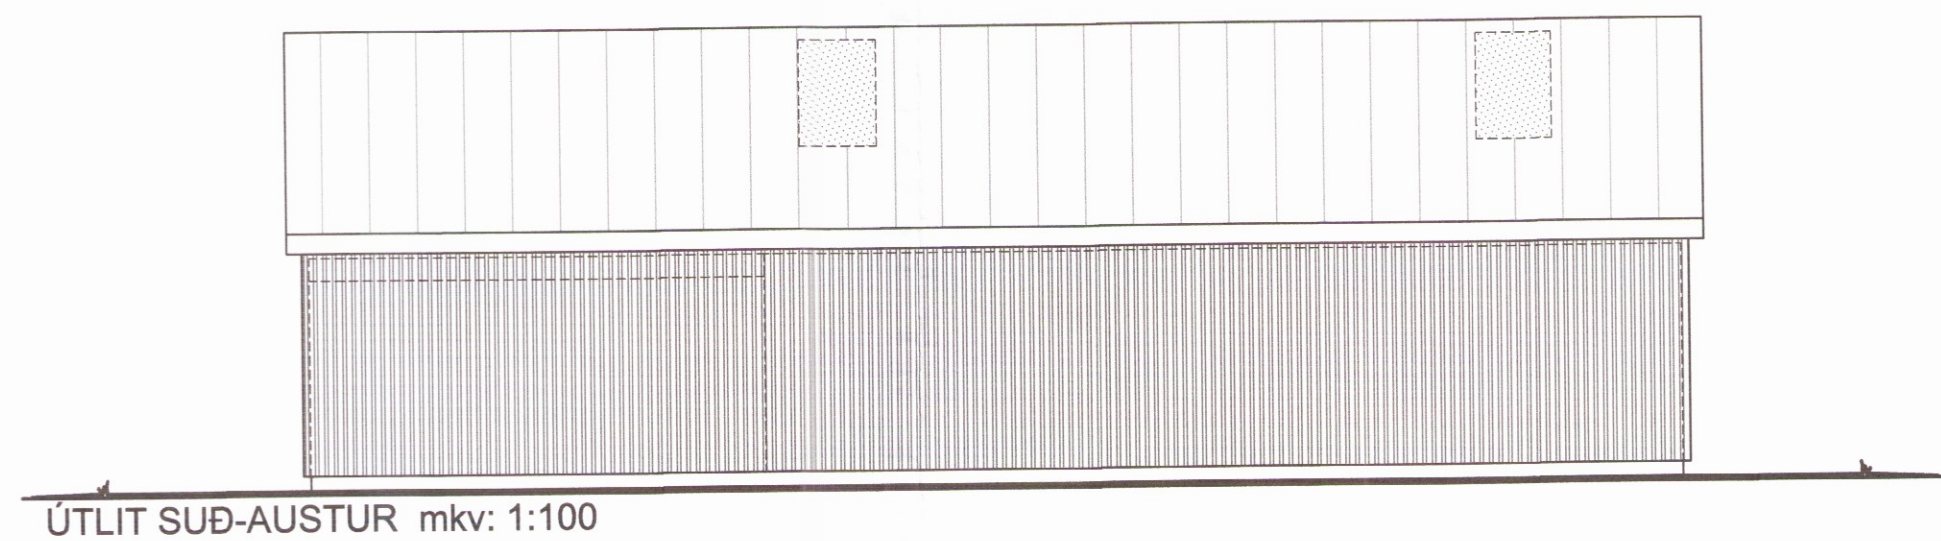

ÚTLIT SUÐ-AUSTUR mkv: 1:100

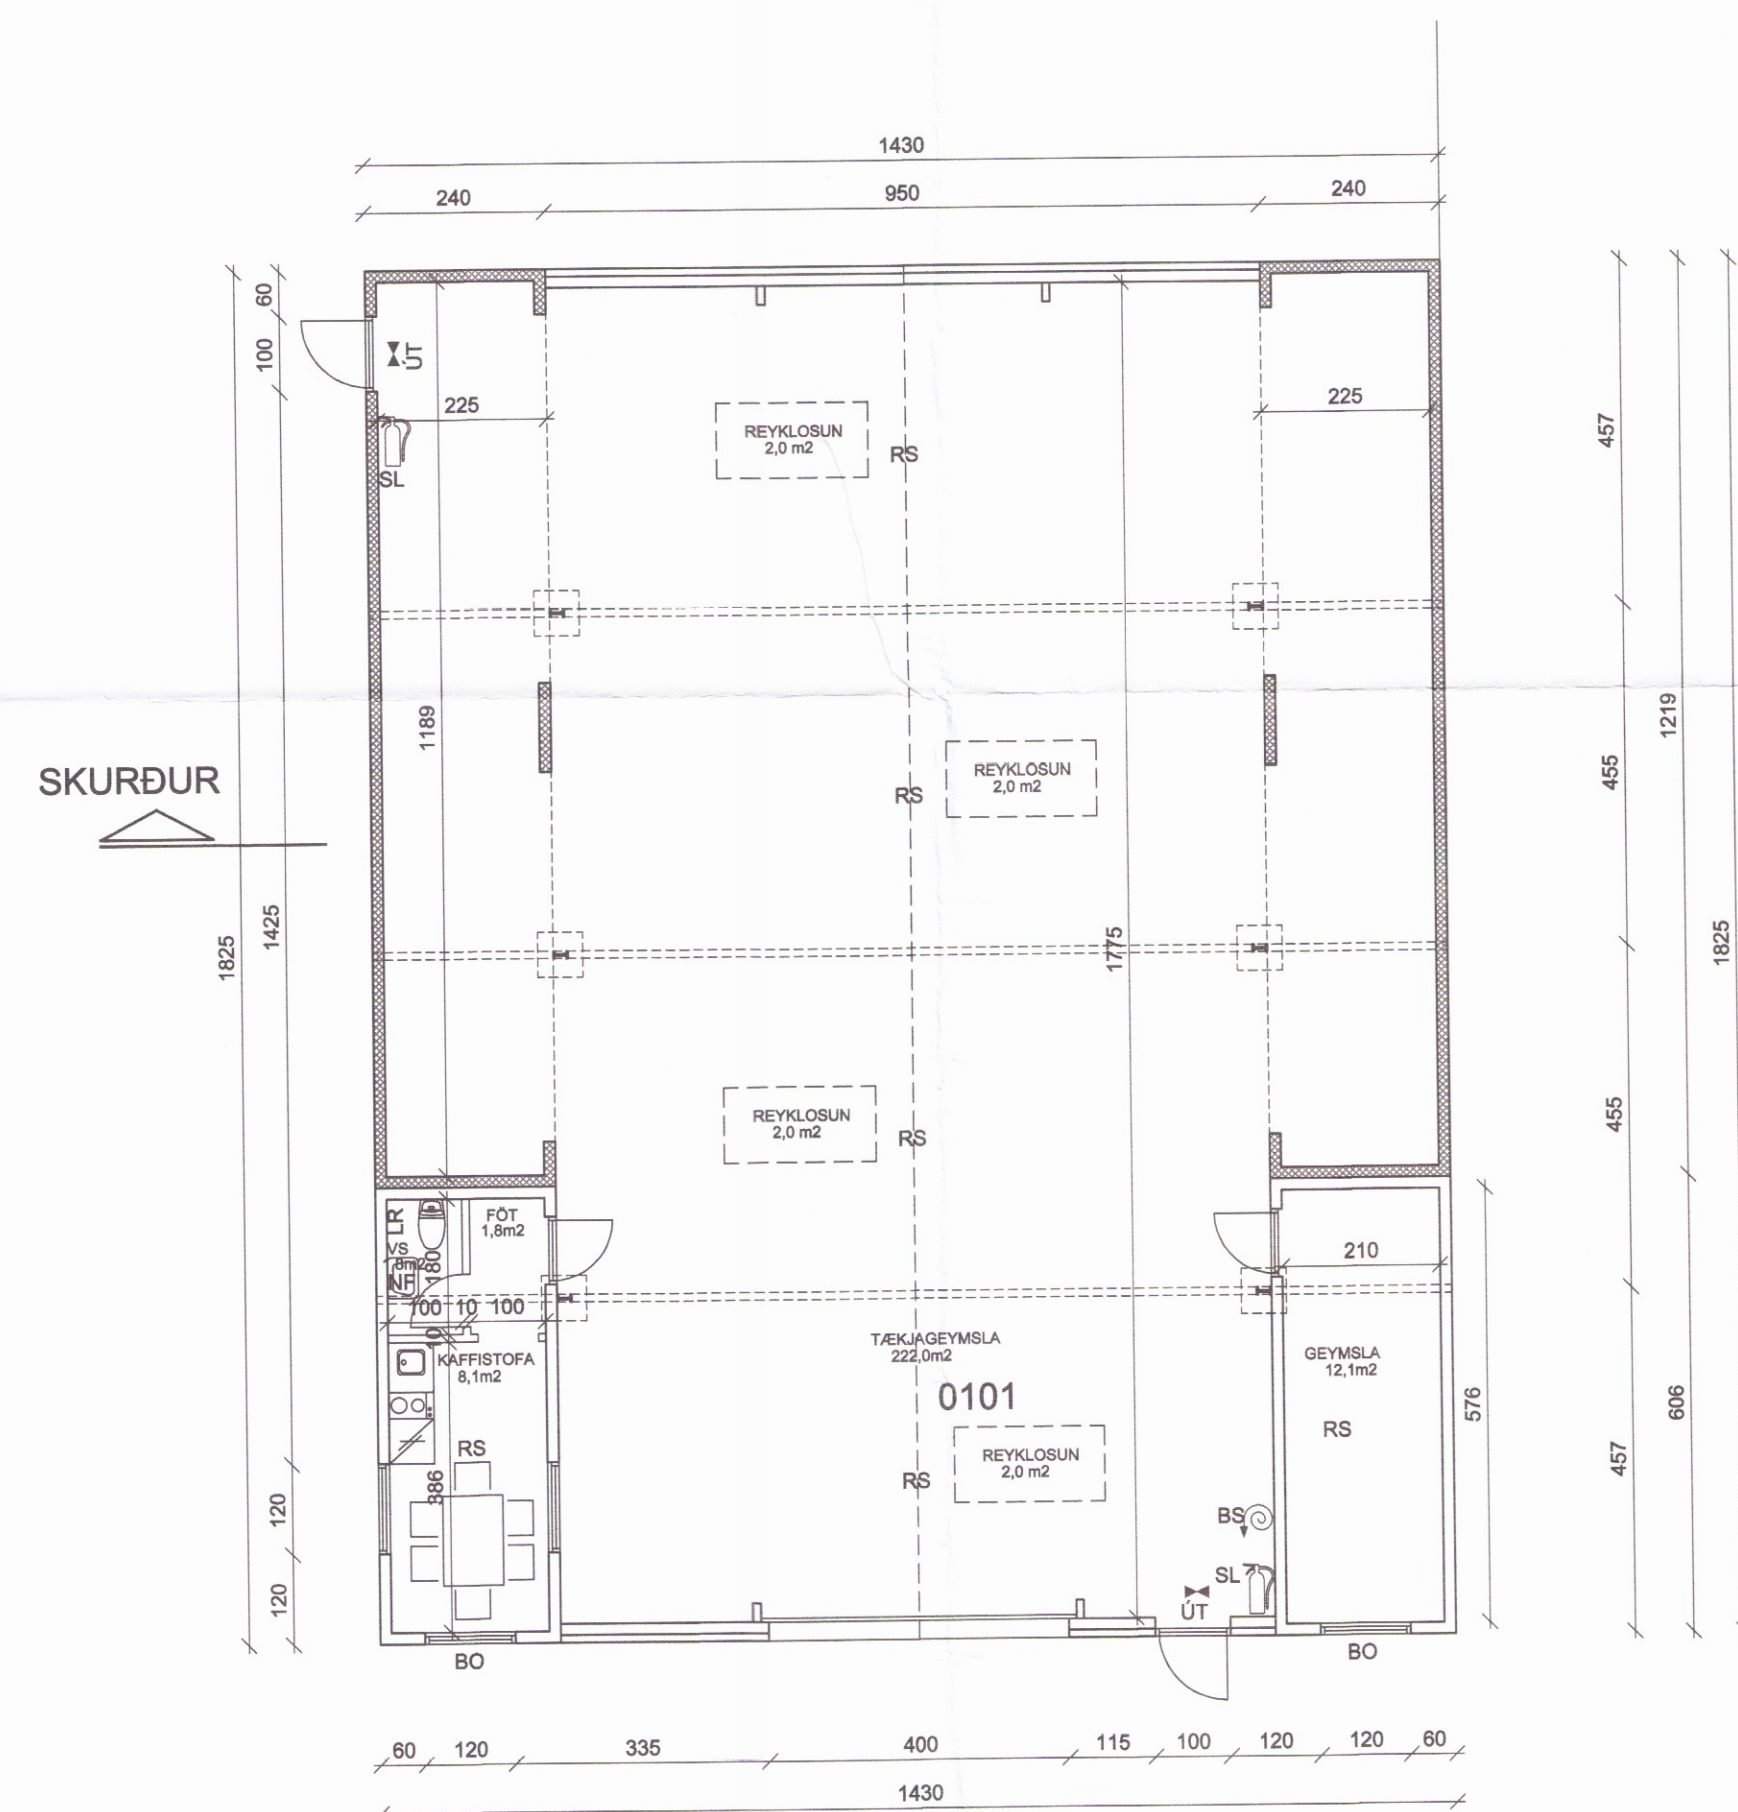

GRUNNMYND mkv: 1:100