




Skulpulags- og byggingarfulltrúi Uppsveita bs.
Samþykkt
 19 OKT. 2016
Ólafur Tage Bjarnason
 Byggingarfulltrúi

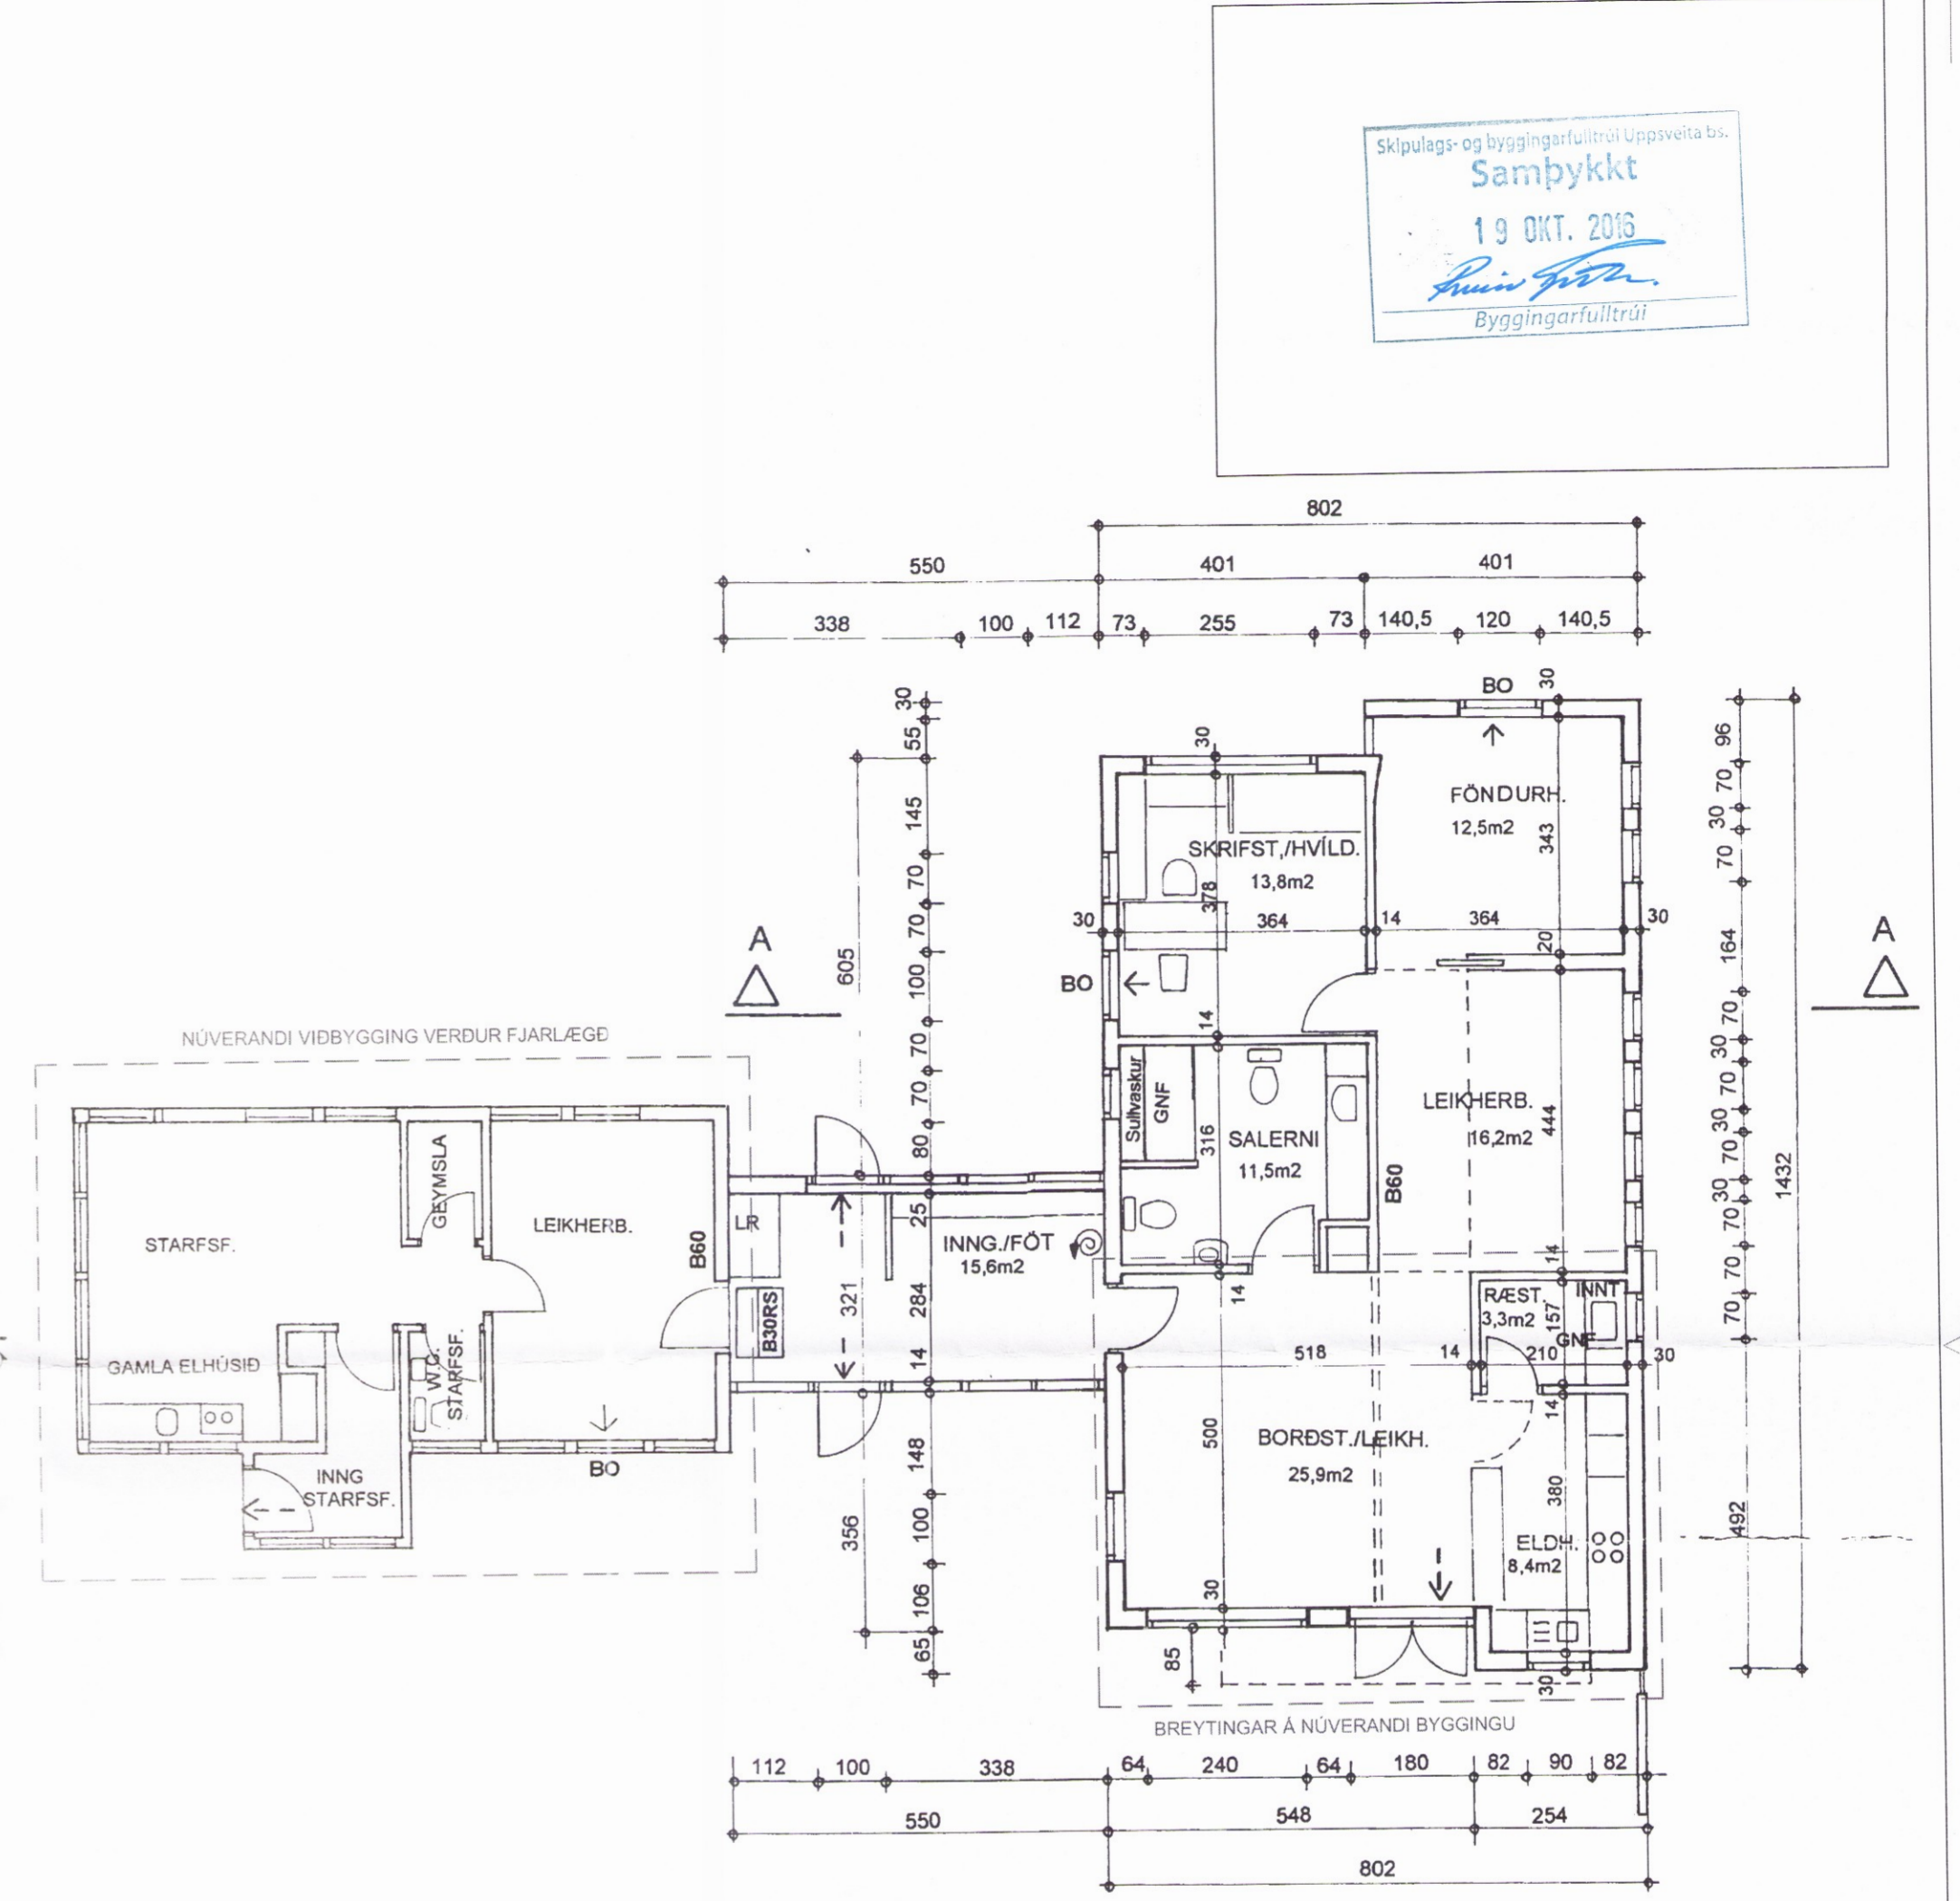

GRUNNMYND
1:100

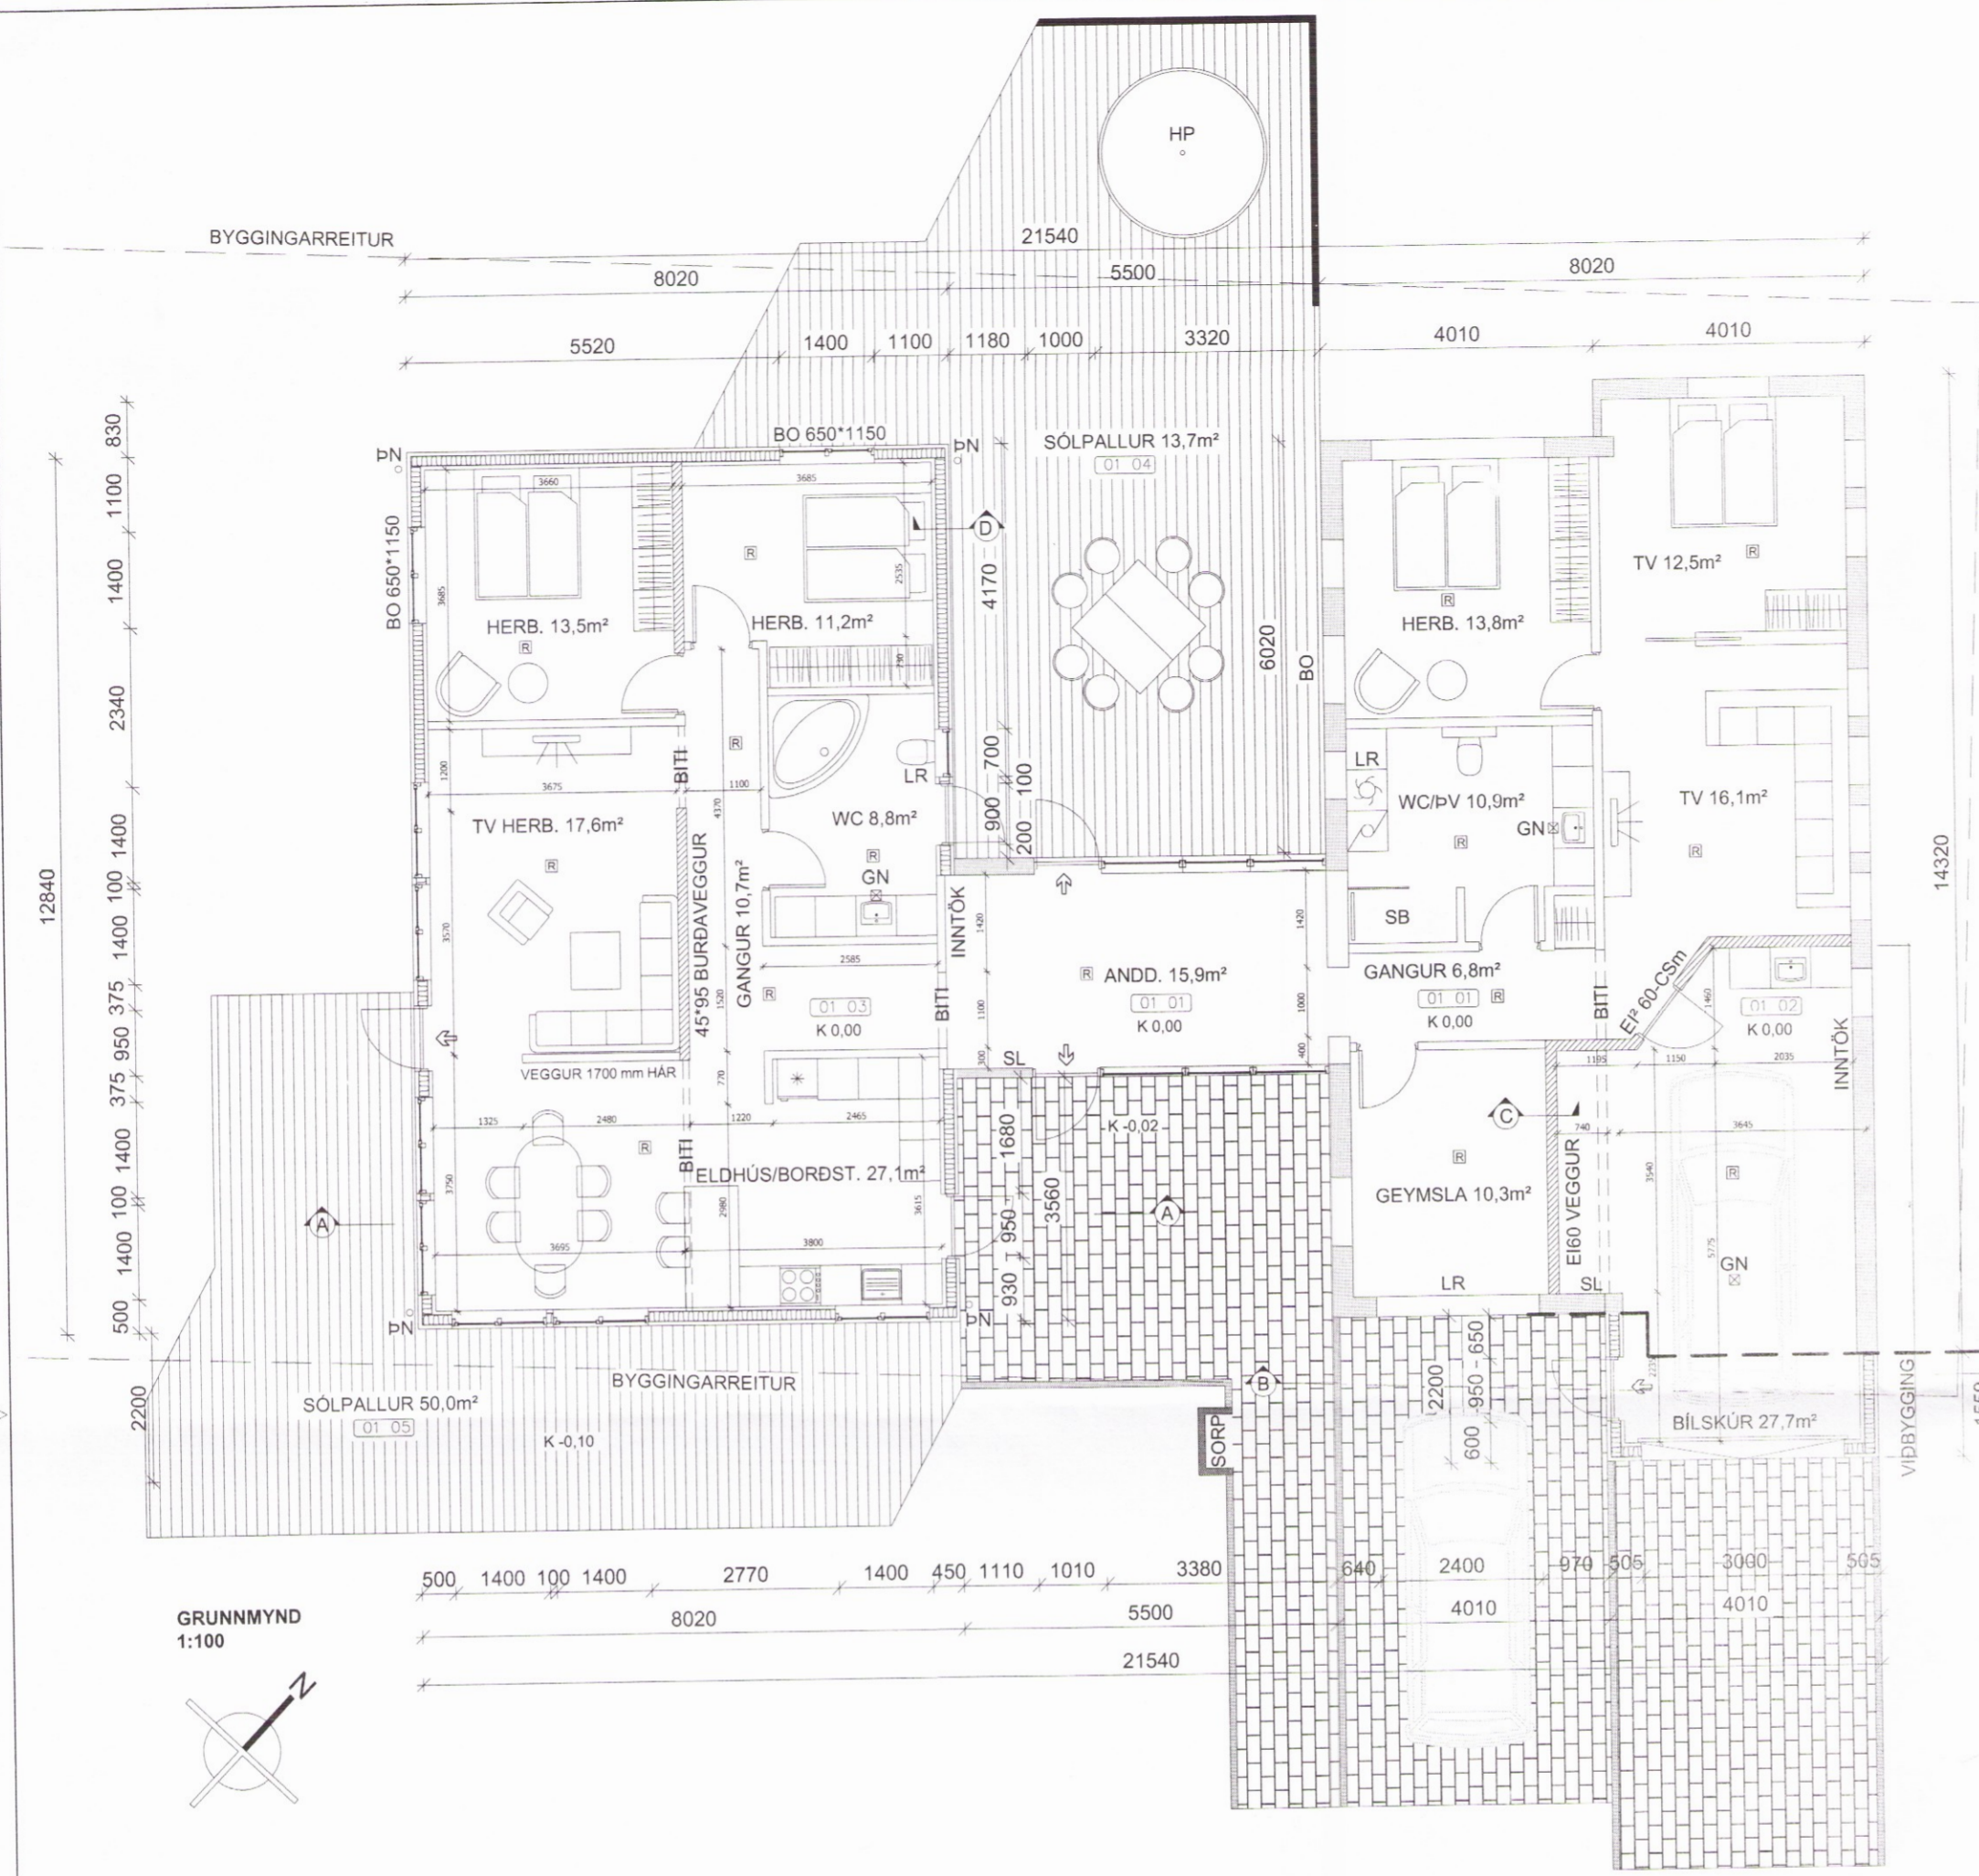

SNID A-A
1:100

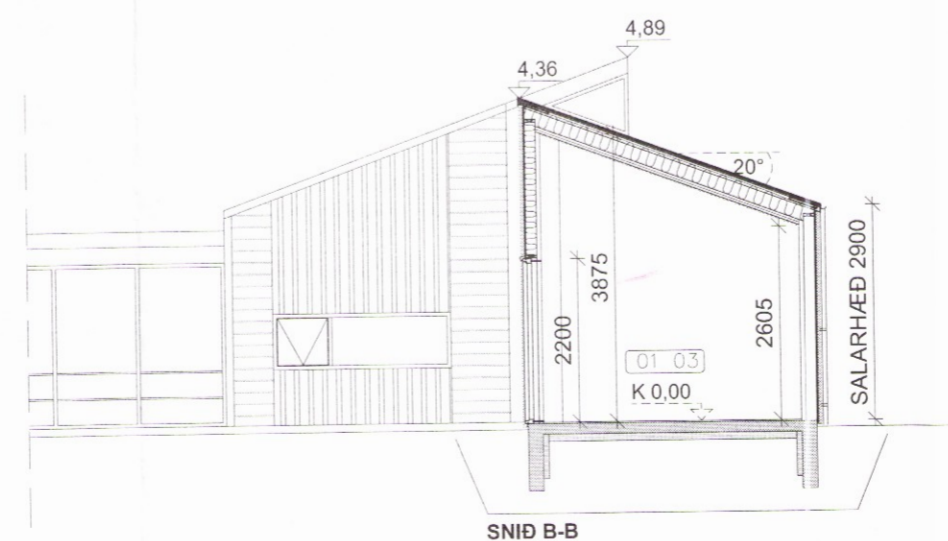

SNID B-B
1:100

SKÝRING Tákna:

- GN GÓLFNIDURFALL
- SL SLÖKKVITÆKI
- PN ÞAKNIDURFALL
- SB STEYPIBÁÐ
- LR LOFTRÆSING
- K 0,00 KÓTI
- ⇒ FLÓTTALEID
- 01 01 RÝMISNÚMER
- △ SNID
- REYKSKYNJARI

BR.	DAGS.	BREYTING
BORGARBRAUT GRÍMSNES&GRAFNINGSHR.		
BORGARBRAUT_20		
GRUNNMYND/SNID		
EINBÝLISHÚS		
Hannað: ÓTB		Teiknað: ÓTB
Yfirfarir: Ólafur Tage Bjarnason		Mikv: 1:100
Dags: 14.09.16		Nr: 005.16
Bláskrár: A2		Teikning nr. 101
EFFORT		
Ólafur Tage Bjarnason		
Byggingafræðingur BSc		
HAHEIDI 2, 800 SELFOSS, kt. 150482-3489		
Sími: 697 6946, Vefvang: www.elfort.is		

0037