





Skipulags- og byggingarfulltrúi Úppsveita b.s.
Yfirfarið
 01. des. 2016
Amia S. S.
 Byggingarfulltrúi

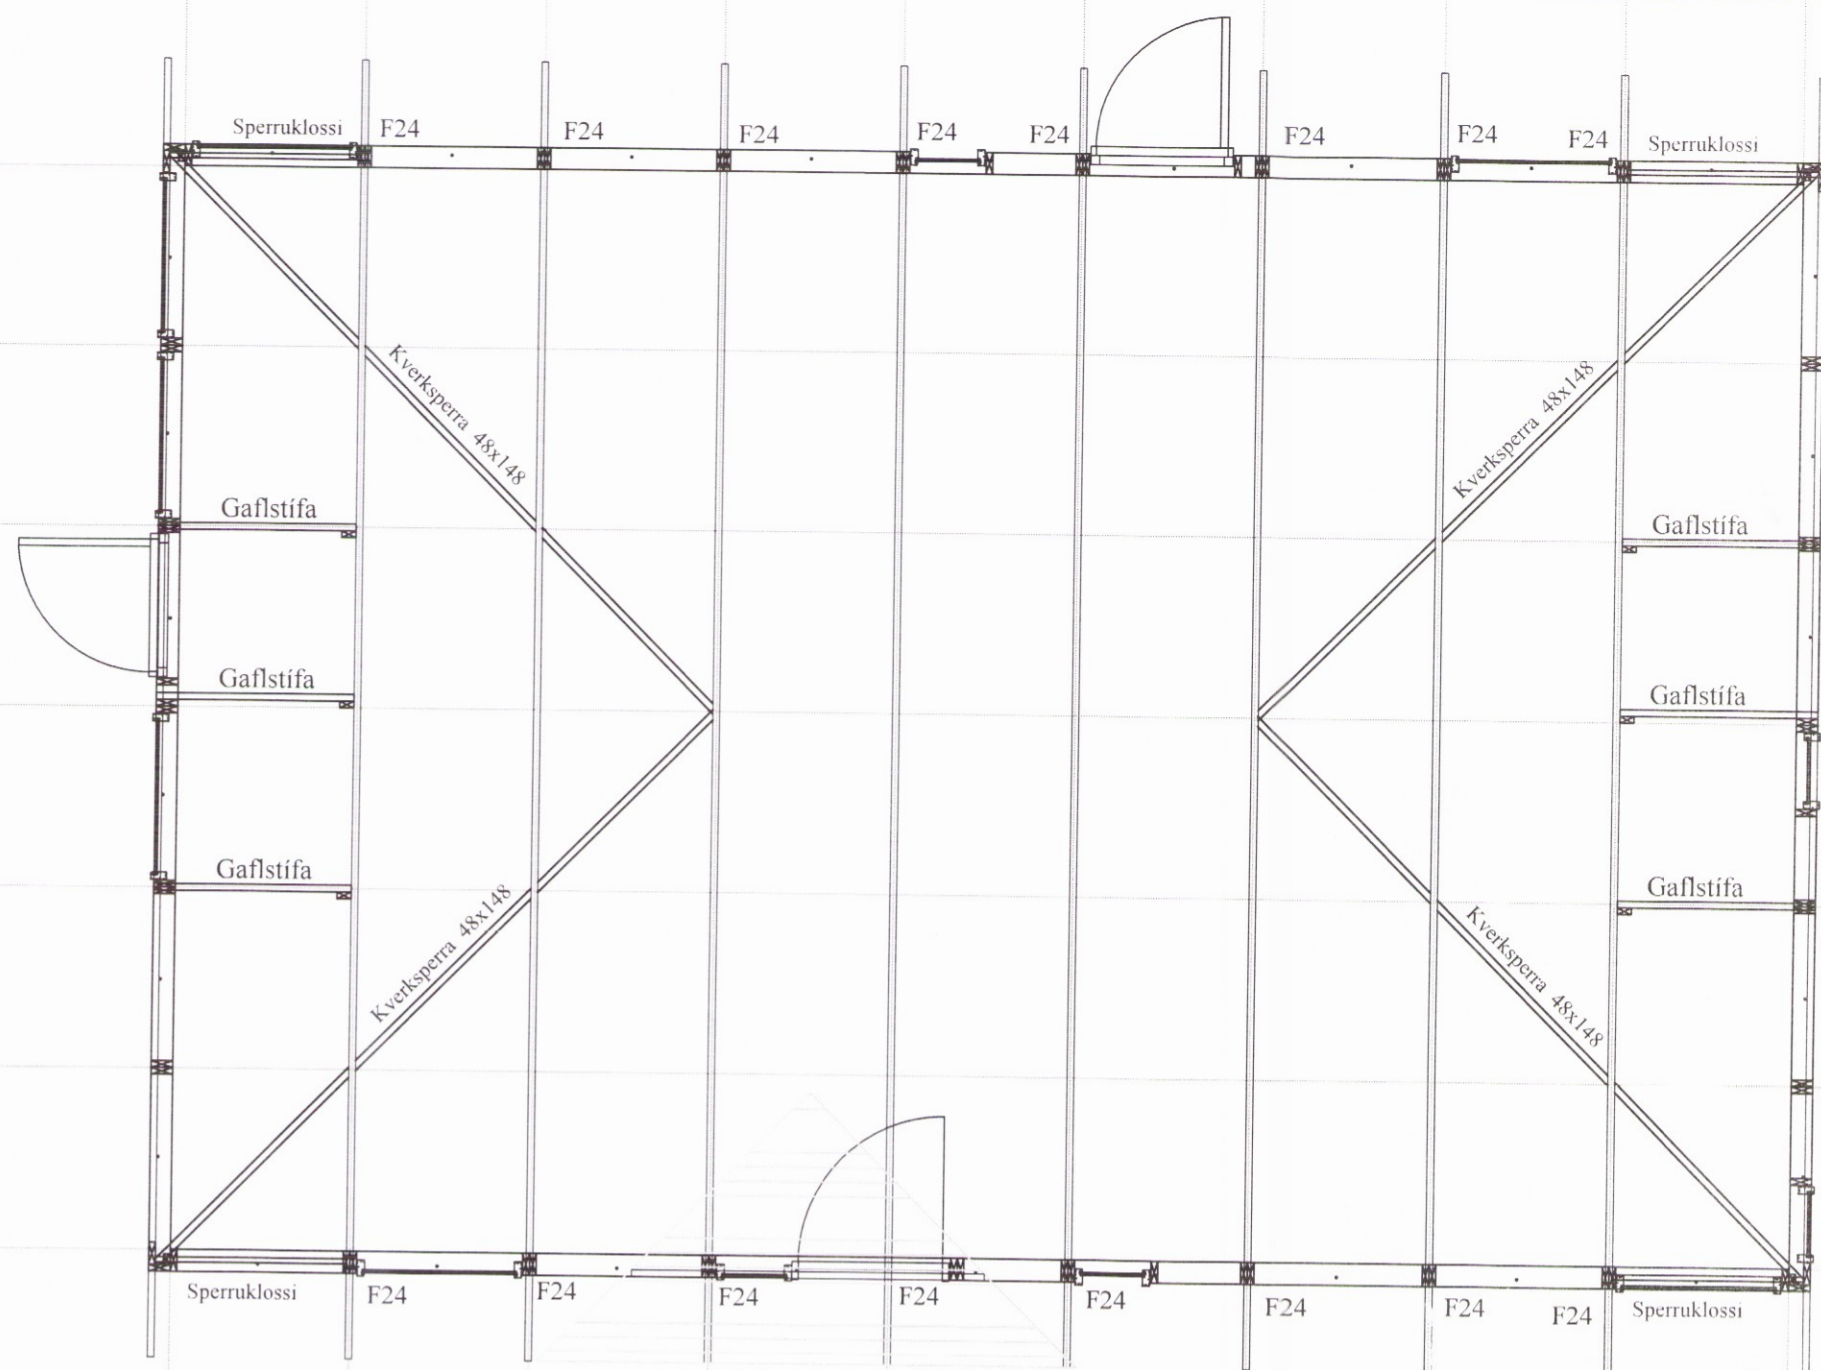


Grunnmynd þakplan
 MKV. 1:50

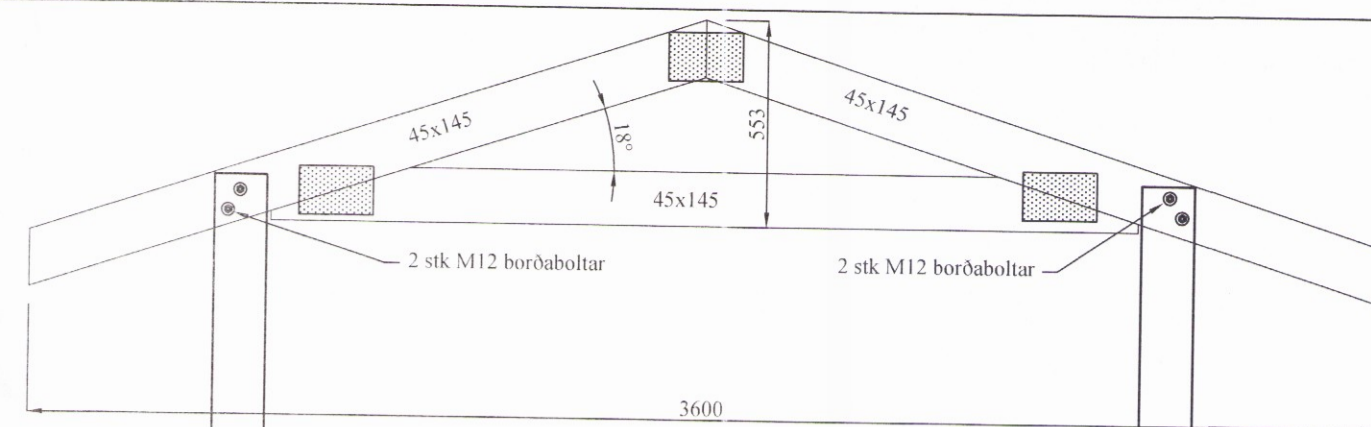


ÚTBYGGING VIÐ ANDDYRI
 MKV. 1:20

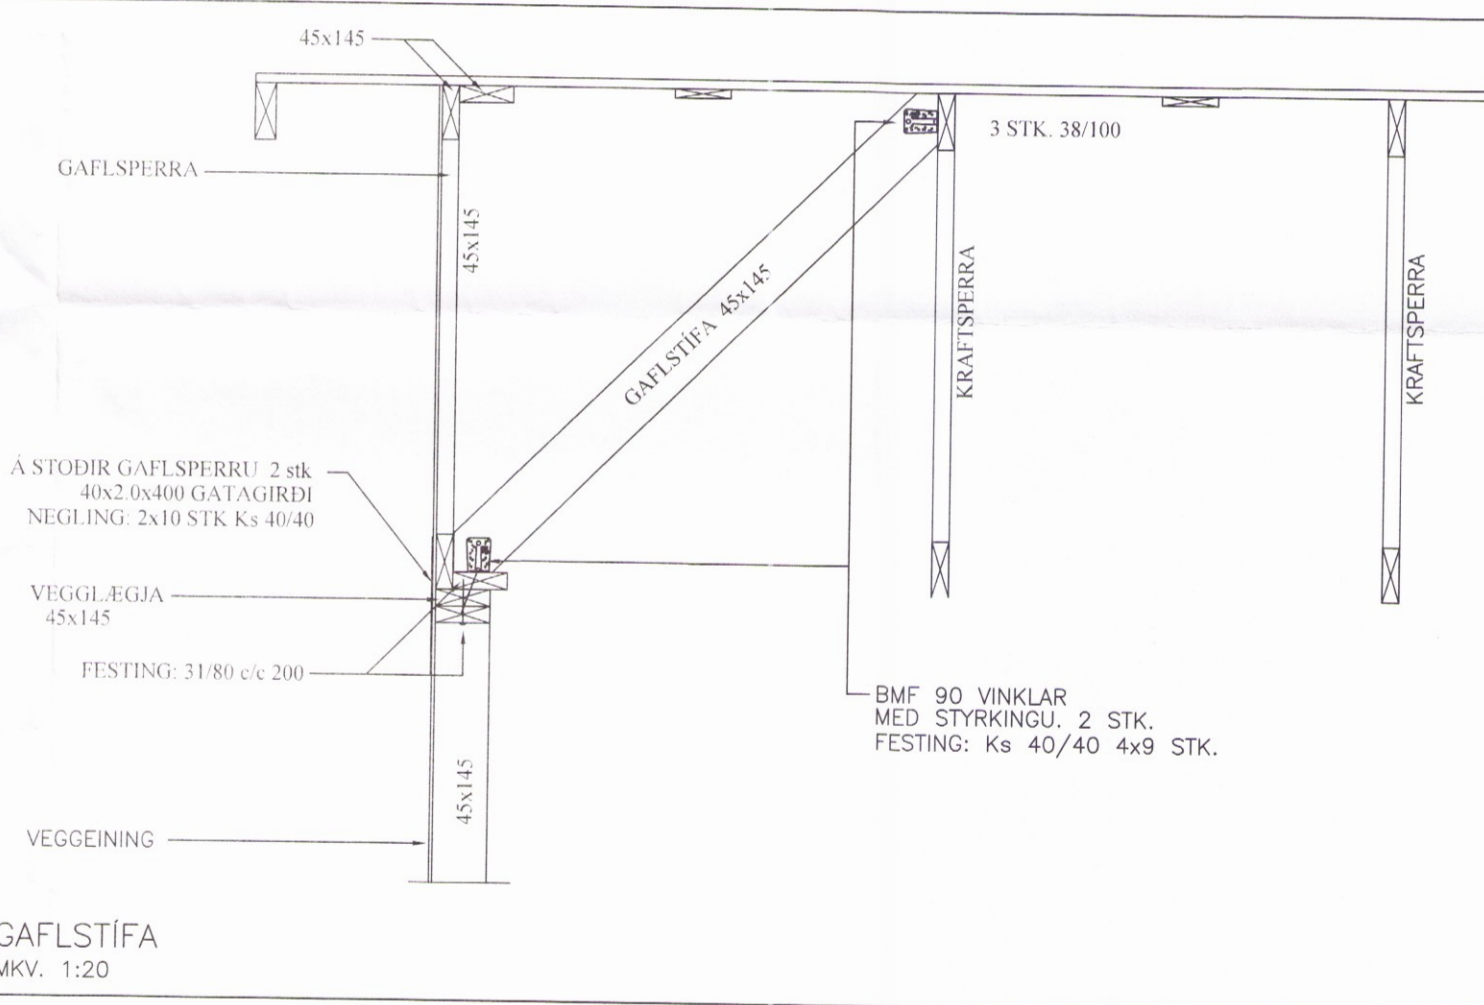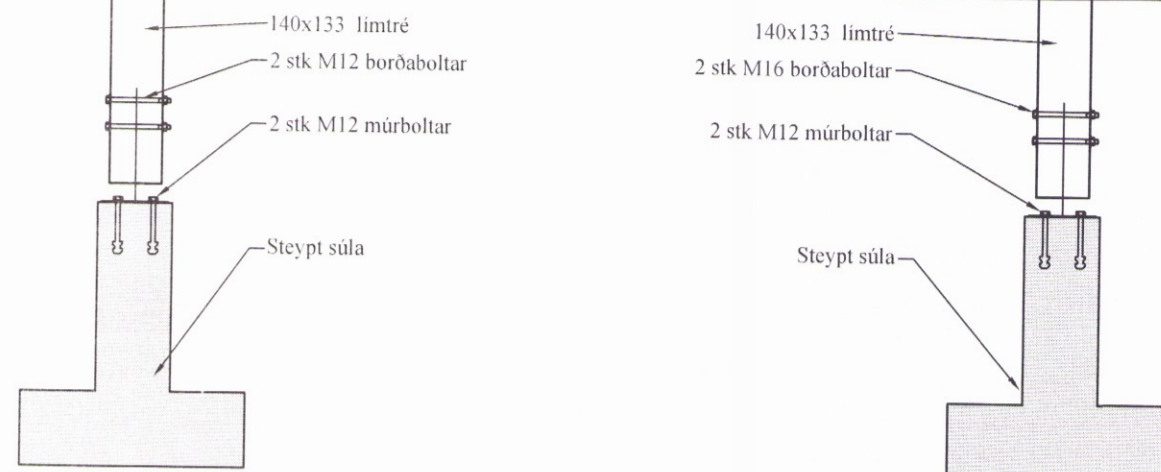


GAFLESTÍFA
 MKV. 1:20

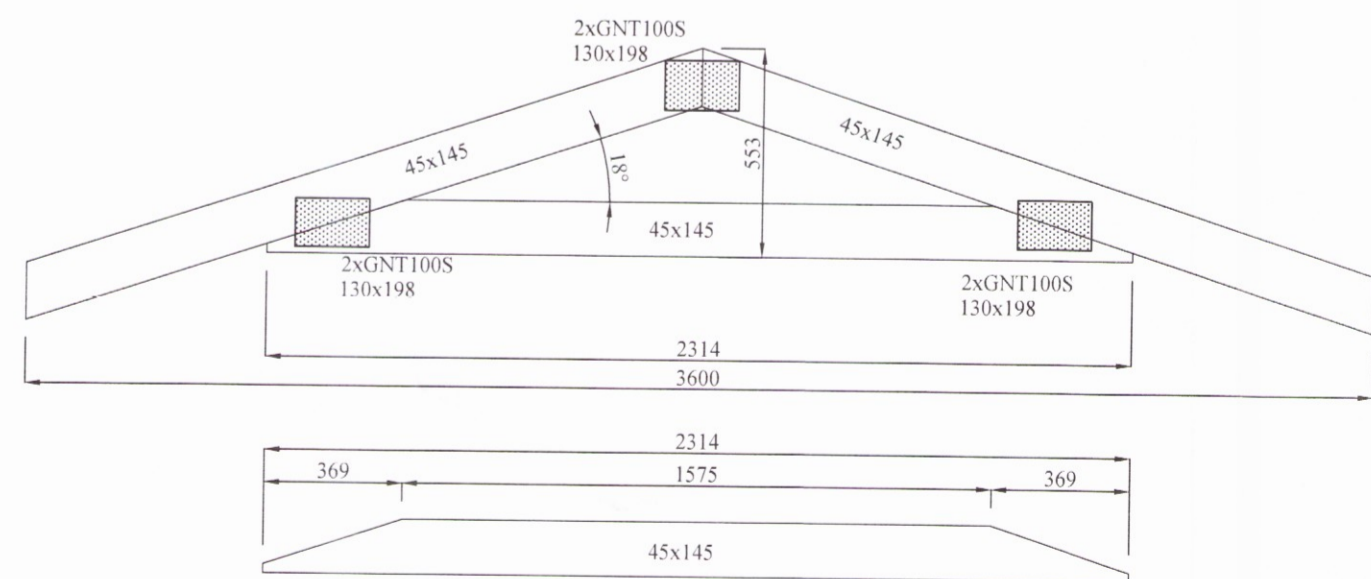

KRAFTSPERRA YFIR ANDDYRI
 1 STK.
 MKV. 1:20

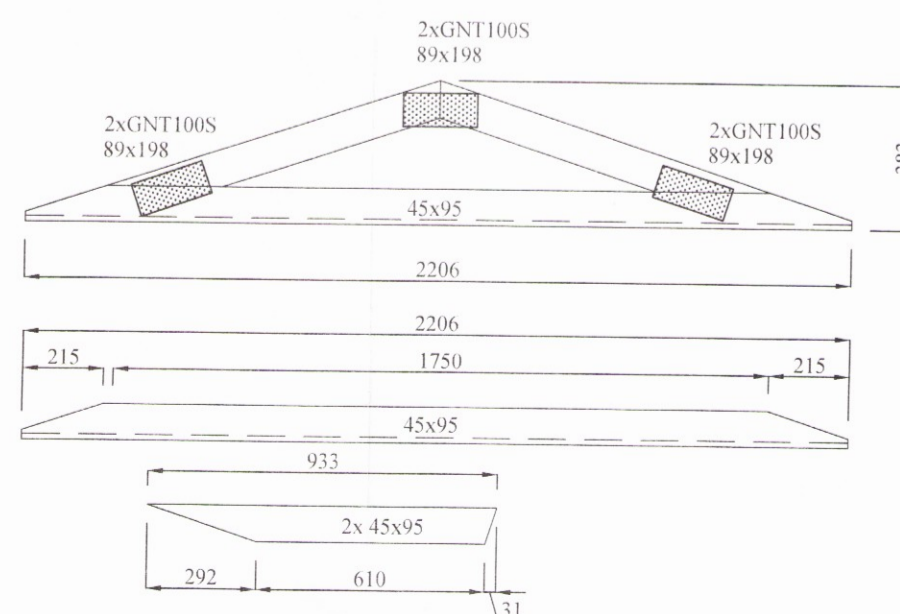

SPERRA Á STÓLAÐ ÞAK
 1 STK.
 MKV. 1:20

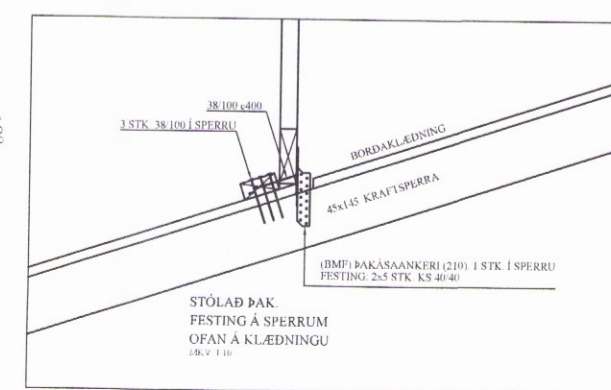

BR	DAGS	BREYTING

Kjartan Garðarsson
 Hjarðarholi 11
 800 Selfossi
 Sími: 783 4180
 Netfang: kjartangardars@gmail.com

SGHÚS
 EYRAVEGI 65
 800 SELFOSSI
 Sími: 578 3344
 NETFANG: sghus@sghus.is
 VEFANG: www.sghus.is

EFFORT 026.16 11.07.2016 Landnúmer 167169 - 22

Spóastaðir 2, Bláskógabyggð
 Burðarvirki:
 Grunnmynd þakplan
 Sperrur við anddyri og á stólað þak

HANNAÐ:	TEIKNAD	DAGSETNIG	VERKNÚMÉR
KG	KG	13.10.2016	2015-11
SKRÁARNAFN	SAMÞYKKT	130555-7649	TEIKNINGNÚMÉR
Spóastabr Burðarvirki.dwg	<i>Amia S. S.</i>		