



**GAFLESPERRA 6-G**  
 2 STK.  
 Mkv. 1:20

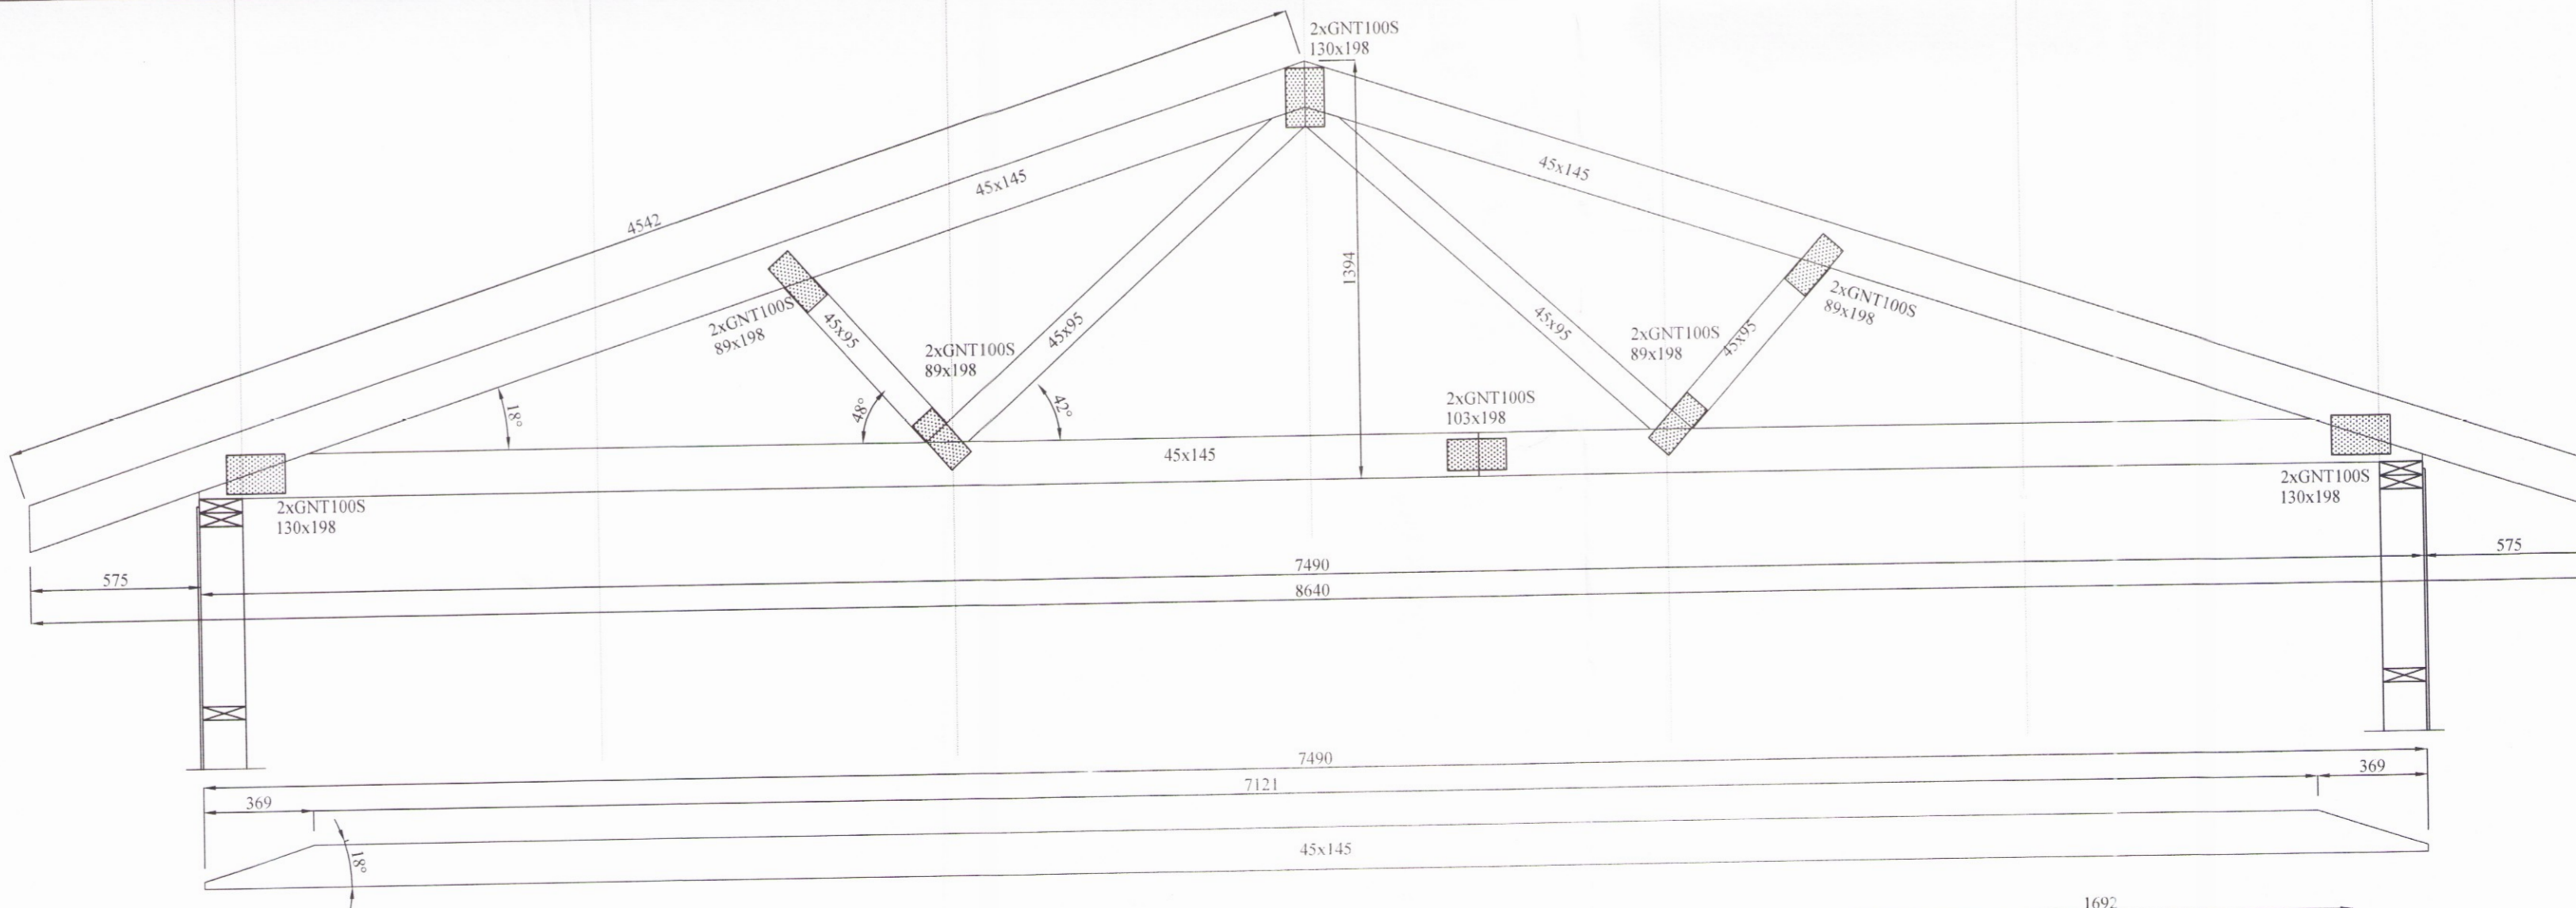

**KRAFTSPERRA SP-7508-18**  
 8 STK.  
 MKV. 1:20

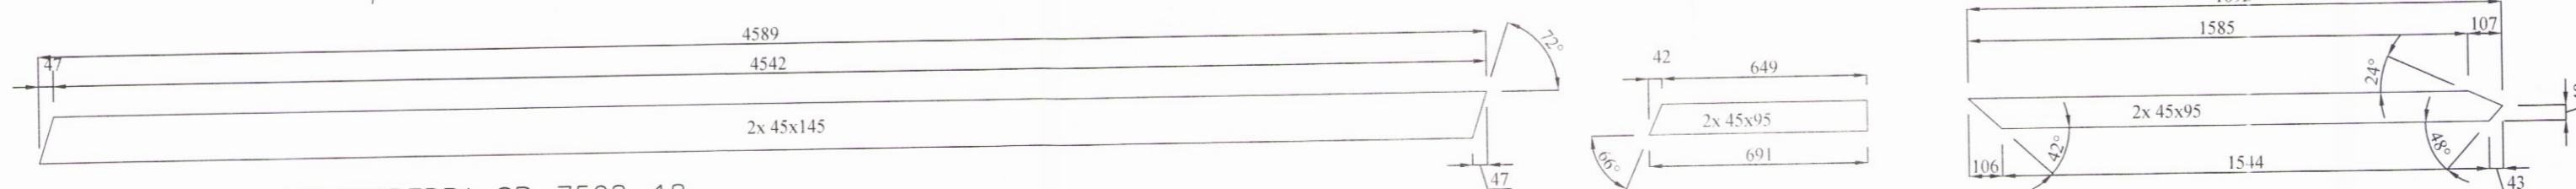

BR	DAGS	BREYTING

Kjartan Garðarsson Hjarðarholti 11 800 Selfossi Sími: 783 4180 Netfang: kjartangardars@gmail.com	EYRAVEGI 65 800 SELFOSSI Sími: 578 3344 NETFANG: sghus@sghus.is VEFFANG: www.sghus.is

**Spóstaðir 2, Bláskógabyggð**

Burðarvirki:		Kvarði 1:50	
Kraftsperrur			
Gafleiningar			
HANNAD:	TEIGNAD:	DAGSETNIG:	VERKNÚMÉR:
KG	KG	13.10.2016	2016-09
SKRÁARNAFN:	SAMÞYKKT:	130555-7649	TEIKNINGNÚMÉR:
Spóstaðir	<i>Árnir Pálsson</i>		213
Burðarvirki dwg			0042