


Grunnmynd gólfbita
 MKV. 1:50

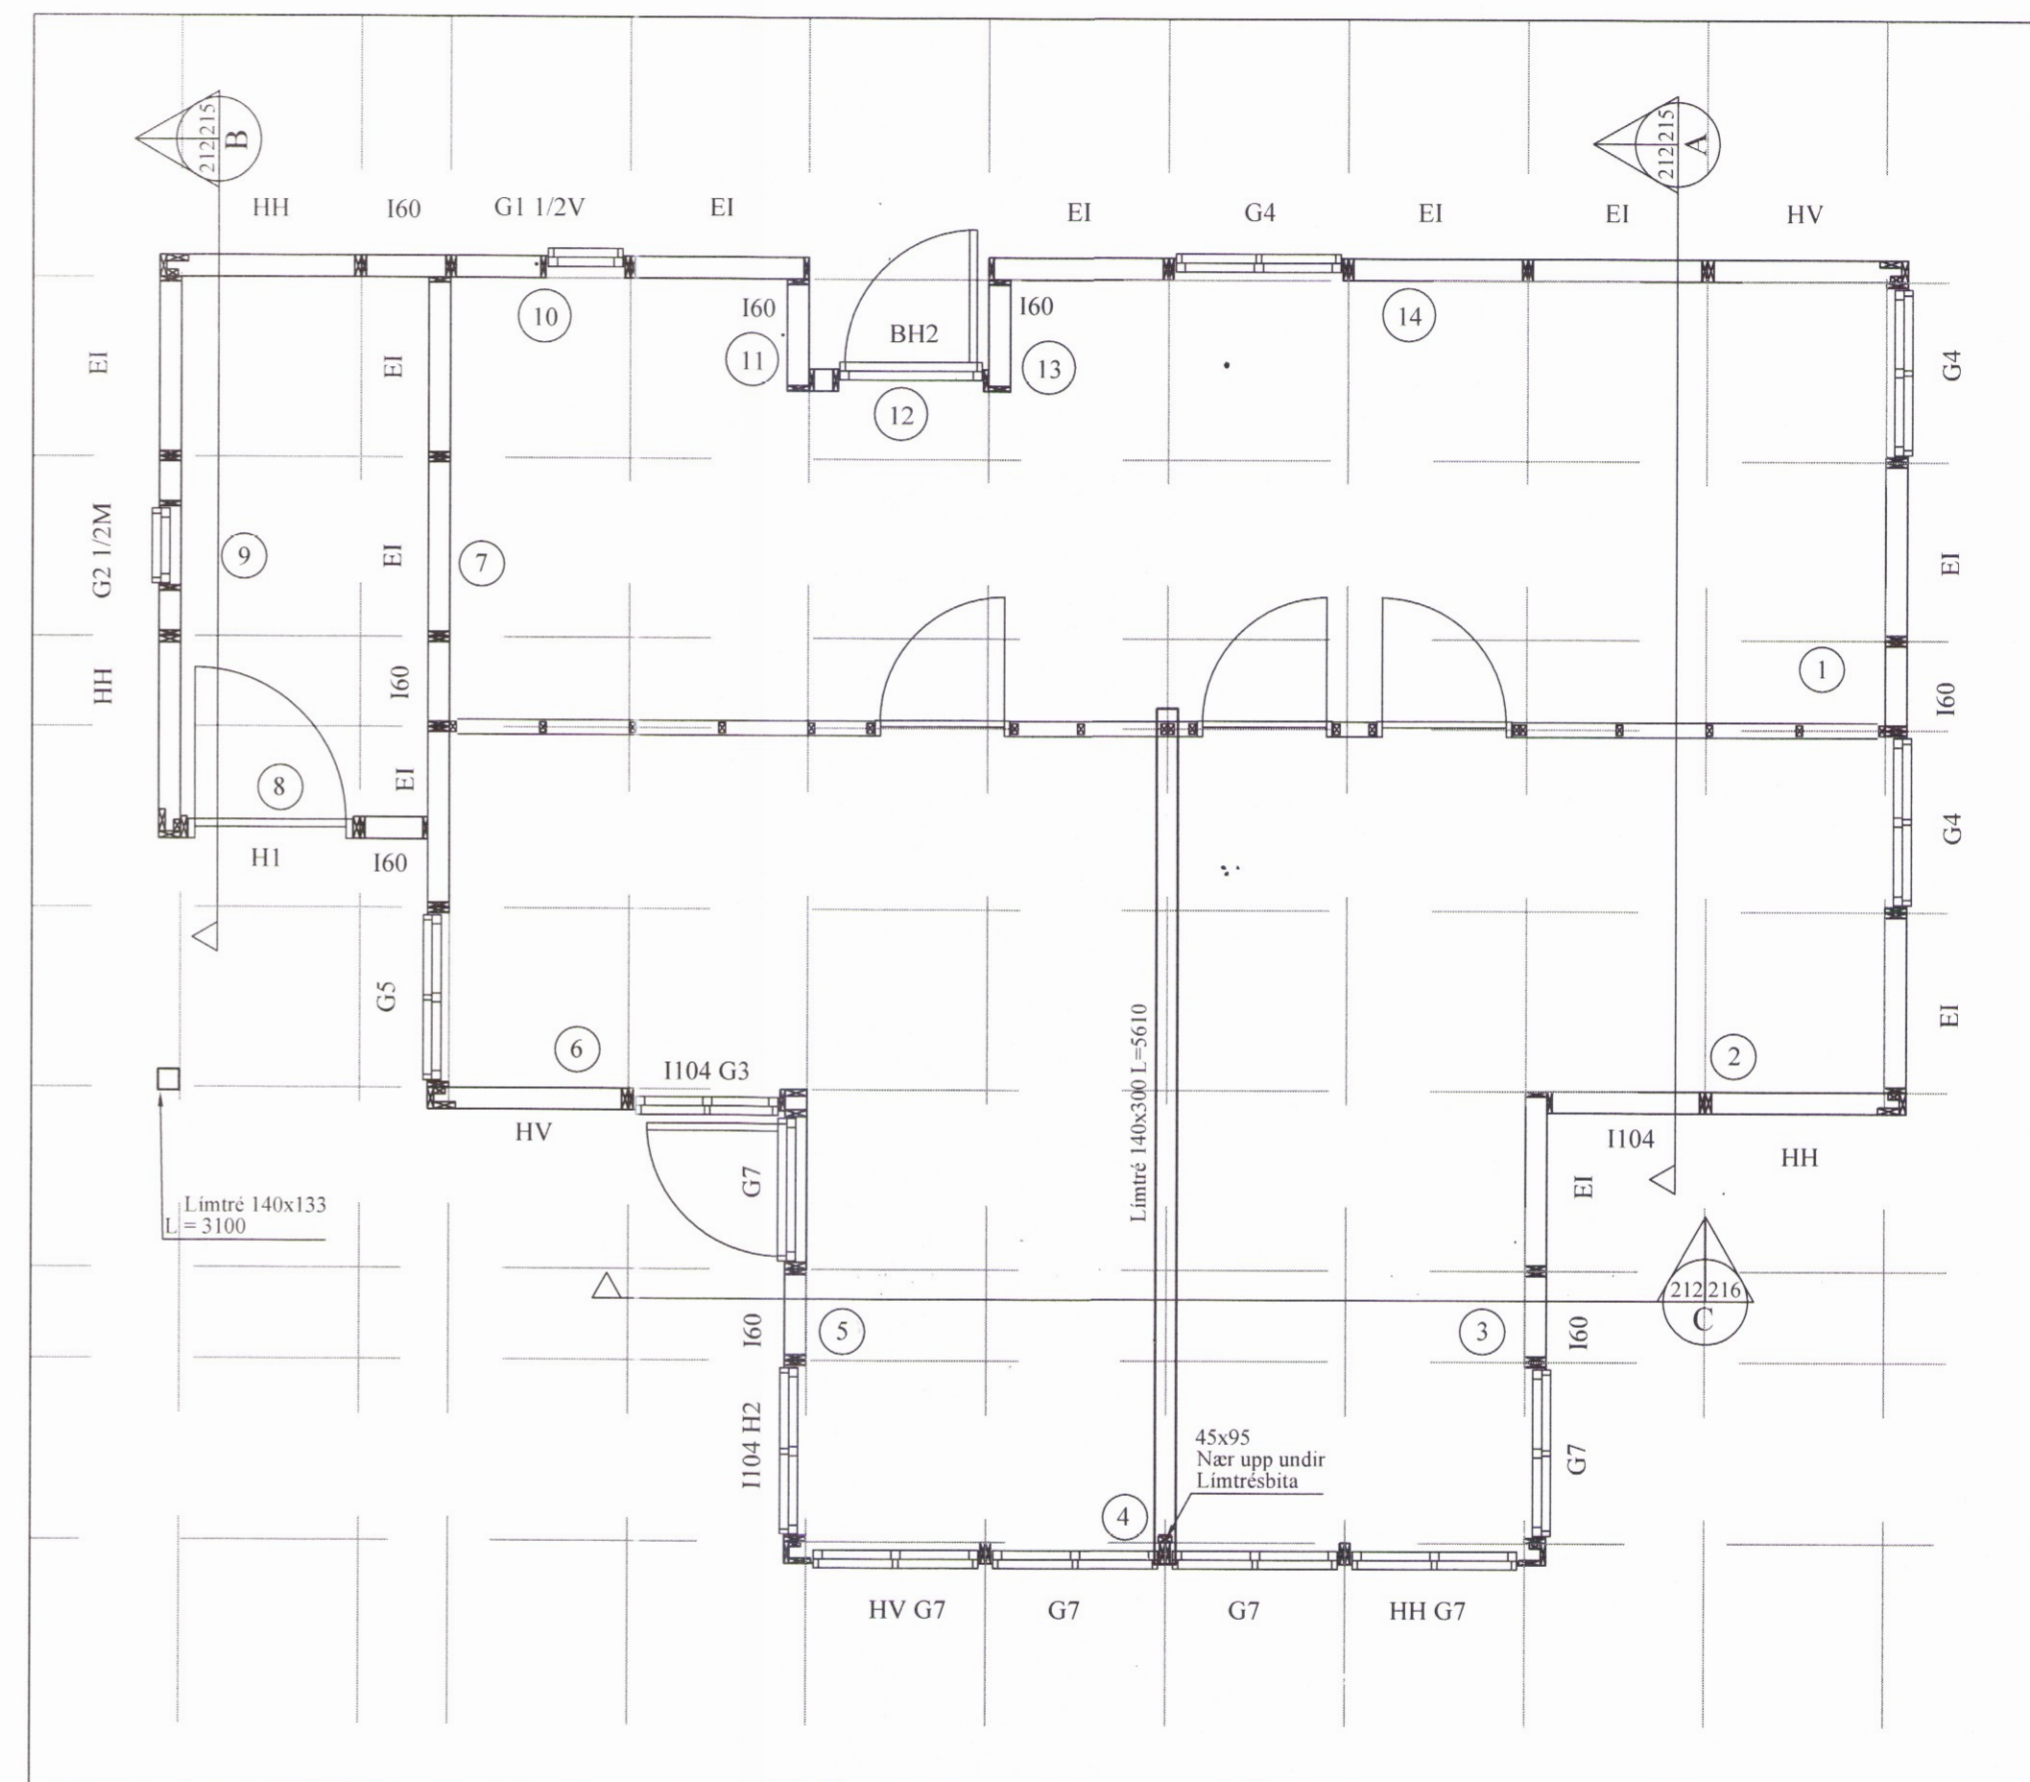

Grunnmynd útveggja
 Grunnmyndi burðarveggs
 MKV. 1:50

BR	DAGS	BREYTING

Guðlaugur Þorgeirsson

SGHUS	EYRAVEGI 65 800 SELFOSSI SÍMI: 578 3344 NETFANG: sghus@sghus.is VEFFANG: www.sghus.is
HJARDARHOLTÍ 11 800 SELFOSSI SÍMI: 783 4180 NETFANG: kjarfangardars@gmail.com	

Ölfusvatn 7, Grímsnes og Grafningshr.

Burðarvirki: Kvarði 1:50

Grunnmynd gólfbita, útveggja og burðarveggs

HANNAD:	TEIKNAD	DAGSETNIG	VERKNÚMÉR
KG	KG	16.02.2016	2015-08

SKRÁARNAFN	SAMÞYKKT	130555-7649	TEIKNING NÚMÉR
Ölfusvatn 7 Burðarvirki.dwg	<i>Guðlaugur Þorgeirsson</i>		212