



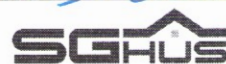
Skipulags- og byggingarfulltrúi Uppsveita bs.  
**Yfirfarið**  
 28. nóv. 2016  
*Árni Pálsson*  
 Byggingarfulltrúi

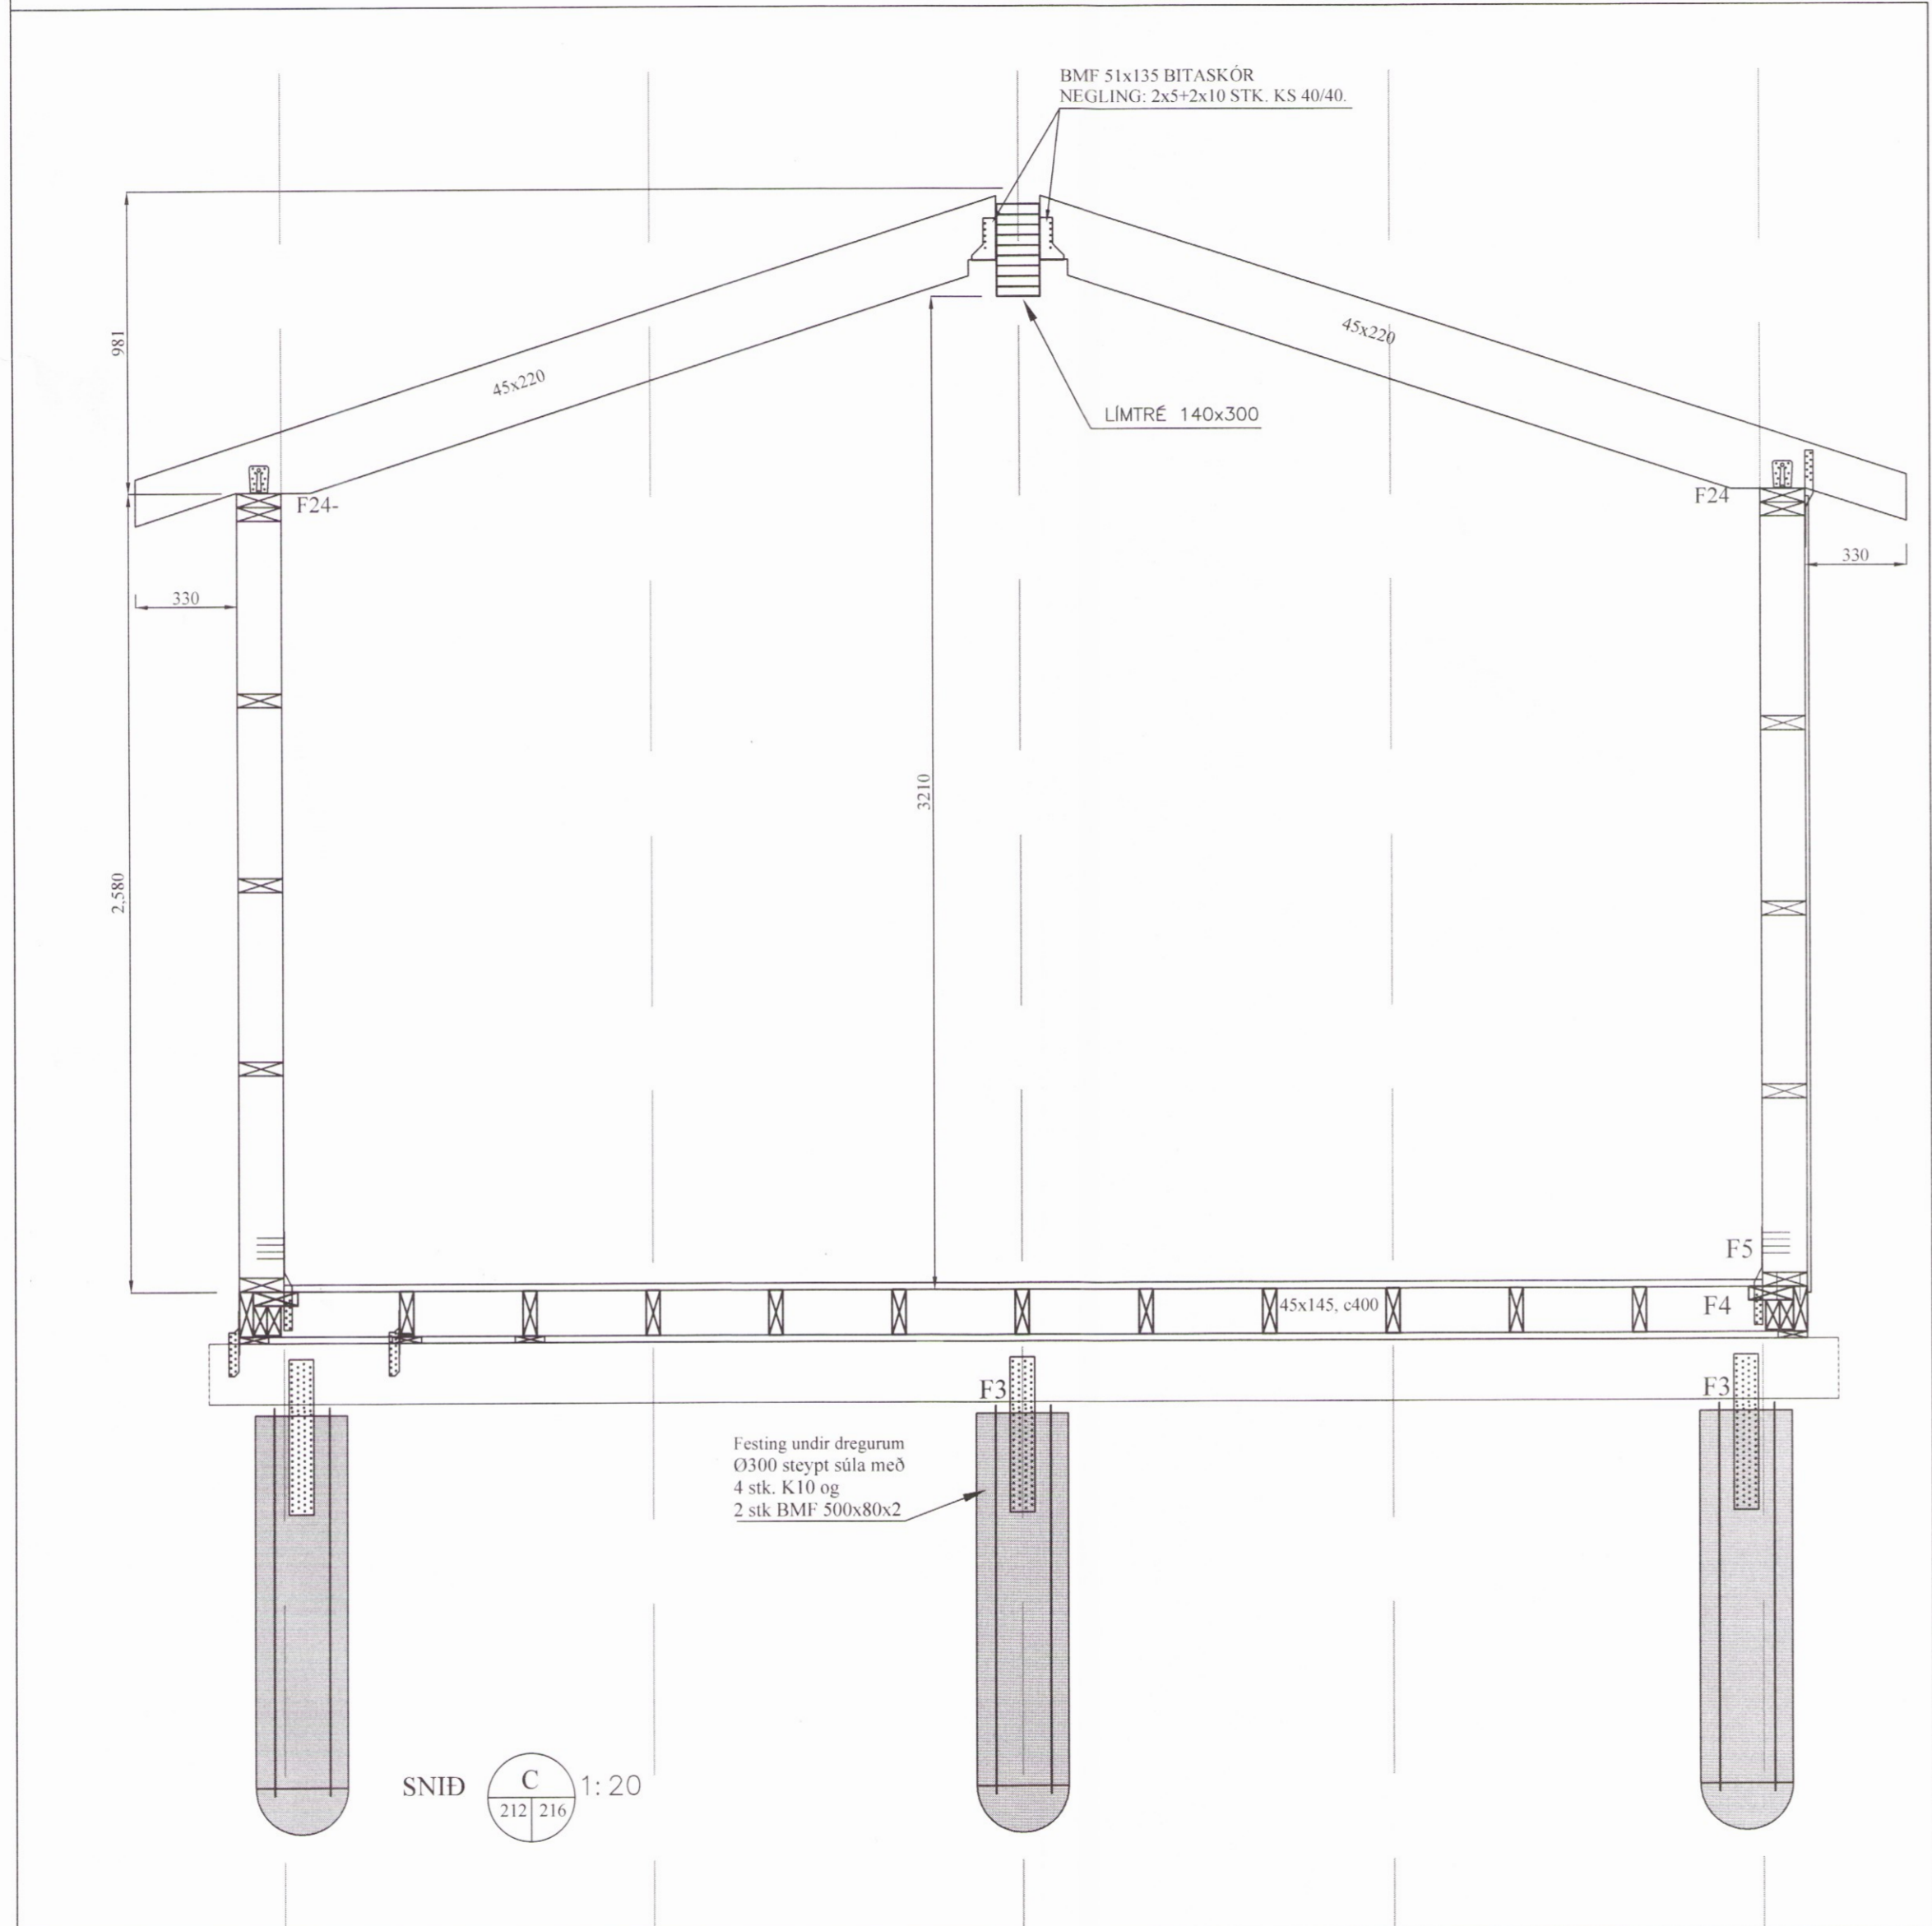

SNID C 1:20  
 212 | 216

BR	DAGS	BREYTING	


 HJARDARHOLT 11  
 800 SELFOSSI  
 SIMI: 783 4180  
 NETFANG: kjarfangardas@gmail.com


 EYRAVEGI 65  
 800 SELFOSSI  
 SIMI: 578 3344  
 NETFANG: sghus@sghus.is  
 VEFANG: www.sghus.is

**Ölfusvatn 7, Grímsnes og Grafningshr.**

Burðarvirki: Kvarði 1:50

Snið C Kvarði 1:10

HANNAÐ:	TEIKNAD	DAGSETNIG	VERKNÚMER
KG	KG	16.02.2016	2015-08
SKRÁARNAFN	SAMÞYKKT	TEIKNING NÚMER	
Ölfusvatn 7 Burðarvirki.dwg	<i>Kjartan Dan</i>	130555-7649	216

0084