



KERHRAUN 131 GRÍMSNESI.
FRÍSTUNDAHÚS.


Skipulags- og byggingarfulltrúi Uppsvelta bs.
Samþykkt
20 MAÍ 2015
Þorgerður
Byggingarfulltrúi

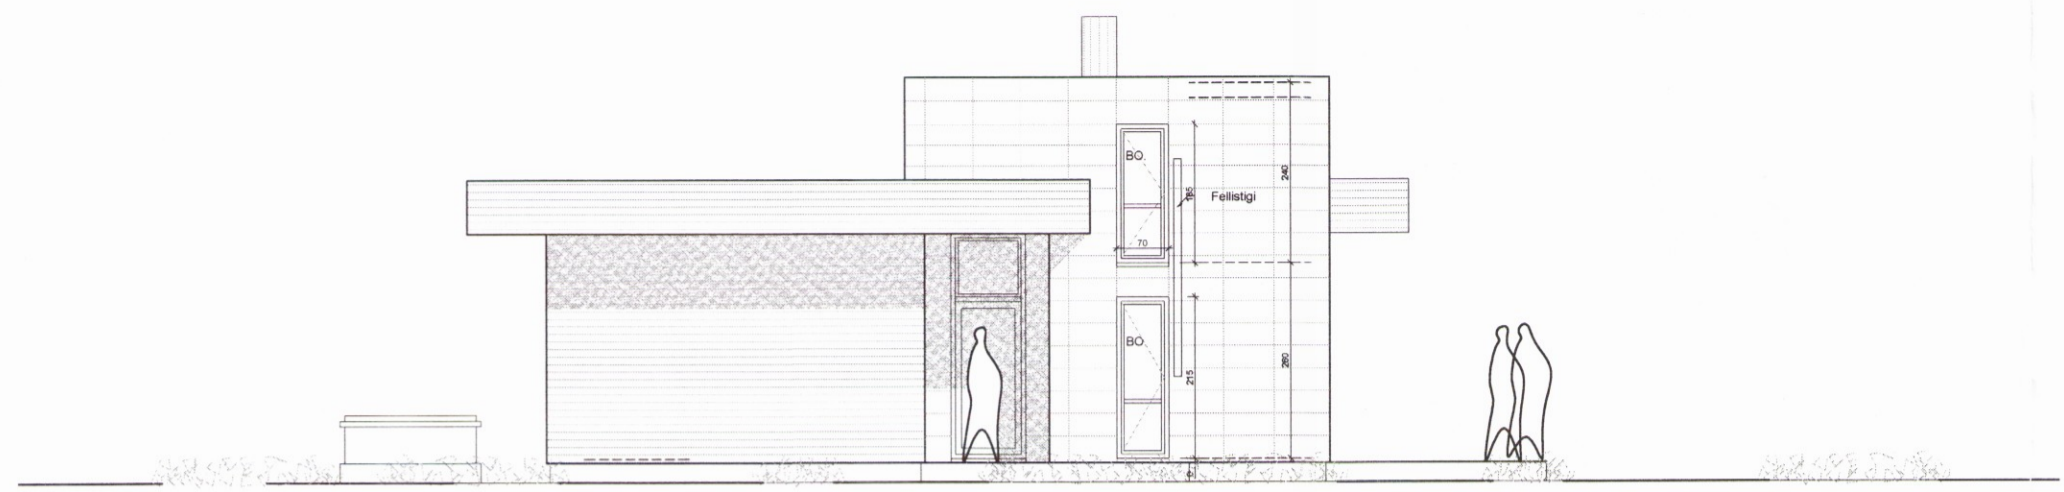


AUSTLÆG HLIÐ 1 : 100

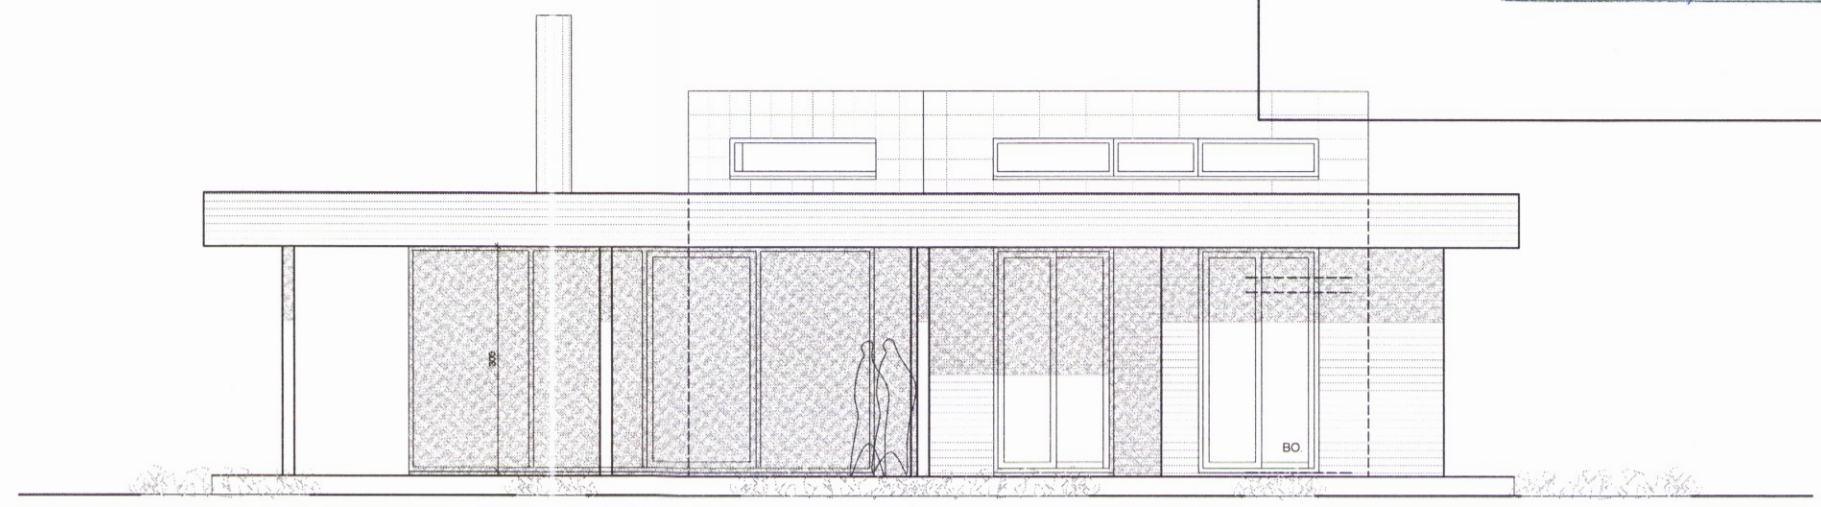

SUÐLÆG HLIÐ 1 : 100

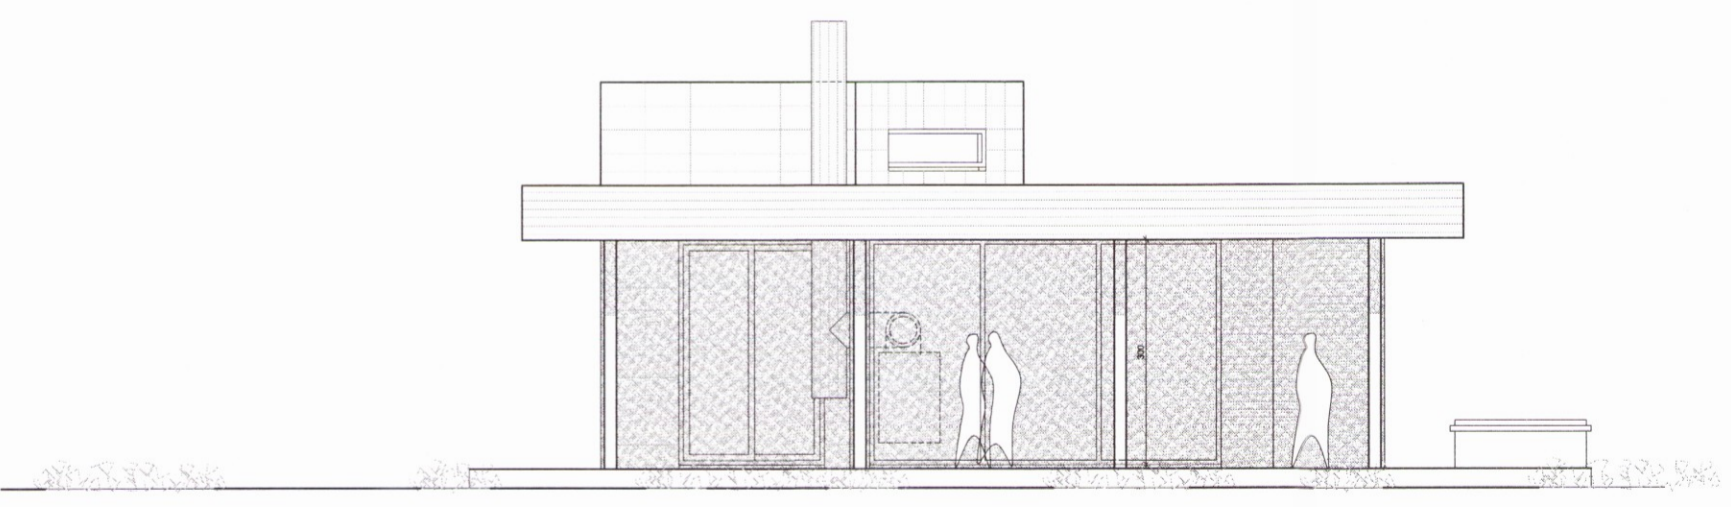

VESTLÆG HLIÐ 1 : 100

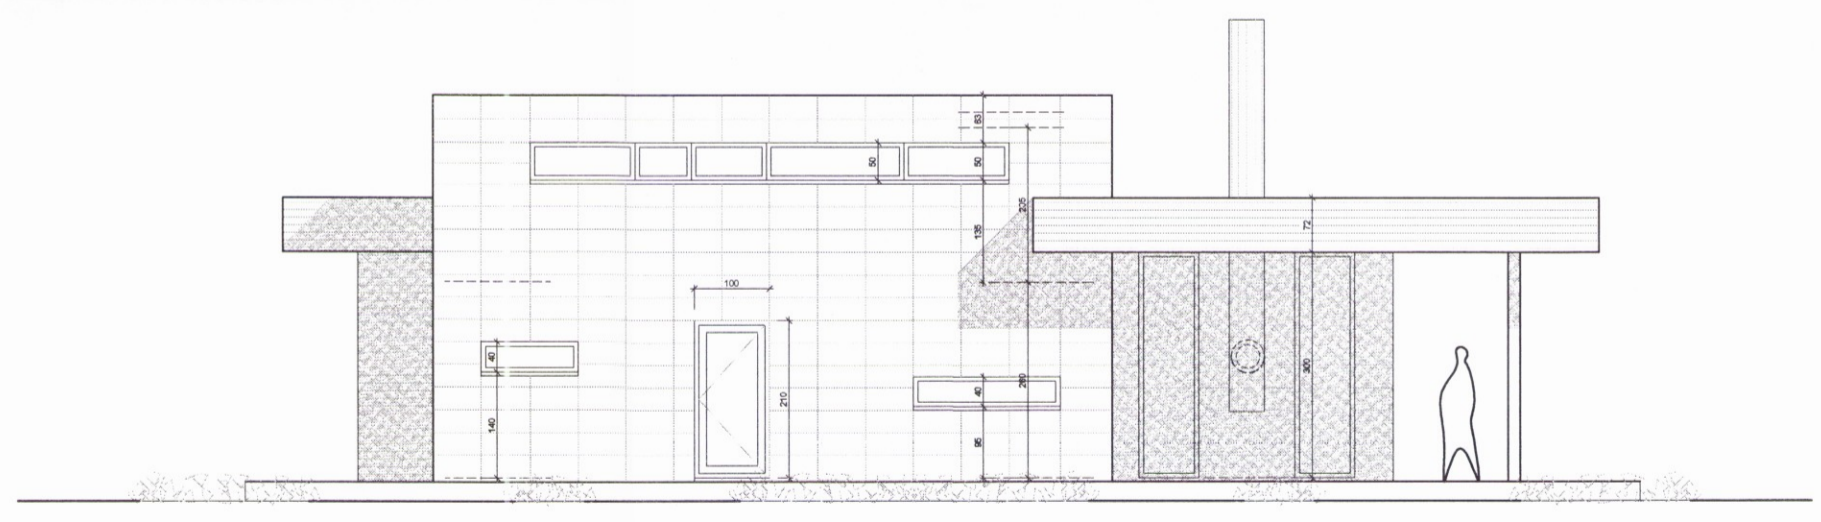

NORÐLÆG HLIÐ 1 : 100

VERKHEITI:	DAGS. 16.05.2014	KVARGI:
KERHRAUN 131 GRÍMSNESI. FRÍSTUNDAHÚS.	BR.	TEIKNAR. J.
VERKHLUTI:		TEIKN. NR. AF2
ÚTLITSMYNDIR 1 : 100		102
ARKO Ásmundur Jóhannsson 170441-4519	simi: 8992943	netfang: arko.aj@mi.is