




Skipulegs- og byggingarfulltrúi Uppsveita bs.
Samþykkt
 10 FEB. 2015
Magnús Sigsteinnsson
 Byggingarfulltrúi

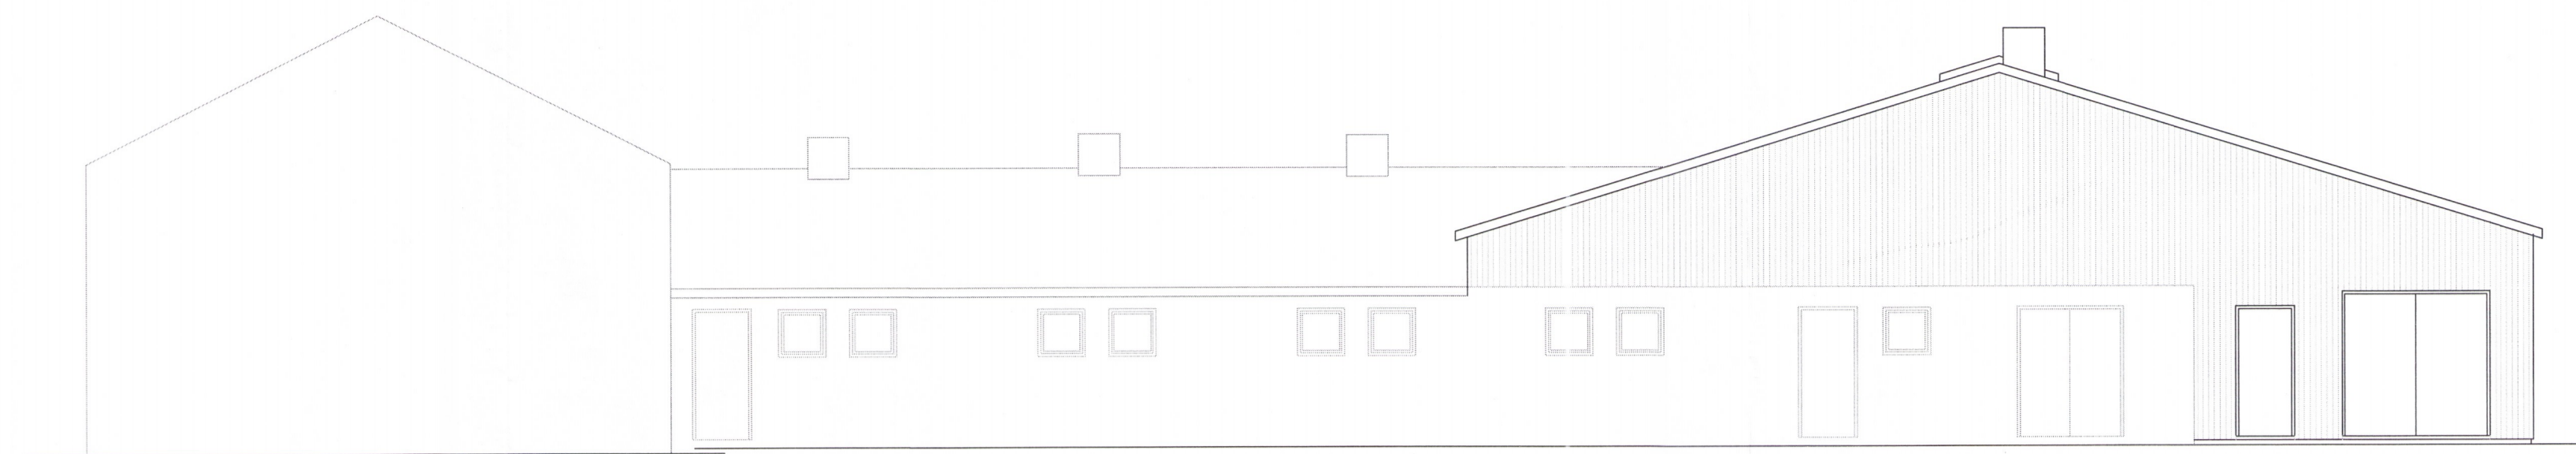


Vesturgafi

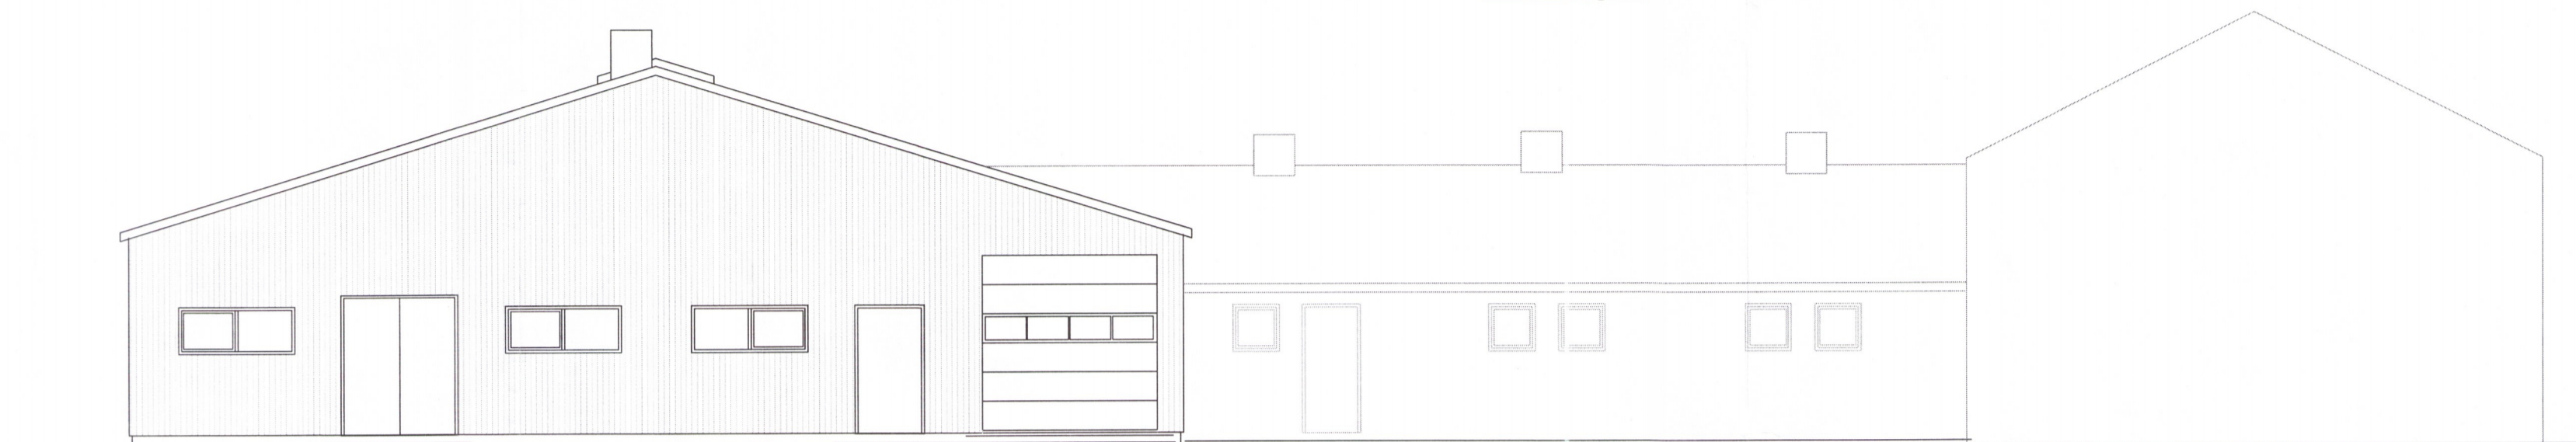

Austurgafi

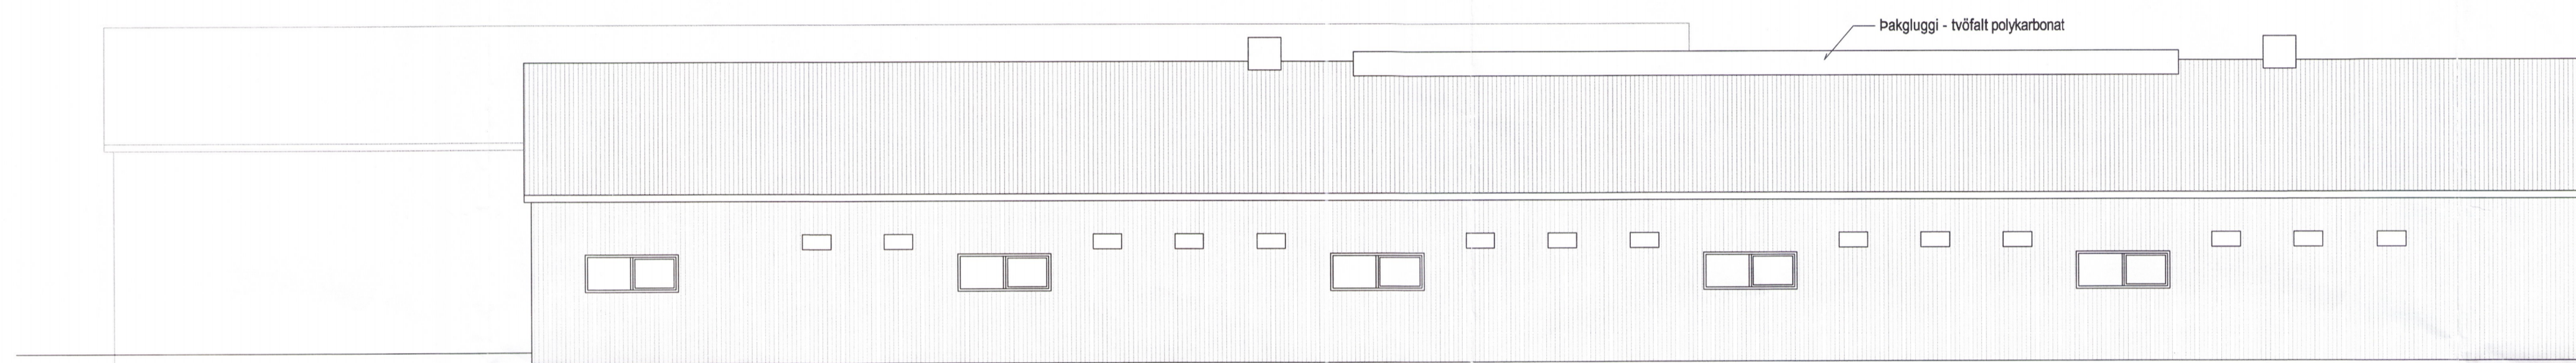

Suðurhlíð

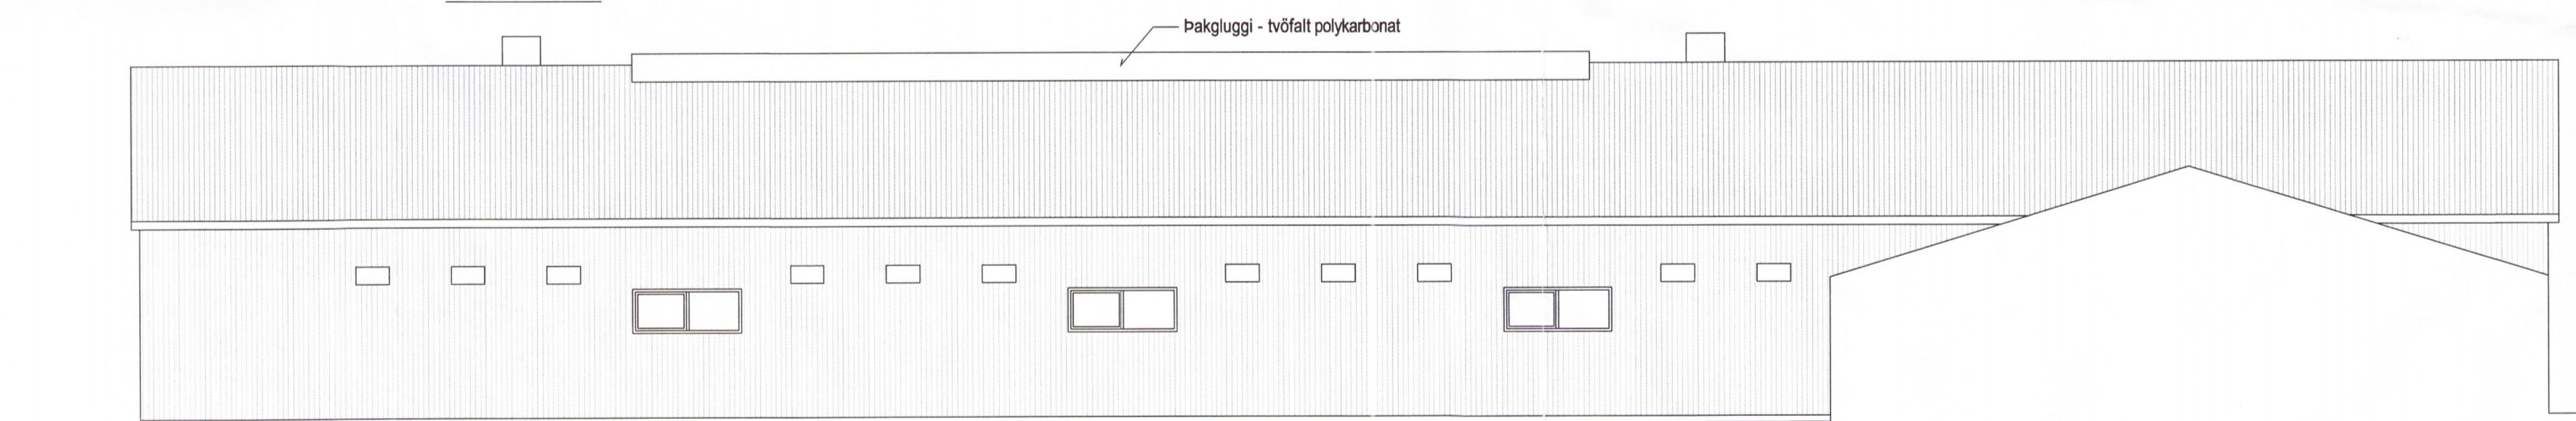

Norðurhlíð

Skráningartafa: Stóru-Reykir, Flóahreppi, Árn.					Skrásetjari: Magnús Sigsteinnsson												
Landnúmer: 166275					Kennitala: 160444-4959												
Matshlutanúmer: 19					Útgáfa: 4.01b Dags.: 16.12.2014												
Uppskipting og lýsing					Stærðir												
D0	D1	D2	D3	D4	D5	D5M	D6	D7	D8	D9	D10a	D10b	D11	D12	D16	D17	
Lokun	Rými hæð-ríb	Notkun texti	Höfuð-flokkun	Eignar-hald	Botnflötur m²	Milliflötur m²	Stígar m²	Op m²	Brútoflötur m²	Brútoflötur sh < 1,8	Salarhæð mín	Salarhæð max	Brúto rúmmál m³	Nettóflötur m²	Birt flatarmál m²	Raknistata skiptarúmmáls	Skipta-rúmmál m³
		Matshluti			1.265,5	0,0	0,0	0,0	1.265,5	0,0			5.133,8	0,0	1.265,5	0,000	
		Botn											129,8				
	00	Kjallari			627,5	0,0	0,0	0,0	627,5	0,0			1.694,0	0,0	627,5		
A	0001	Áburðarkjallari	ts /	0101	627,5				627,5		2,50	2,70	1.694,0		627,5		
	01	1. Hæð			638,0	0,0	0,0	0,0	638,0	0,0			3.310,0	0,0	638,0		
A	0101	Fjós	ts /	0101	616,0				616,0		3,50	6,25	3.213,0		616,0		
A	0102	Mjólkurhús	ts /	0101	22,0				22,0		3,50	5,30	97,0		22,0		
Athugasemdir																	
Sameignir sumra																	
Eignarhald																	
	Eignar-hald	Notkun texti	Birt flatarmál m²	Skipta-rúmmál Séreign m³	Séreign og sameign m³												
	0101	Fjós	1.265,5	0,000	0,000												
		Alls	1.265,5	0,000	0,000												

BR		
VERK	Stóru-Reykir - 166275 - Flóahreppi, Árn.	
	Aðalteikningar viðbyggingar við fjós Útlitsmyndir og skráningartafa	HANNAÐ: M S TEIKNAD: M S Magnús Sigsteinnsson sími: 863 3184 KT: 160444-4959
KVARN: 1:100	REYKJAVÍK 17.12.2014	
BYGGINGAÞJÓNUSTA BÆNDASAMTAKA ÍSLANDS BÆNDAHÖLLINI, HAGATORGI, REYKJAVÍK	VERK NR. 1084-10	TEIKN. NR. A-3
	BR	

6451 0188