



**GR1 - Veggstoð 115x367 Mkv 1:20**  
 Samtals 4 stk.

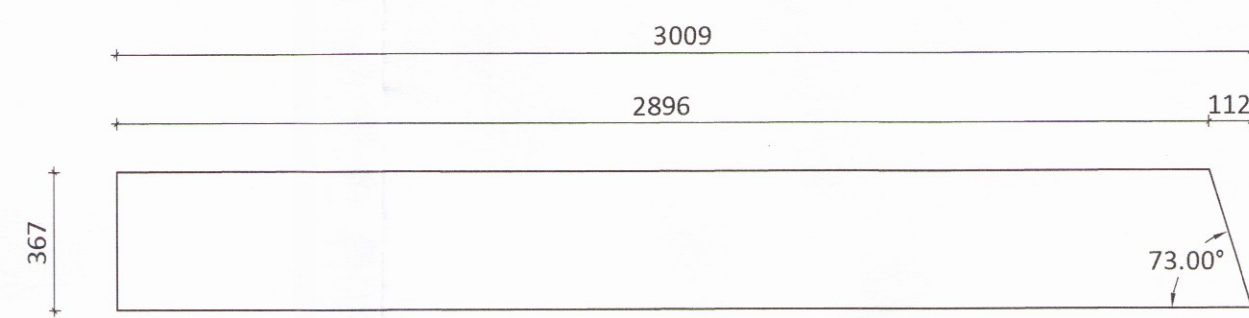

**GR1 - Sperra 115x367 Mkv 1:20**  
 Samtals 4 stk.

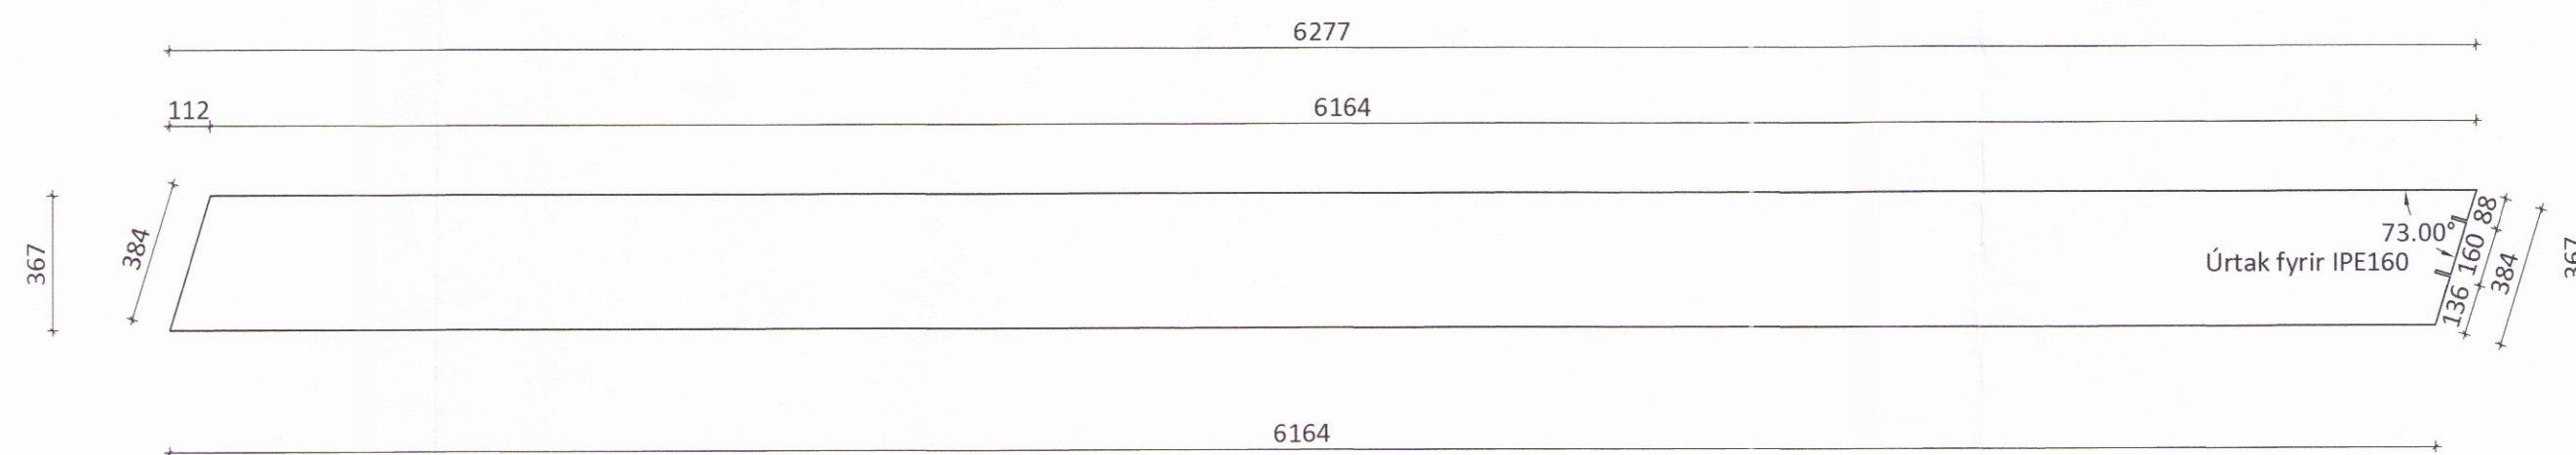

ÖLL AFNOT OG AFRITUN TEIKNINGAR AD HLUTA EDA Í HEILD ER HÁÐ SKRIFLEGU LEYFI LÍMTRÉ VÍRNET EHF.

Númer	Dags.	Skýring breytingar	Br. af

LímtreVirnet Byggingafræðingafélagið - Vesturvíð 29 - 200 Kópavogur kt. 440510-1160 - Sími: 412 5300	MKV.	DAGS.	VERKNR.	ÚTGÁFA NR.
	1:20	18.10.2016	DL16 021	1
TEIKN.	REIKN.	YFIRF.	NR. TEIKNINGAR	
ASI	ASI		<b>383</b>	
HEITI VERKS:	NAFN HÖNNUÐAR Bjarni Ingi Bergsson Byggingatæknifræðingur B.Sc. kt. 030861-2729 - bjarni@limtrevirnet.is			
Lynghæð				
HEITI TEIKNINGAR	ÁRITUN HÖNNUÐAR	DAGS. ÁRITUNAR		
Vélaskemma				
Límtre framleiðsluteikningar	ÁRITUN SAMRÆM. HÖNNUÐAR	DAGS. ÁRITUNAR		

023