



Ásýnd gafi - Suð-vestur Mkv. 1:50

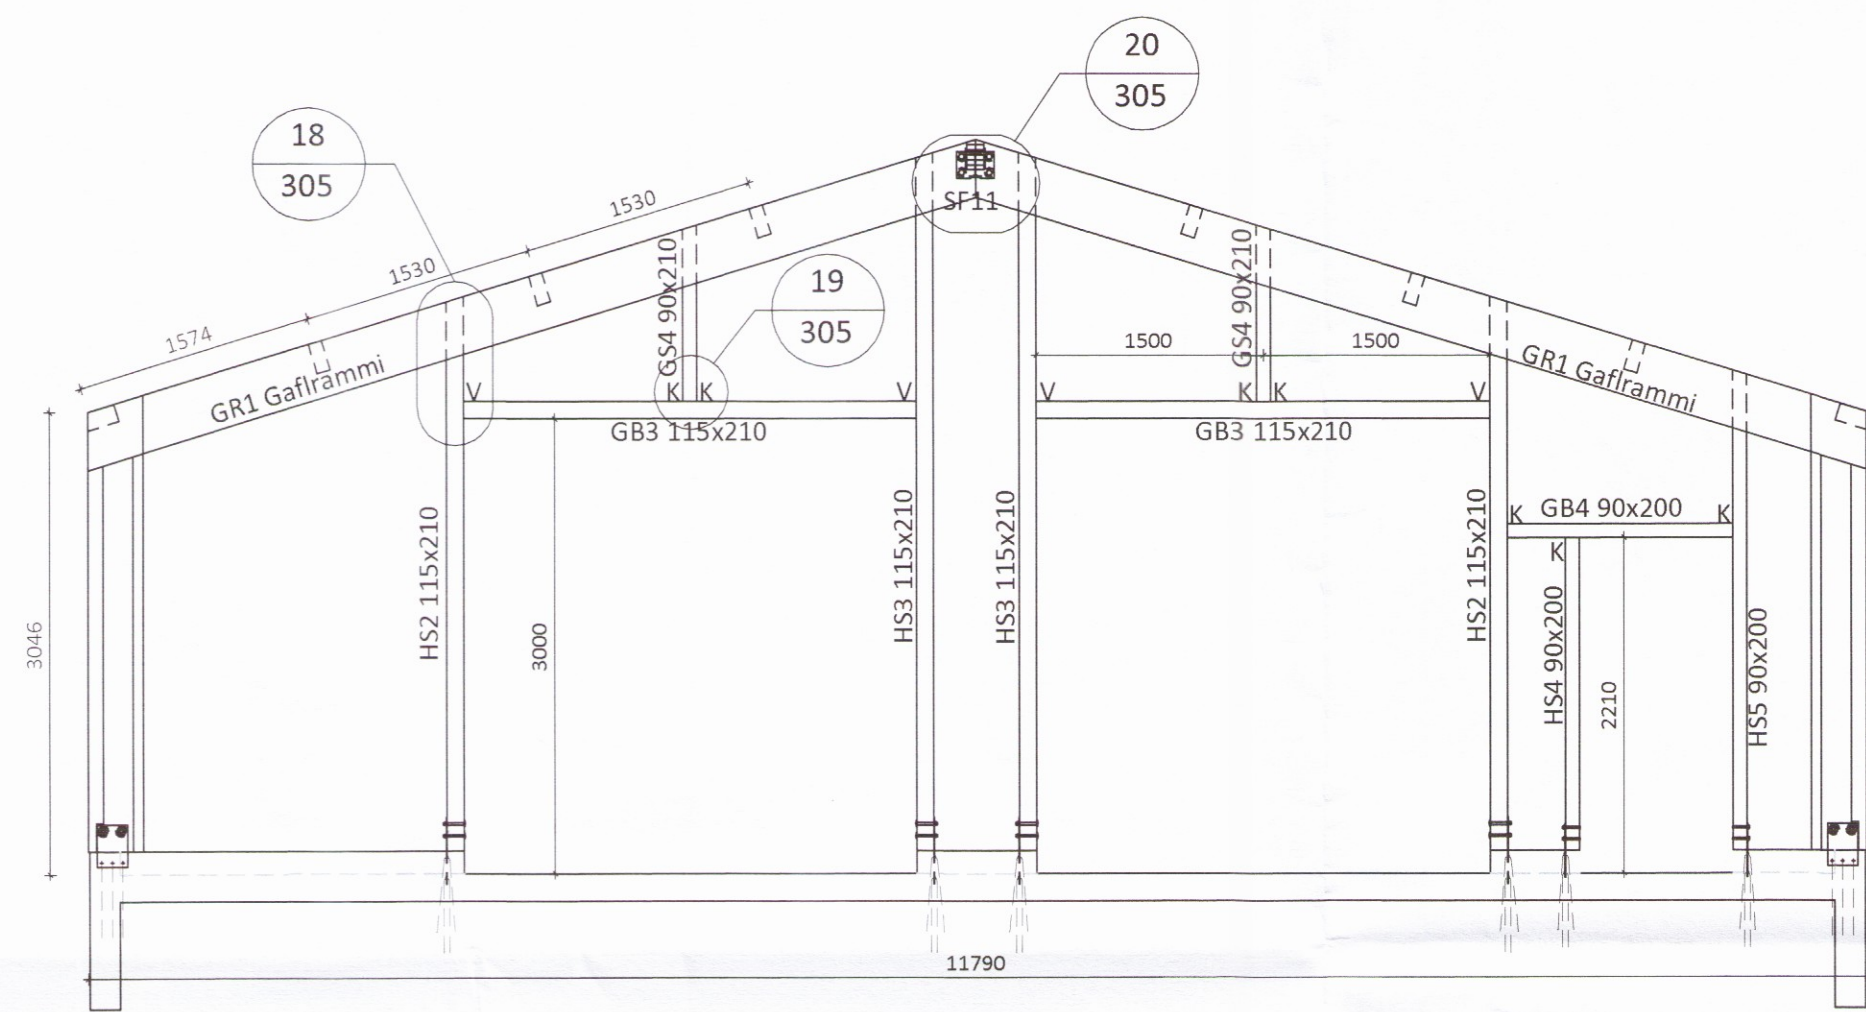


Ásýnd gafi - Norð-austur Mkv. 1:50


Sérmynd 14 Mkv. 1:10
305

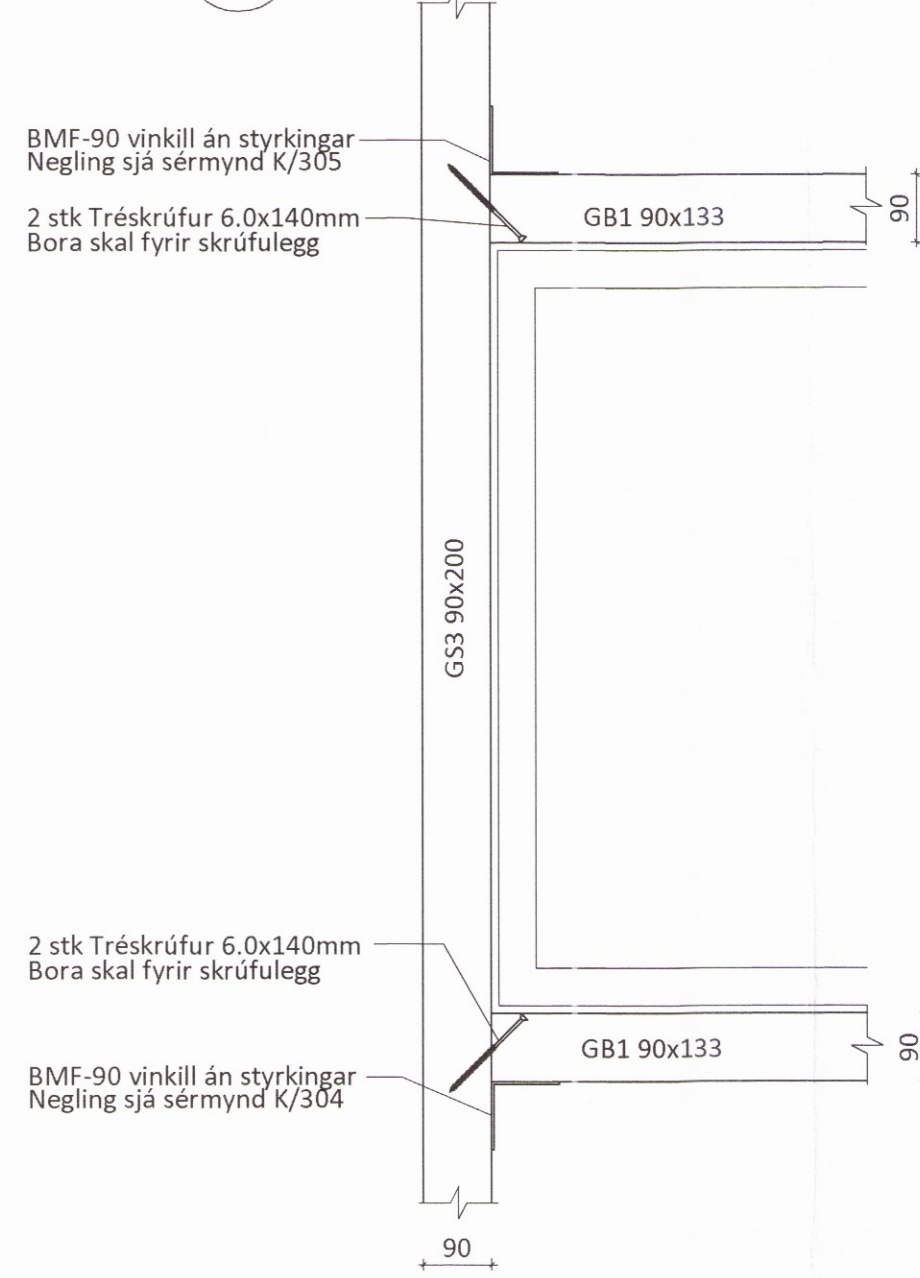


Sérmynd 15 Mkv. 1:10
305

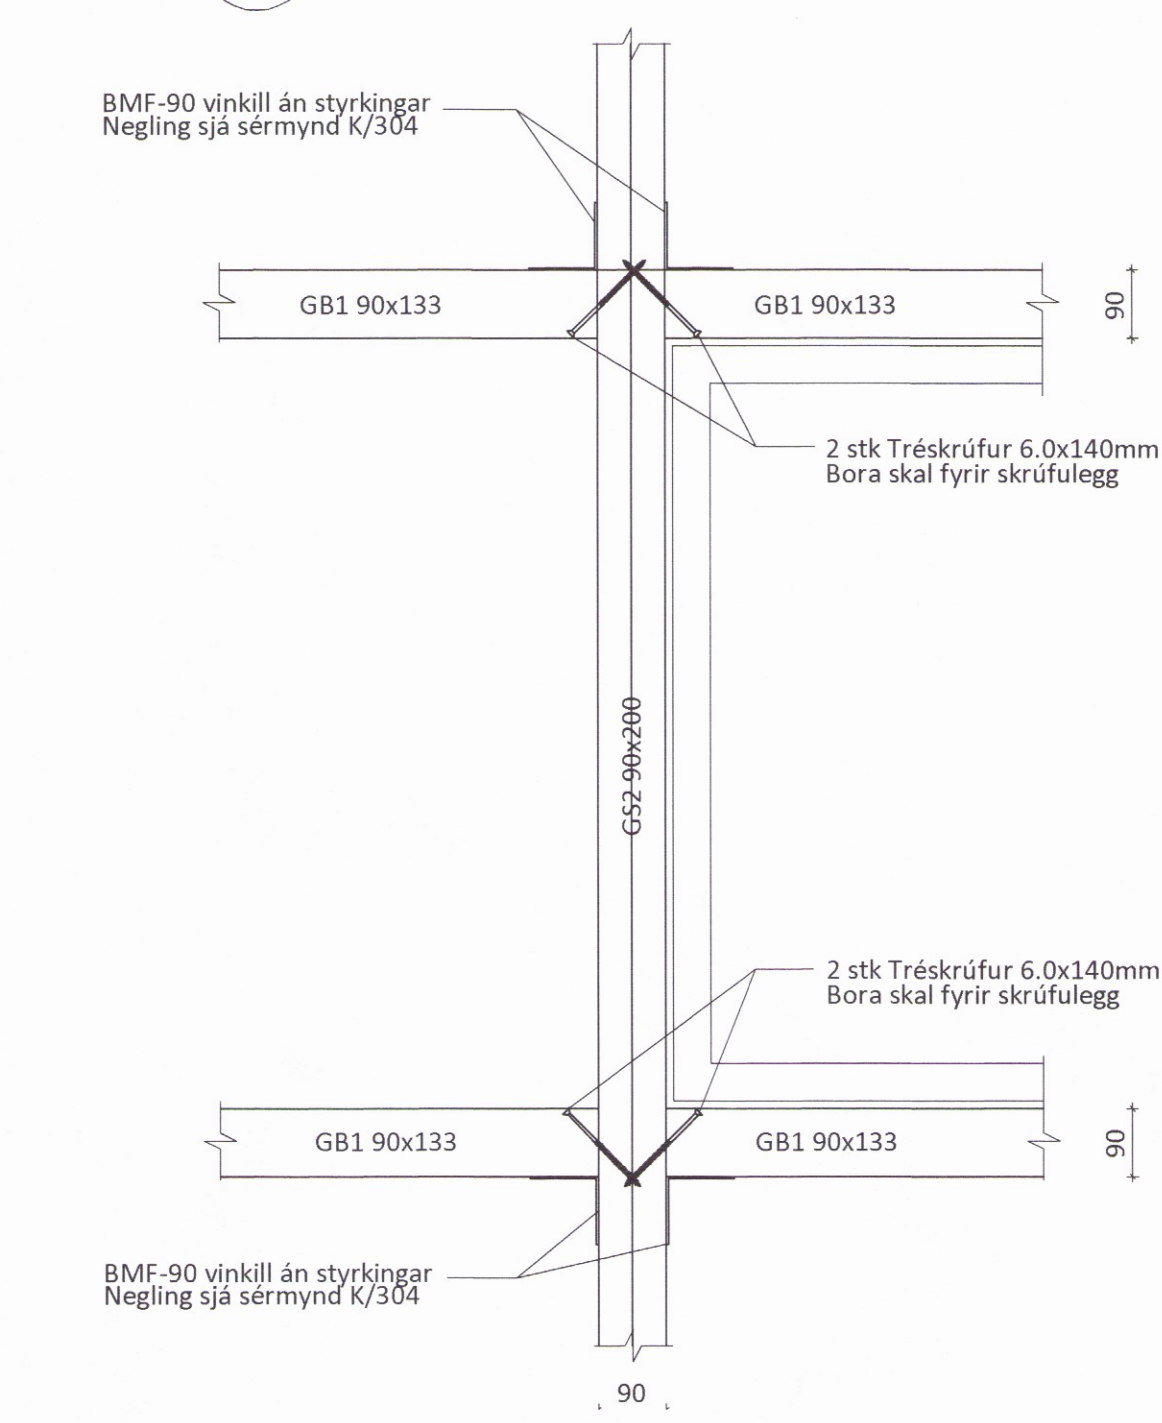


Sérmynd 16 Mkv. 1:10
305

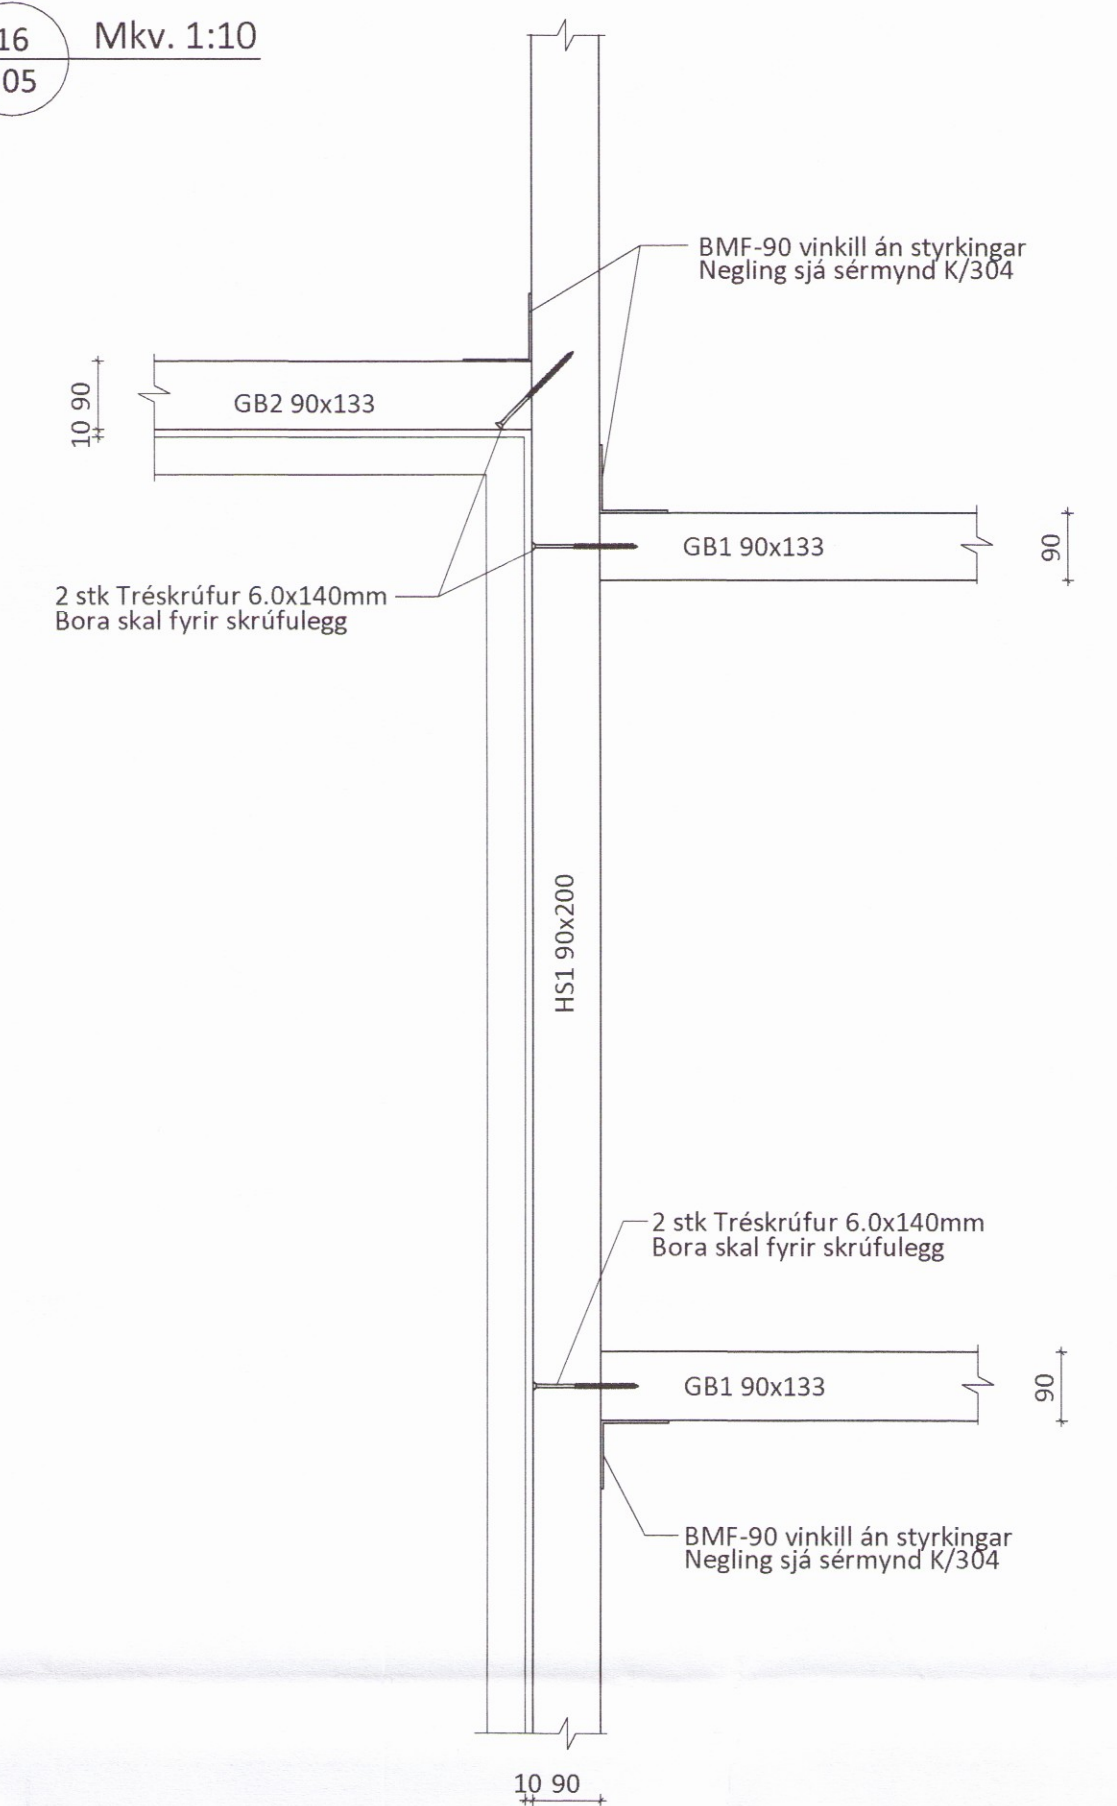


Sérmynd 20 Mkv. 1:10
305

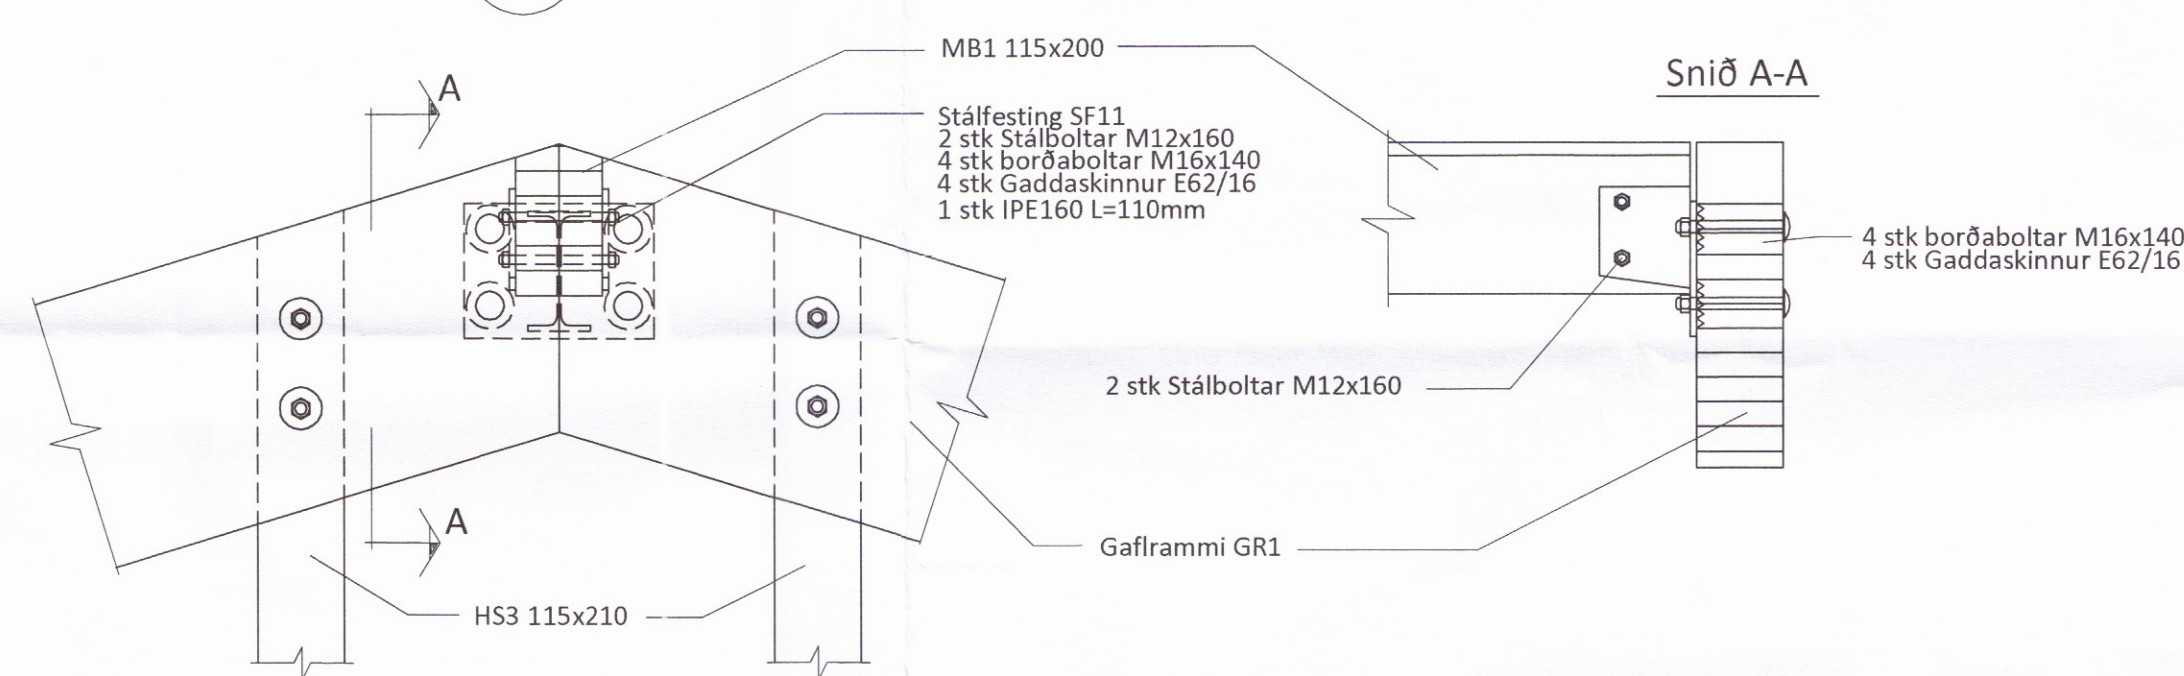


Sérmynd 17 Mkv. 1:10
305

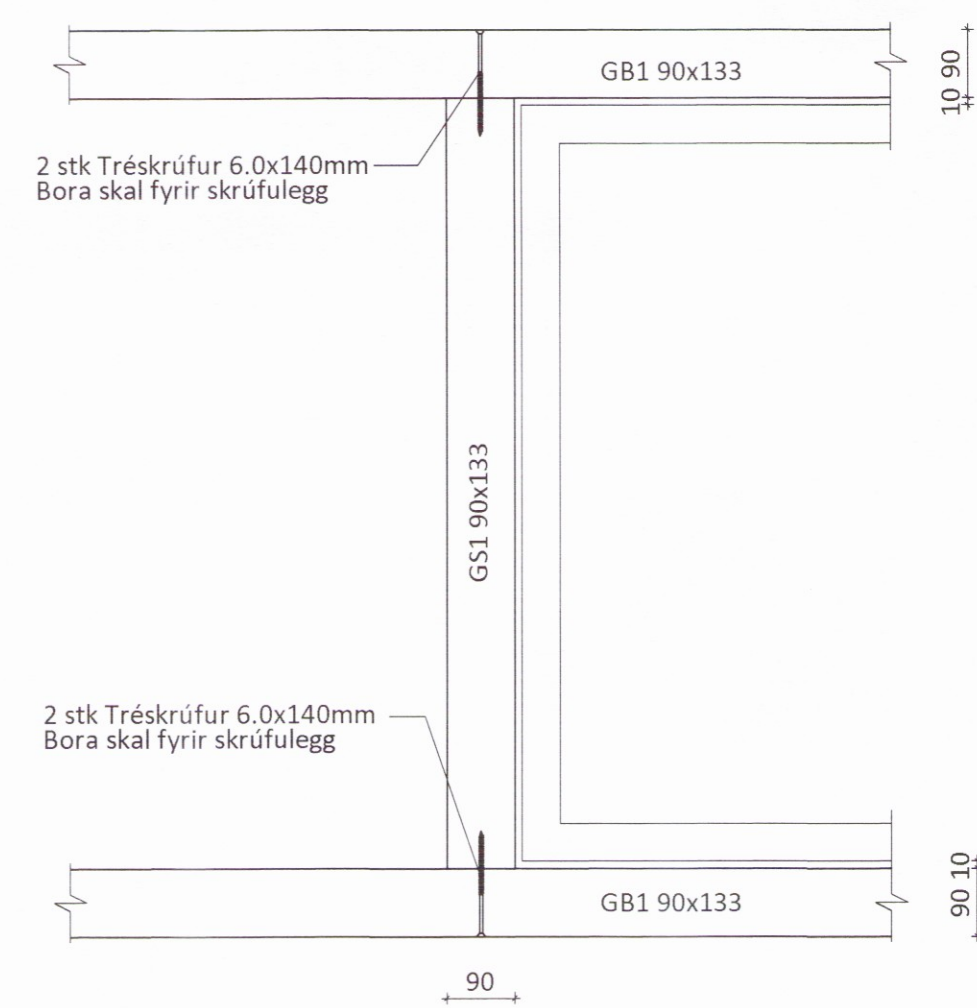


Sérmynd 18 Mkv. 1:10
305

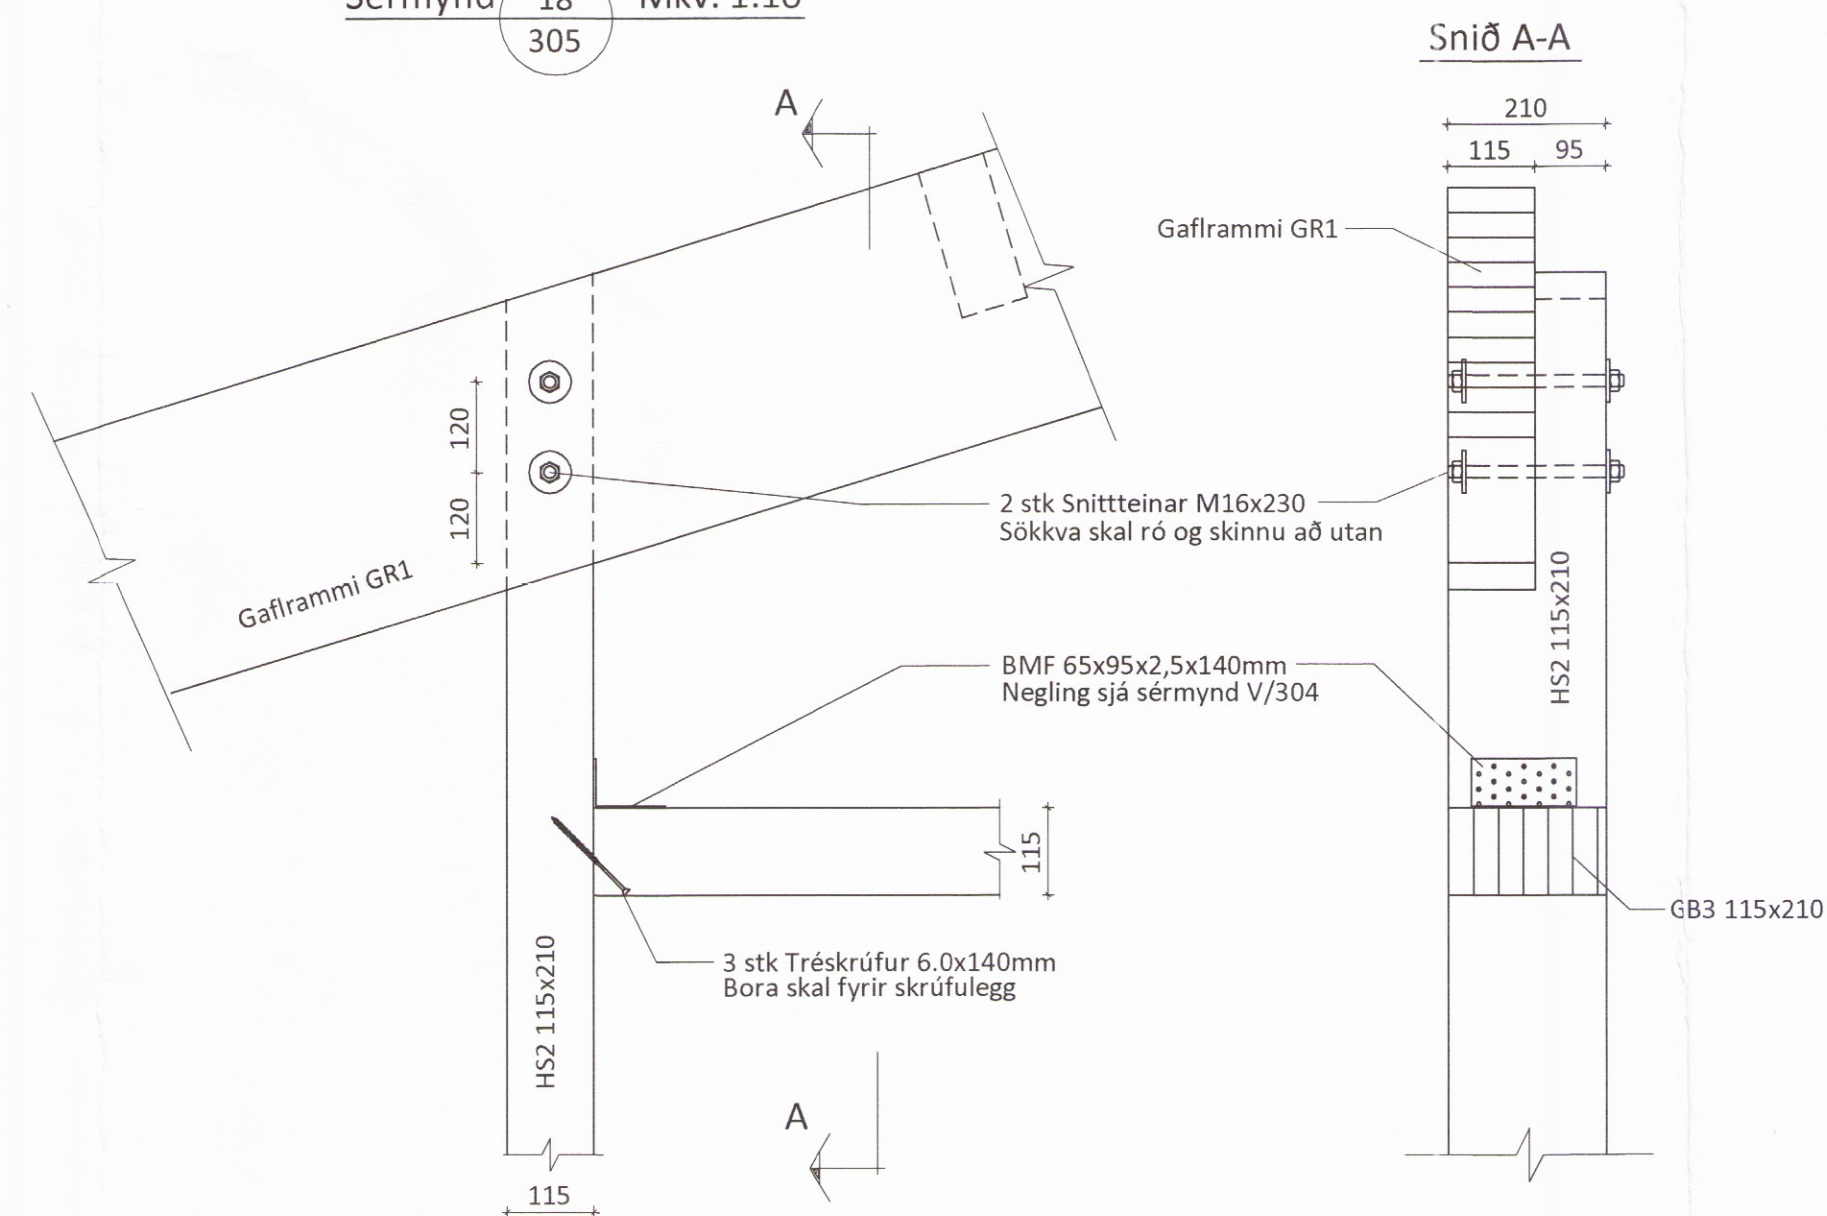

Sérmynd 19 Mkv. 1:10
305

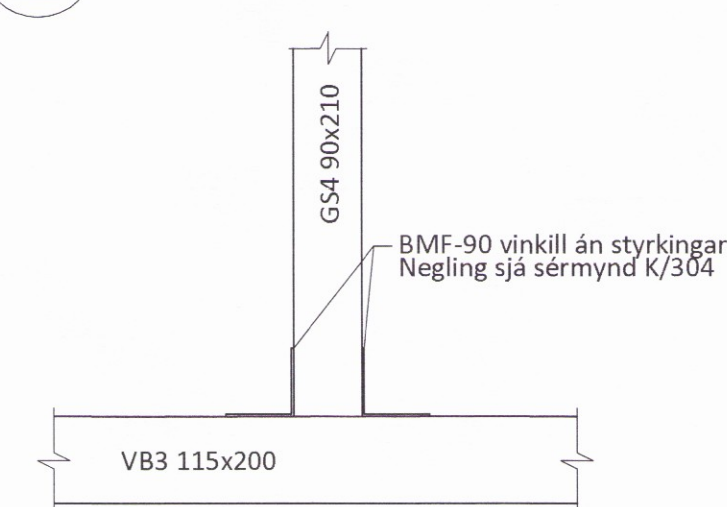

Stálfesting BS1 90x200 Mkv. 1:2

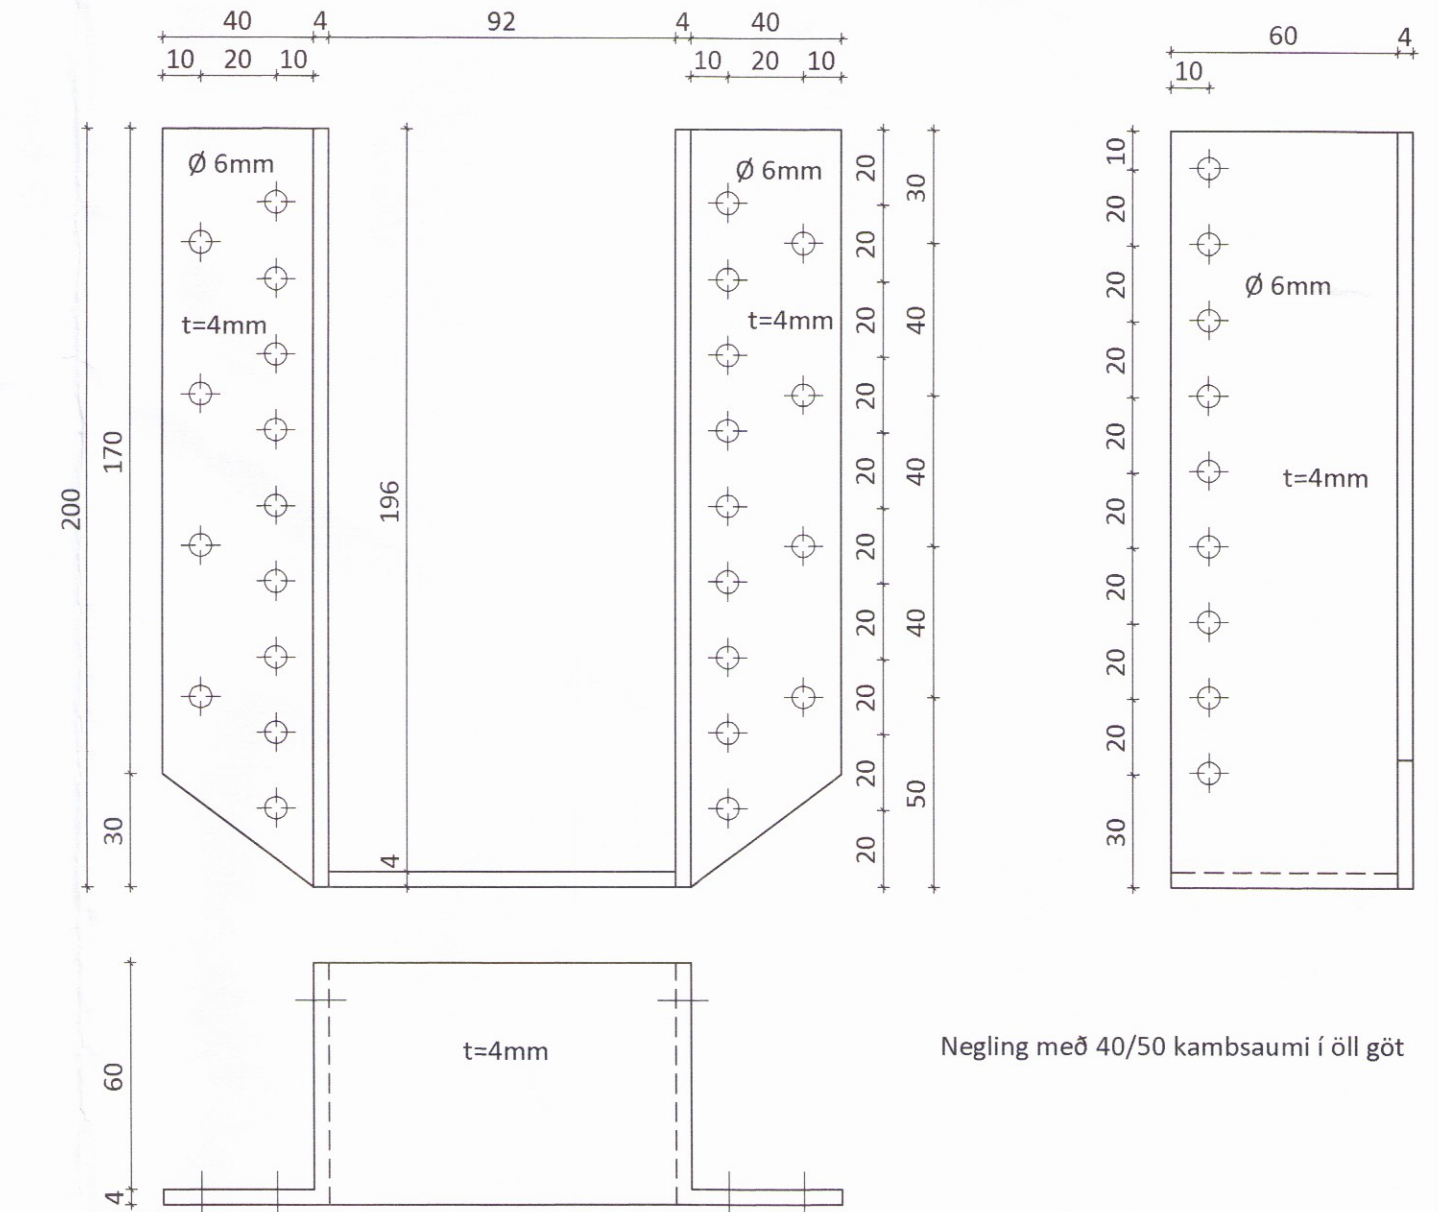

ÖLL AFNOT OG AFRITUN TEIKNINGAR AD HLUTA EÐA Í HEILD ER HÁÐ SKRIFLEGU LEYFI LÍMTRÉ VÍRNET EHF.

Númer	Dags.	Skýring breytingar	Br. af
MKV. 1:50, 1:10, 1:2	DAGS. 18.10.2016	VERKNR. DL16 021	ÚTGÁFA NR. 1
TEIKN. ASI	REIKN. ASI	YFIRF. ASI	NR. TEIKNINGAR 305
HEITI VERKS: Lynghæð		NAFN HÖNNUÐAR Bjarni Ingibergsson byggingatæknifræðingur B.Sc. kt. 030851-2729 - bjarni@limtrevirnet.is	
HEITI TEIKNINGAR Vélaskemma Ásýnd gafla og sérmyndir		DAGS. ÁRITUNAR 25/12/16 DAGS. ÁRITUNAR	
ÁRITUN HÖNNUÐAR 		ÁRITUN SAMRÆM. HÖNNUÐAR 	