



Skipulags- og byggingarfulltrúi Úppsveita bs.  
 Yfirfarið  
 12. jan. 2017  
*Magnús Gylfason*  
 Byggingarfulltrúi


**SNID F-F MKV. 1:10**

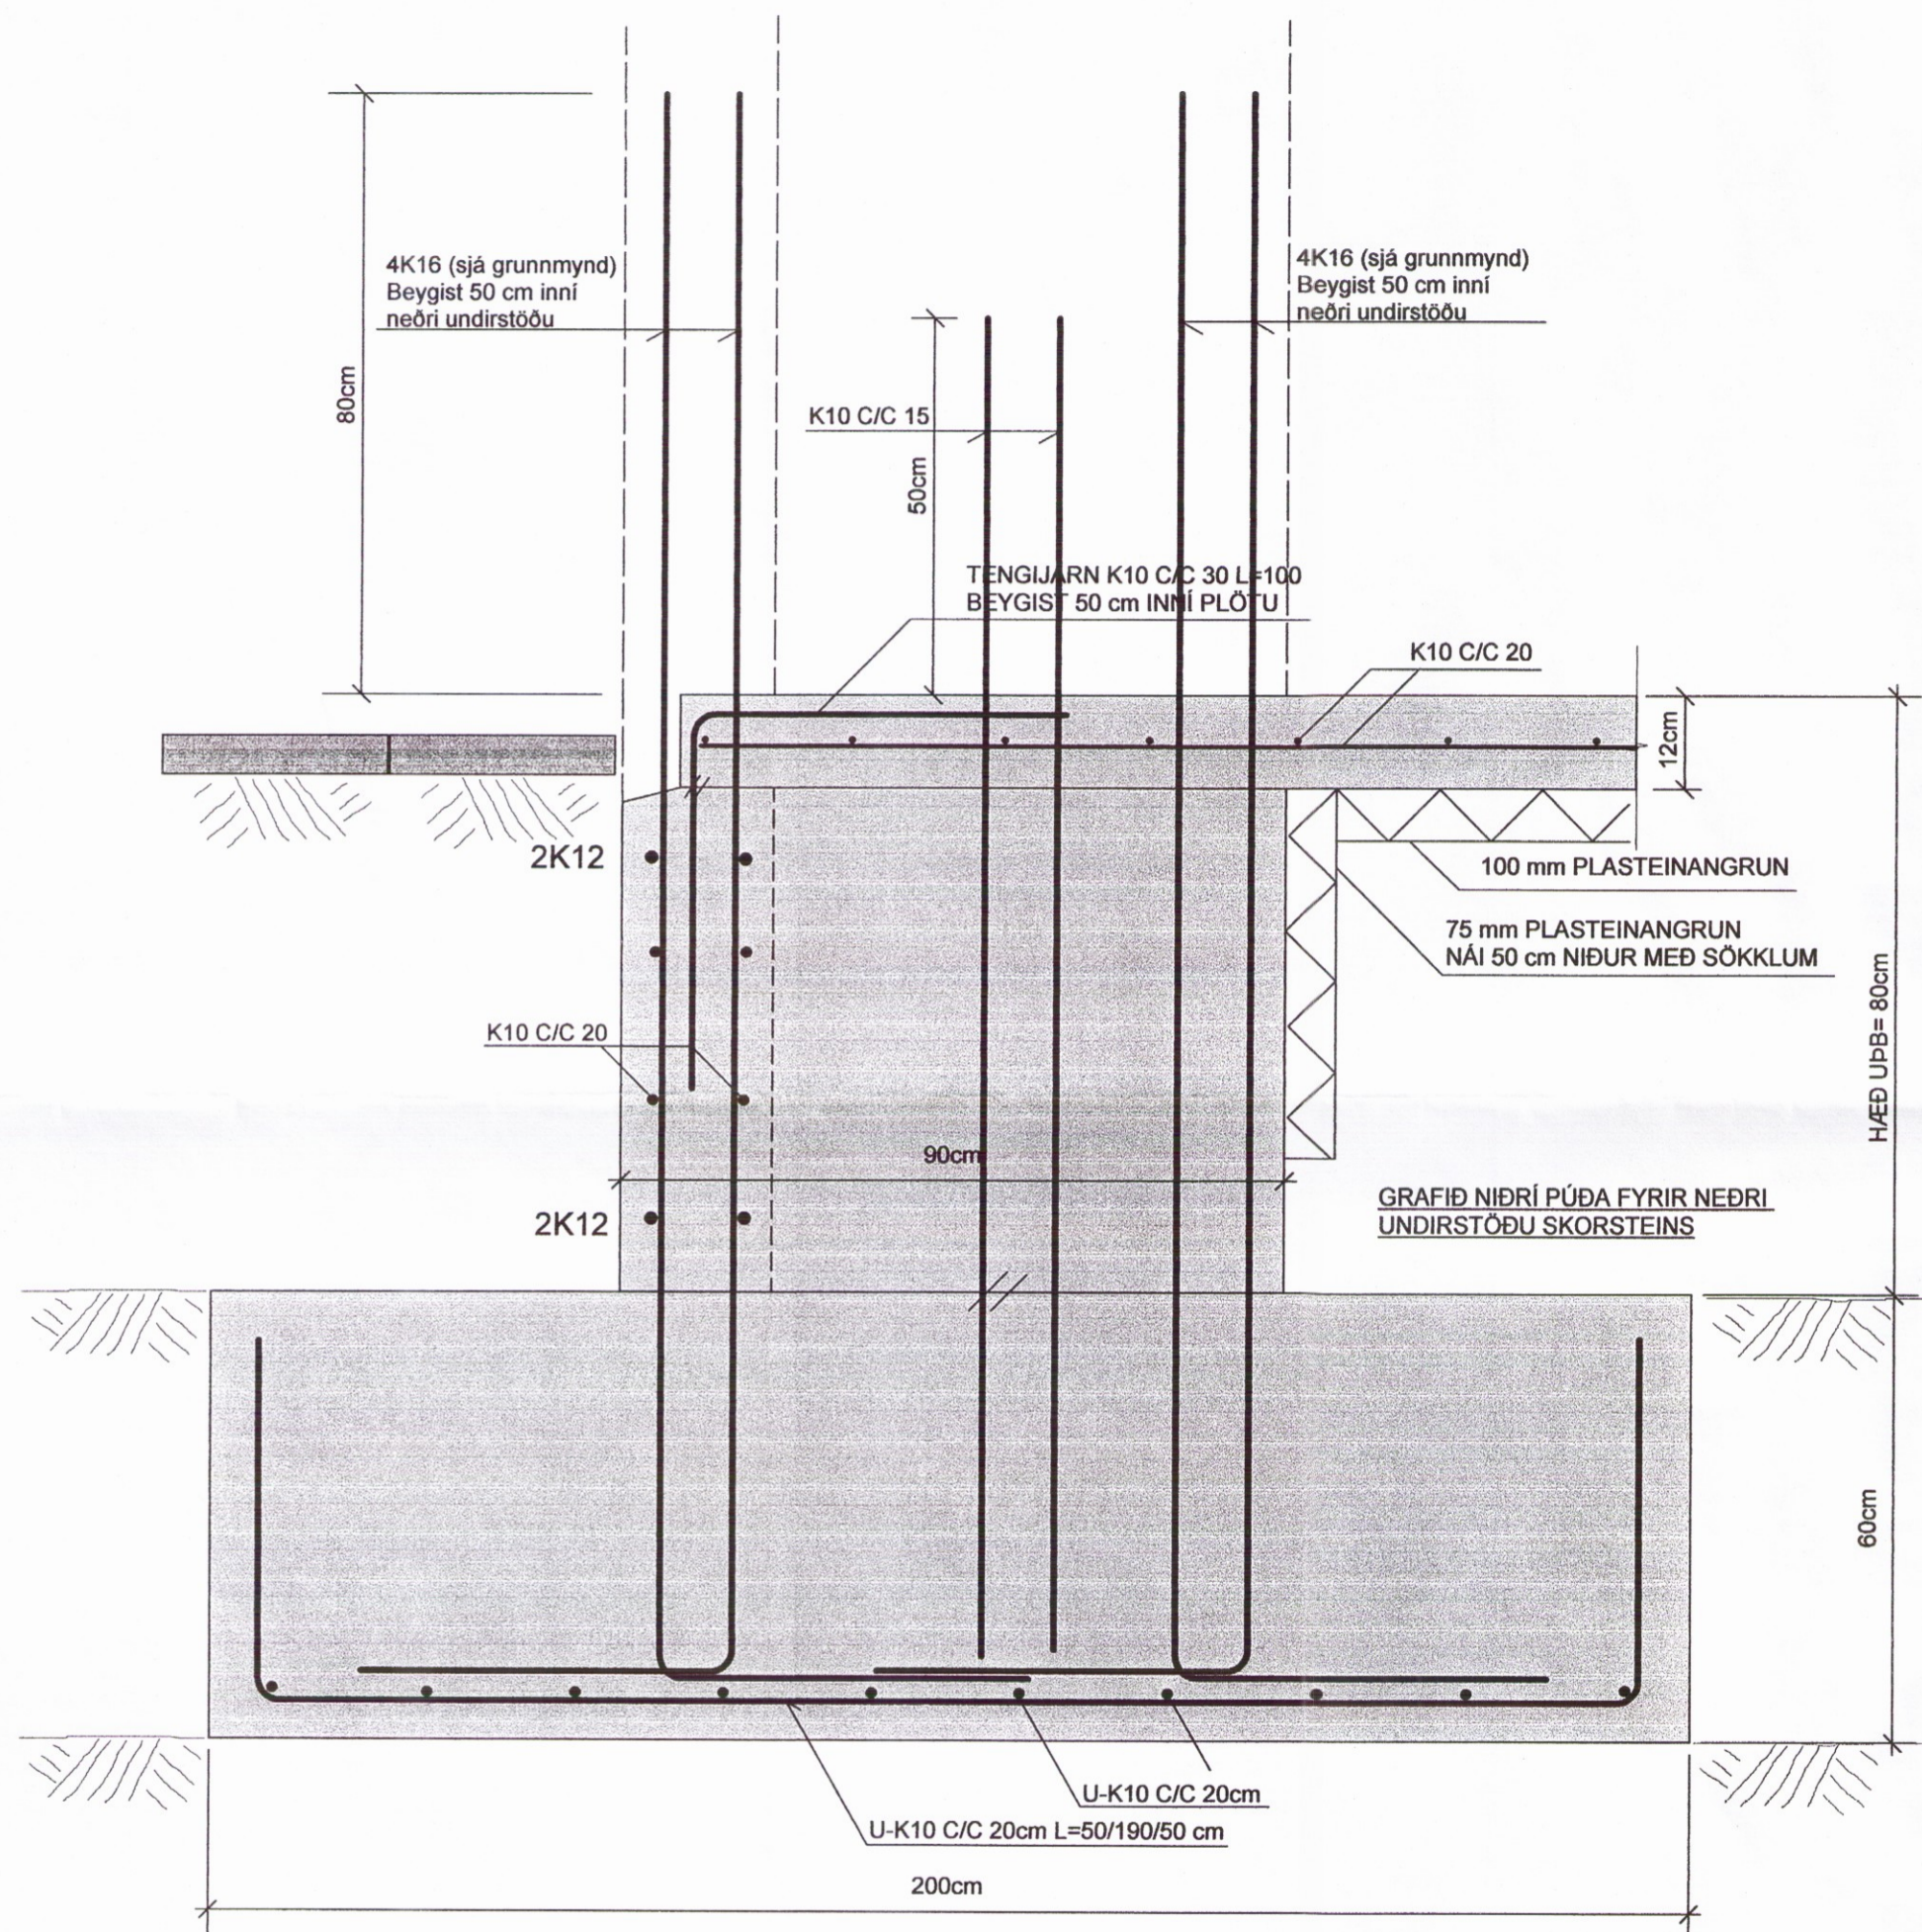

**GRUNNMYND AF SÚLUUNDIRSTÖÐU : U1 , MKV. 1:10**

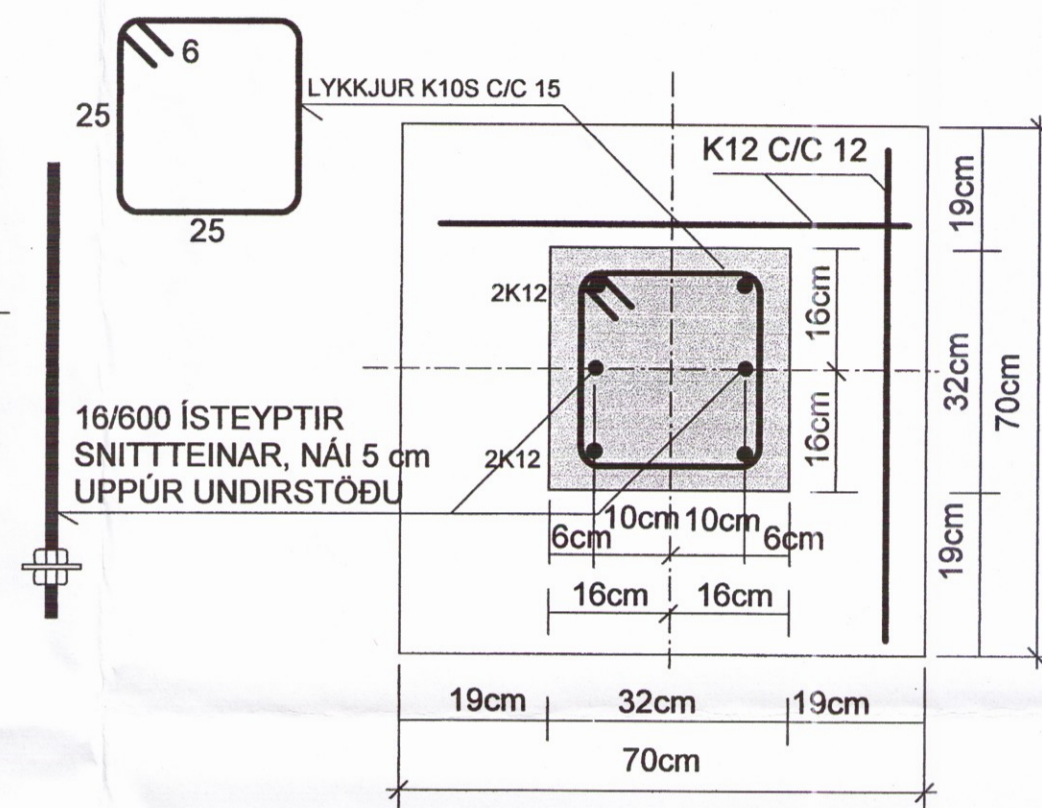

**HLIÐARMYND AF SÚLUUNDIRSTÖÐU : U1 , MKV. 1:10**

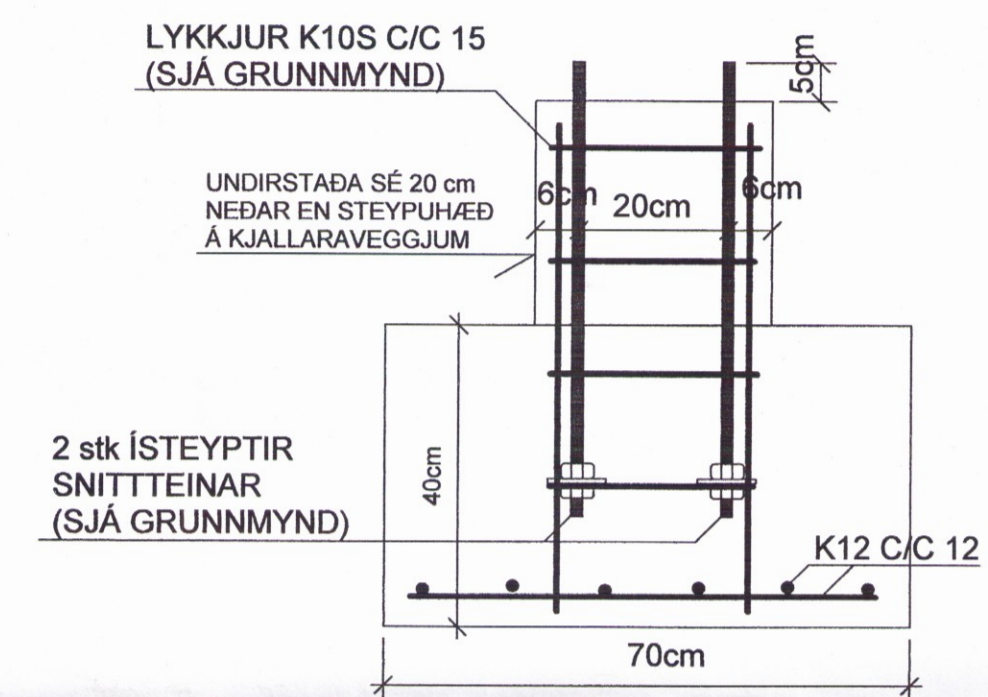

**SJÁ SKÝRINGAR Á TEIKNINGU NR. B 101**

TEIKN.NR. B 103	 Tæknivangur ehf. KT.450586-1889 Kirkjustétt 26 , 113 Reykjavík Sími: 564 22 44 , Netf. tv@vortex.is
KVARÐI: 1:10	
DAGS: MARS 2016	
HANNAD: MG	VERKEFNI: SUBURBAKKI 8 - GRÍMSNES og GRAFNINGSSHREPPI
TEIKNAD: MG	BURÐARVIRKI: SNID F-F Í UNDIRSTÖÐUR og SÚLUUNDIRSTAÐA U1
YFIRFARIÐ: <i>Magnús Gylfason</i> Magnús Gylfason KT.201251-4199	<i>Gunnlaugur Ó. Johnson</i> Undirskrift Aðalhönnuðar Gunnlaugur Ó. Johnson Arkitekt FAI Kf. 080657-7819

0320