


Skipulags- og byggingarfulltrúi Uppsveita bs.  
 Yfirfarið  
 12. jan. 2017  
*Magnús Gylfason*  
 Byggingarfulltrúi

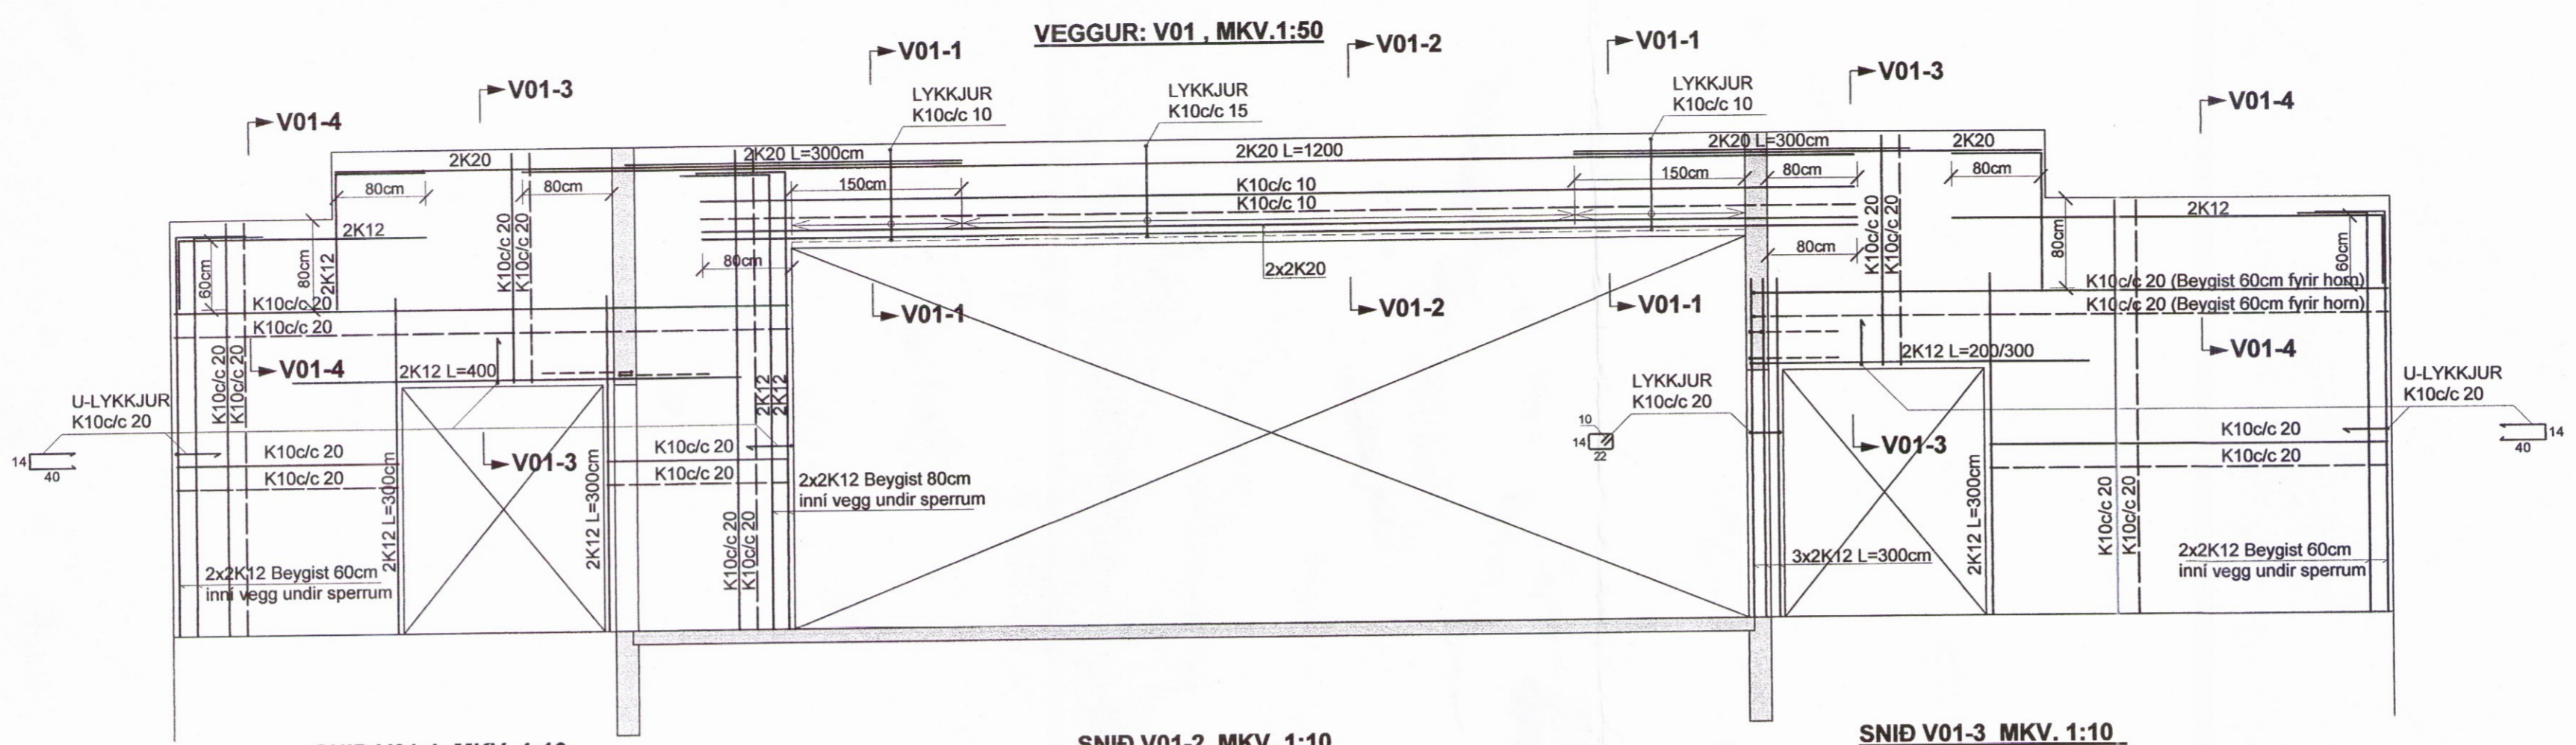


SNID V01-1 MKV. 1:10


SNID V01-2 MKV. 1:10

SNID V01-3 MKV. 1:10

SNID V01-4 MKV. 1:10

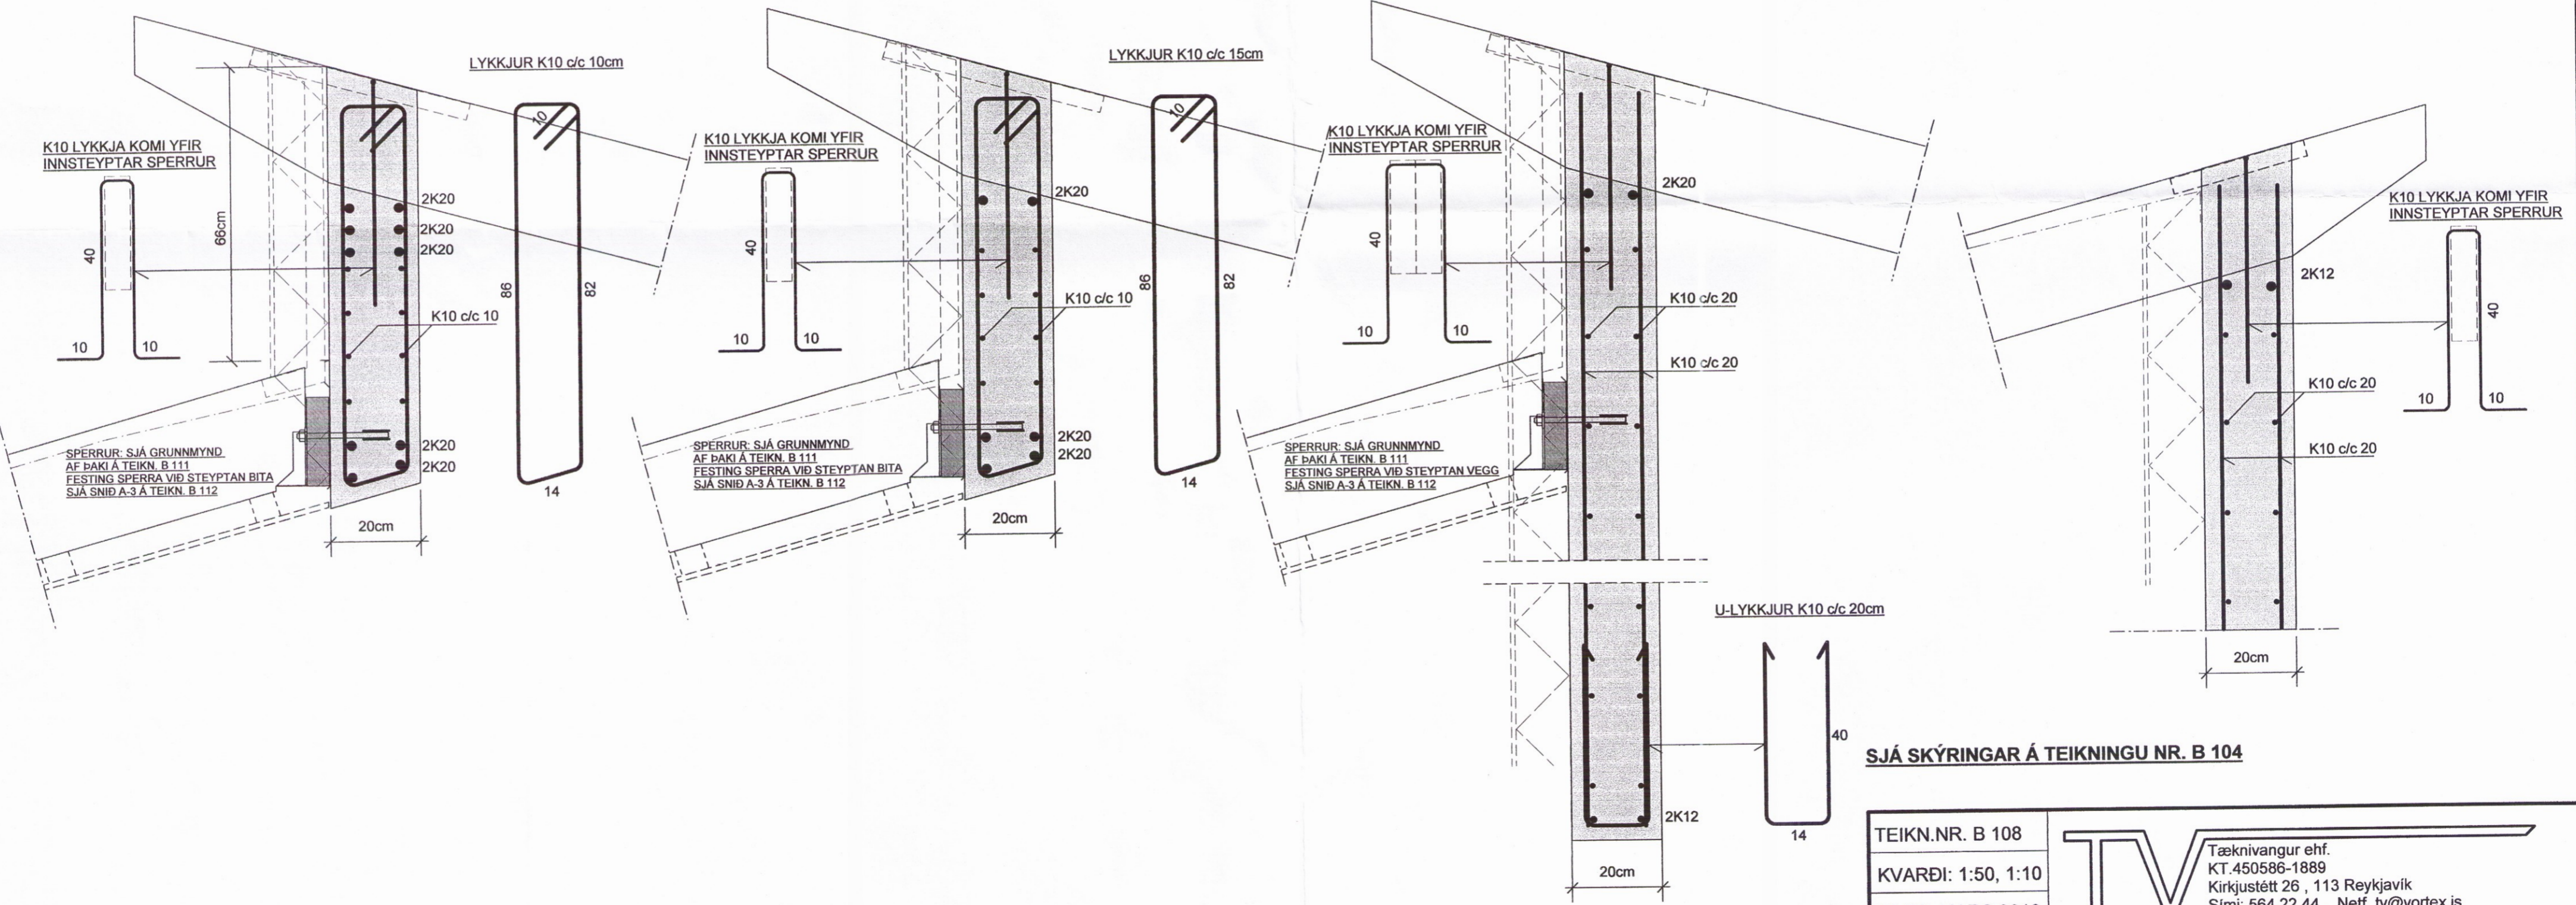

SJÁ SKÝRINGAR Á TEIKNINGU NR. B 104

TEIKN.NR. B 108	 Tæknivangur ehf. KT.450586-1889 Kirkjustétt 26, 113 Reykjavík Sími: 564 22 44, Netf. tv@vortex.is
KVARÐI: 1:50, 1:10	
DAGS: MARS 2016	
HANNAÐ: MG	VERKEFNI: SUÐURBAKKI 8 - GRÍMSNES og GRAFNINGSHREPPI
TEIKNAD: MG	BURÐARVIRKI: STEYPTIR VEGGIR- VEGGUR V01
YFIRFARID: <i>Magnús Gylfason</i>	Undirskrift Aðalhönnuðar KT. 080657-7819
	<i>Gunnlaugur Johnson</i> Arkitekt FAI KT. 080657-7819

5328