



Skipulagi- og byggingarfulltrúi Uppsveita bs.
Yfirfarið
 12. jan. 2017
[Signature]
 Byggingarfulltrúi


SP1 160x400
 Samtals 12 stk.

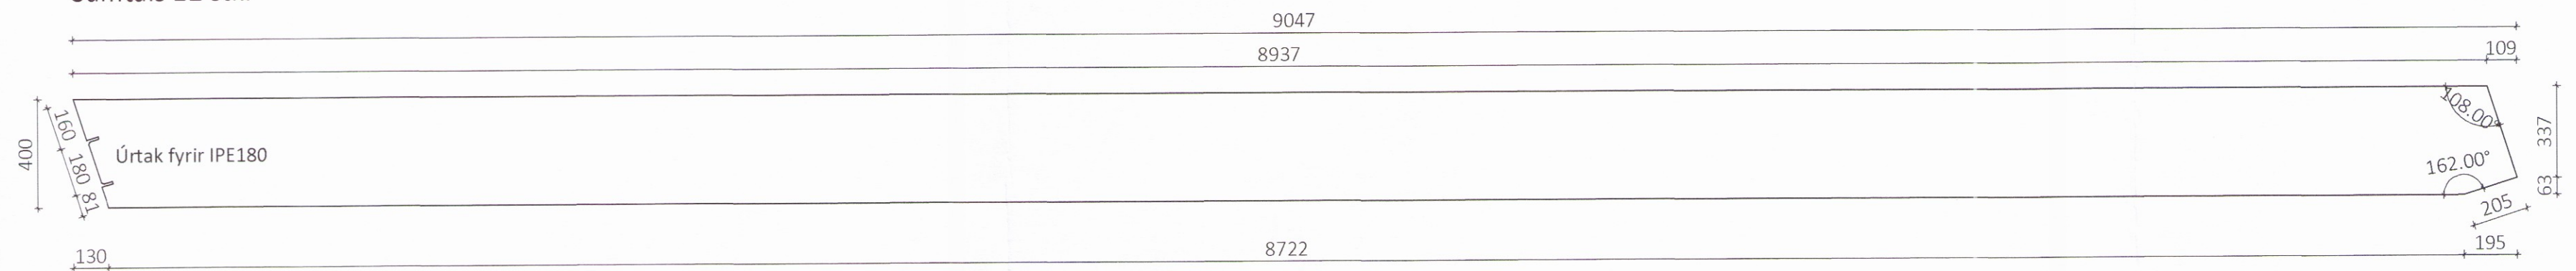


SP2 160x400
 Samtals 2 stk.

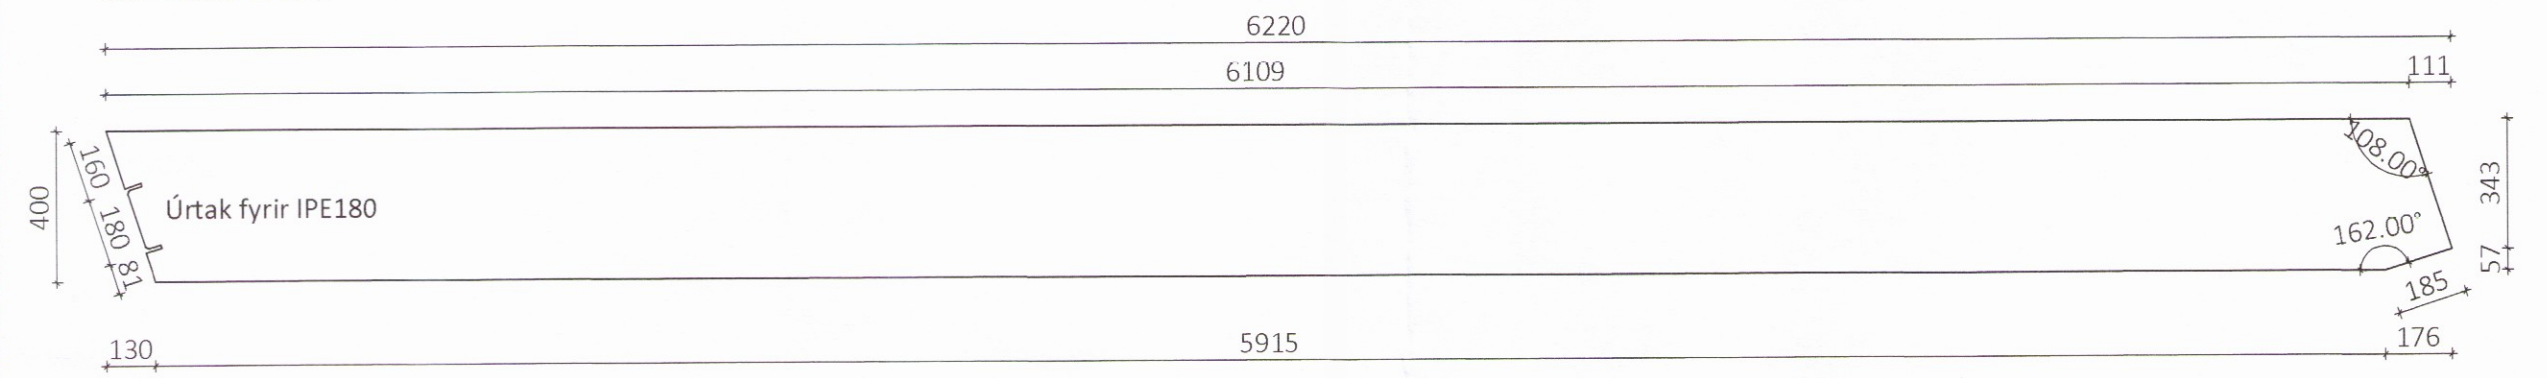


SP3 115x400
 Samtals 3 stk.

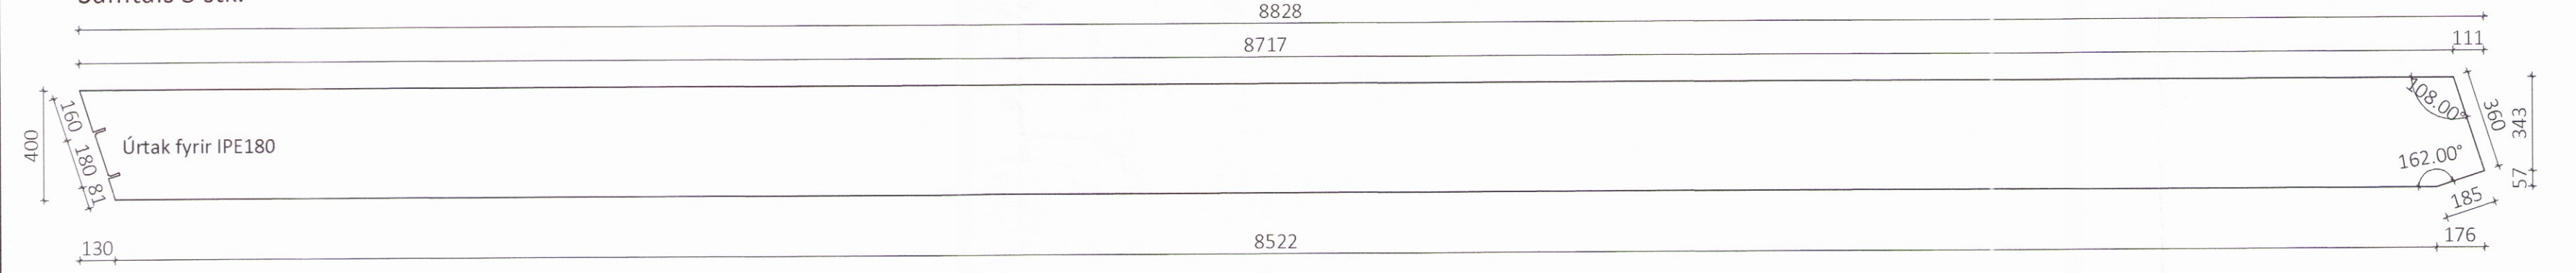


SP4 115x400
 Samtals 1 stk.

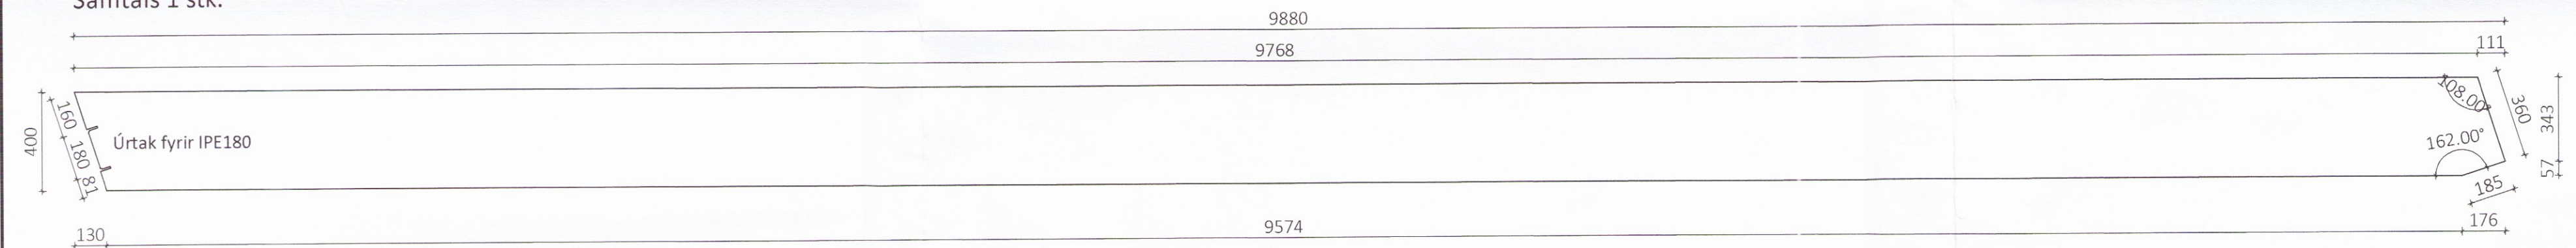


VB7 90x100
 Samtals 2 stk.

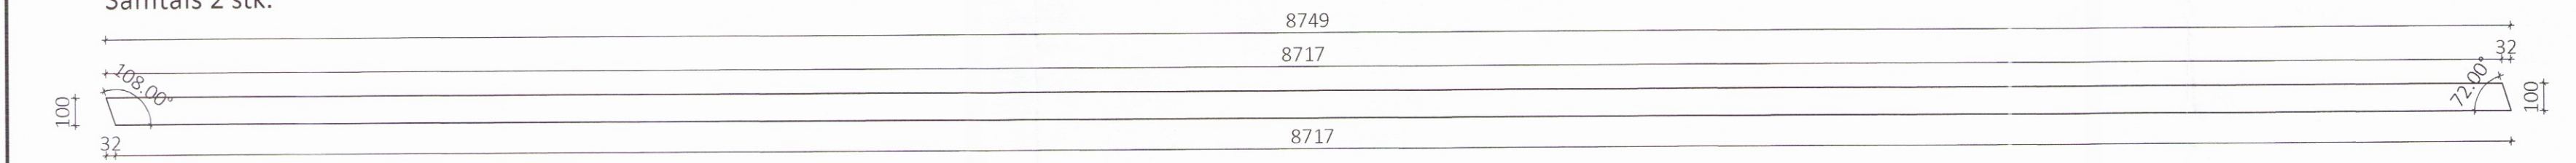


GB1 90x333
 Samtals 6 stk.

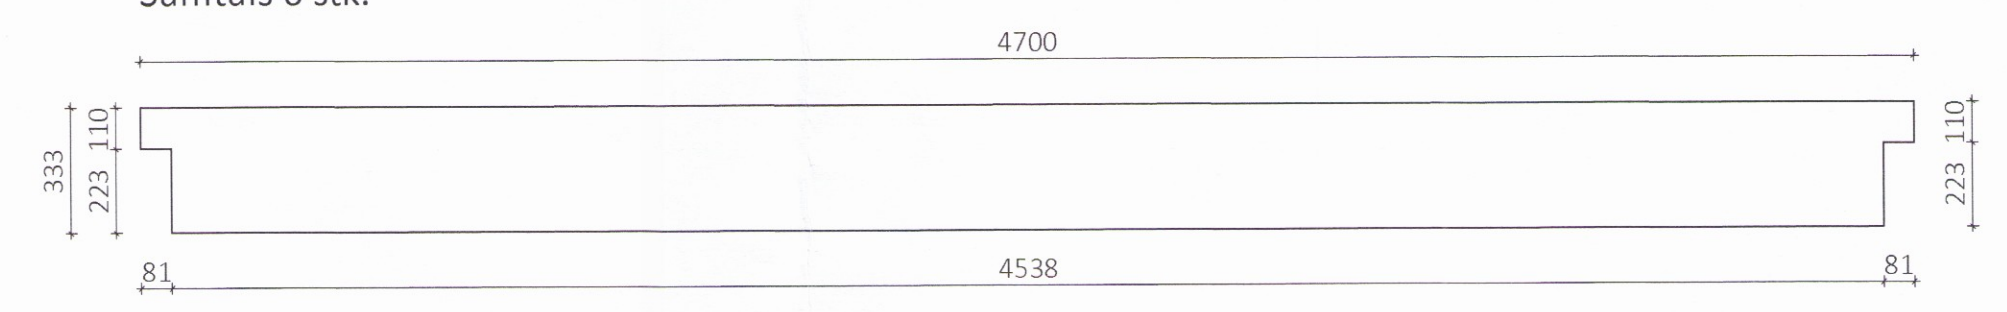


GB2 90x333
 Samtals 2 stk.

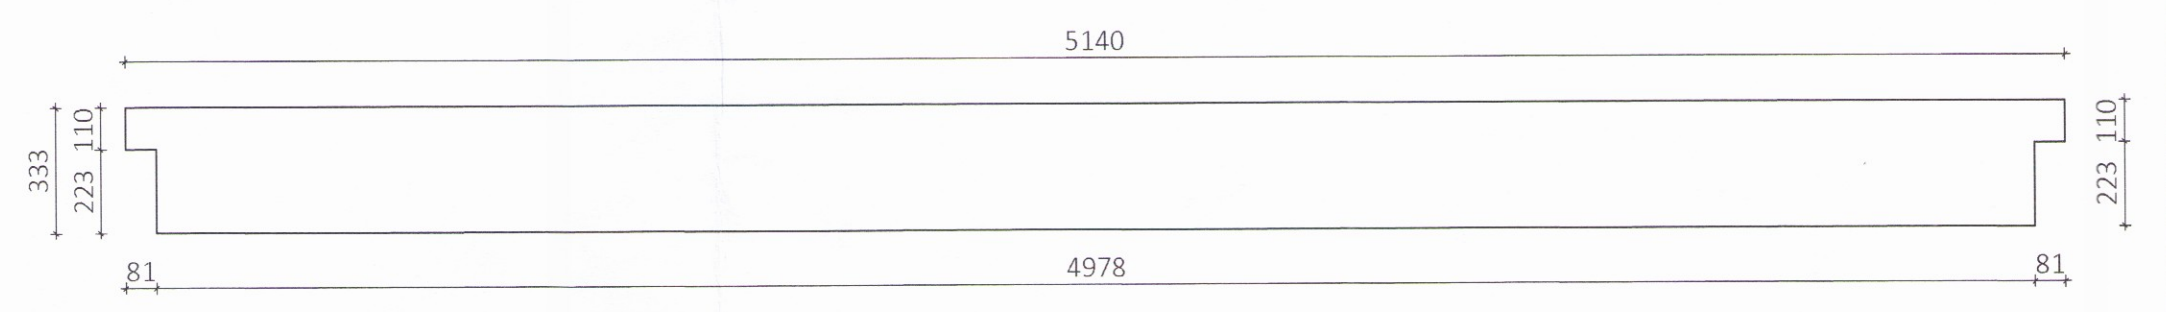


GB3 90x333
 Samtals 2 stk.

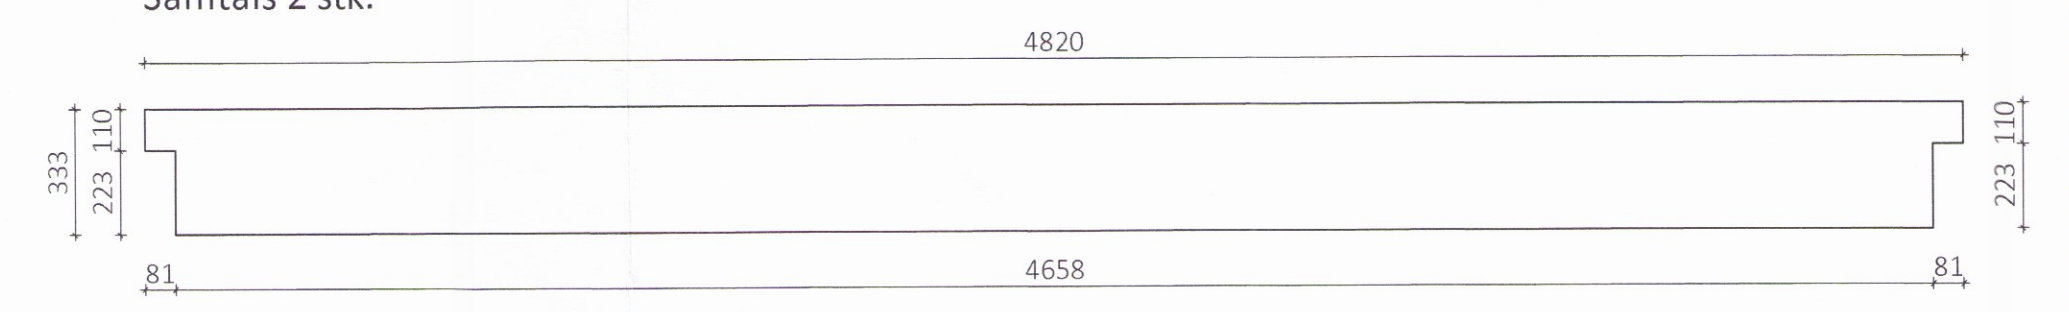

GB4 90x333
 Samtals 2 stk.

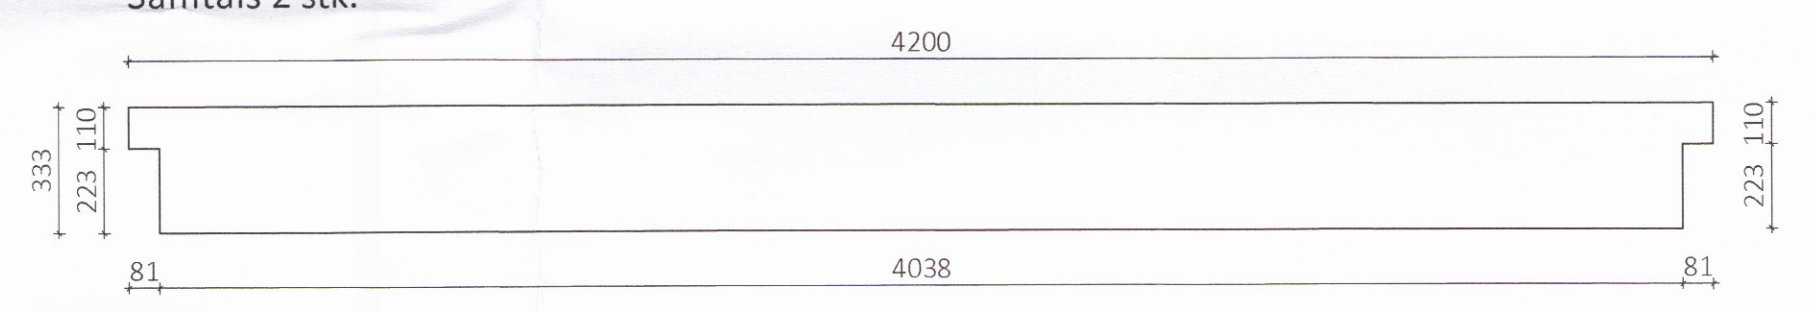

GB5 80x110
 Samtals 4 stk.

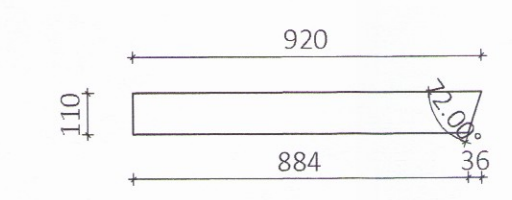

ÖLL AFNOT OG AFRITUN TEIKNINGAR AD HLUTA EDA Í HEILD ER HÁÐ SKRIFLEGU LEYFI LÍMTRÉ VÍRNET EHF.

Númer	Dags.	Skýring breytingar	Br. af

 Byggingadeild - Vesturvör 29 - 200 Kópavogur kt. 440510-1160 - Sími: 412 5300	MKV.	DAGS.	VERKNR.	ÚTGÁFA NR.
	1:20	23.09.2016	DL16 037	1
HEITI VERKS: Hurðarbak Flóahreppi	TEIKN.	REIKN.	YFIRF.	NR. TEIKNINGAR
	HK	HK	BI	381
HEITI TEIKNINGAR Fjósstækkun - Burðarvirki í þak Framleiðsluteikningar límrés	NAFN HÖNNUÐAR	Bjarni Ingbergsson byggingatæknifræðingur B.Sc. kt. 030861-2729 - bjarni@limtrevirnet.is		
	ÁRITUN HÖNNUÐAR	<i>[Signature]</i> ÁRITUN SAMRÆM HÖNNUÐAR <i>[Signature]</i>		
	DAGS. ÁRITUNAR	17/1/2017		
	DAGS. ÁRITUNAR	17/1/2017		