



GS1 115x200
 Samtals 1 stk.




GS2 90x200
 Samtals 1 stk.

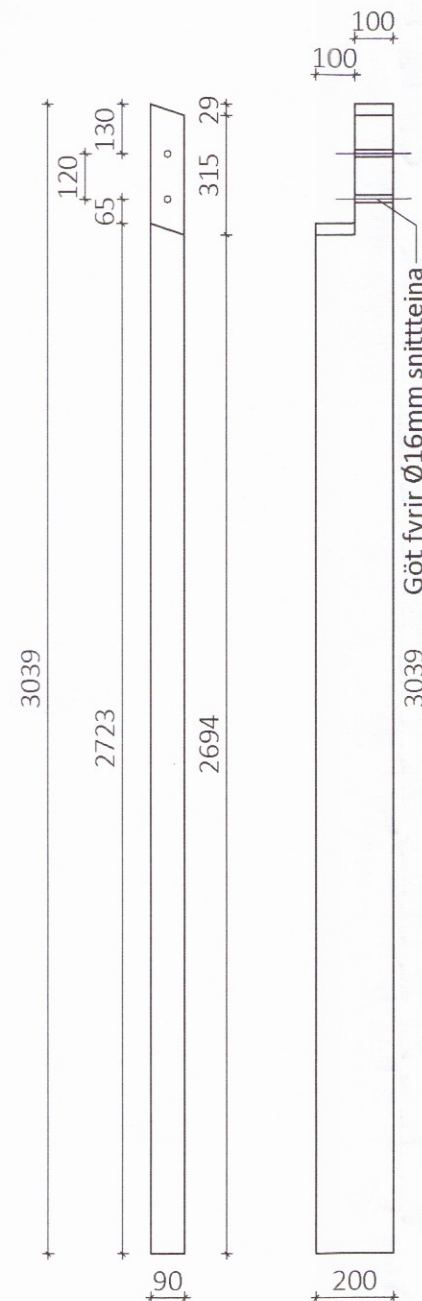


GS3 90x200
 Samtals 1 stk.

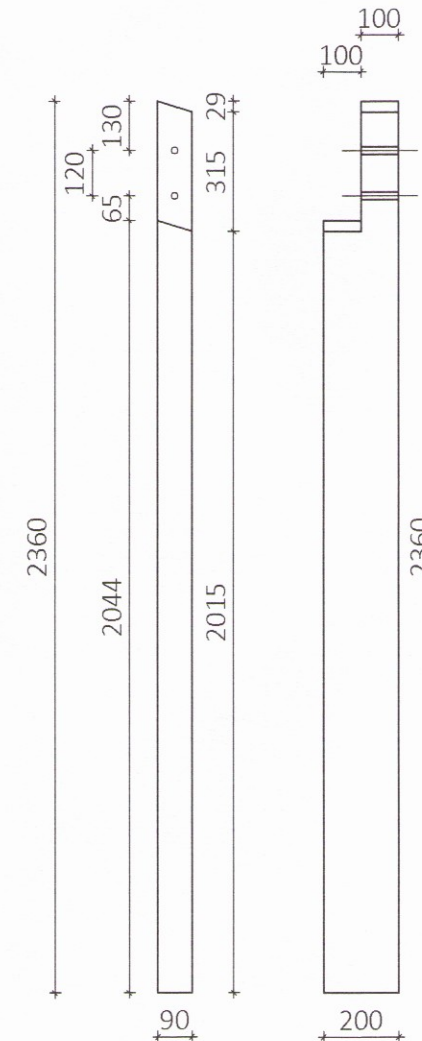


GS4 90x200
 Samtals 1 stk.

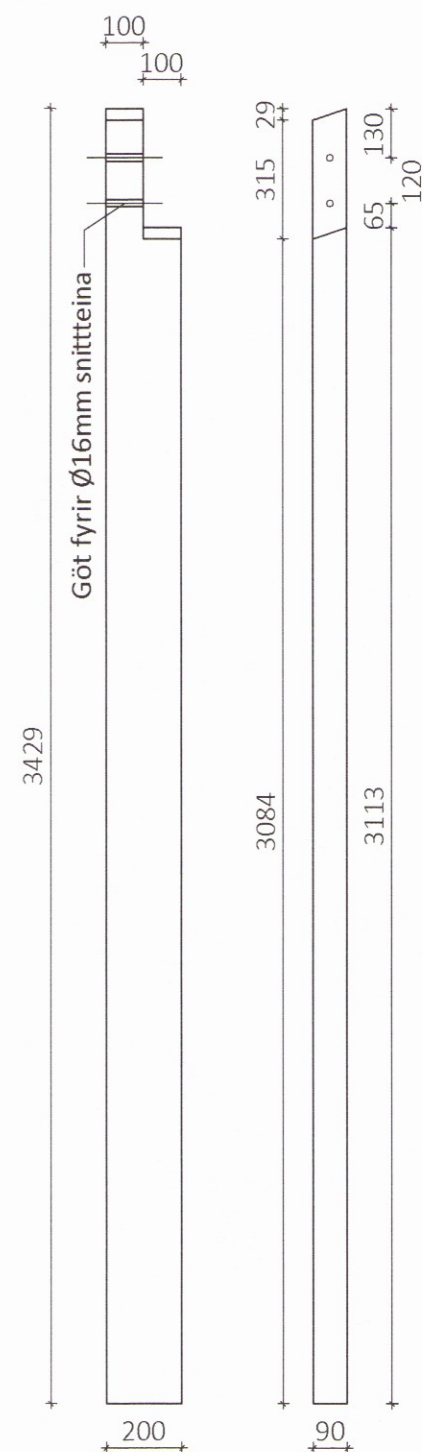


GS5 90x200
 Samtals 1 stk.

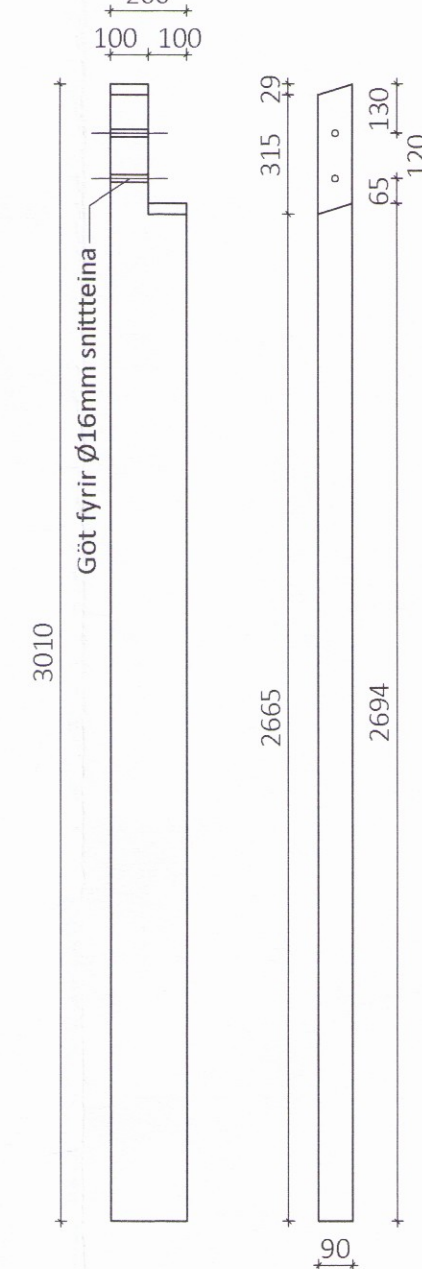


GS6 90x200
 Samtals 1 stk.

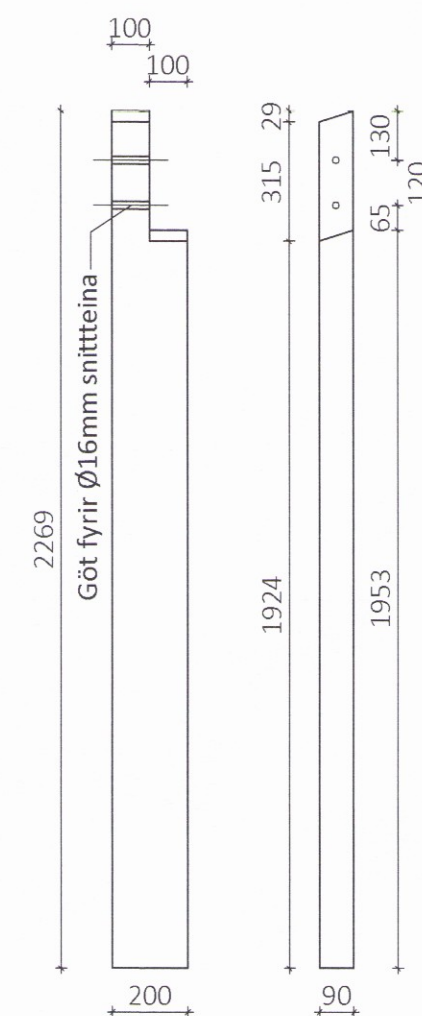


HB2 115X133
 Samtals 1 stk.

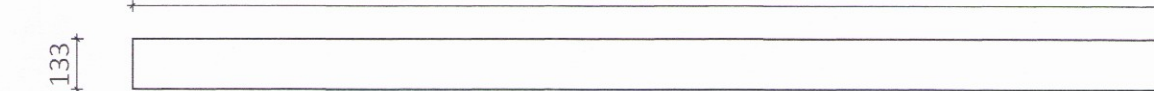


HB3 90x133
 Samtals 1 stk.

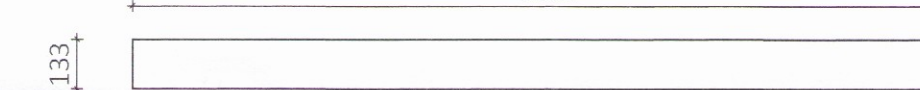


HB4 90x133
 Samtals 2 stk.

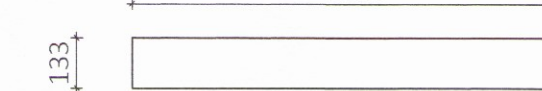


HB5 90x167
 Samtals 2 stk.

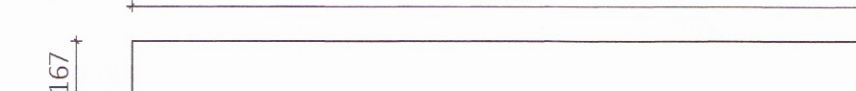


GR1 90x167
 Samtals 1 stk.

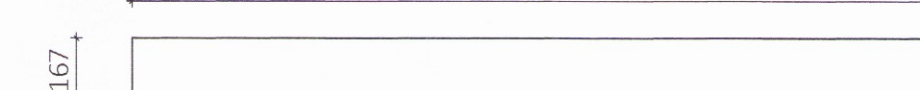


GR2 90x167
 Samtals 5 stk.

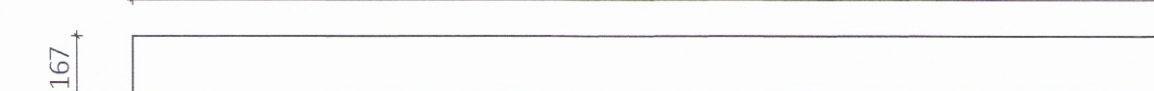


LB1 90x267
 Samtals 7 stk.

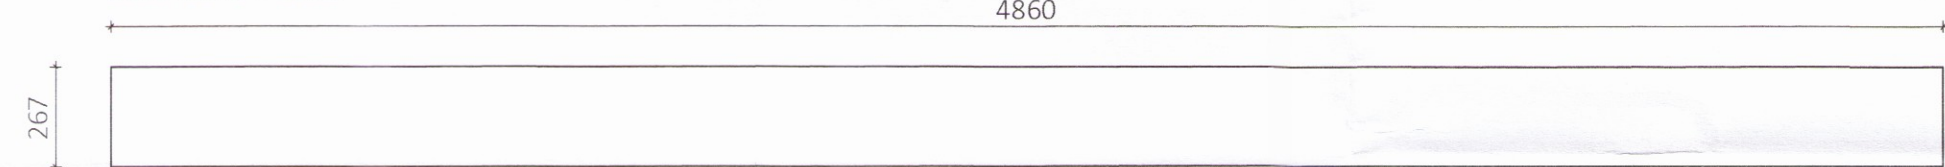


LB2 90x200
 Samtals 17 stk.

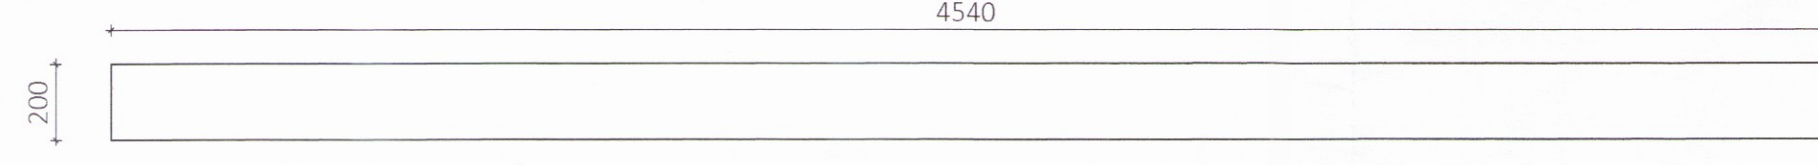


LB3 90x233
 Samtals 6 stk.

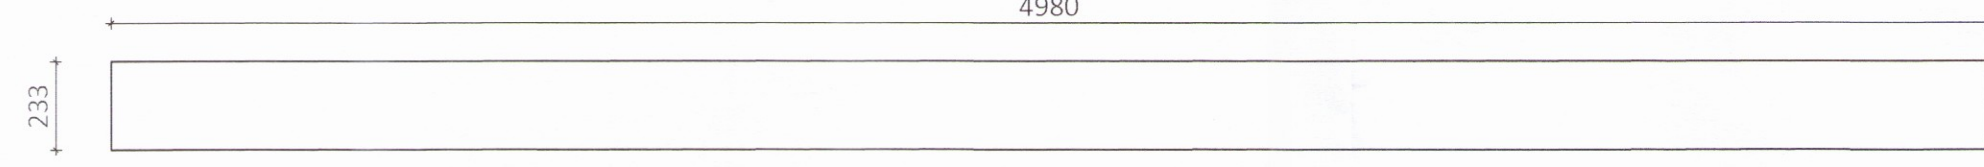


LB4 90x233
 Samtals 6 stk.

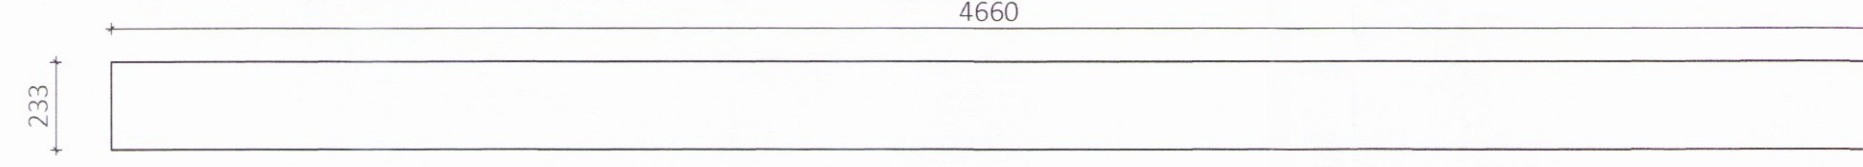


LB5 90x233
 Samtals 2 stk.

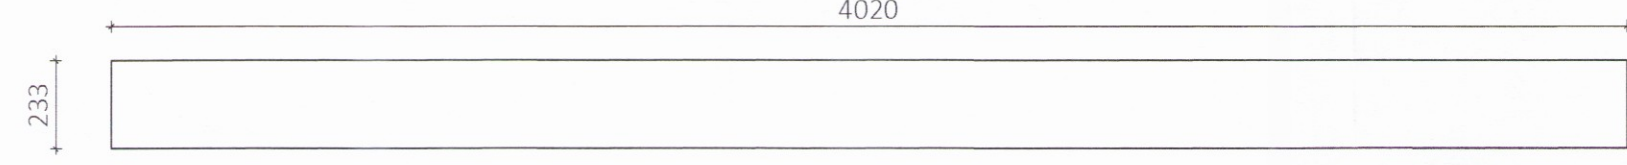


LB5.1 90x233
 Samtals 4 stk.

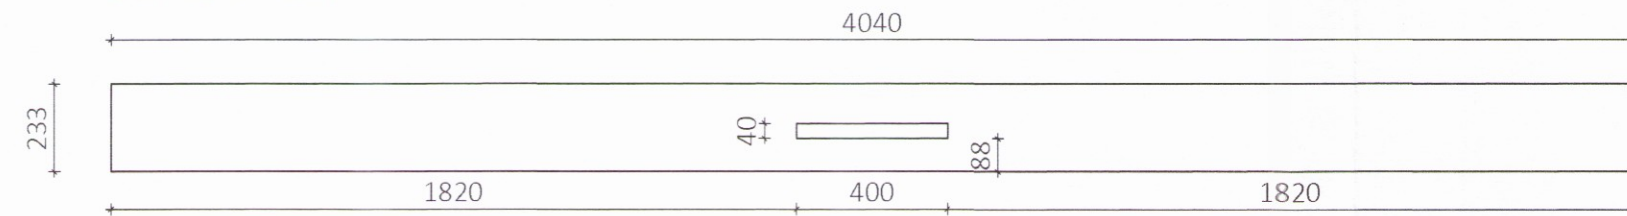


LB6 90x233
 Samtals 8 stk.

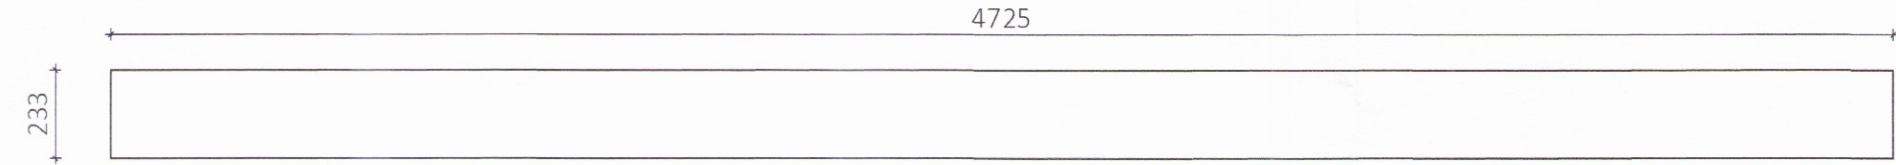


LB7 90x267
 Samtals 1 stk.

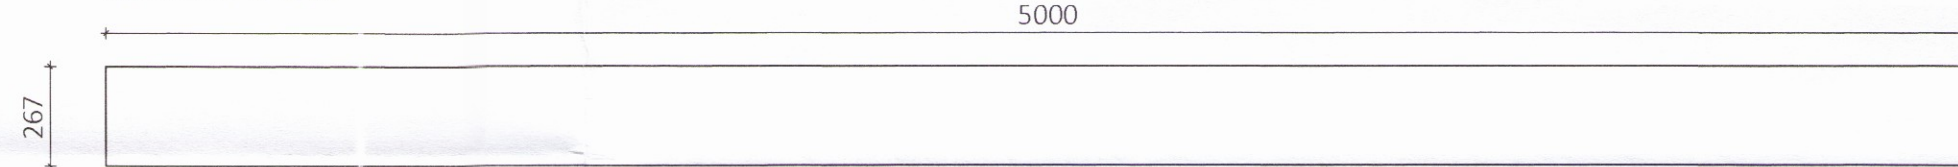


LB8 90x267
 Samtals 1 stk.

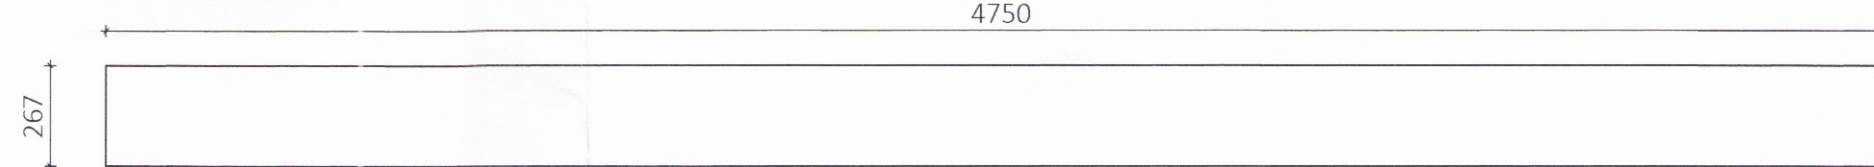


AB1 90x100
 Samtals 6 stk.

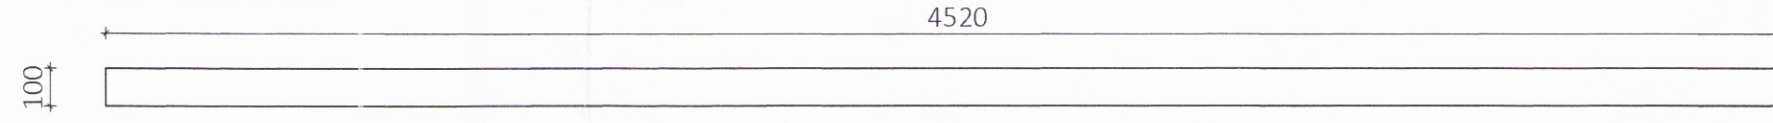


AB2 90x100
 Samtals 2 stk.

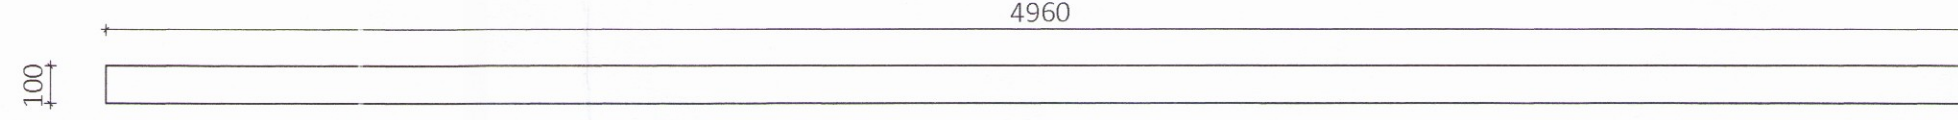


AB3 90x100
 Samtals 2 stk.

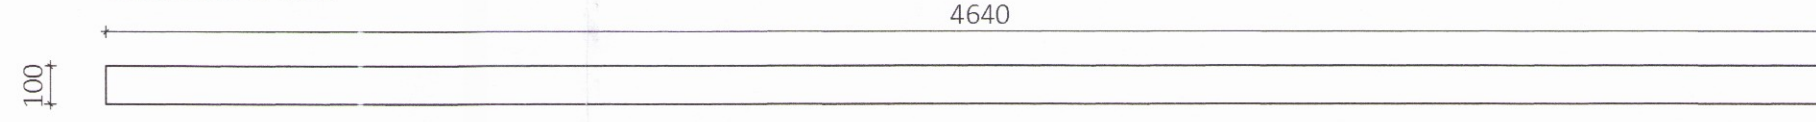

AB4 90x100
 Samtals 2 stk.

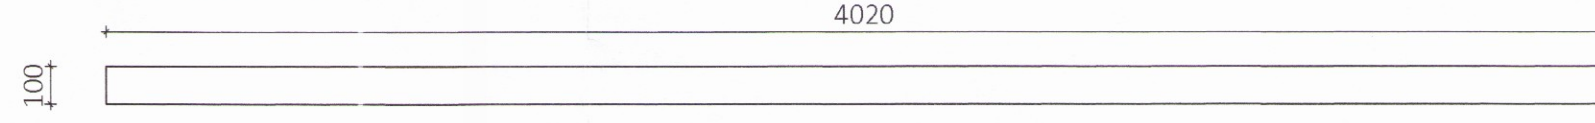

HB1 115X133
 Samtals 1 stk.

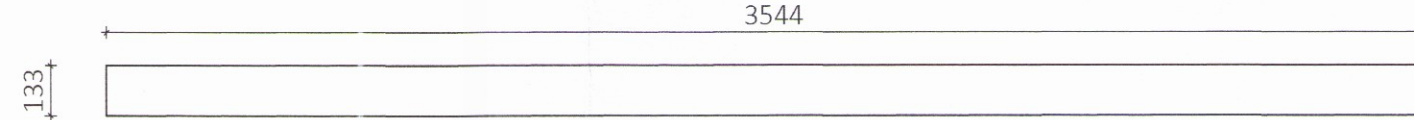

ÖLL AFNOT OG AFRITUN TEIKNINGAR AD HLUTA EÐA Í HEILD ER HÁÐ SKRIFLEGU LEYFI LÍMTRÉ VÍRNET EHF.

Númer	Dags.	Skýring breytingar	Br. af
MKV.	DAGS.	VERKNR.	ÚTGÁFA NR.
TEIKN.	REIKN.	YFIRF.	NR. TEIKNINGAR
HK	HK	BI	1
HEITI VERKS: Hurðarbak Flóahreppi			382
HEITI TEIKNINGAR: Fjósstækkun - Burðarvirki í þak Framleiðsluteikningar límtrés			DAGS. ÁRITUNAR 19/1/2016 DAGS. ÁRITUNAR