




VESTLÆG HLID

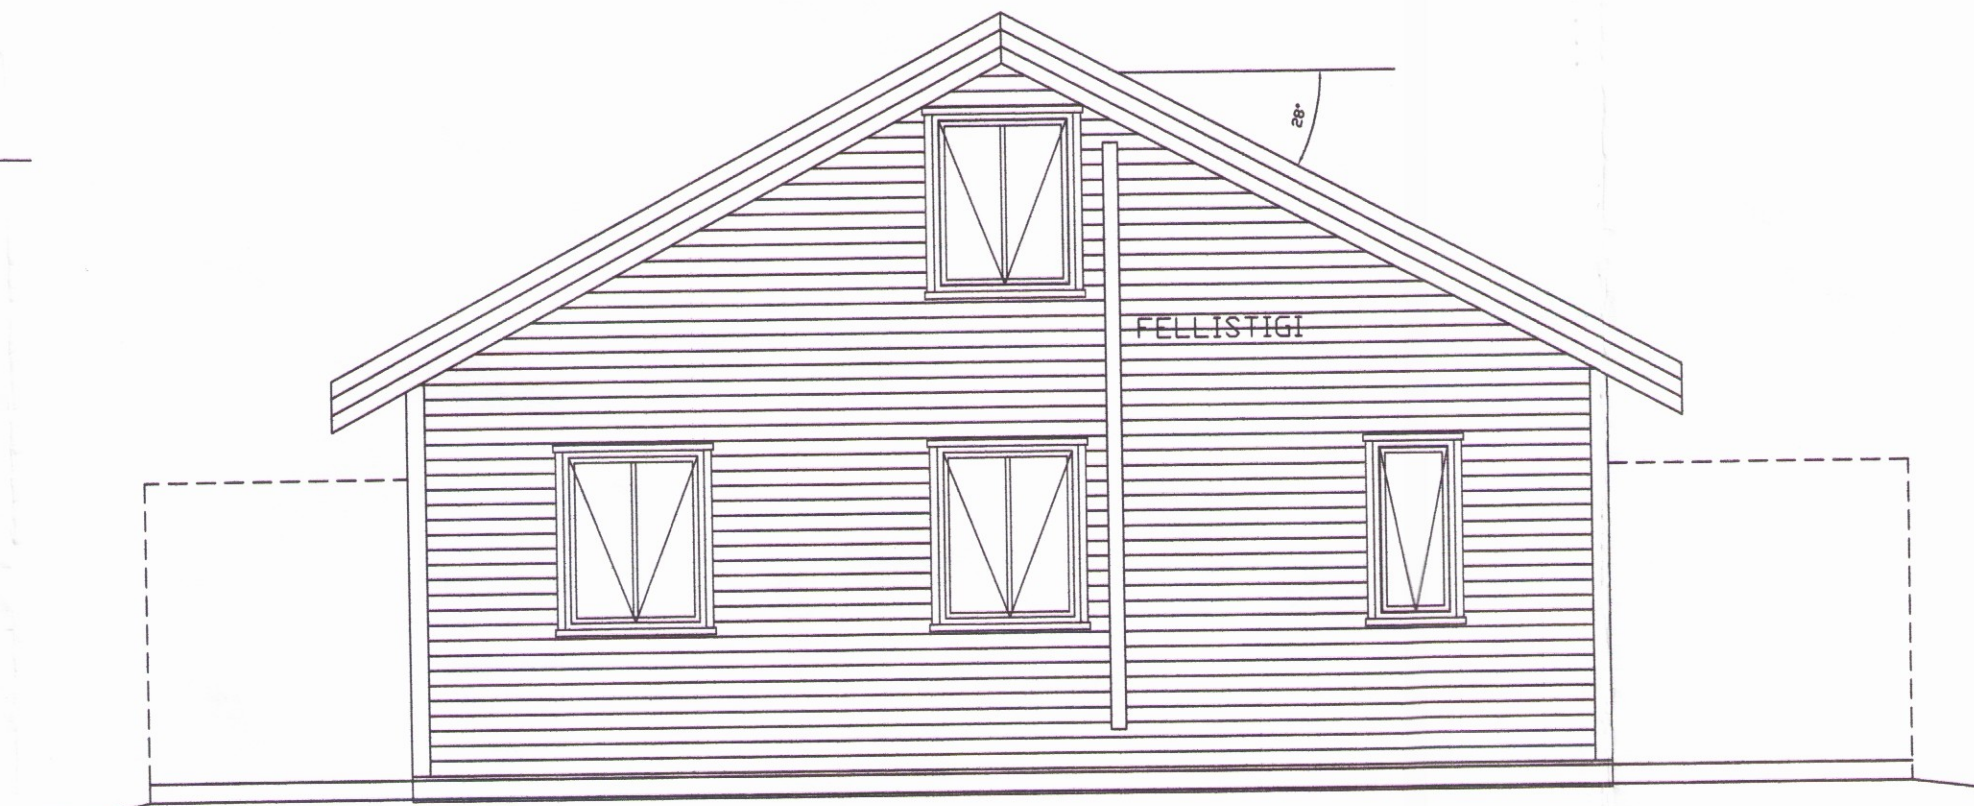

NORÐLÆG HLID

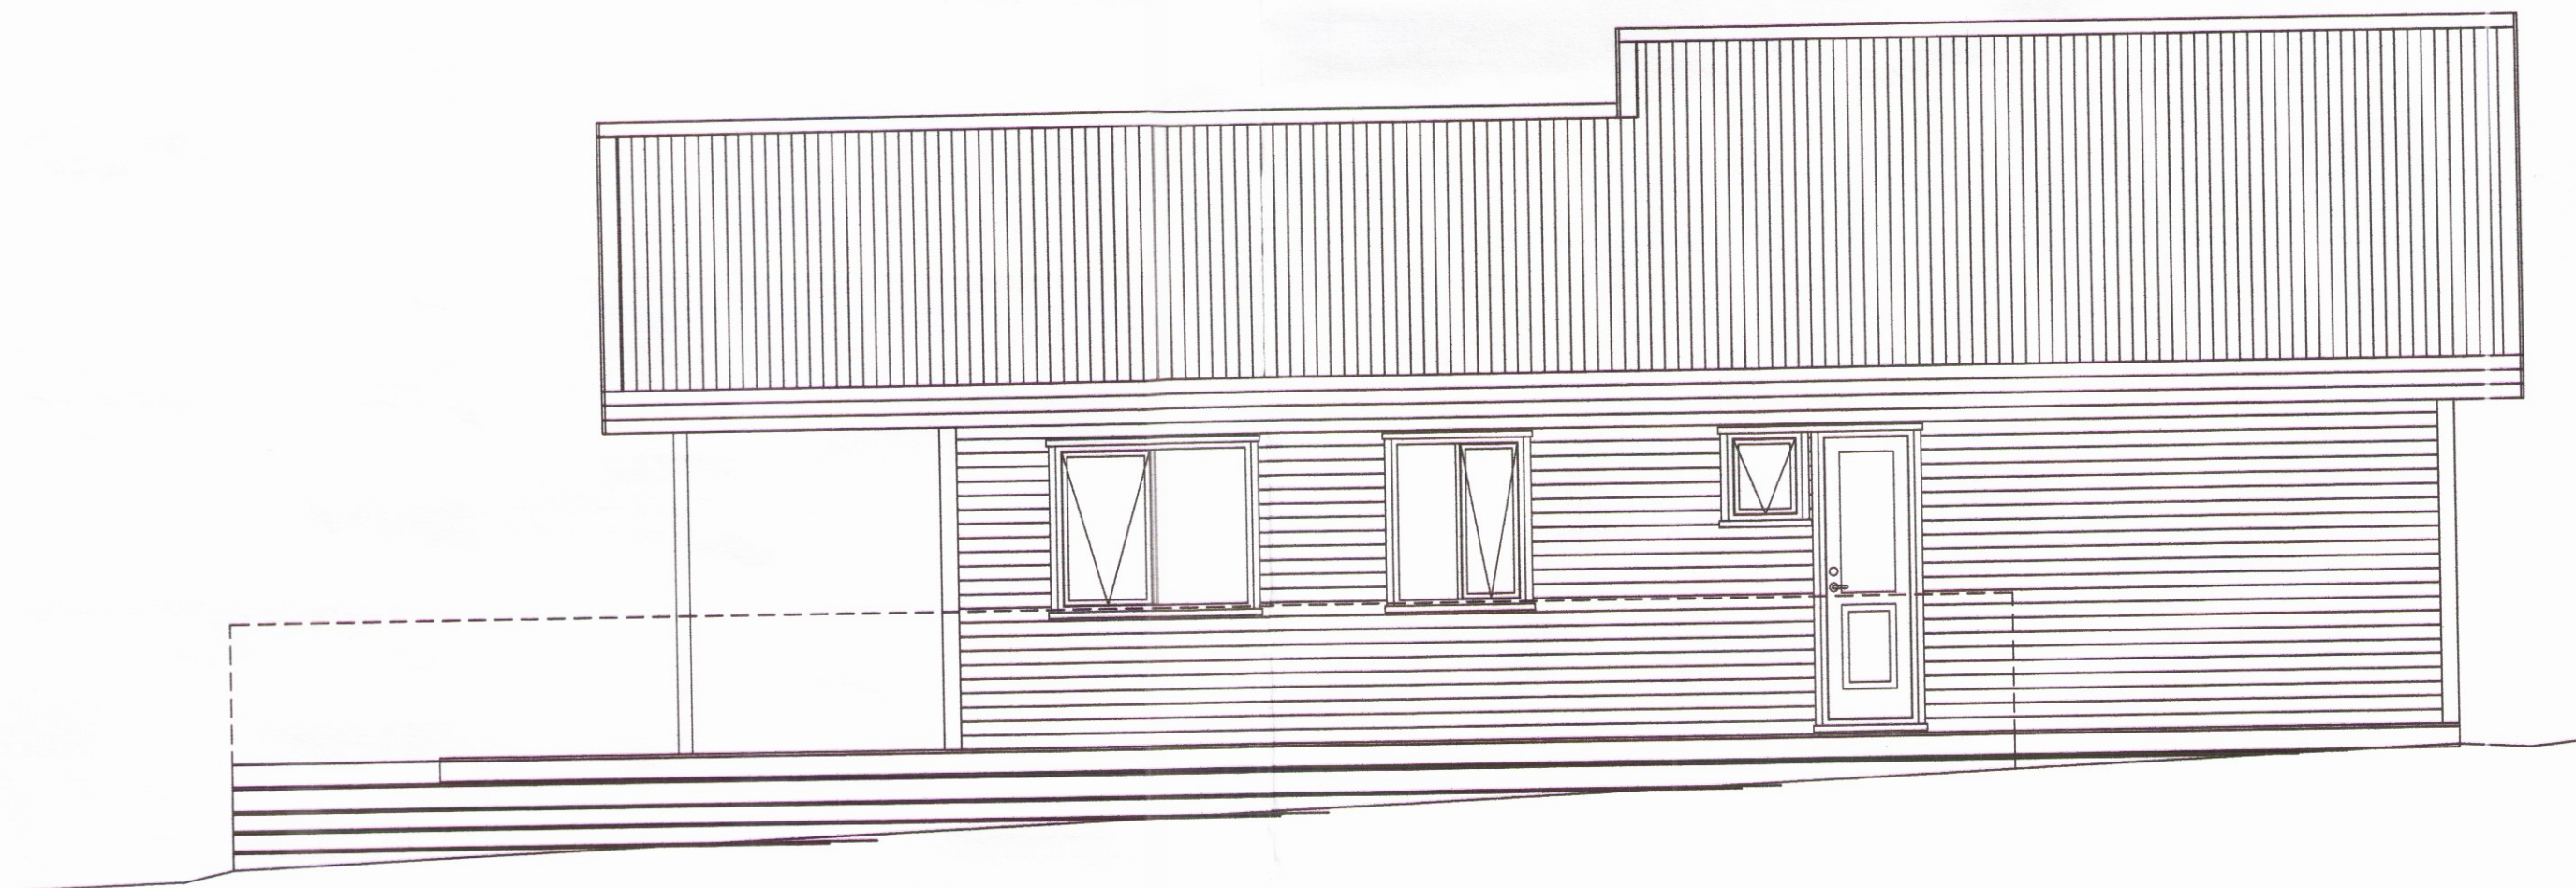

AUSTLÆG HLID

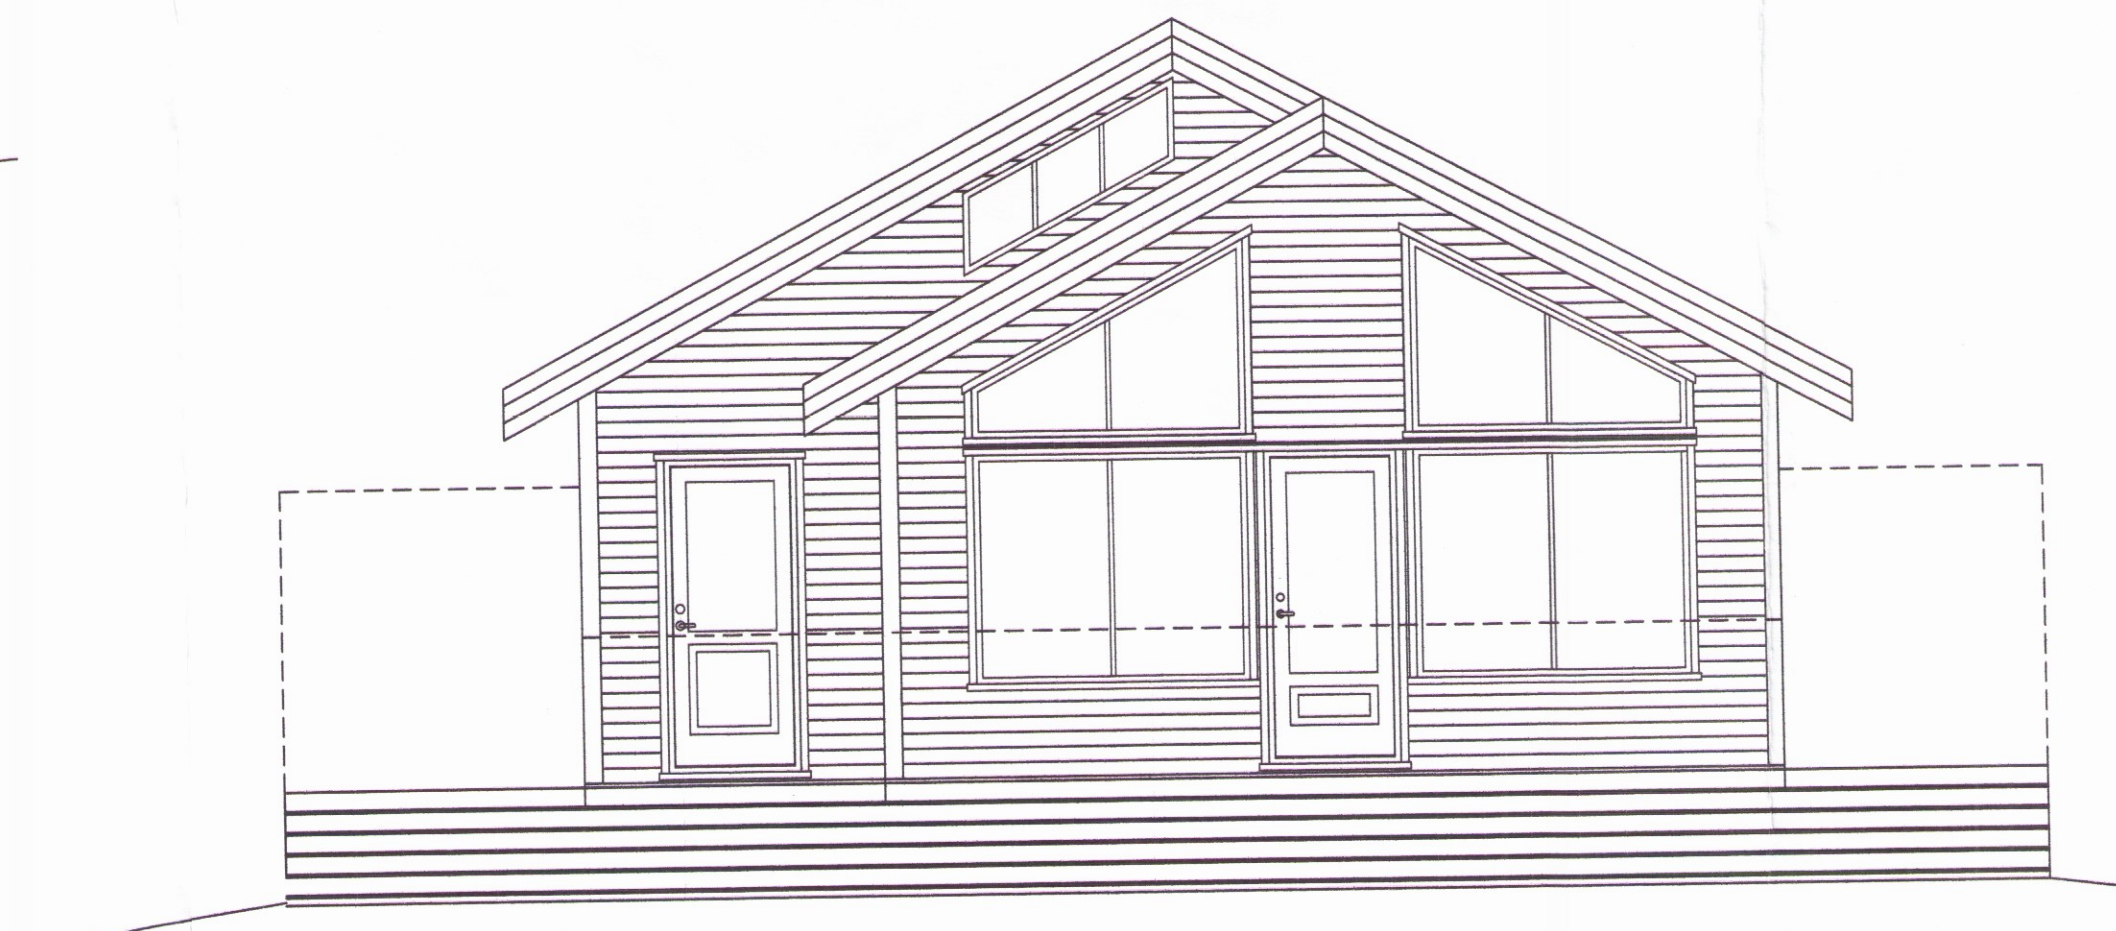

SUÐLÆG HLID

SAMPYKKT
05 OKT. 2011
Ragn Gíslason
Byggingamatríul uppáv. Arneseytu og Físbætt.

NR	DAGS.	BREYTING
A	SEPT. 11	FELLISTIGI
B		
C		
D		
E		
F		
G		
H		

SKÝRINGAR

Blank area for project notes or specifications.

Teiknistofa PZ ehf
Ráðgjafarverkfræðipjónusta



Kirkjuvegi 23 900 Vestmannaeyjum Sími 481-2711 Fax-481-3076
Heimasíða <http://www.teiknistofa.is> Netfang pz@teiknistofa.is

Verkheiti
BERNEYJARSUND 12 HRAUNBORGUM
GRÍMSNES- OG GRAFNINGSHREPP

Verkefni
ÚTLIT

Dags.	Hannað	Verk.nr	Mælikvarði
ÁGUST 11	EA	1113	1/50
Yfirfarið	Teiknað	Teikn.nr	Breyting
	EA	102	A
Sampykkt	<i>Ragn Gíslason</i>		