


Skipulags- og byggingarfulltrúi Uppsveita bs.
Samþykkt
 04 JAN. 2017
Amir J.
 Byggingarfulltrúi

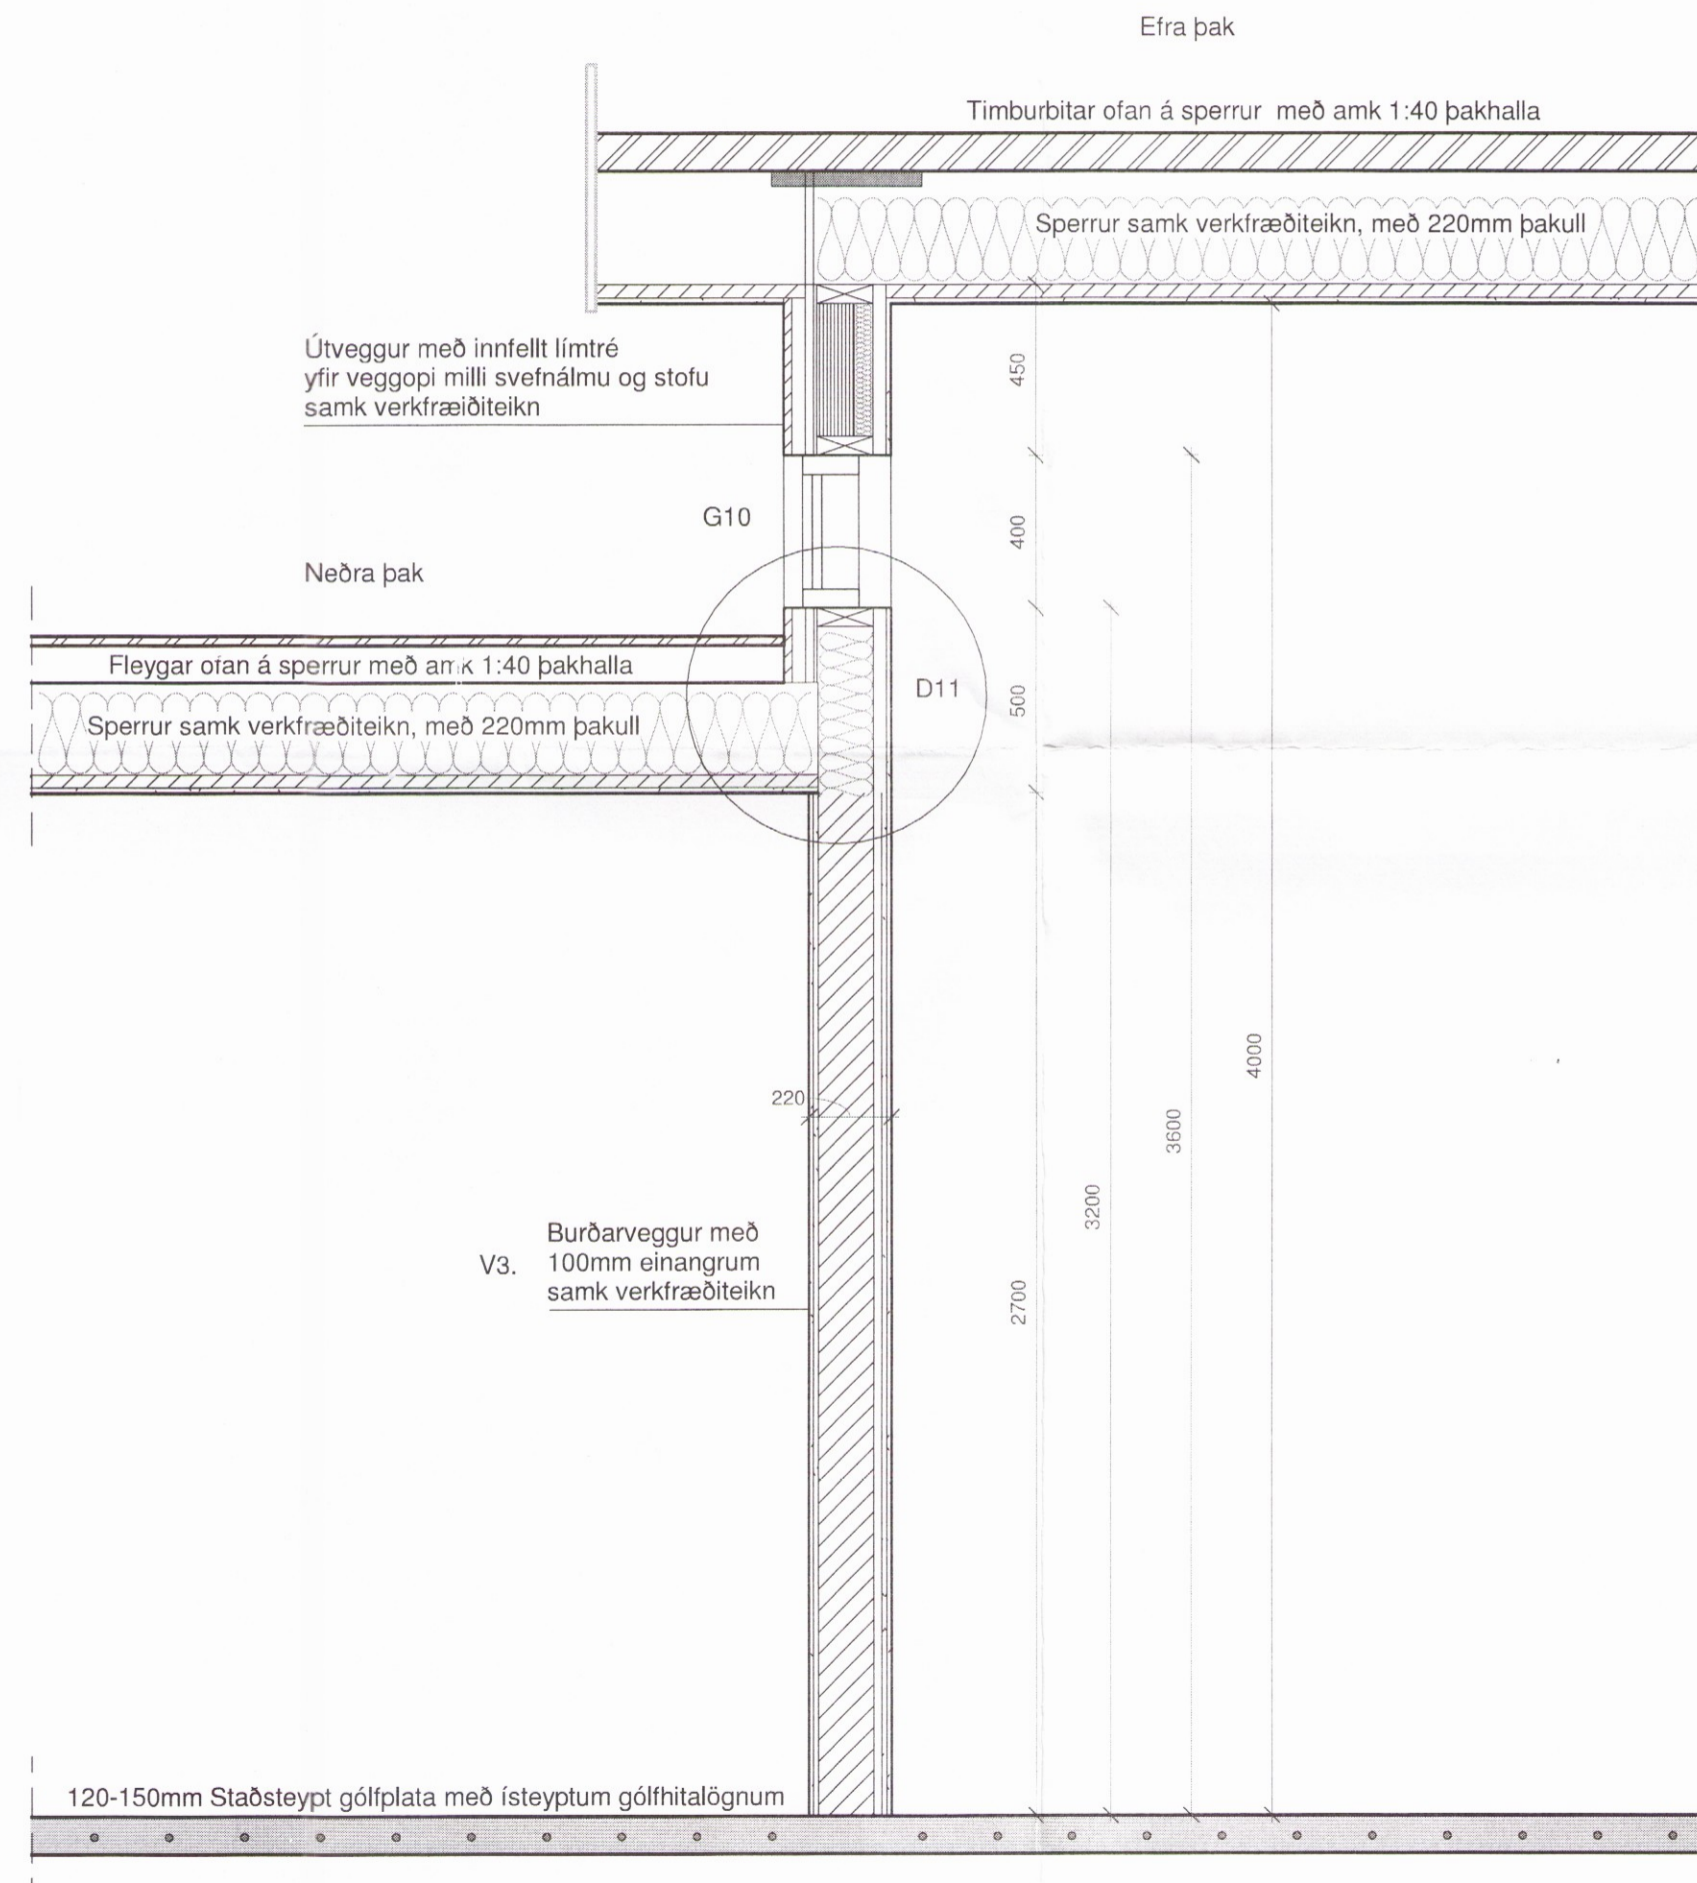

Veggur undir efra þak
 1 : 20

Pro-Ark Teiknistofa

Víðibrekka 38
 4-15-057

Veggir/þak

Eiríkur Vignir Pálsson BFI Kt: 010975-4179

Kjartan Sigurbjartsson
 Kjartan Sigurbjartsson BFI Kt: 190275-5319

Teikn. Guðjón
 Dags. Maí 2016
 Mkv. 1:20
 Blaðast. A2

V-105

0124