




Skipulags- og byggingarfulltrúi Uppsveita bs.
Samþykkt
 04 JAN. 2017
Árnir Þór
 Byggingarfulltrúi

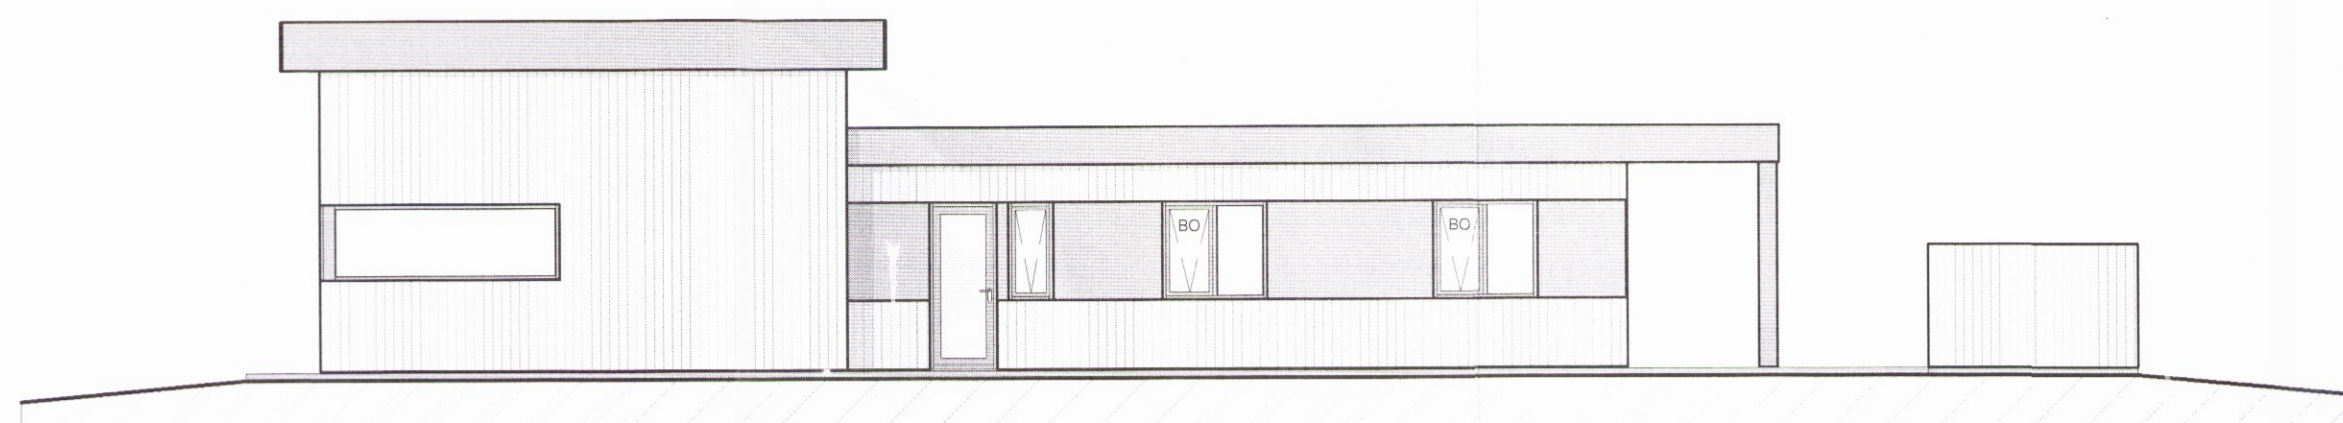


Norður
1 : 100

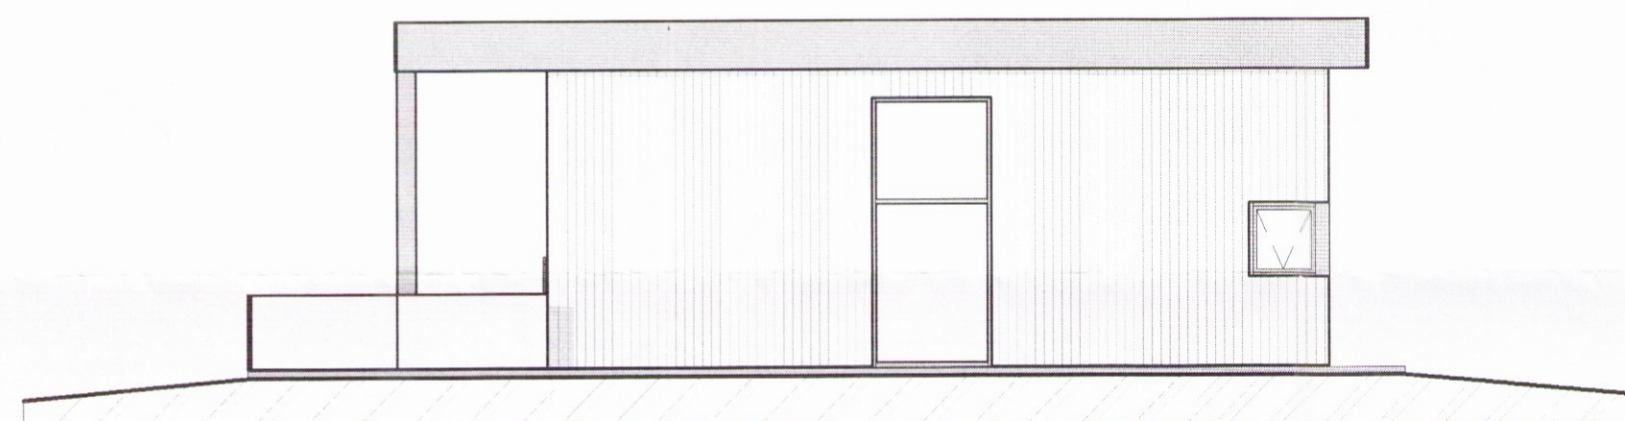

Austur
1 : 100

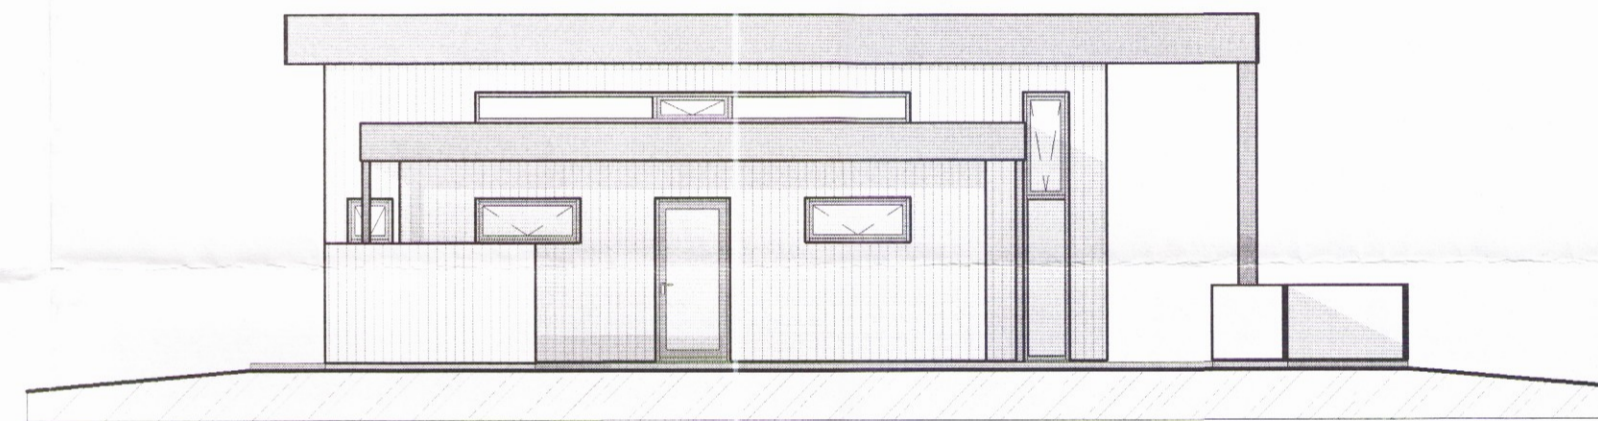

Vestur
1 : 100

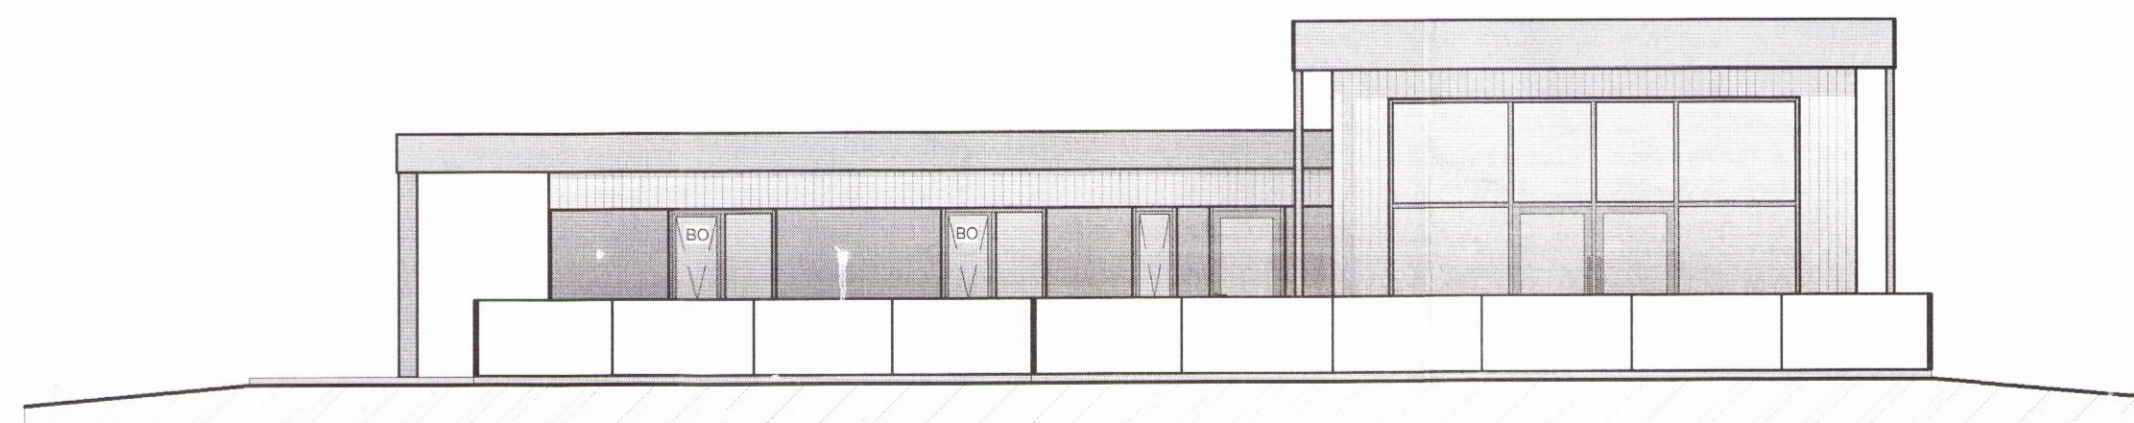

Suður
1 : 100

Pro-Ark Teiknistofa

Víðibrekka *SP*

4-15-057

Útgáfa 1

Útlit

Eiríkur Vignir Pálsson BFI Kt: 010975-4179

Kjartan Sigurbjartsson
 Kjartan Sigurbjartsson BFI Kt: 190275-5319

Teikn. Kjartan
 Dags. Mai 2016
 Mkv. 1:100
 Blaðast. A2

A-201