




Vesturhlið Mkv. 1:50

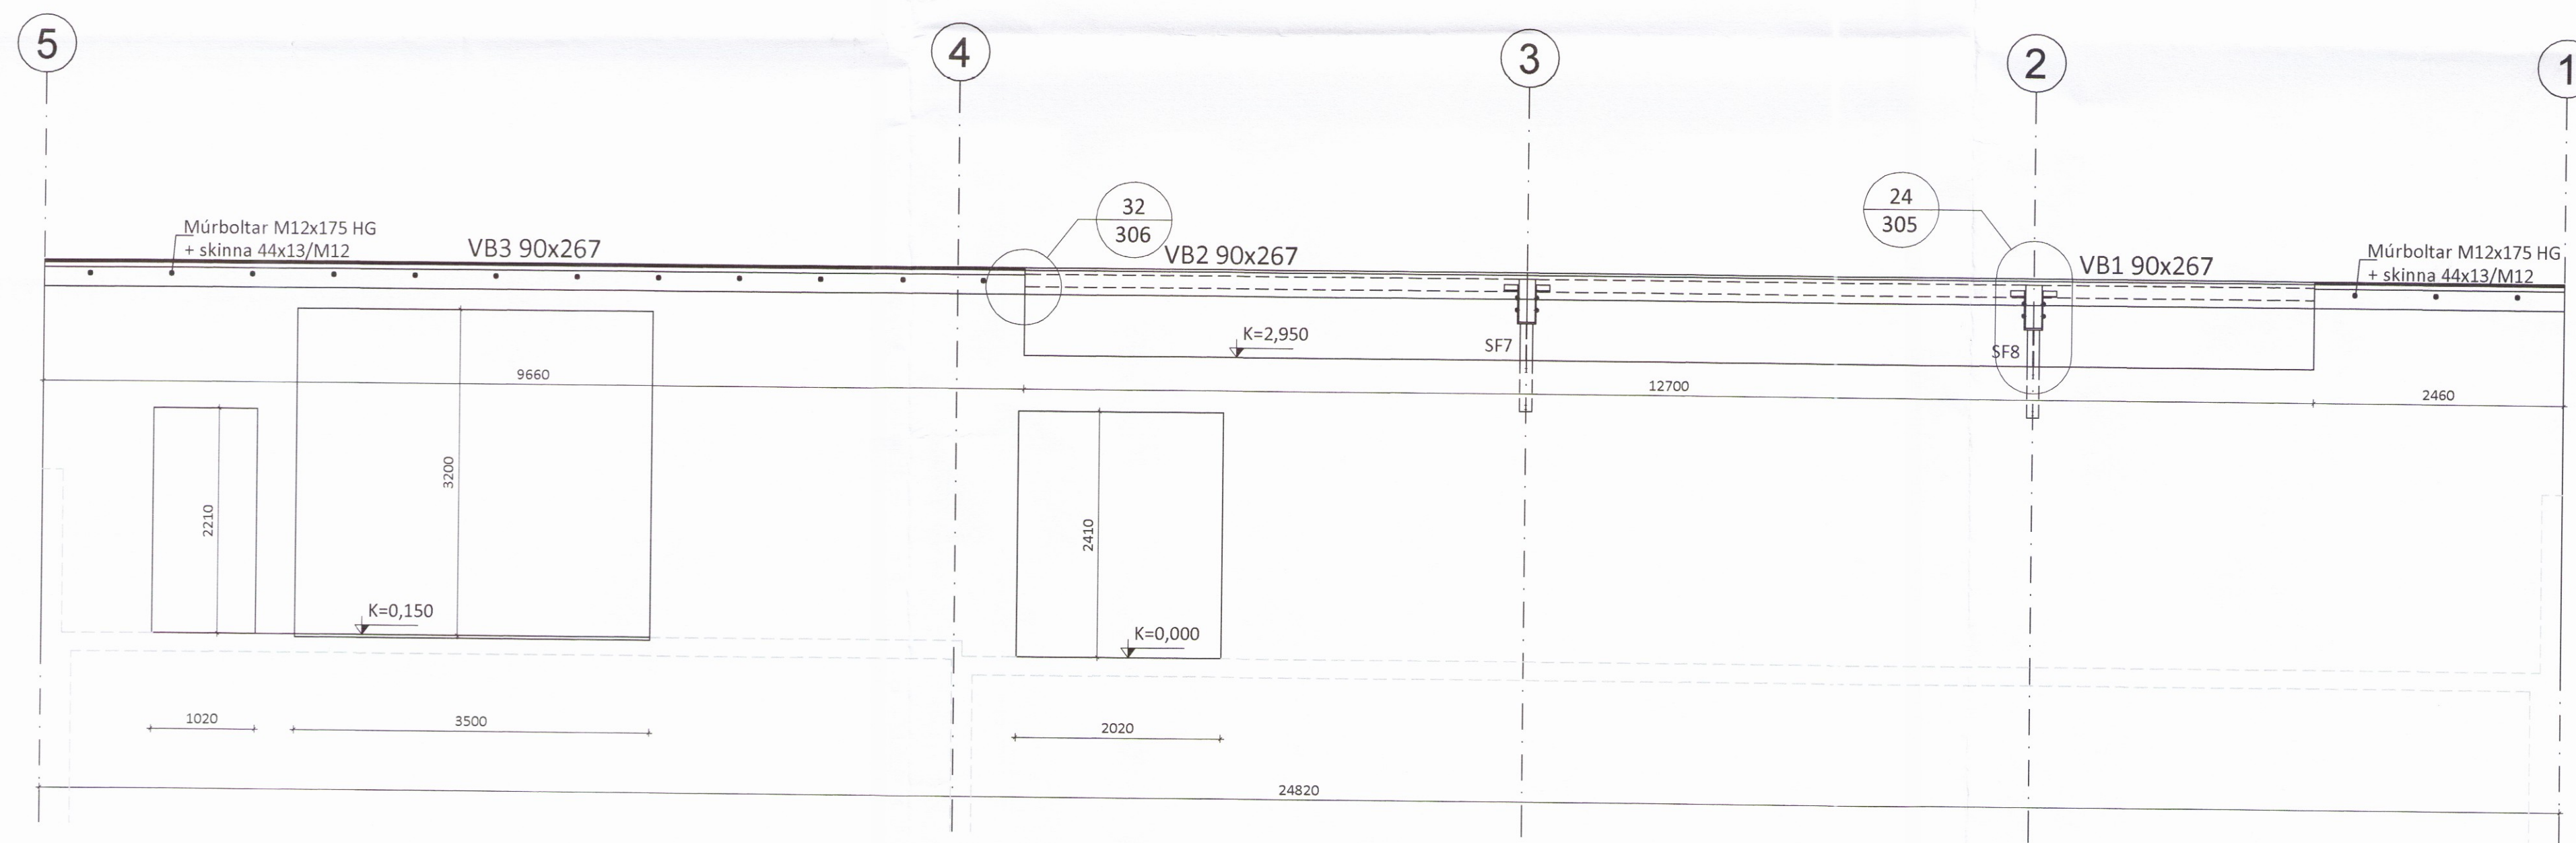

Austurhlið Mkv. 1:50

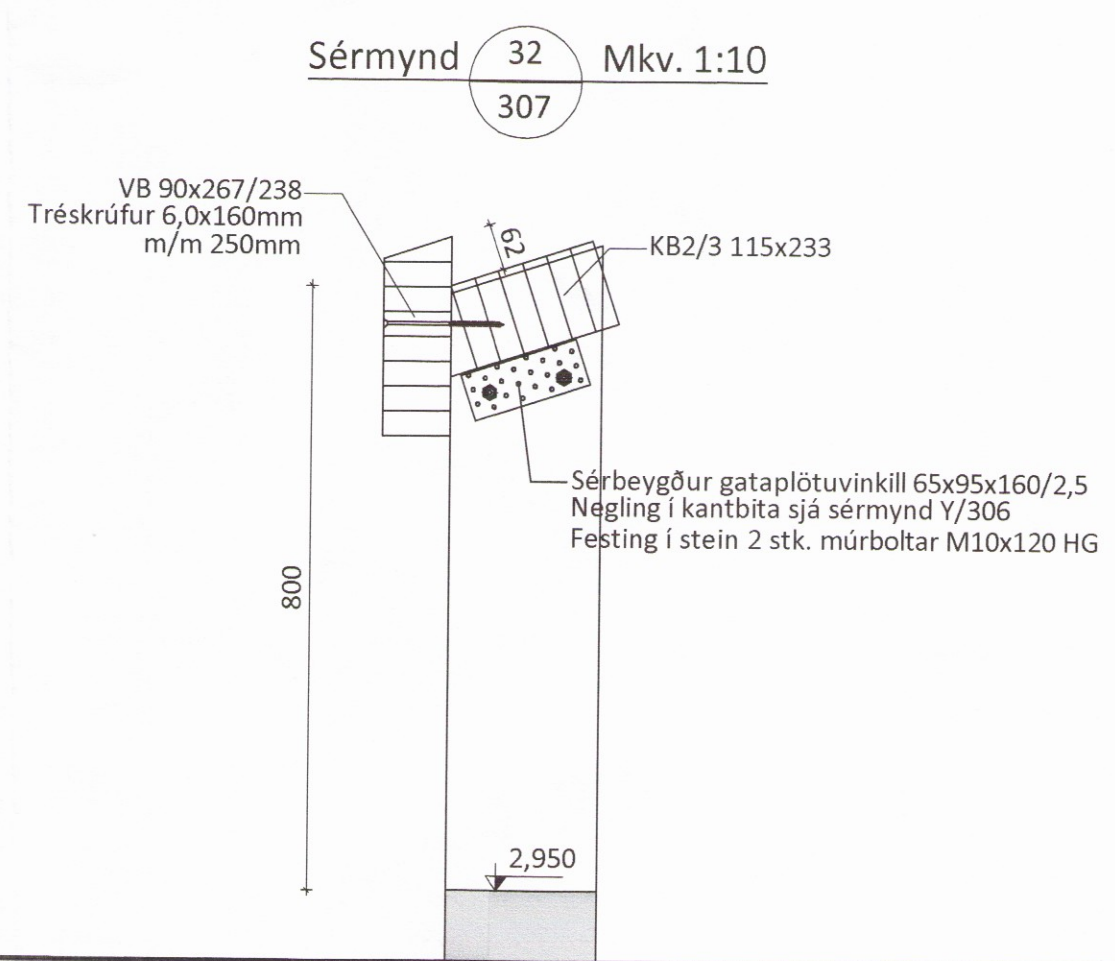


Sérmynd 32 Mkv. 1:10

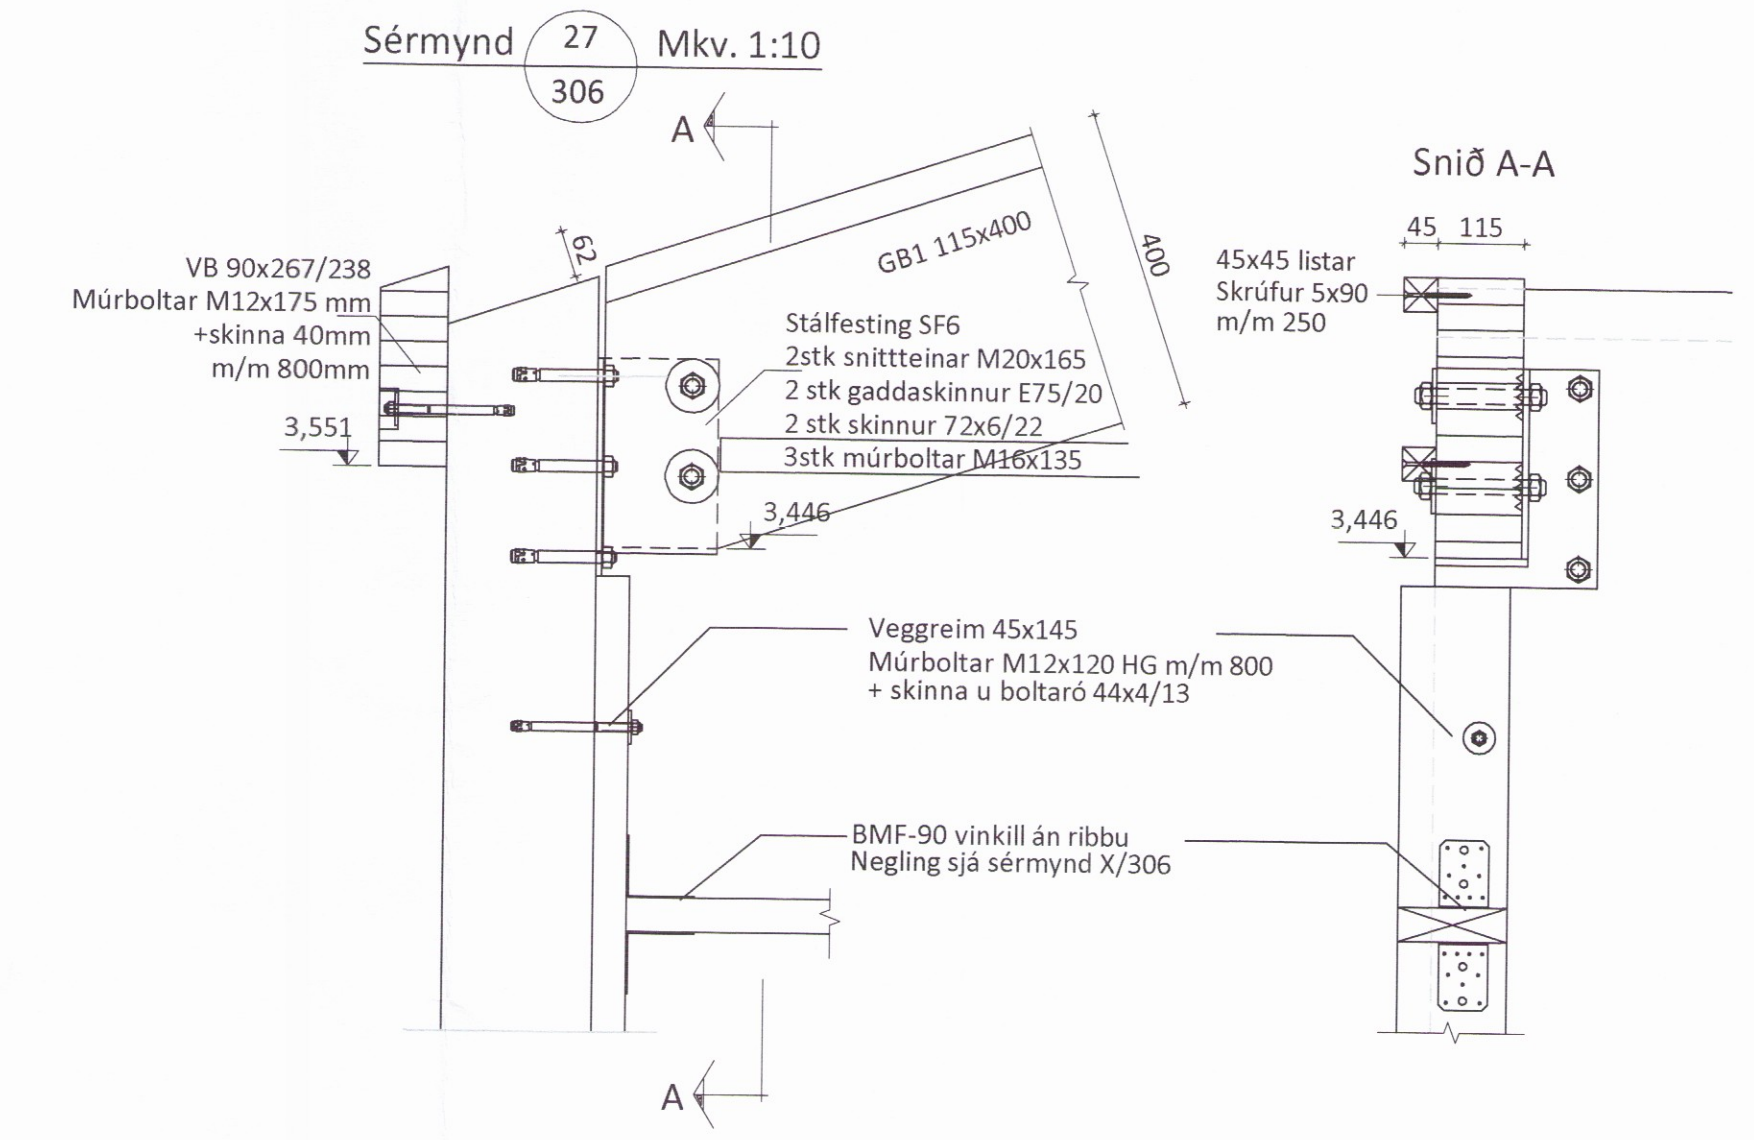


Sérmynd 27 Mkv. 1:10



Sérmynd 28 Mkv. 1:10

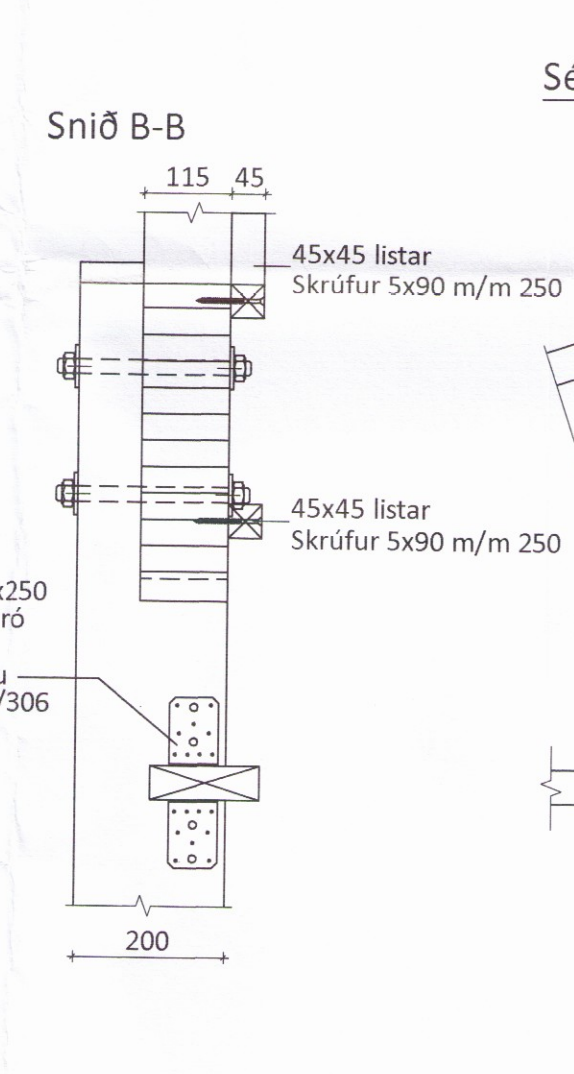

Sérmynd 29 Mkv. 1:10

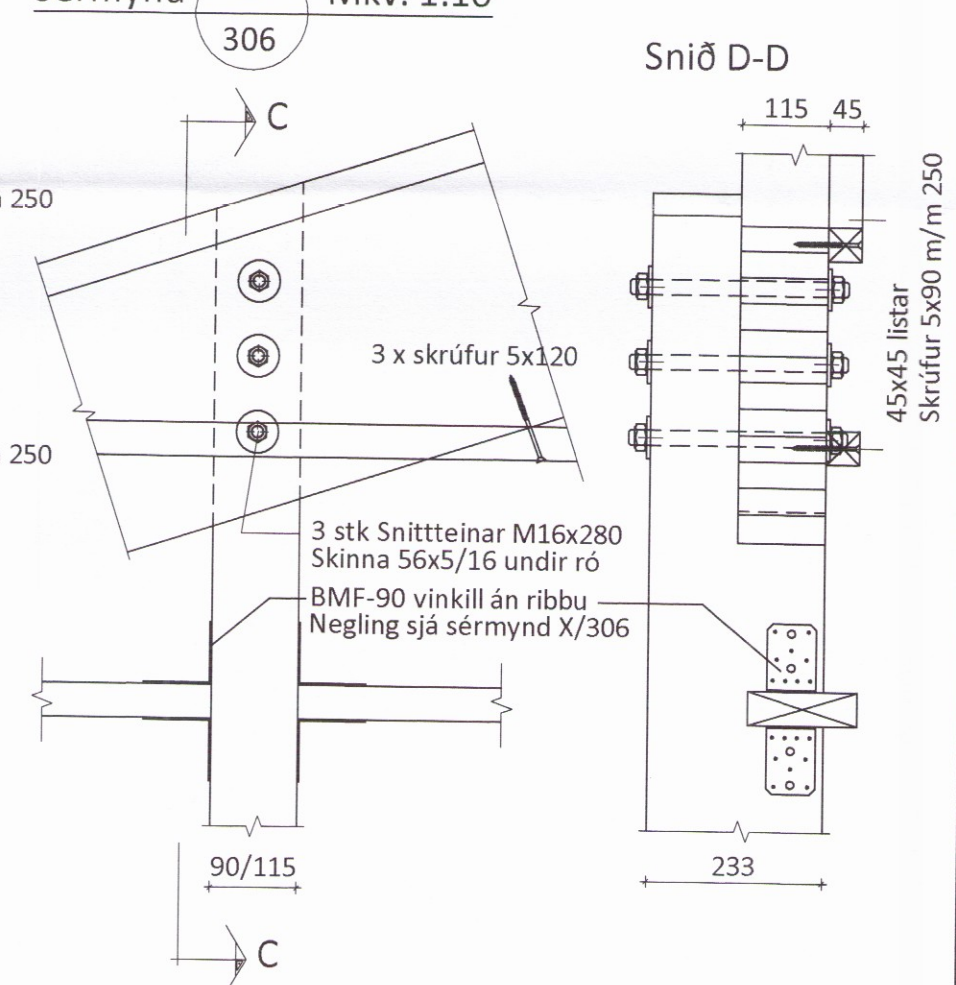

Snið D-D

ÖLL AFNOT OG AFRITUN TEIKNINGAR AD HLUTA EDA Í HEILD ER HÁÐ SKRIFLEGU LEYFI LÍMTRÉ VÍRNET EHF.			
Númer	Dags.	Skýring breytingar	Br. af
<p>Byggingadeild - Vesturvör 29 - 200 Kópavogur kt. 440510-1160 - Sími: 412 5300</p>		MKV. 1:50 / 1:10 TEIKN. ASI/HK	DAGS. 17.11.2016 REIKN. YFIRF. ASI/HK
HEITI VERKS: Egilsstaðakot Flóahreppi		VERKNR. DL16 043 NR. TEIKNINGAR 307	ÚTGÁFA NR. 1
HEITI TEIKNINGAR Ásýnd langhliða Sérmyndir		NAFN HÖNNUNÐAR Bjarni Ingibergsson byggingataeknifraedingur B.Sc. kt. 030861-2729 - bjarni@limtrevirnet.is	DAGS. ÁRITUNAR 19/1 2016
		ÁRITUN HÖNNUNÐAR 	DAGS. ÁRITUNAR