



Skipulags- og byggingarfulltrúi
 Yfirfarið
 25. jan. 2017
 Byggingarfulltrúi


BB1 160x467
 Samtals 4 stk.

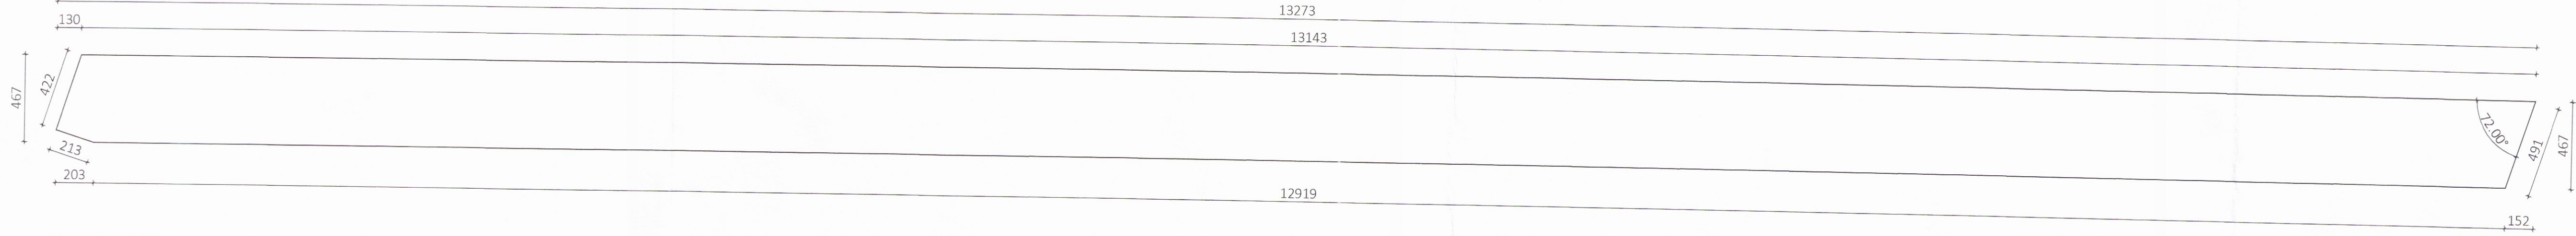


BB2 185x467
 Samtals 2 stk.

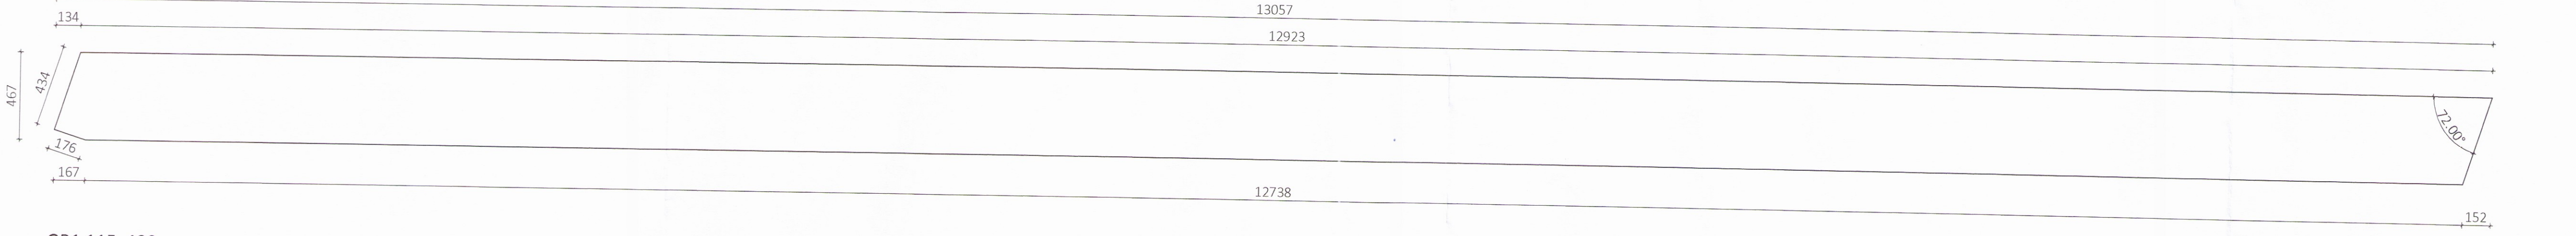


GB1 115x400
 Samtals 4 stk.

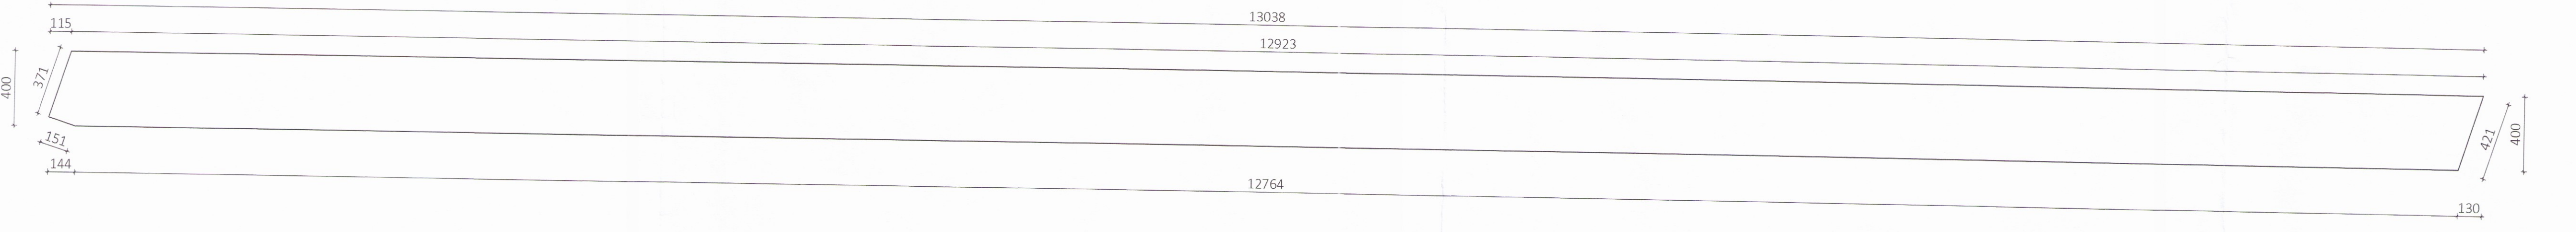


HB1 90x233
 Samtals 1 stk.

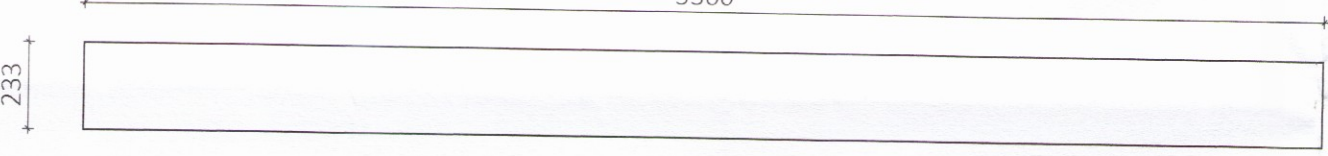


HB2 90x233
 Samtals 1 stk.

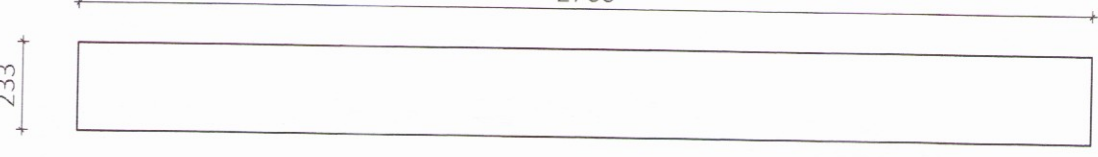


LB1 90x233
 Samtals 12 stk.

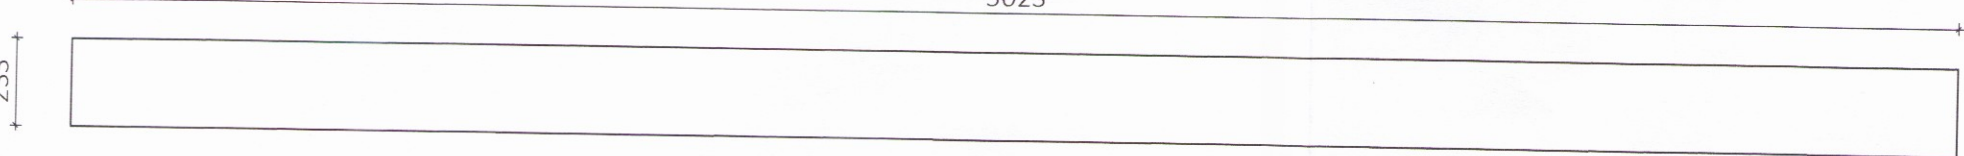


LB2 90x233
 Samtals 12 stk.

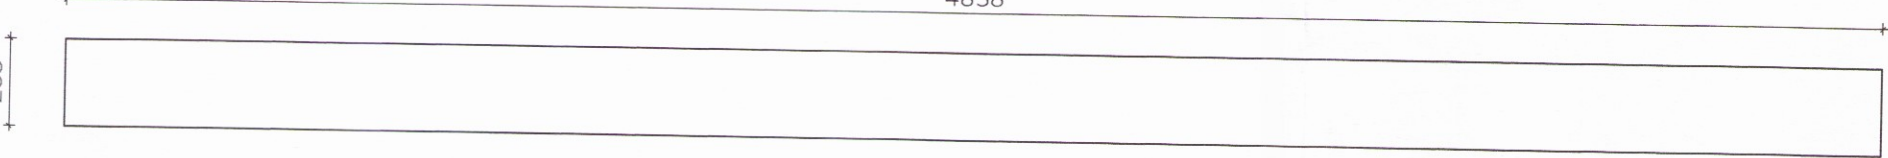


LB3 90x233
 Samtals 4 stk.

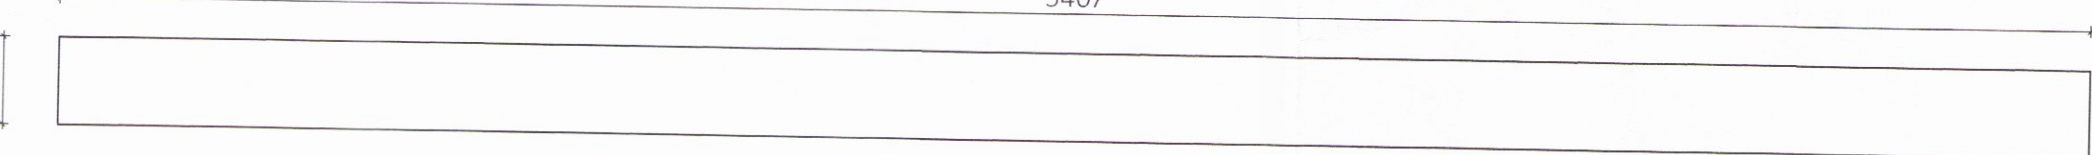


LB3.1 90x233
 Samtals 2 stk.

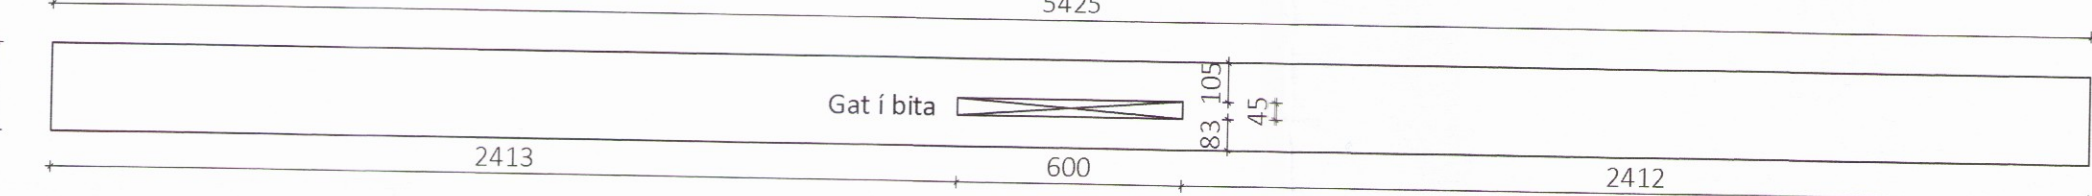


LB3.2 90x233
 Samtals 2 stk.

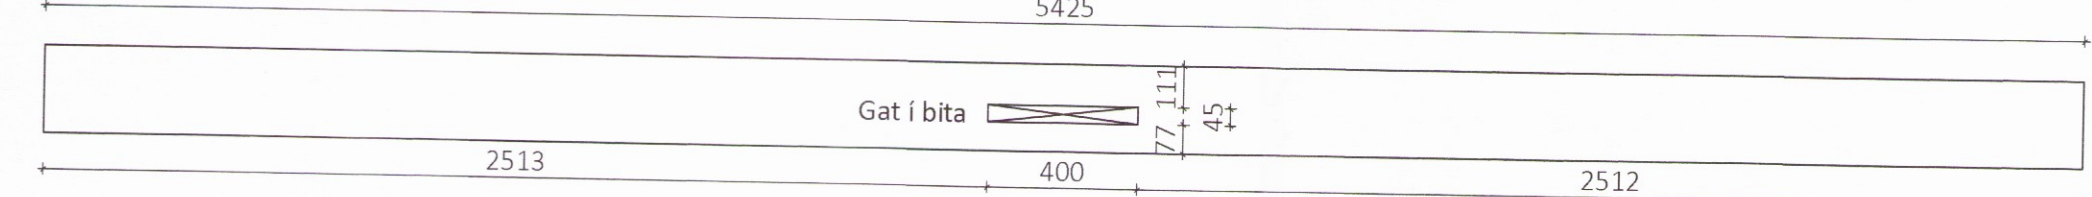


PG1 90x100
 Samtals 4 stk.

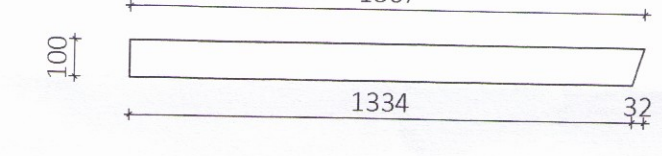


PG2 90x100
 Samtals 2 stk.

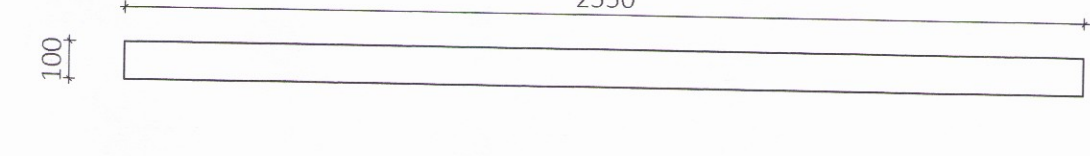


PG3 90x100
 Samtals 2 stk.

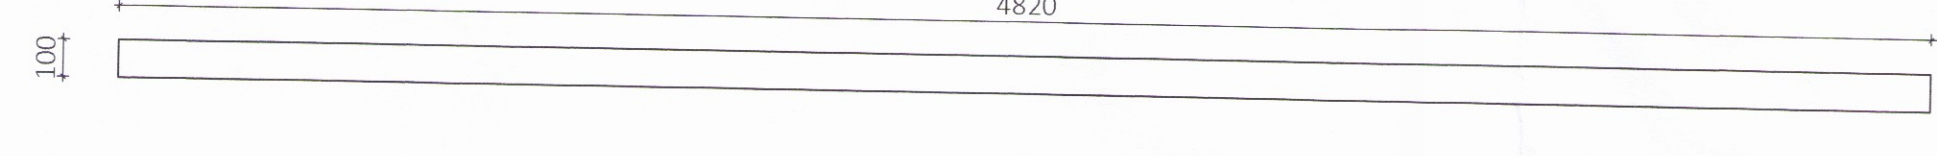


PG4 90x100
 Samtals 2 stk.

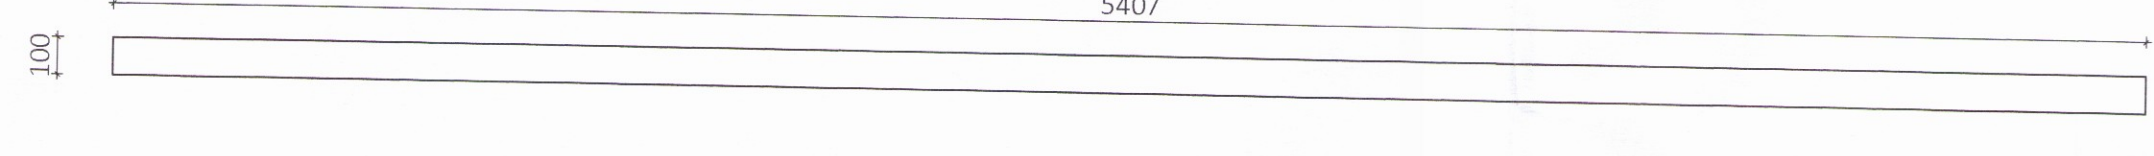

PG5 90x100
 Samtals 2 stk.

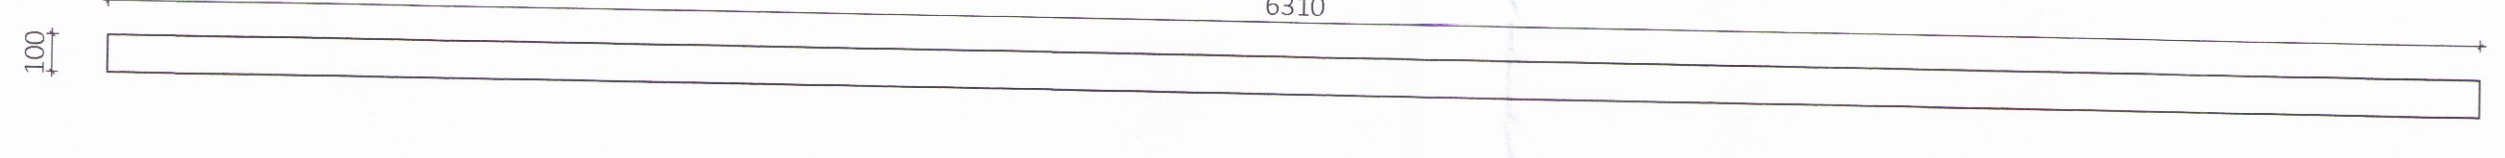

PG6 65x633
 Samtals 2 stk.

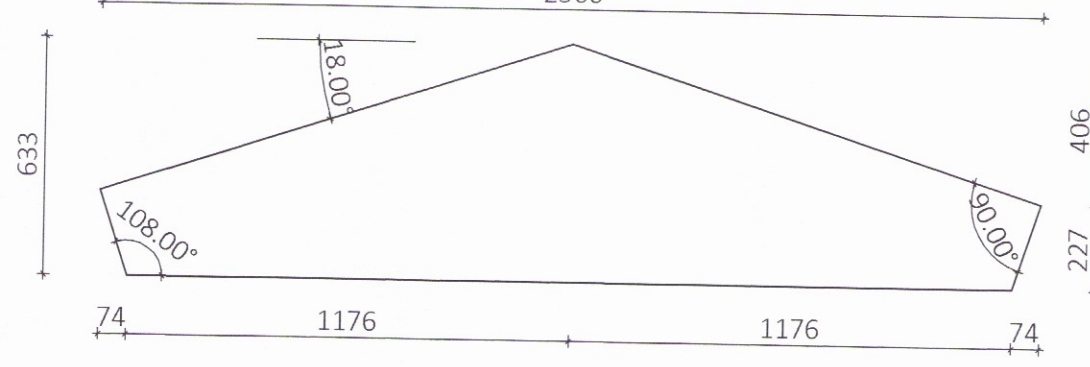

ÖLL AFNOT OG AFRITUN TEIKNINGAR AD HLUTA EÐA Í HEILD ER HÁÐ SKRIFLEGU LEYFI LÍMTRÉ VIRNET EHF.

Númer	Dags.	Skýring breytingar	Br. af

 Byggingadeild - Vesturvör 29 - 200 Kópavogur kt. 440510-1160 - Sími: 412 5300	MKV. 1:20	DAGS. 17.11.2016	VERKNR. DL16 043	UTGÁFA NR. 1
	TEIKN. HK	REIKN. HK	YFIRF. BI	NR. TEIKNINGAR 381
HEITI VERKS. Egilsstaðakot Flóahreppi	NAFN HÖNNLUDAR Bjarni Ingibergsson Byggingatæknifræðingur B.Sc. kt. 030861-2729 - bjarni@limtrevirnet.is			DAGS. ÁRITUNAR 18.1.2016
HEITI TEIKNINGAR Geldneytafjós Límtrésburðarv. - Framleiðsluteikning	ÁRITUN HÖNNLUDAR <i>Bjarni Ingibergsson</i> ÁRITUN SAMRÆM HÖNNLUDAR <i>[Signature]</i>			DAGS. ÁRITUNAR