




GS9 - 115x233 Mkv.: 1:20
 Samtals 1 stk

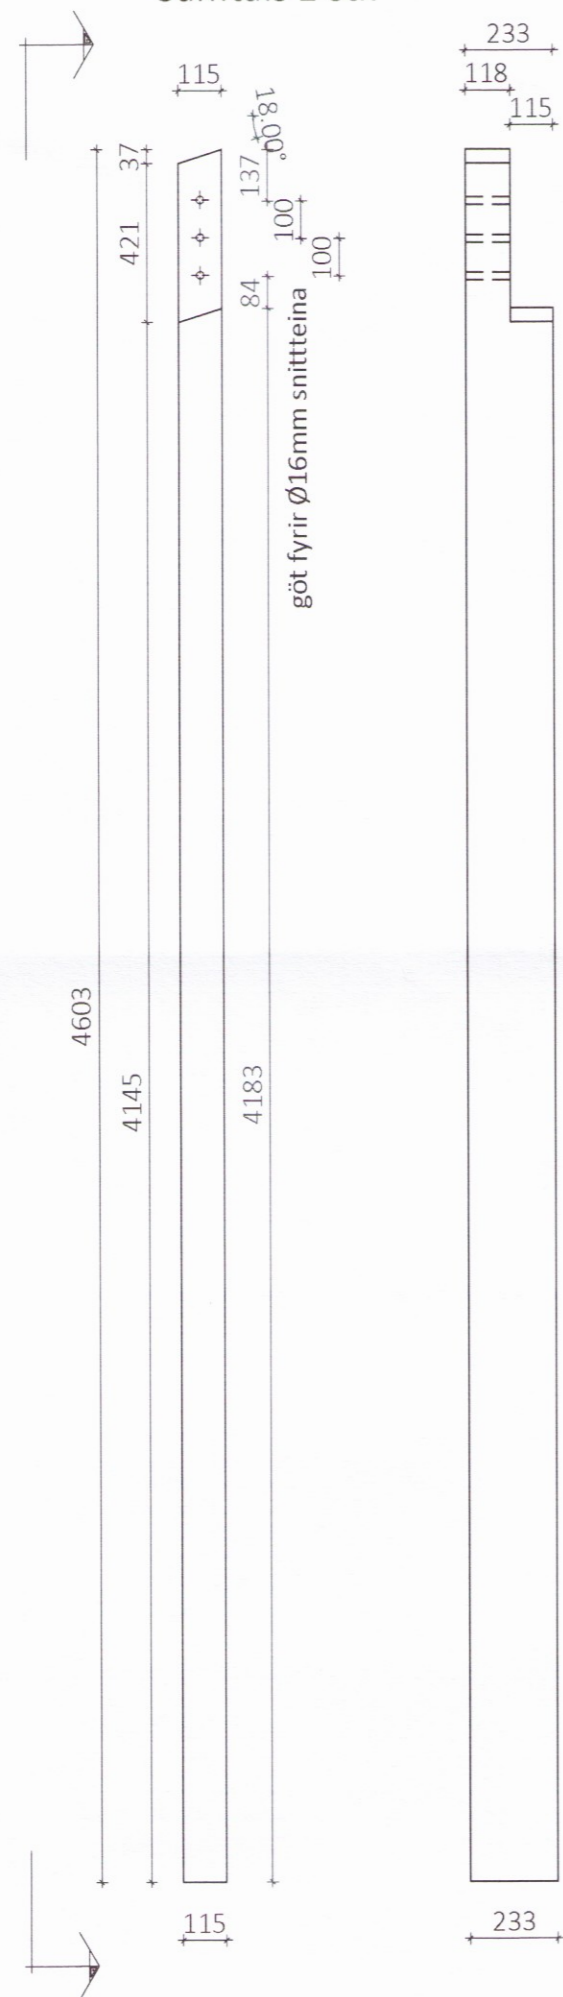


GS10 - 115x233 Mkv.: 1:20
 Samtals 1 stk

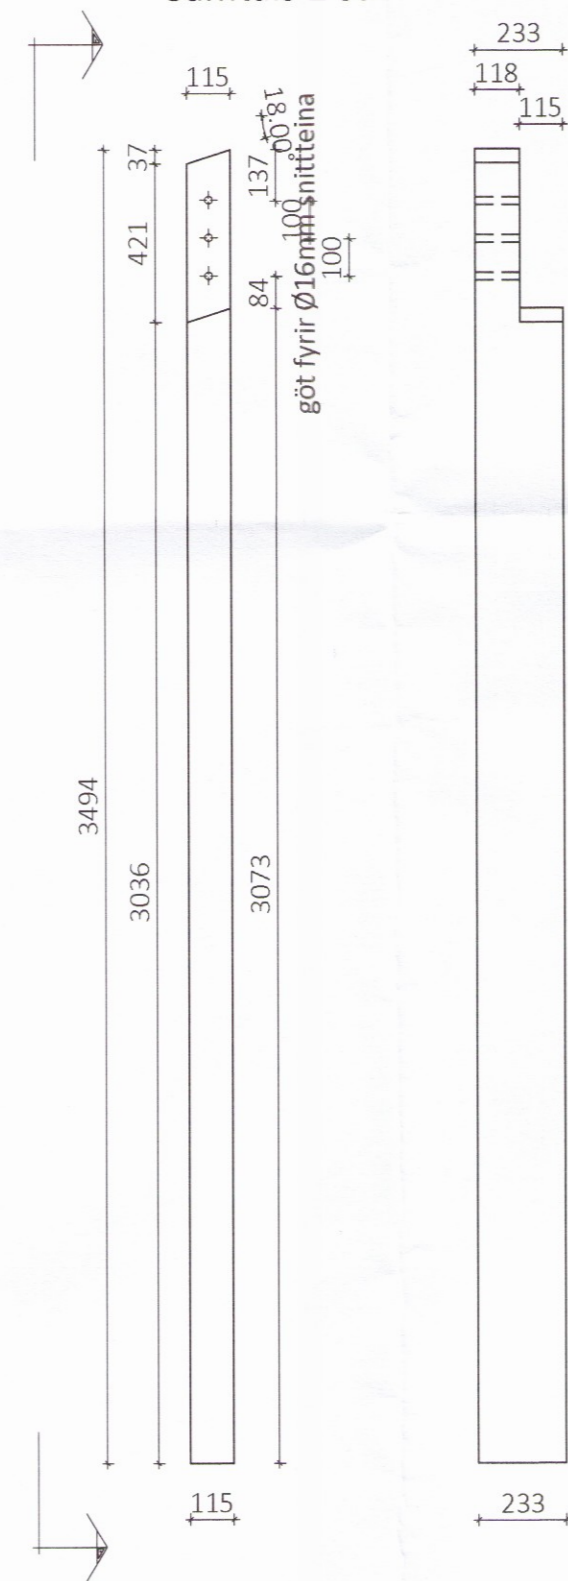


GS12 - 90x233 Mkv.: 1:20
 Samtals 1 stk

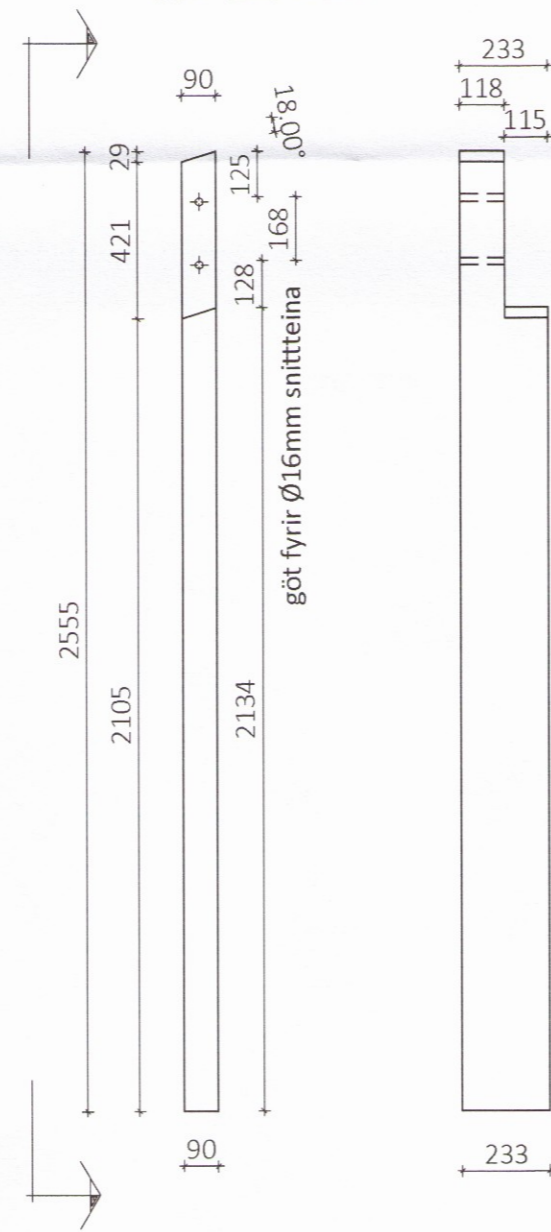

GS14 - 90x200 Mkv.: 1:20
 Samtals 1 stk

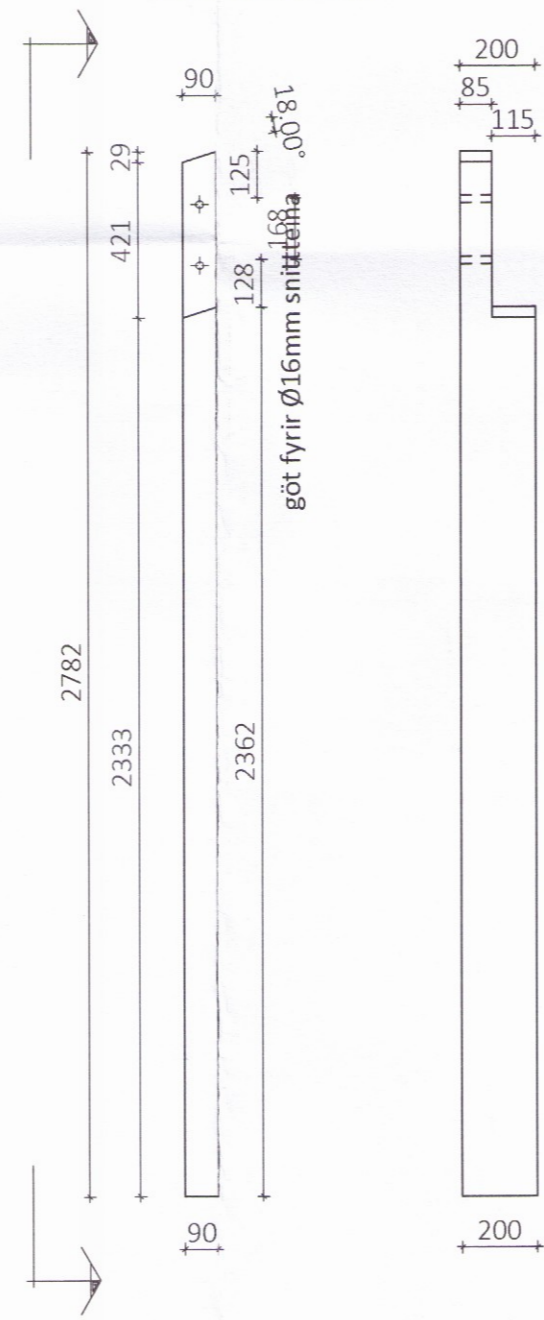

GS15 - 90x200 Mkv.: 1:20
 Samtals 1 stk

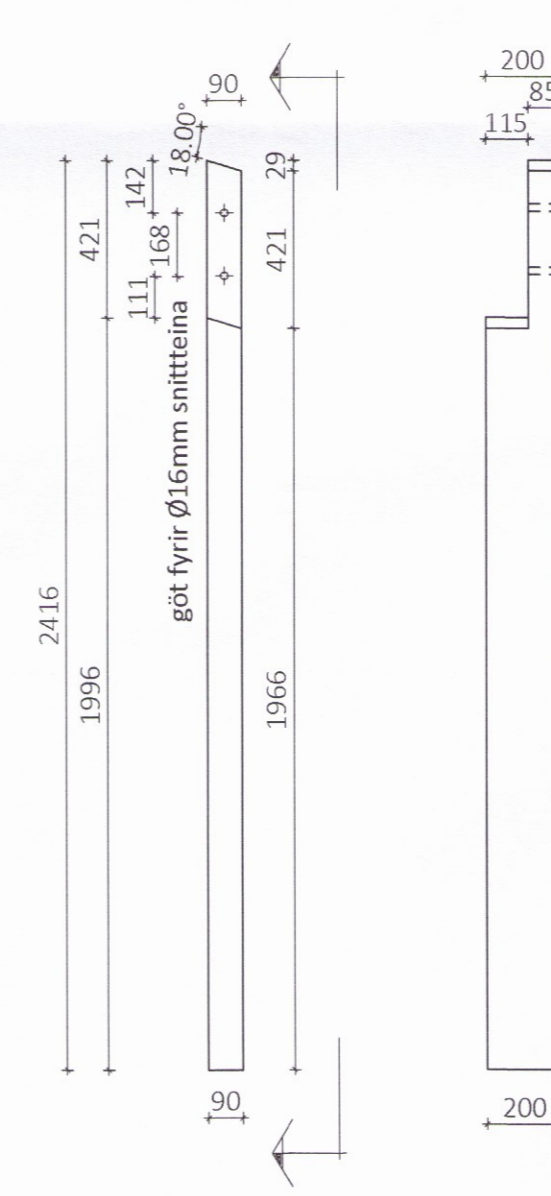

ÖLL AFNOT OG AFRITUN TEIKNINGAR AÐ HLUTA EÐA Í HEILD ER HÁÐ SKRIFLEGU LEYFI LÍMTRÉ VÍRNET EHF.

Númer	Dags.	Skýring breytingar	Br. af
MKV.	DAGS.	VERKNR.	ÚTGÁFA NR.
1:20	17.11.2016	DL16 043	1
TEIKN.	REIKN.	YFIR.	NR. TEIKNINGAR
HK	HK	BI	383
HEITI VERKS:		NAFN HÖNNUÐAR	
Egilsstaðakot Flóahreppi		Bjarni Ingibergsson	
		byggingatæknifræðingur B.Sc.	
		kt. 030861-2729 - bjarni@limtrevirnet.is	
HEITI TEIKNINGAR		ÁRITUN HÖNNUÐAR	
Geldneytafjós		<i>[Signature]</i>	
Límtrésburðarv. - Framleiðsluteikning		ÁRITUN SAMRÆM. HÖNNUÐAR	
		<i>[Signature]</i>	
		DAGS. ÁRITUNAR	
		DAGS. ÁRITUNAR	