

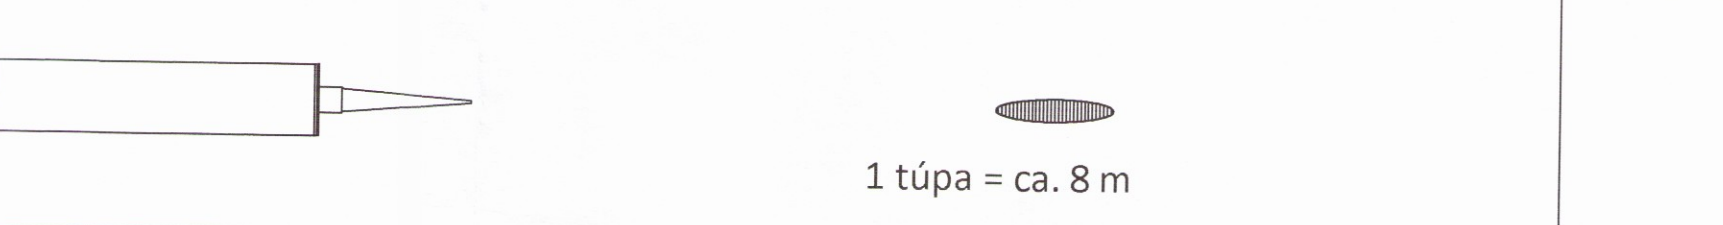
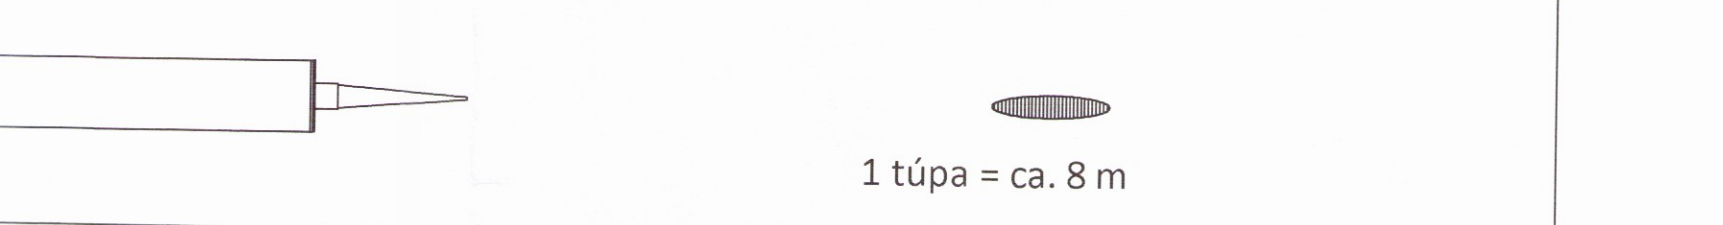

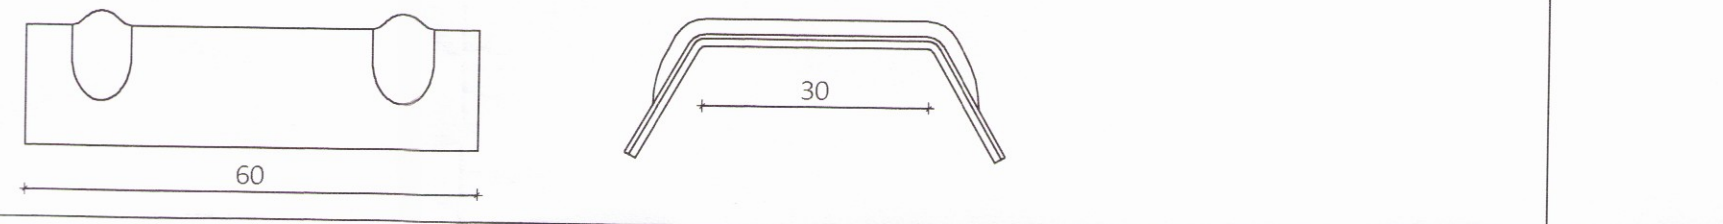
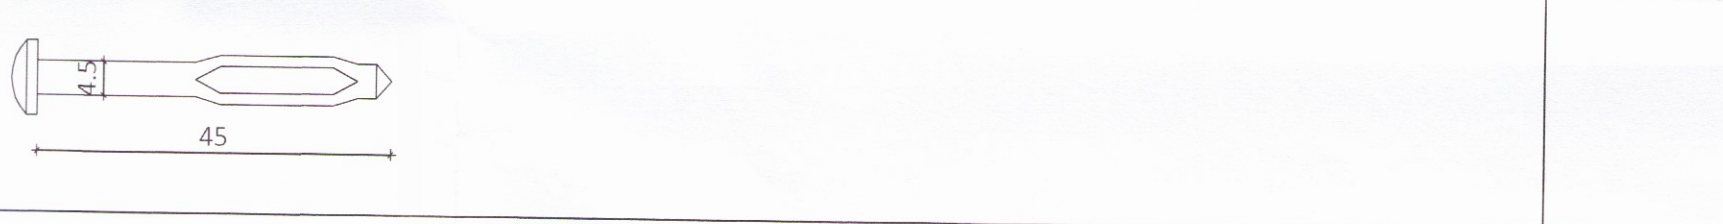
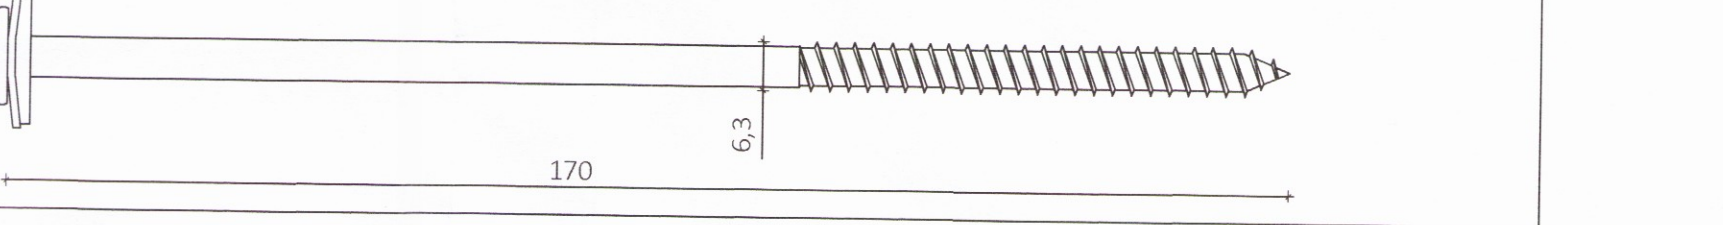
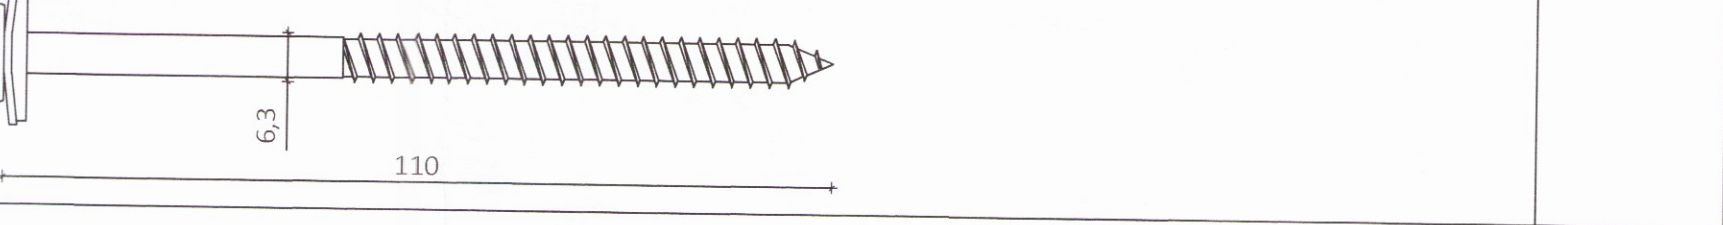
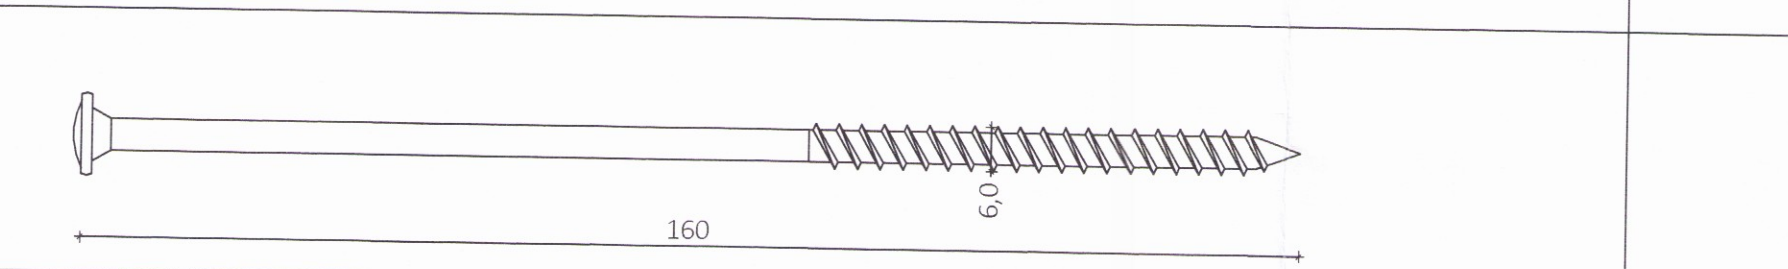
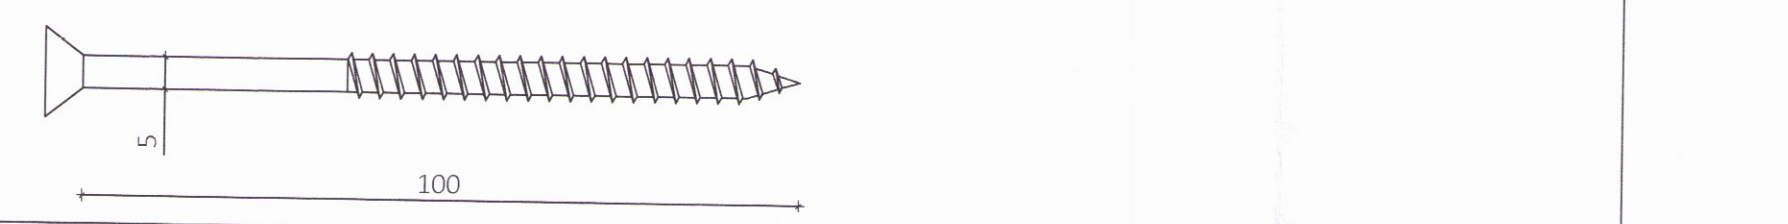



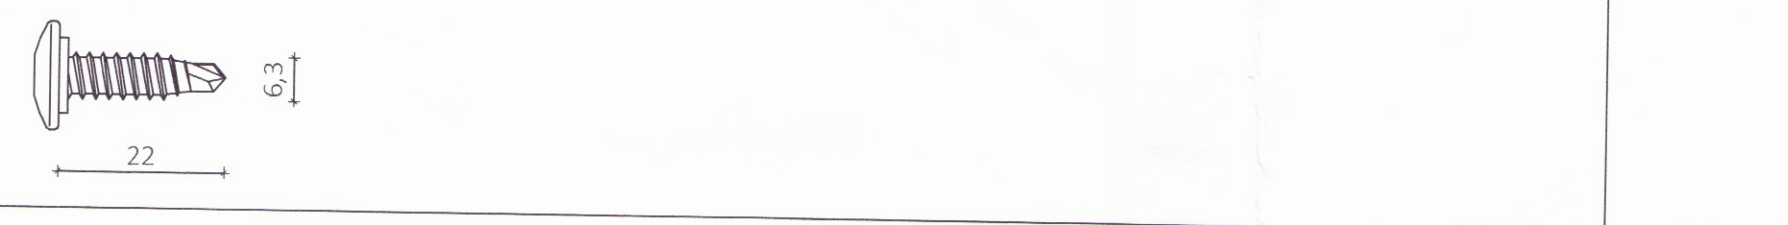

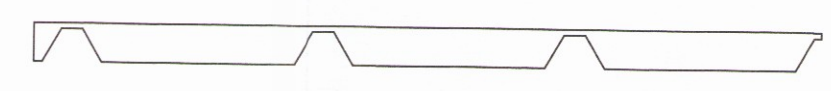


HEITI	MYND
Þéttlisti 15x10 mm Á langskeyti eininga	 1 rúlla = 12 m
Festifrauð 750 ml	 1 brúsi = 0,025 m³
Límkiti 300 ml	 1 túpa = ca. 8 m
Oliukitti 300 ml	 1 túpa = ca. 8 m
Plasthetta 19 mm	
Trapisuskinna 45 mm	
Reknagli Nailfix 4,5x45 mm	
Skrúfa 19 A 6,3x170 mm	
Skrúfa 19 A 6,3x110 mm	

HEITI	MYND
Skrúfa RF 6,0x170 mm	
Tréskrúfa 5,0x100mm	
Skrúfa 4,8x38 mm Torx	
Skrúfa 19 A 6,3x35 mm	
Skrúfa 4,8x35 mm	
Skrúfa 6,3x22 mm	
Múrtappi 8*40 mm	

Bárúþéttlisti undir kjöl
og undir áfellu neðan þakglugga




Bárúþéttlisti undir stál við rennuáfellu



ÖLL AFNOT OG AFRITUN TEIKNINGAR AD HLUTA EDA Í HEILD ER HÁÐ SKRIFLEGU LEYFI LÍMTRÉ VÍRNET EHF.

Númer	Dags.	Skýring breytingar	Br. af

 Byggingadeild - Vesturvör 29 - 200 Kópavogur kt. 440510-1160 - Sími: 412 5300	MKV.	DAGS.	VERKNR.	ÚTGÁFA NR.
	1:2	5.12.2016	DL16 043	1
	TEIKN.	REIKN.	YFIRF.	NR. TEIKNINGAR
AGS	AGS	BI		411
HEITI VERKS:	NAFN HÖNNUÐAR Bjarni Ingibergsson Byggingatæknifræðingur B.Sc. Ítt. 030861-2729 - bjarni@limtrevirnet.is			
HEITI TEIKNINGAR	ÁRITUN HÖNNUÐAR Yleiningar á þak og klæðning á vegg Fylgihlutir			
	ÁRITUN SAMRÆM HÖNNUÐAR		DAGS. ÁRITUNAR	DAGS. ÁRITUNAR
			6/23/16	