



Skipulags- og byggingarfulltrúi Uppsveita l.s.
Samþykkt
 04 SEPT. 2015
Þórunn Jónsdóttir
 F.h. Byggingarfulltrúi

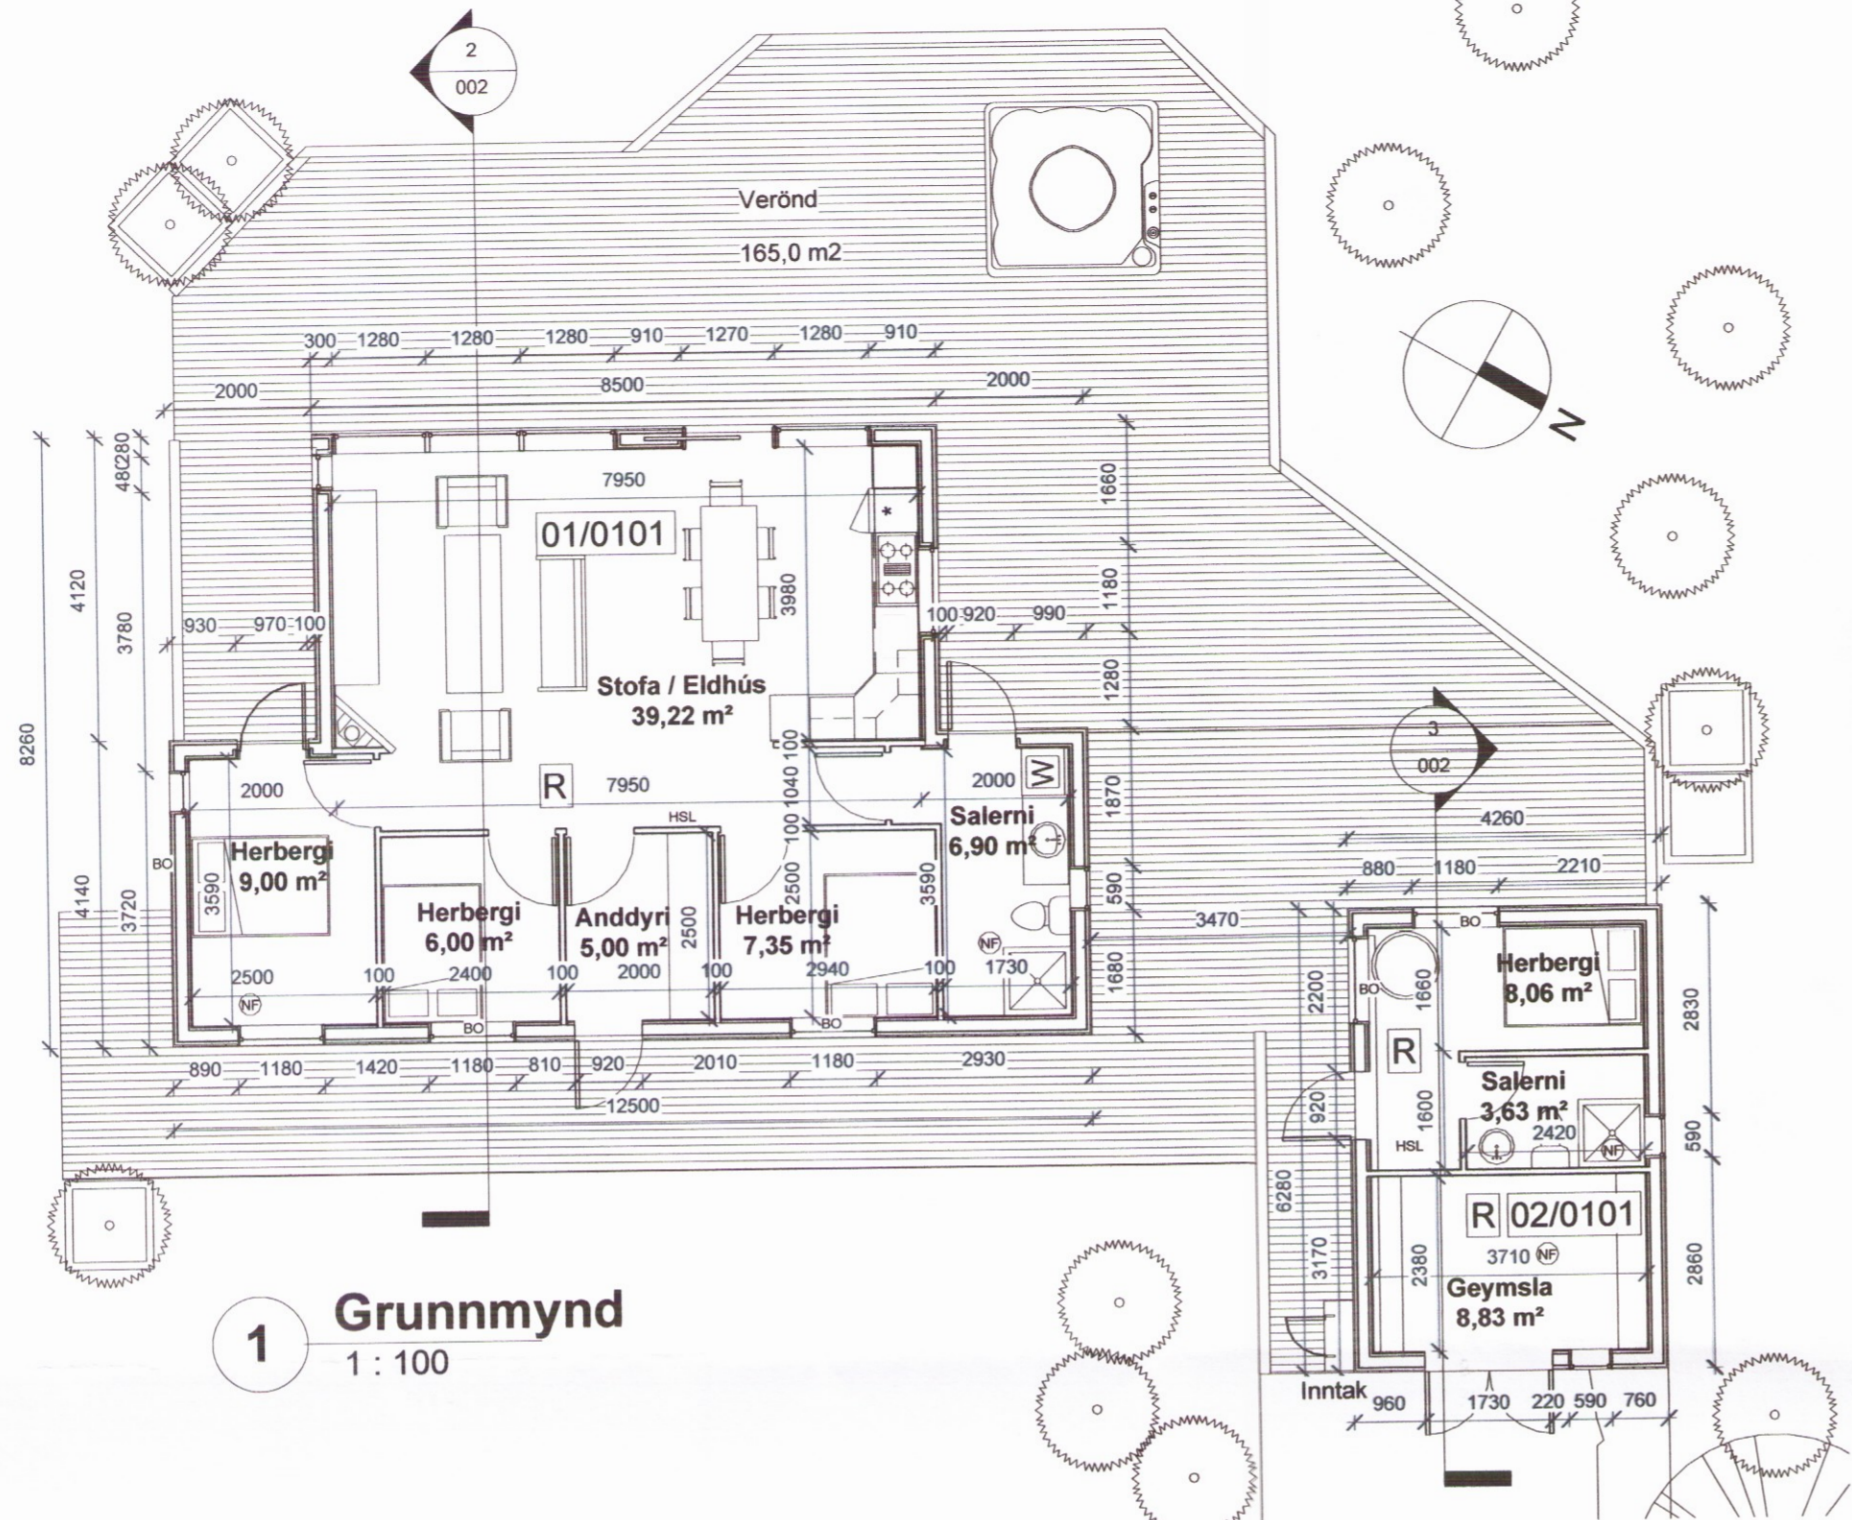


1 Grunnmynd
1 : 100

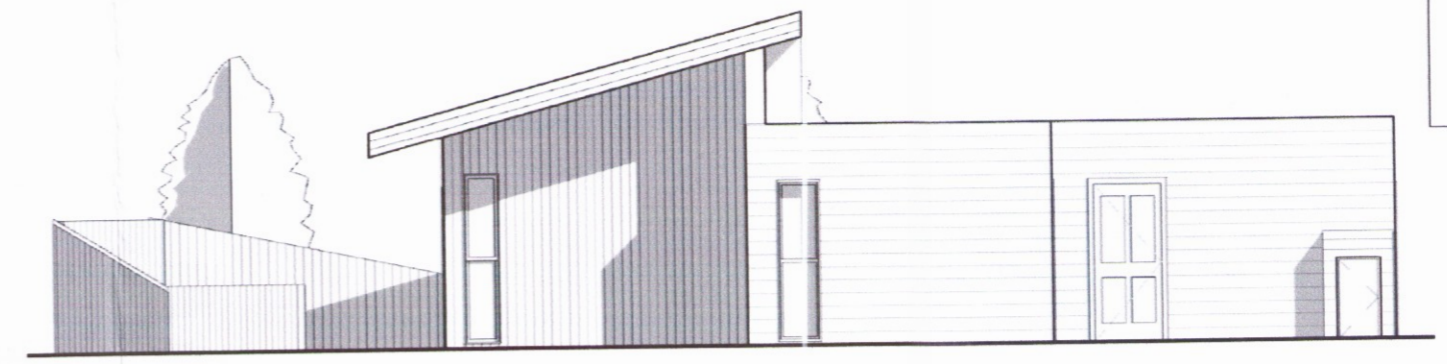


2 Suðaustur
1 : 100



3 Suðvestur
1 : 100

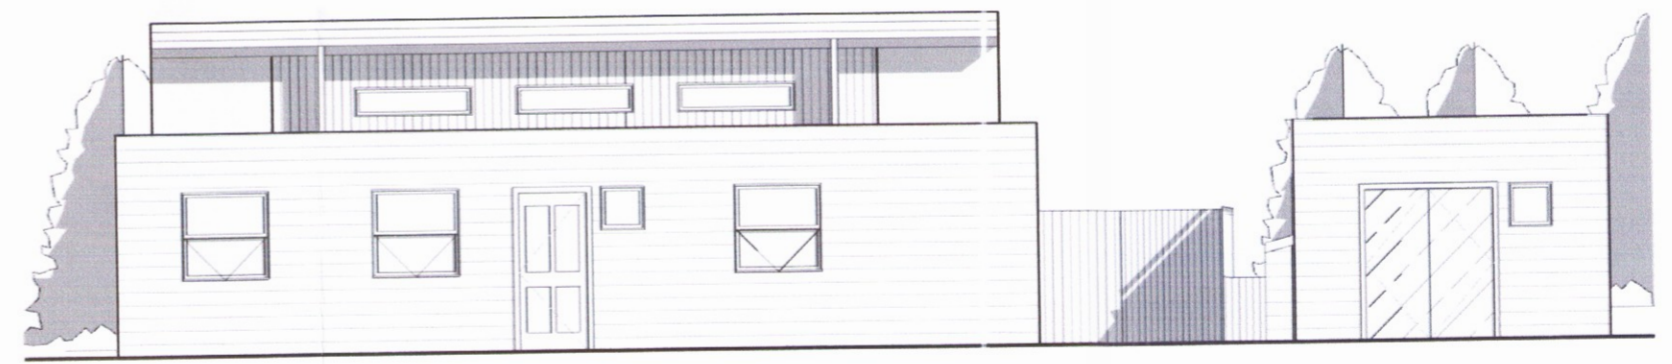

4 Norðaustur
1 : 100

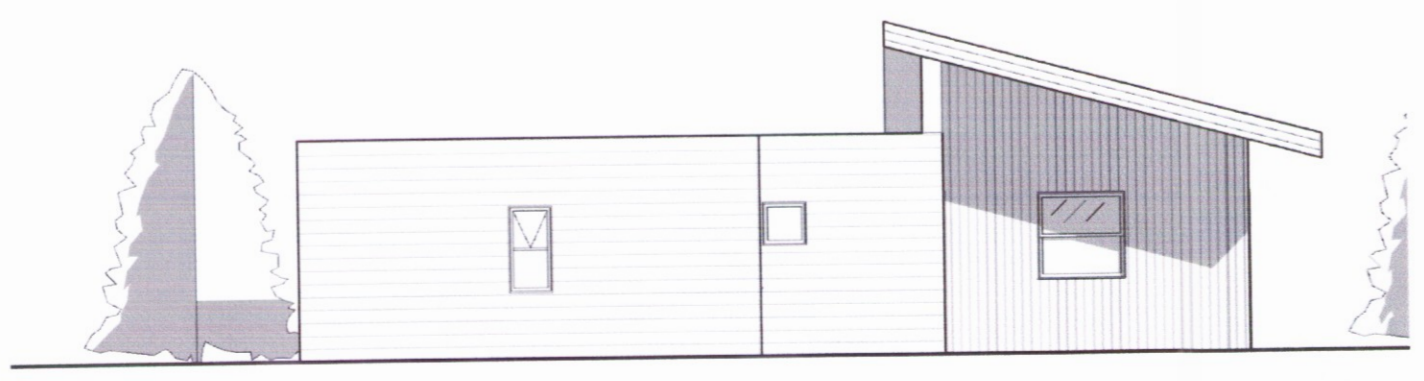

5 Norðvestur
1 : 100

STÆRDIR	FLATARMÁL	RÚMMÁL
01/0101 SUMARHÚS	84,0 m ²	163,7 m ³
02/0101 GEYMSLA / GESTAHÚS	25,0 m ²	60,0 m ³
SAMTALS:	109,0 m²	213,7 m³

SKÝRINGAR	
R	REYKSKYNJARI
HSL	HANDSLÓKKVITÆKI
BO	BJÖRGUNAROP
GN	GÖLFNIDURFALL
GK	GÖLFKÓTI

Húsið er byggt skv. ákvæðum byggingarreglugerðar nr. 441/1998

-	-	-	-	-	-
-	-	-	-	-	-
-	-	-	-	-	-
-	-	-	-	-	-
A	15.6.2015	Paki breytt, Gluggum breytt. Geymsla felld út.			BH
Nr.	Dags.	Breyting.			Samþ.
Frumstærð blaðs	Minnkastærð í mkv.1:2	Mkv.:	Dags.:	Verk.nr.:	Teikn.nr.:
A2	A3	1:100	10.3.2012	VS112511	A-101
			Hannað:	Teiknað:	Yfirf.:
			BH	BH	AKH
			Kamsbraut 2 Öndverðarnes Sumarhús Grunnmynd og útlit		
			Samþ: <i>Þórunn Jónsdóttir</i>		

0548