
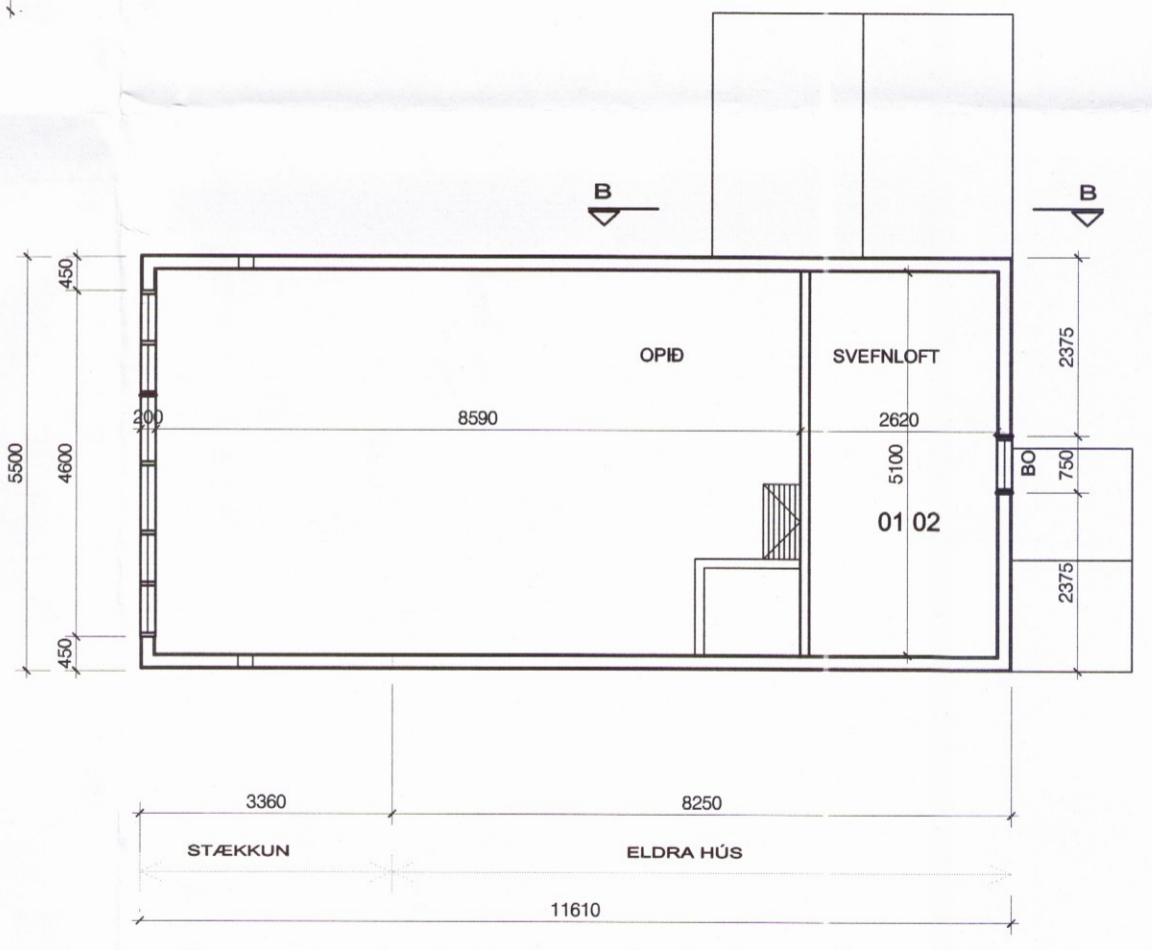
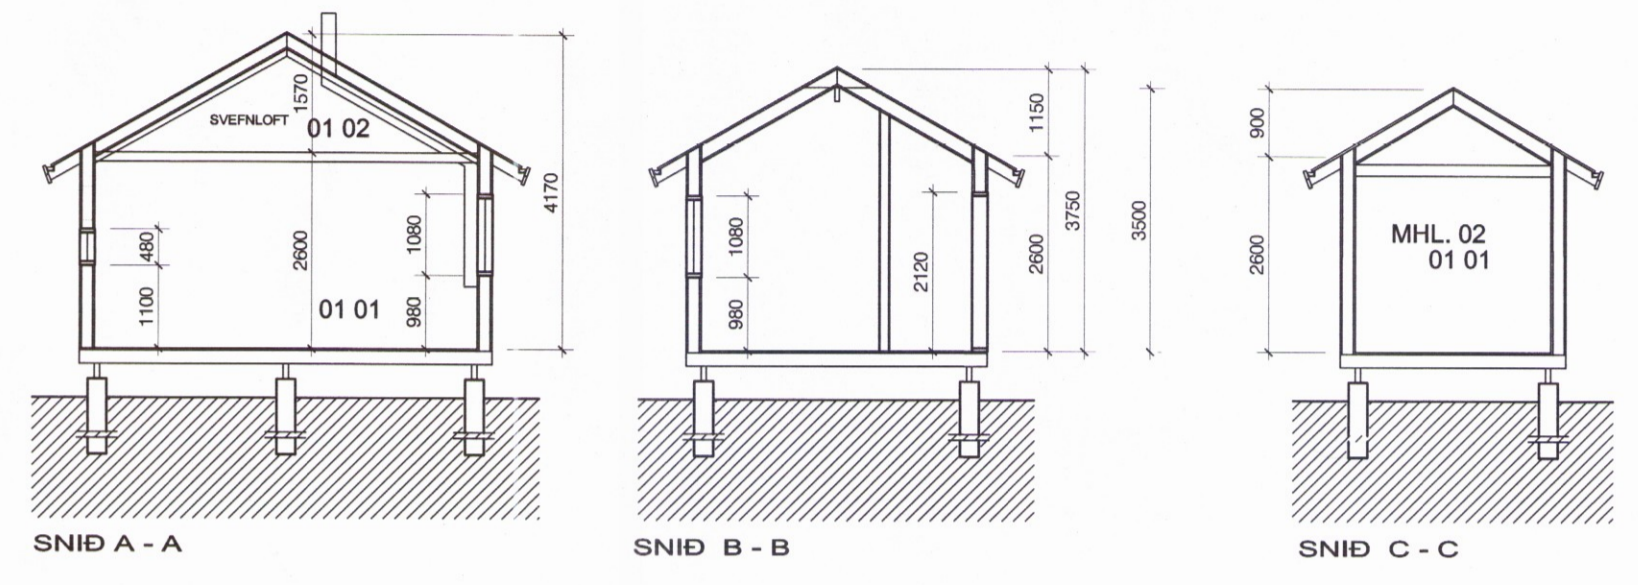


# Rjúpnavegur 7 Efri Reykir, lóð nr.29

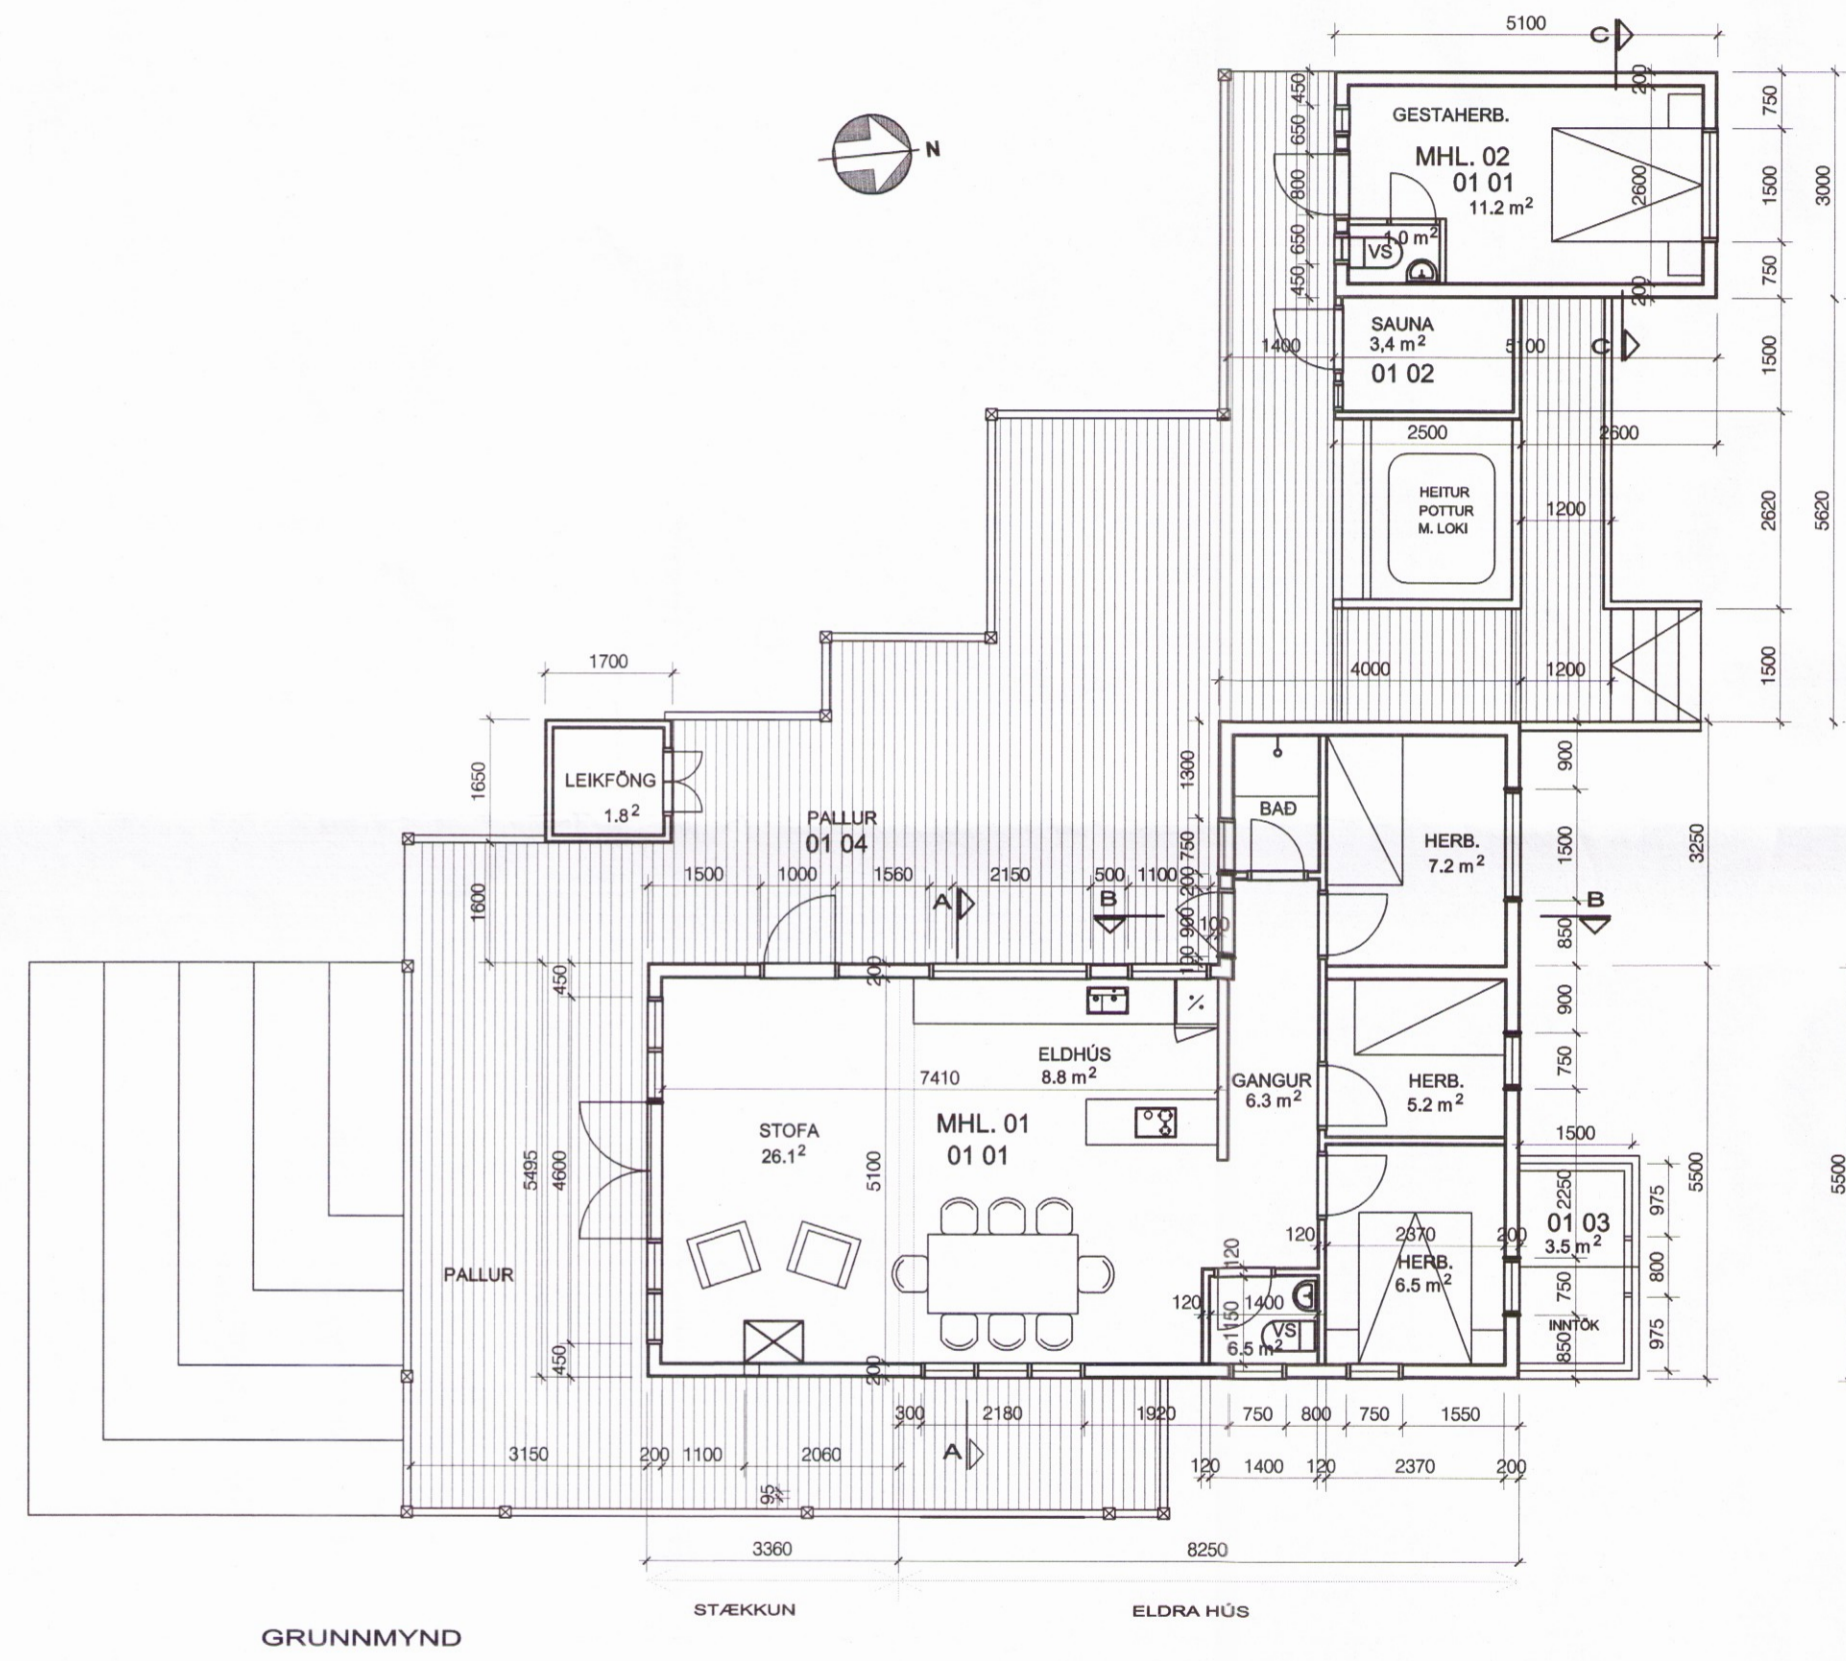

GRUNNMYND

| DAGS: | BREYTING: | SAMP: |
|-------|-----------|-------|
| A     |           |       |
| B     |           |       |
| C     |           |       |
| D     |           |       |
| E     |           |       |
| F     |           |       |
| G     |           |       |

|  |                  |  |                          |                         |
|--|------------------|--|--------------------------|-------------------------|
| <b>VERKEFNI:</b><br>RJÚPNAVEGUR 7<br>EFRI-REYKIR, LÓÐ NR. 29 |                  | <b>ARKITEKTASTOFAN AUSTURVÖLLUR</b><br>FLÚDASEL 66, 109 REYKJAVÍK<br>arkaust@mmedia.is |                          |                         |
| <b>TEIKNING:</b><br>GRUNNMYND - SNID                         |                  | <b>KRISTJÁN BJARNASON</b><br>BYGG.FR. BFI s: 698-6930<br>Kt: 120369-5479               |                          |                         |
| <b>DAGS/TEKNAD:</b> 28.11.2016 / KB                          |                  | <b>MÆLIKV:</b><br>1:100  | <b>VERK NR:</b><br>S-301 | <b>TEIKN NR:</b><br>A-2 |
| <b>SIGN:</b><br>   | <b>BREYTING:</b> | <b>MÆLIKV:</b>   | <b>VERK NR:</b>          | <b>TEIKN NR:</b>        |

002