



Rjúpnavegur 7

Efri Reykir, lóð nr.29


Skipulags- og byggingarfultrúi Uppsveita bs.
Samþykkt
 14. DES. 2016
Þórunn Þórunn
 Byggingarfultrúi

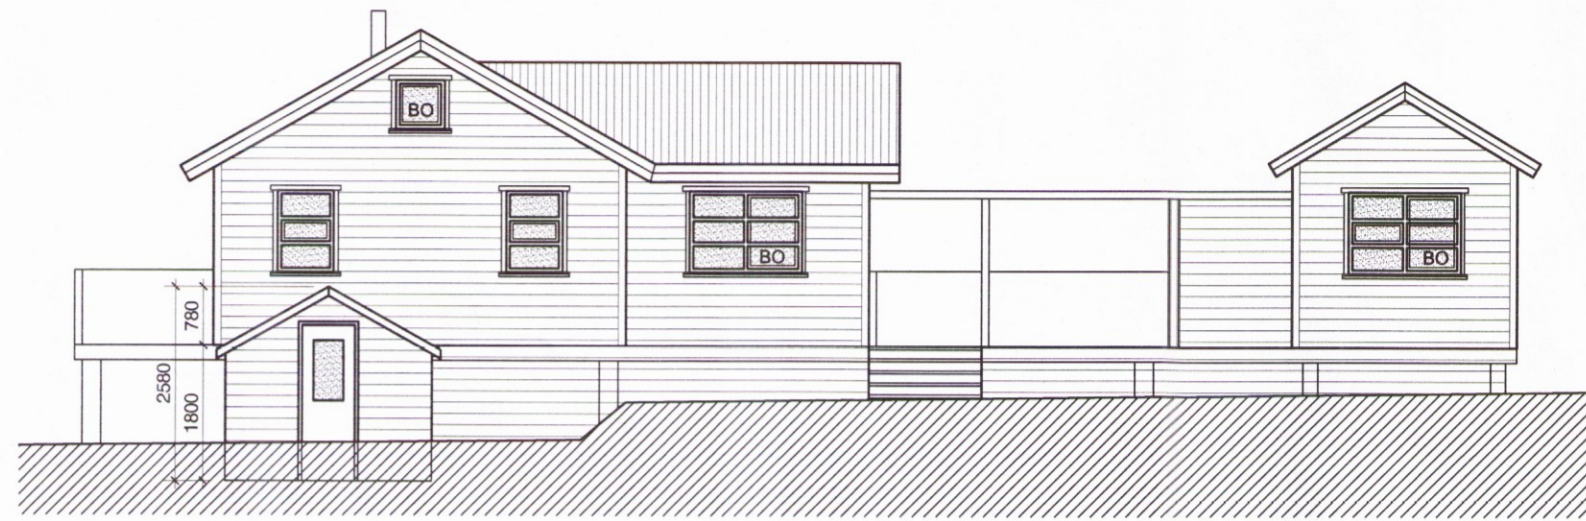


NORÐUR

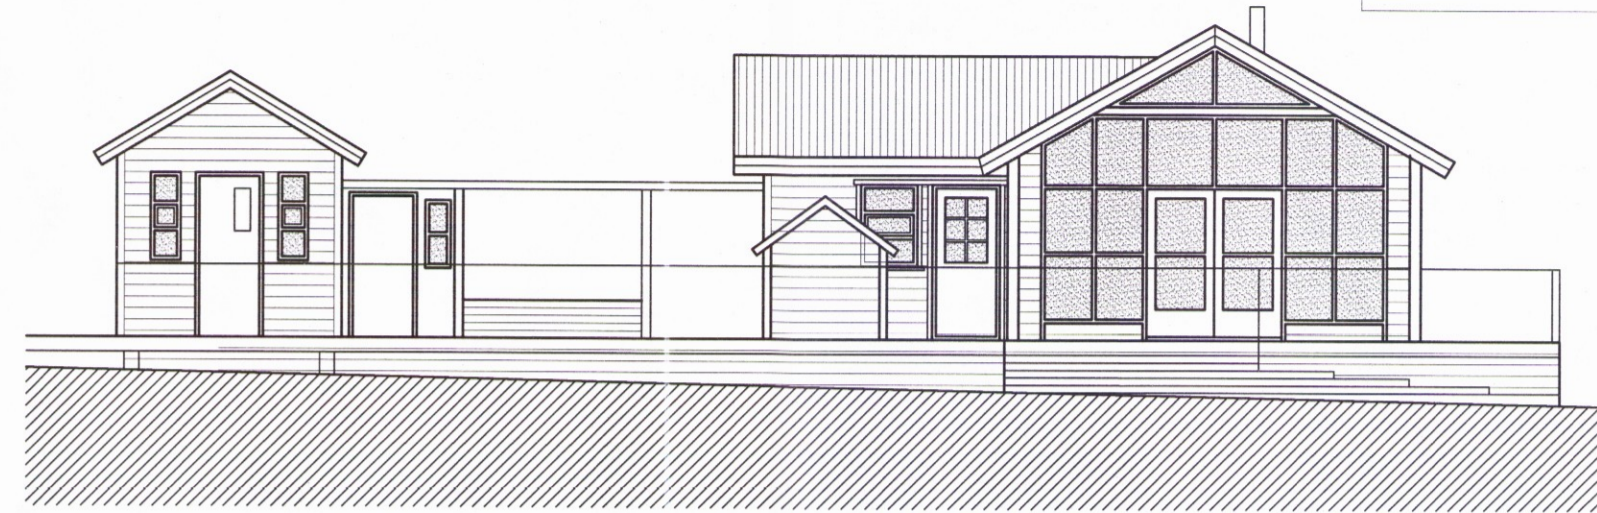


SUÐUR

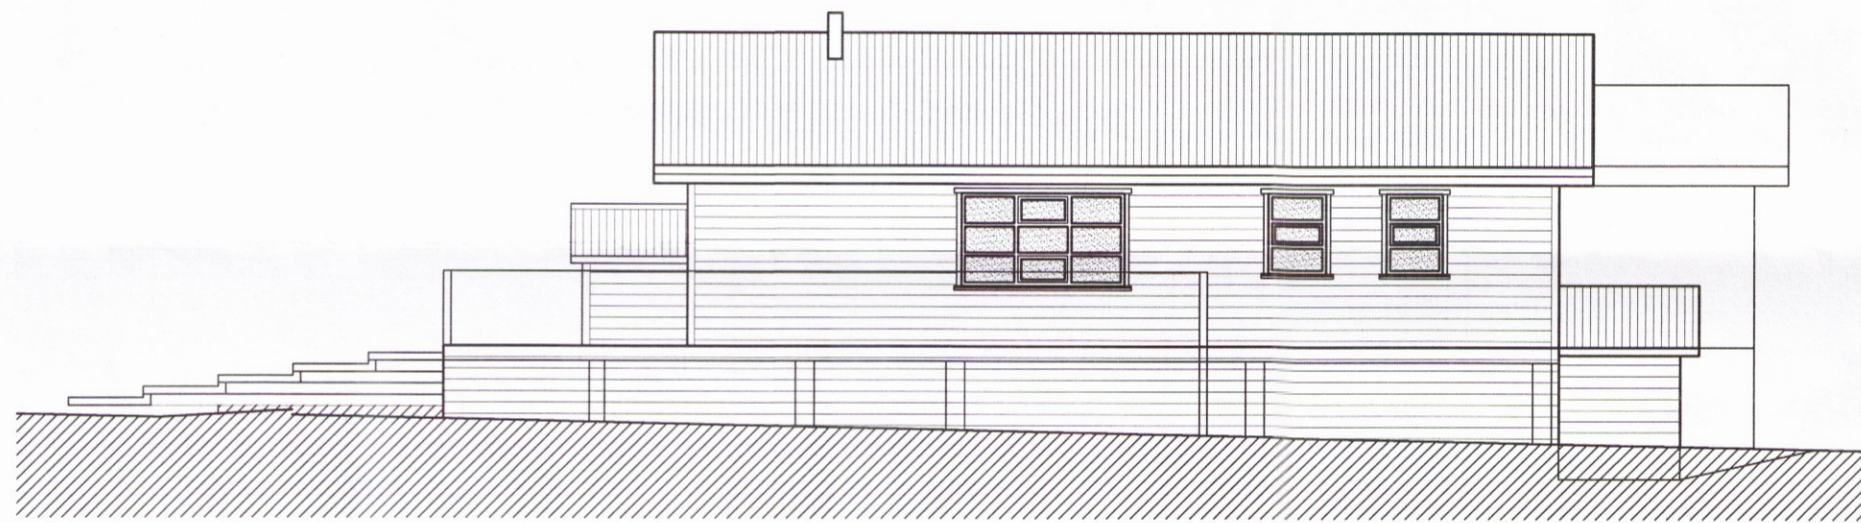

AUSTUR

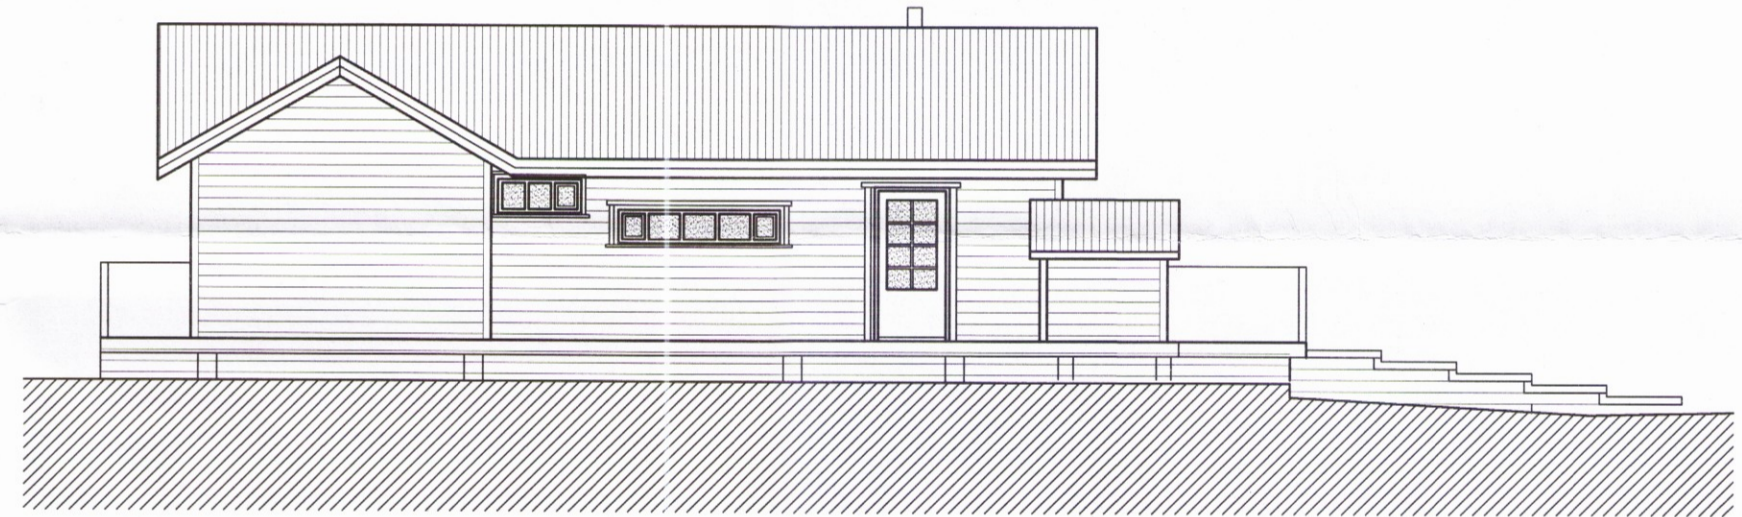

VESTUR

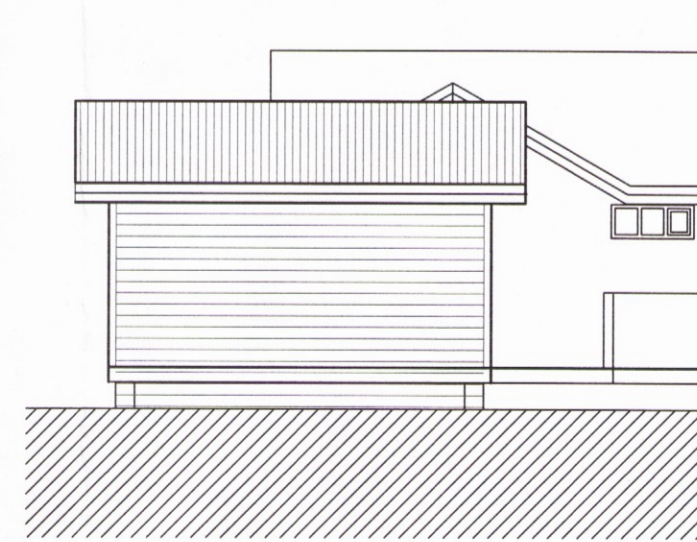

VESTUR (GESTAHERBERGI)

DAGS:	BREYTING:	SAMP:
A		
B		
C		
D		
E		
F		
G		

VERKEFNI:	RJÚPNAVEGUR 7 EFRI-REYKIR, LÓÐ NR. 29		ARKITEKTASTOFAN AUSTURVÖLLUR FLÚDASEL 66, 109 REYKJAVÍK arkaust@mmedia.is	
TEIKNING:	ÚTLIT		KRISTJÁN BJARNASON BYGG.FR. BFI s: 698-6930 KT: 120369-6478	
DAGS/TEIKNAD:	28.11.2016 / KB			
SIGN:	<i>[Signature]</i>	BREYTING:	MÆLIKV: 1:100	VERK NR: S-301
				TEIKN NR: A-3

0624