



Skipulags- og byggingarfulltrúi Uppsveita bs.  
**Sambykkt**  
 18 JAN. 2017  
*Rannveig Guðjónsdóttir*  
 Byggingarfulltrúi

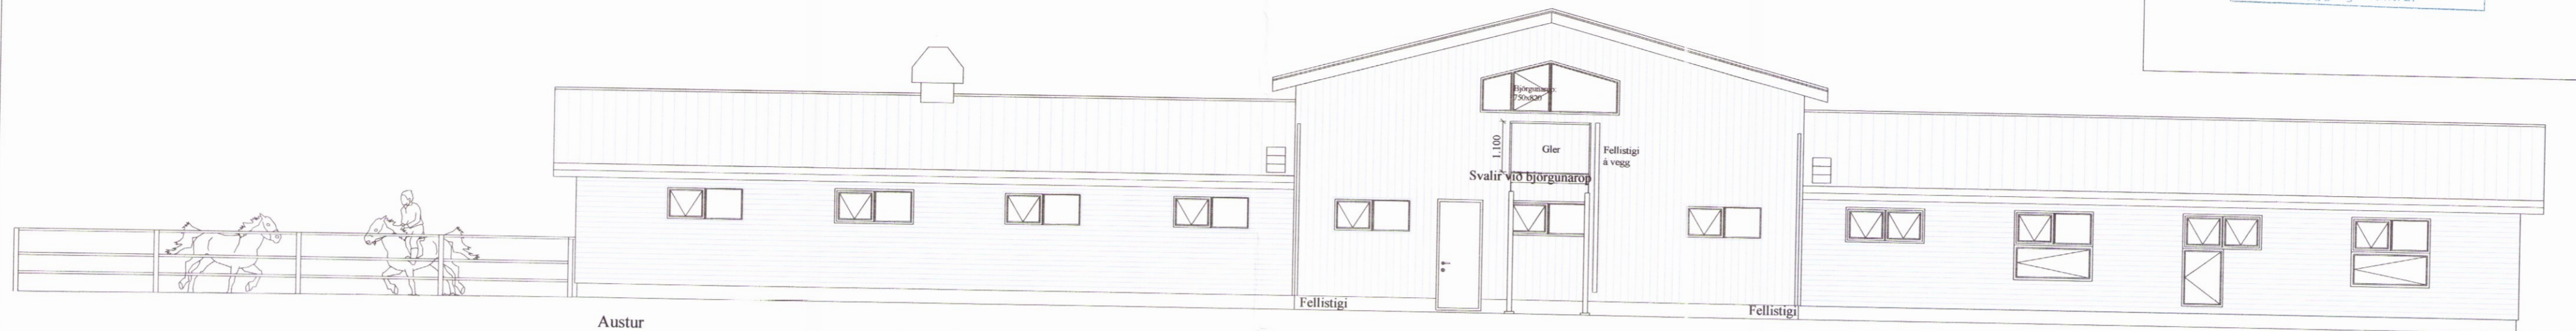

Austur




Vestur

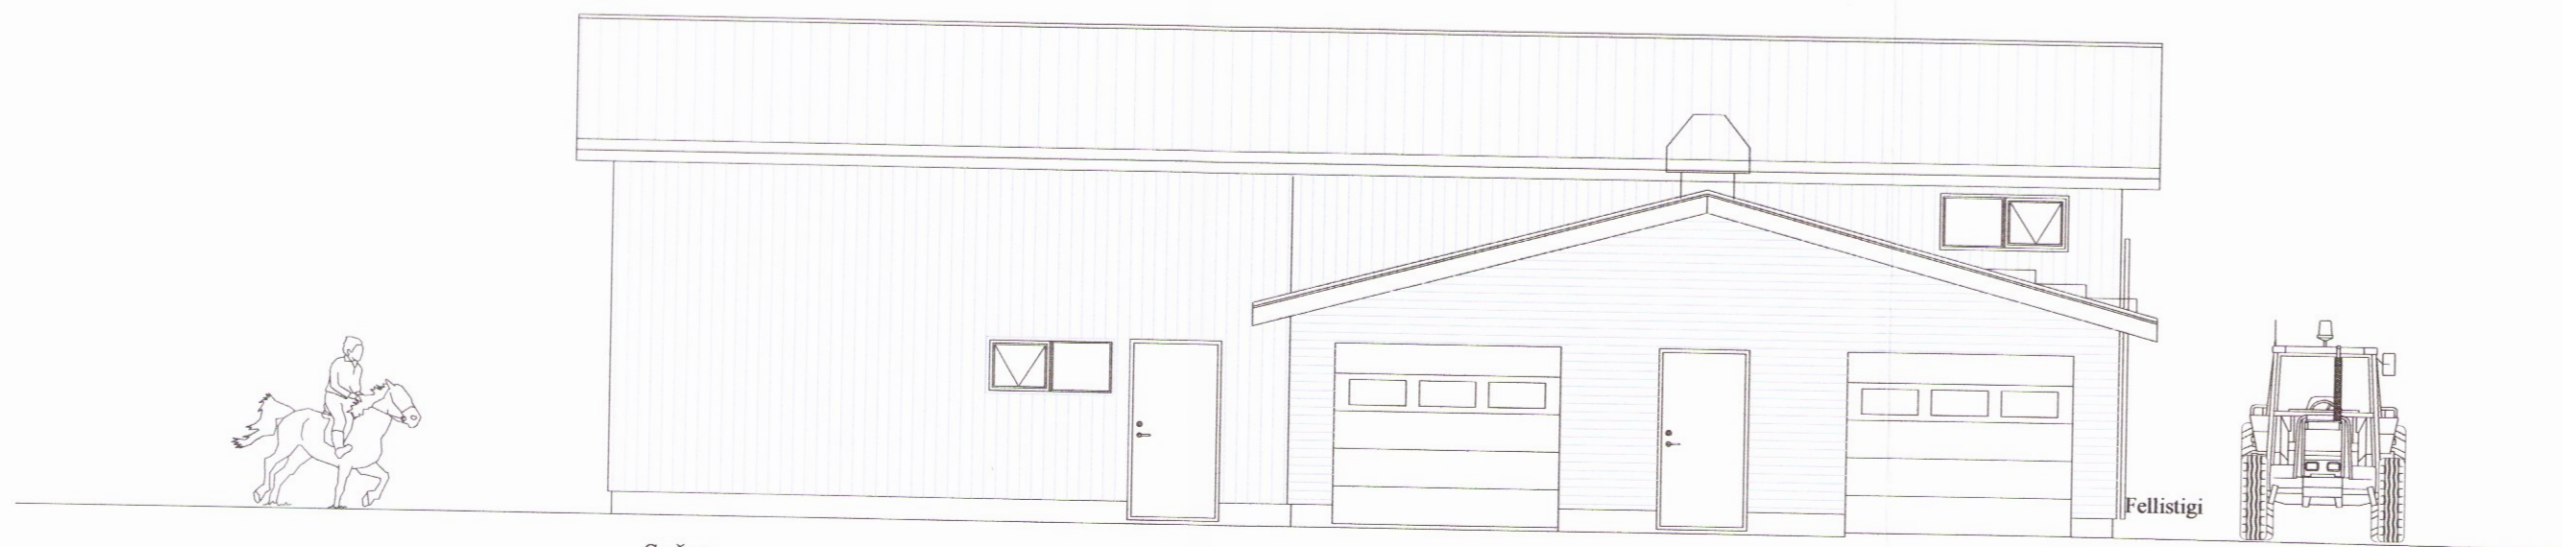

Suður

C	Austurhlíð- br. flóttaleið. hurð/svalir	09-01-17	GHJ.
B	Breyttir gluggar á vélag-gaffli- herb.	26-09-16	GHJ.
A	Breyttir gl.-Flóttal. - Skrikvörm-Fellist.	10-03-16	GHJ.
Br:	Hverju breytt:	Dags.	Kvittun:
Skálatjörn, Flóahreppi 801 Selfoss (dreibýli)			Teikn nr: 100
Aðalteikningar Úlit			Frumstærð: A2
Dags:	18. sept. 2007	Mkv:	1:100/
Hann:	GÞS		
Samp:	<i>[Signature]</i>	210277-4049	V.nr07 142
Teikn:	GHJ		

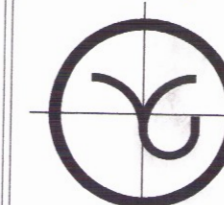

**VGS**  
 VERKFRÆÐISTOFA  
 GUÐJÓNS P. SIGFÚSSONAR EHF.  
 AUSTURVEGI 42, 2.HÆÐ,  
 800 SELFOSS  
 S: 482 2805, F: 482 3818  
 NETFANG: VGS@VGS.IS