
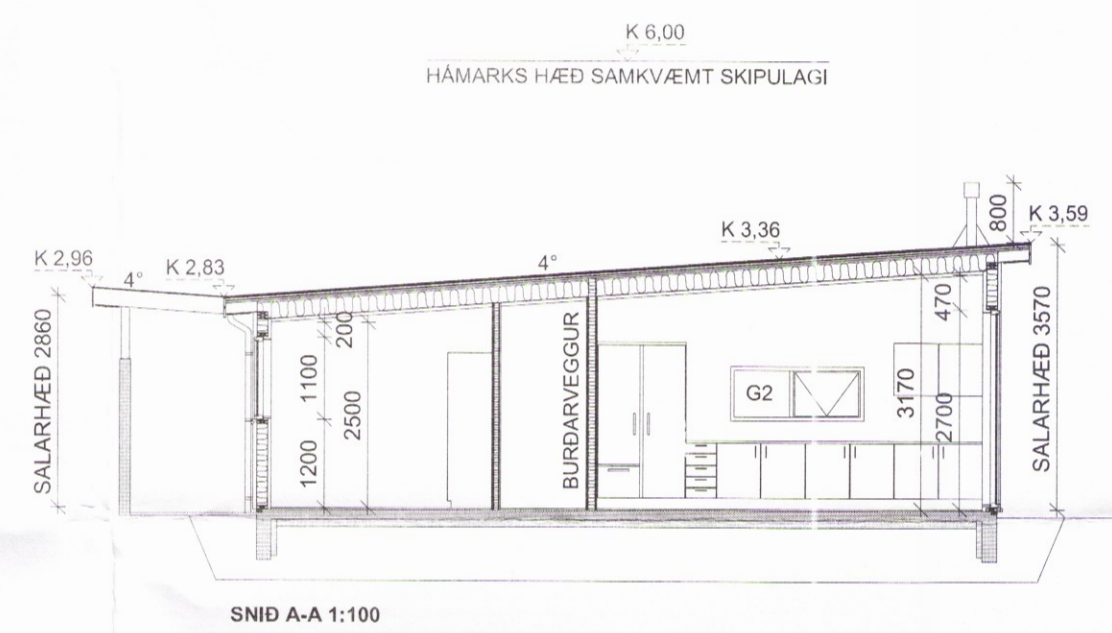


Skipulags- og byggingarfulltrúi Uppsveita bs.
Samþykkt
 16 NOV. 2016
Ámin Þórunn
 Byggingarfulltrúi

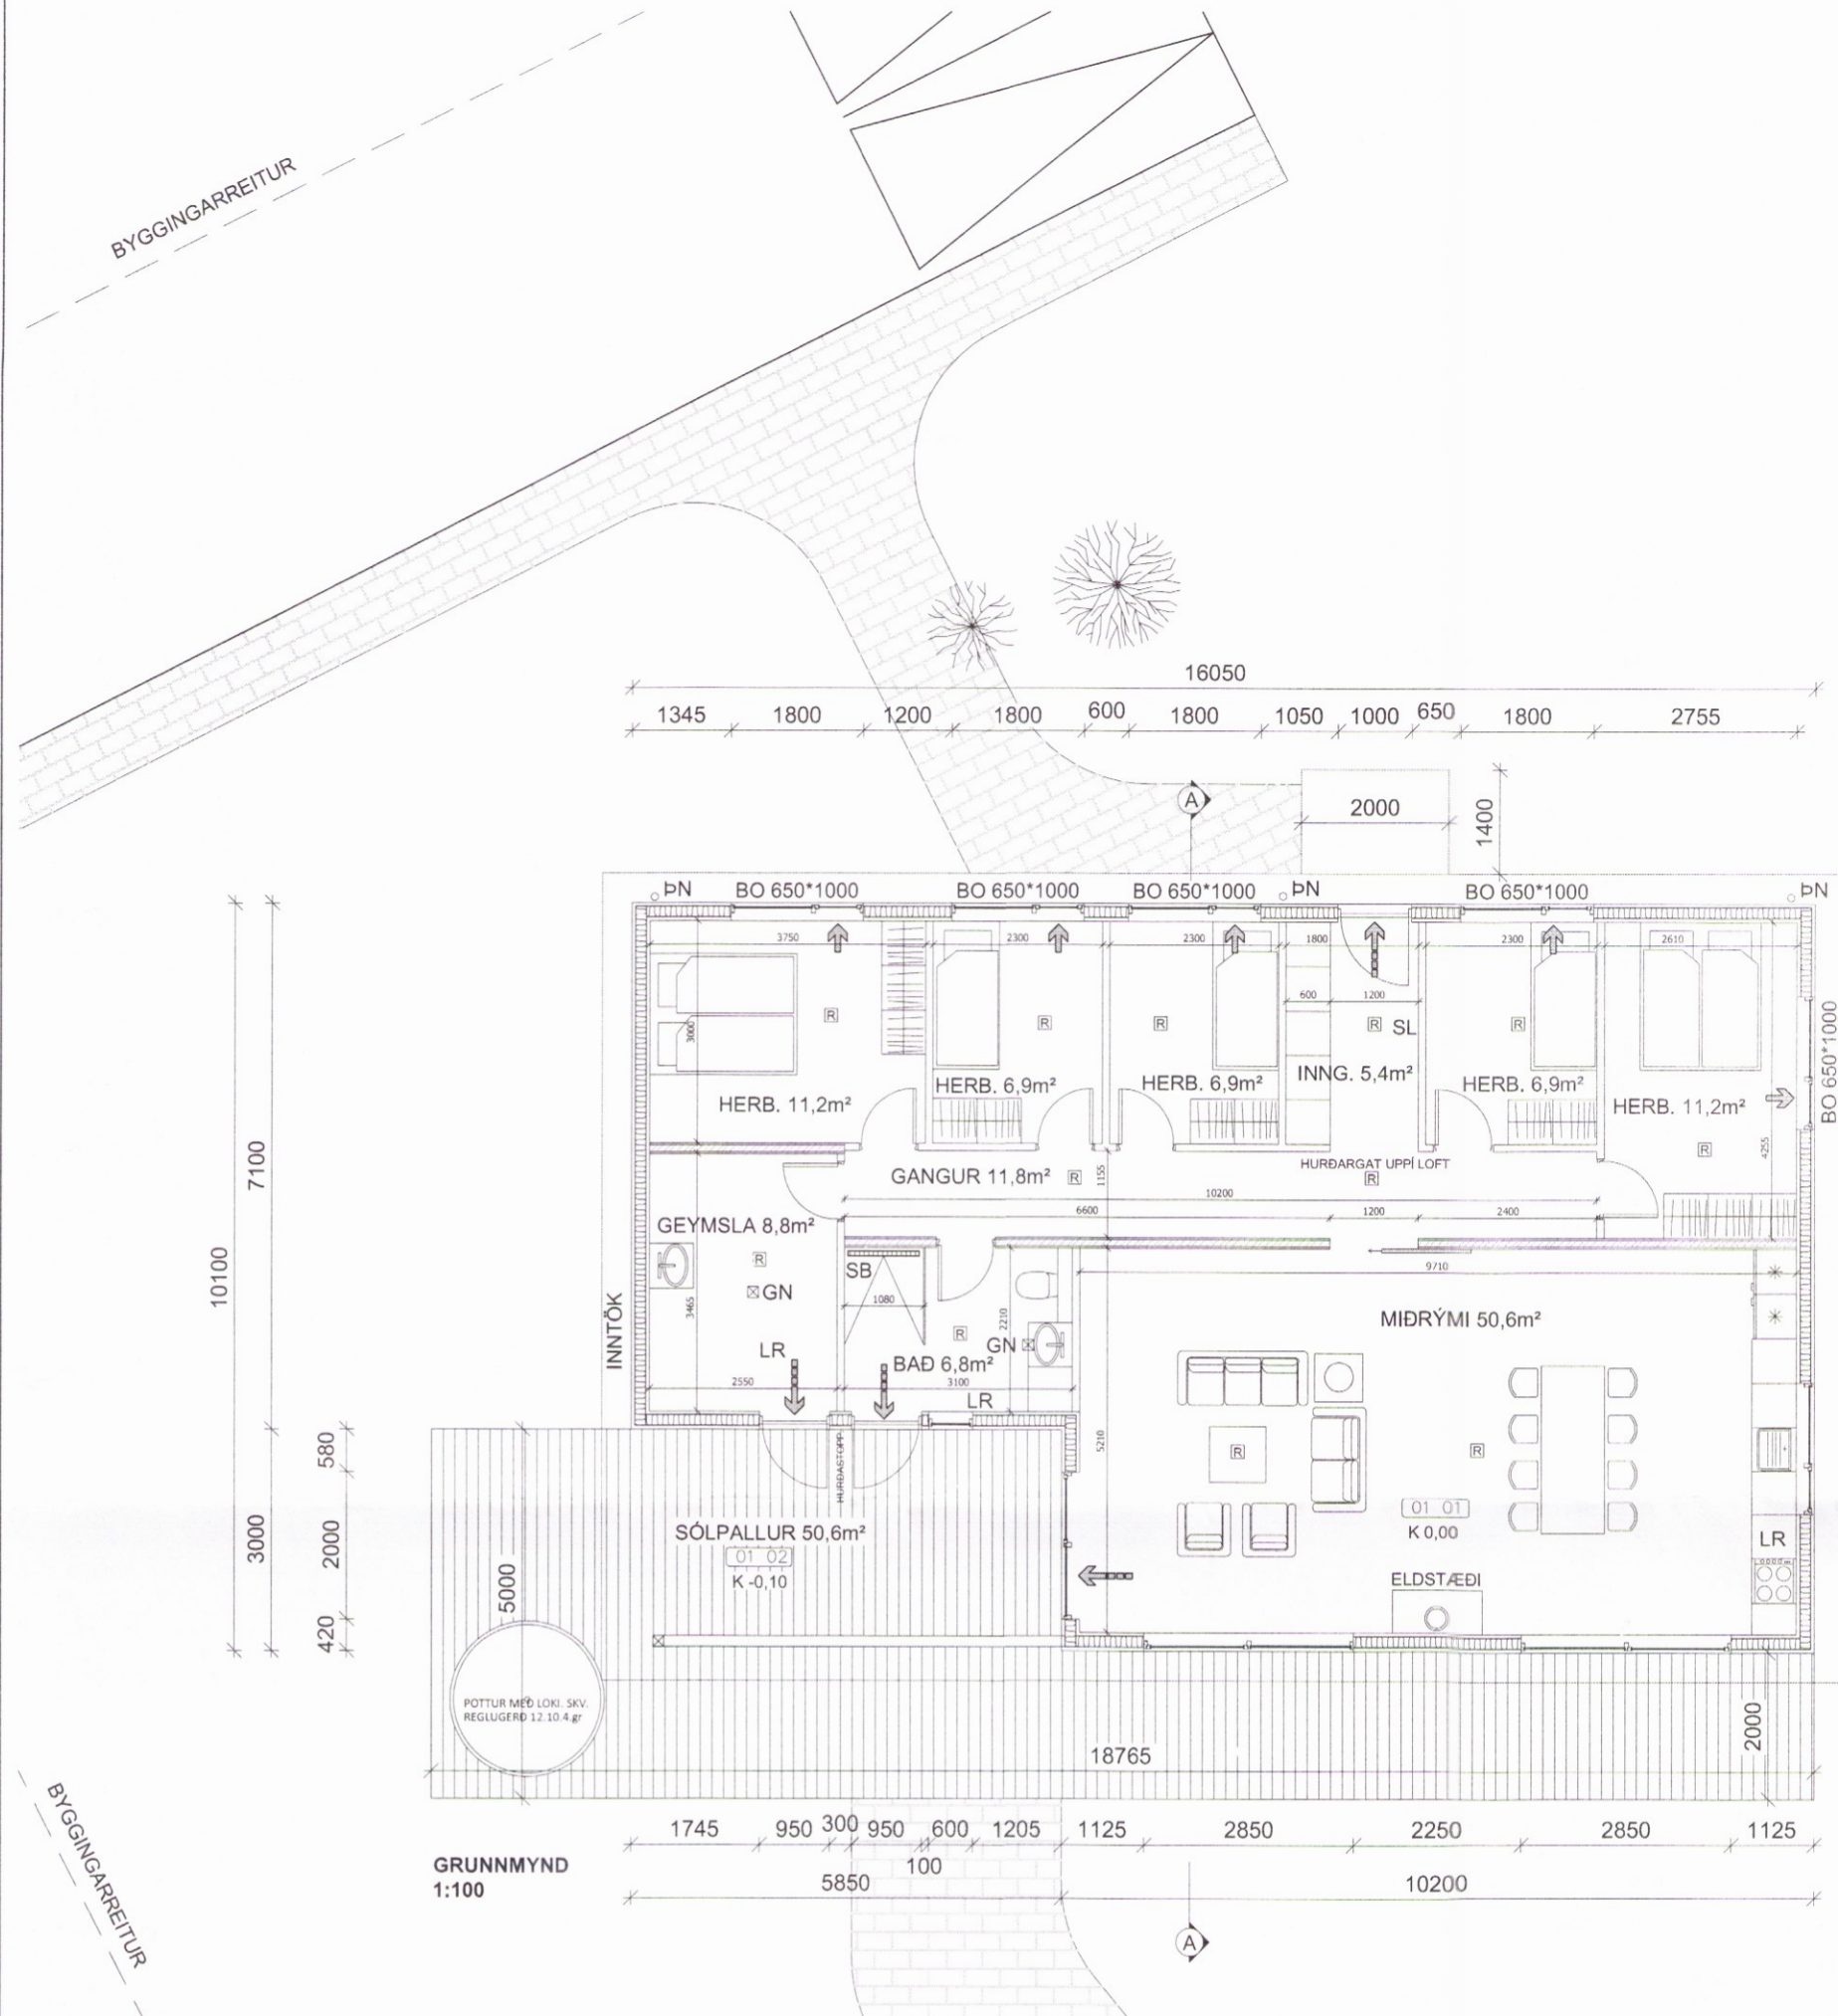

- SKÝRING TÁKNA:**
- GN GÓLFNIDURFALL
 - SL SLÓKKVITÆKI
 - ÞN ÞAKNIDURFALL
 - SB STEYPIBAD
 - LR LOFTRÆSING
 - K 0,00 KÓTI
 - ⇒ BJÖRGUNAROP
 - ⇨ FLÓTTALEID
 - 01 01 RÝMISNÚMÉR
 - △ SNID
 - Ⓜ REYKSKYNJARI

BR.	DAGS.	BREYTING




HOFVÍK_GRÍMSNES/GRAFNINGSHR.
HOFVÍK_9
 GRUNNMYND/ÚTLIT/SNID
 HEILSÁRSHÚS

Teikning nr. **101**

Hannað: ÓTB	Teiknað: ÓTB	Yfirfarið:	Mikk: 1:100
Samþykkt: Ólafur Tage Bjarnason		Kl.: 150482-3489	
Höfundarstjóri (ef annar en aðalhönnuður) <i>Ólafur Tage Bjarnason</i>		Kl.: <i>Kristín Þórunn</i>	

Dags: 18.11.16	Nr: 038.16	Blástaðar: A2
--------------------------	----------------------	-------------------------

EFFORT Ólafur Tage Bjarnason
 Byggingafræðingur BSc
 Háheiði 2, 900 SELFOSS, kt. 150482-3489
 Sími: 697 6946, Veffang: www.elfort.is

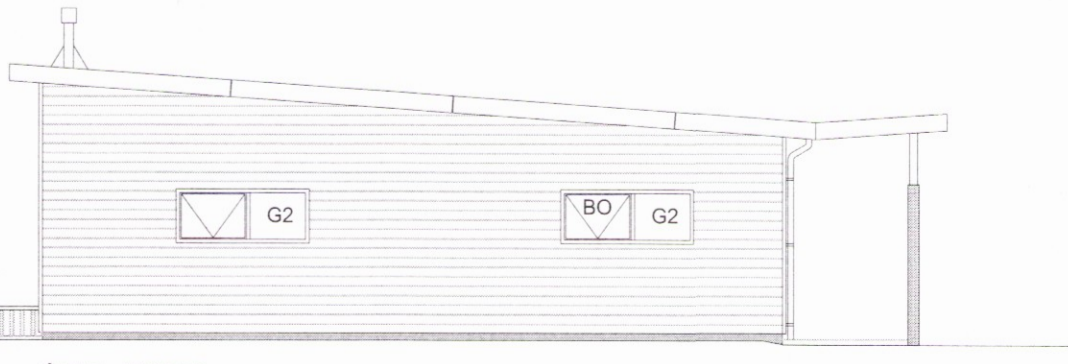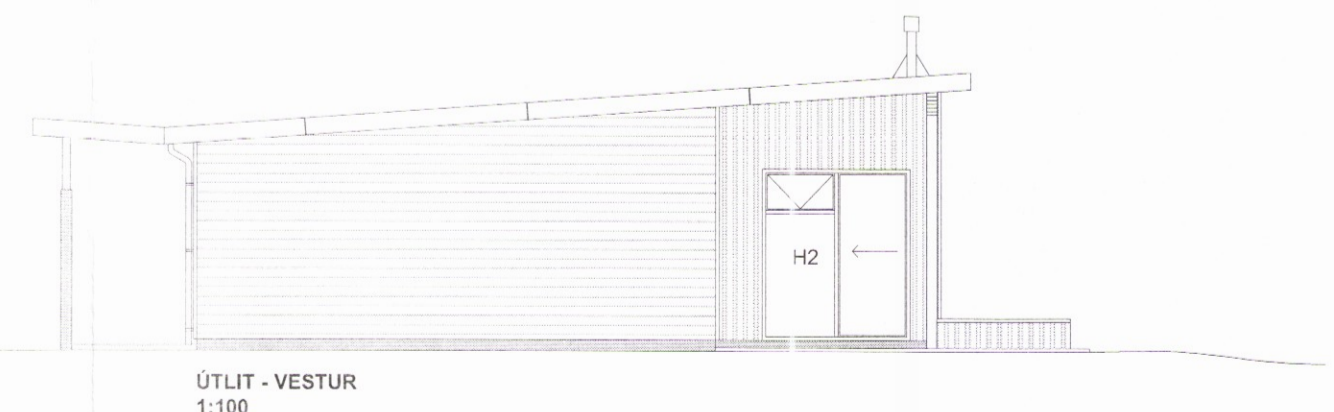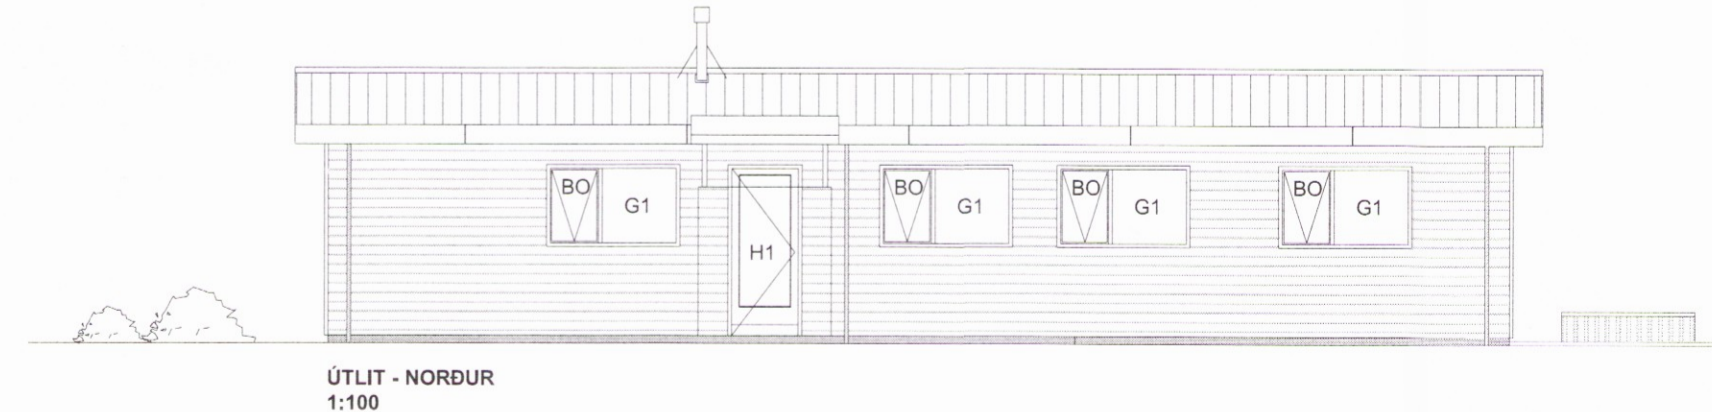

Olafur