




Skulpulags- og byggingarfulltrúi Uppsveita ts.
Samþykkt
 07 JUNÍ 2012
Árni Pál
 Byggingarfulltrúi

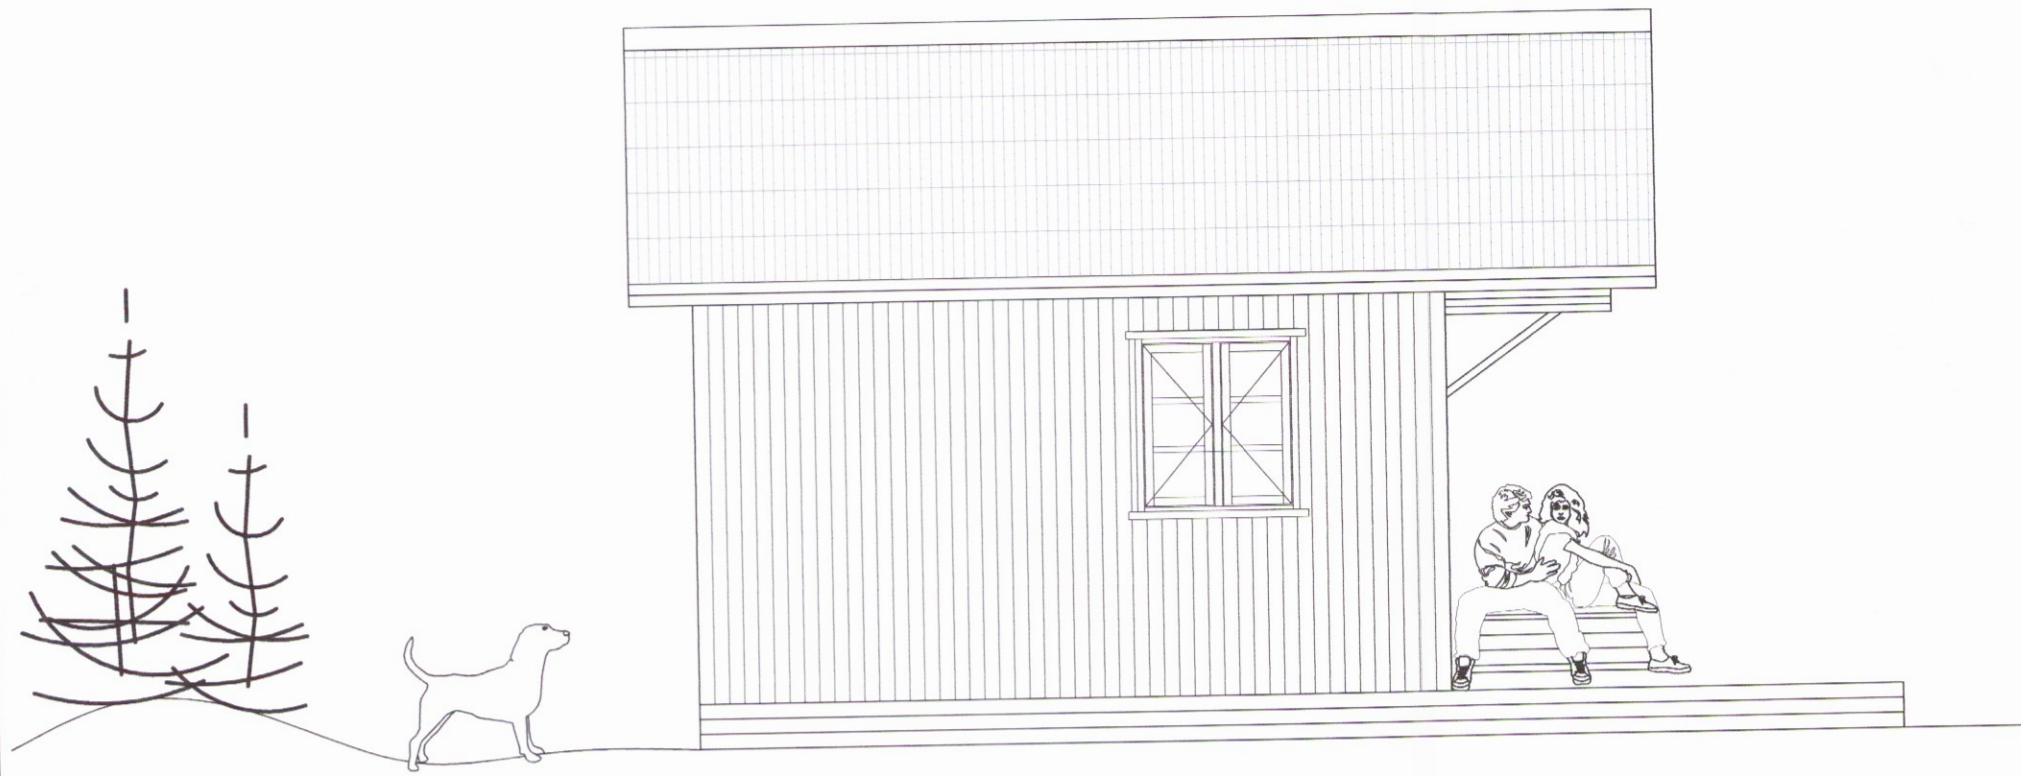


Vestur
 M= 1:50

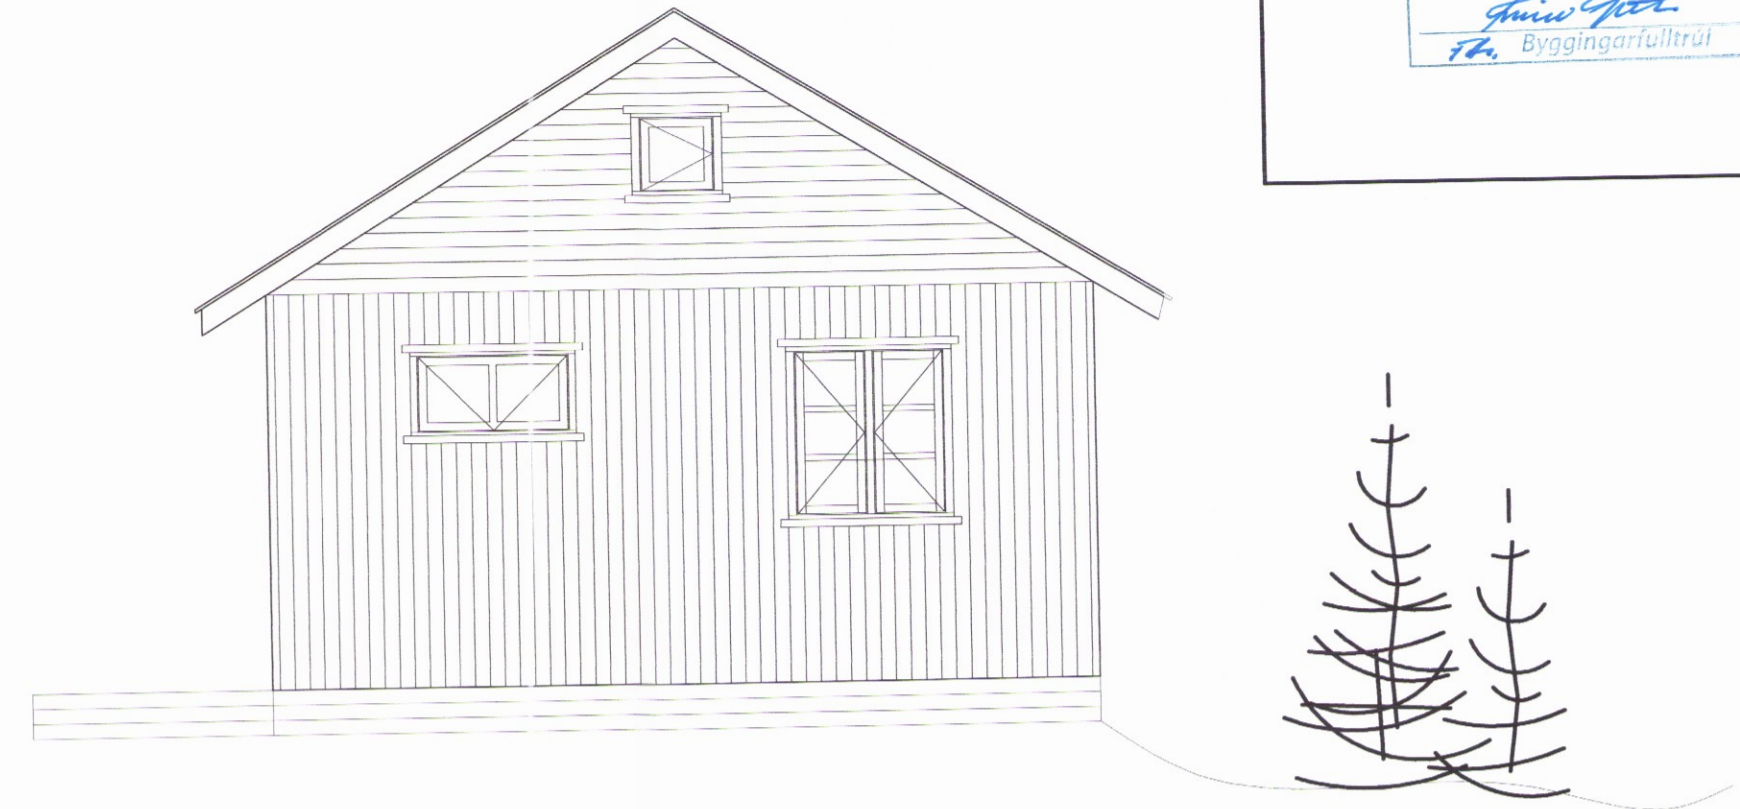

Norður
 M= 1:50

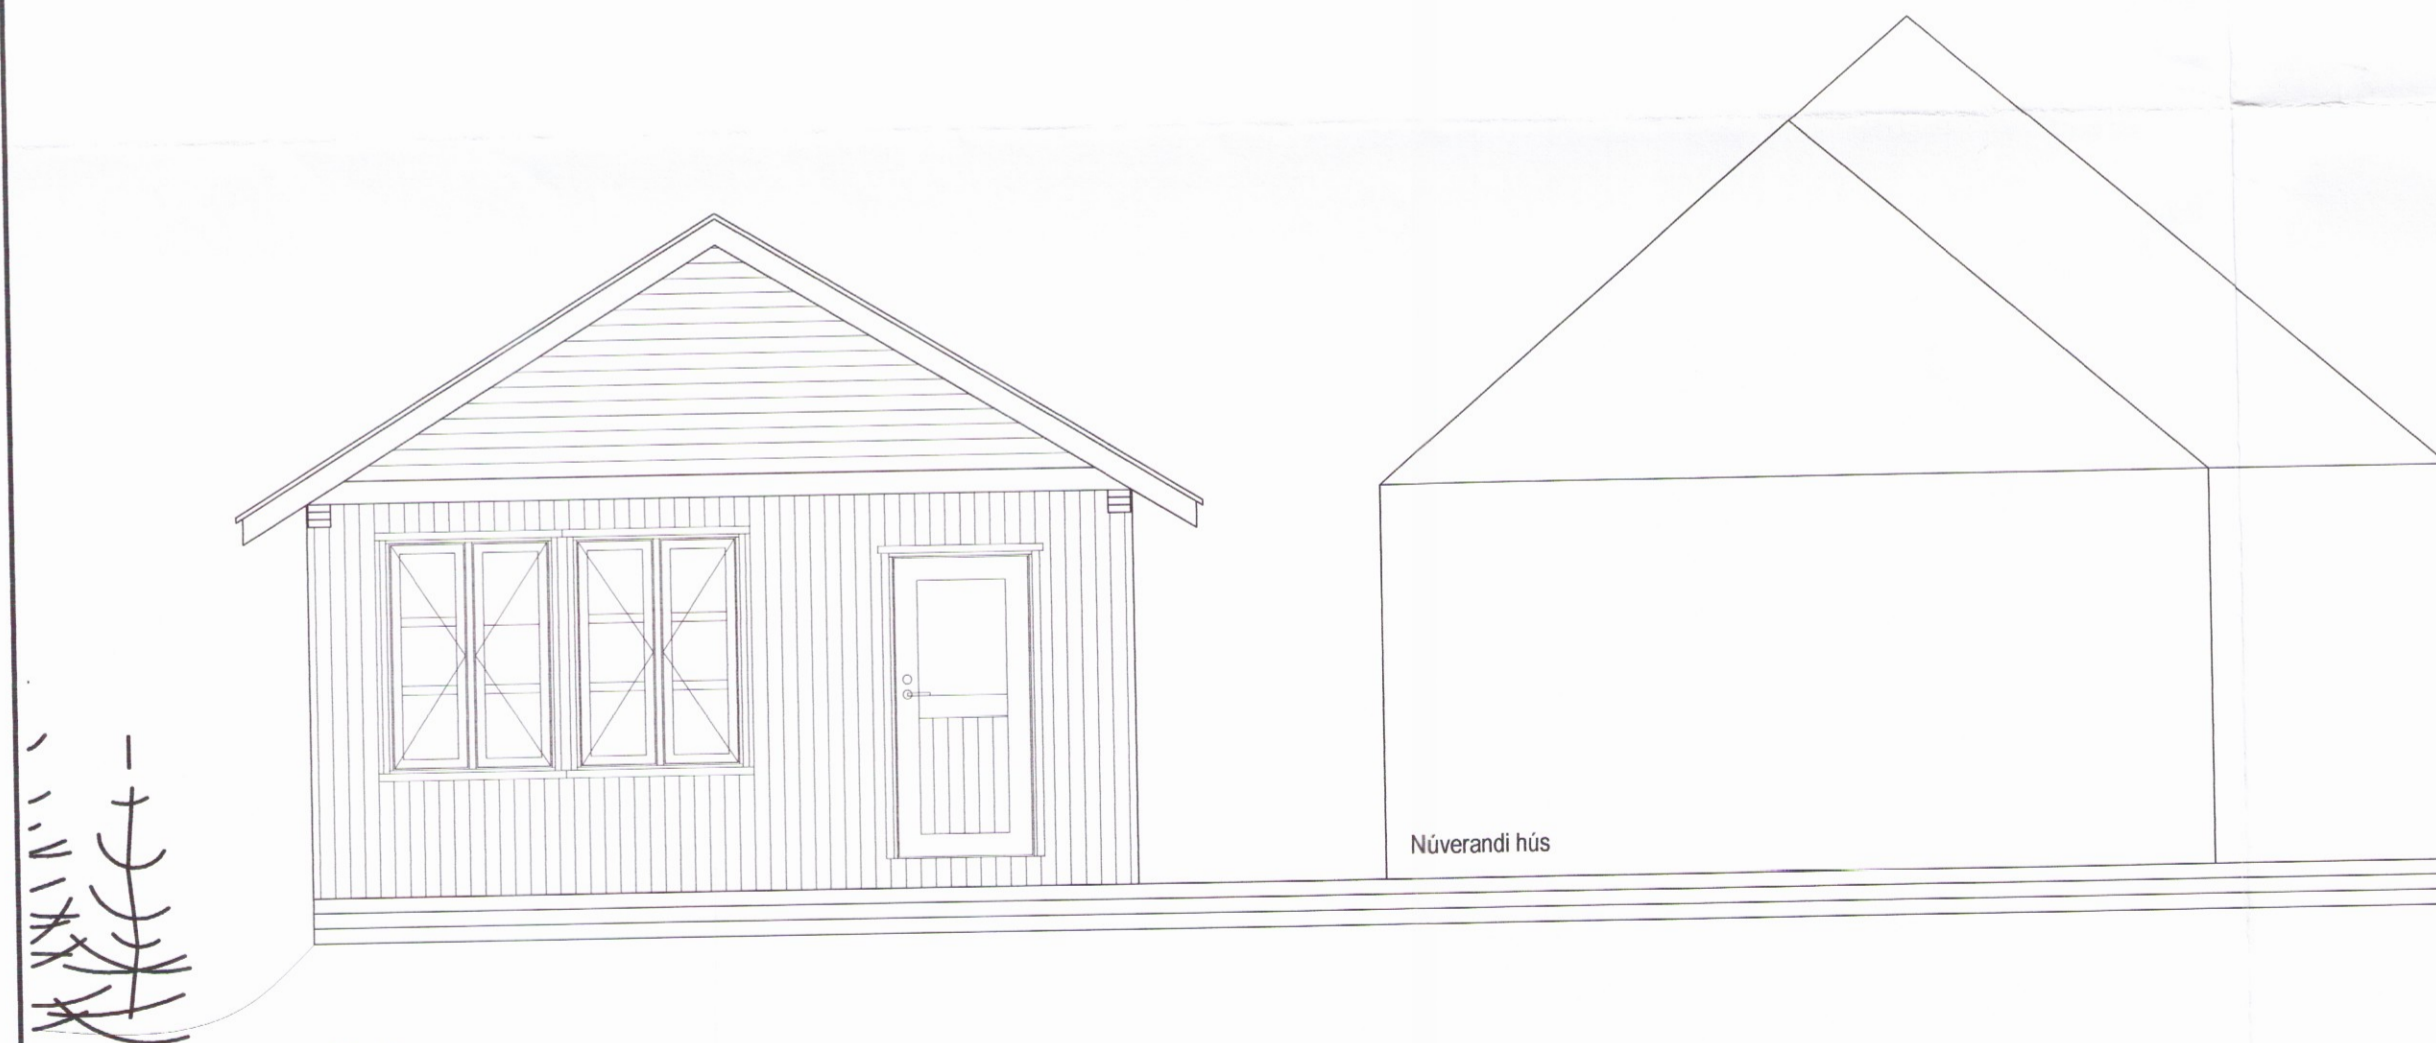

Suður
 M= 1:50

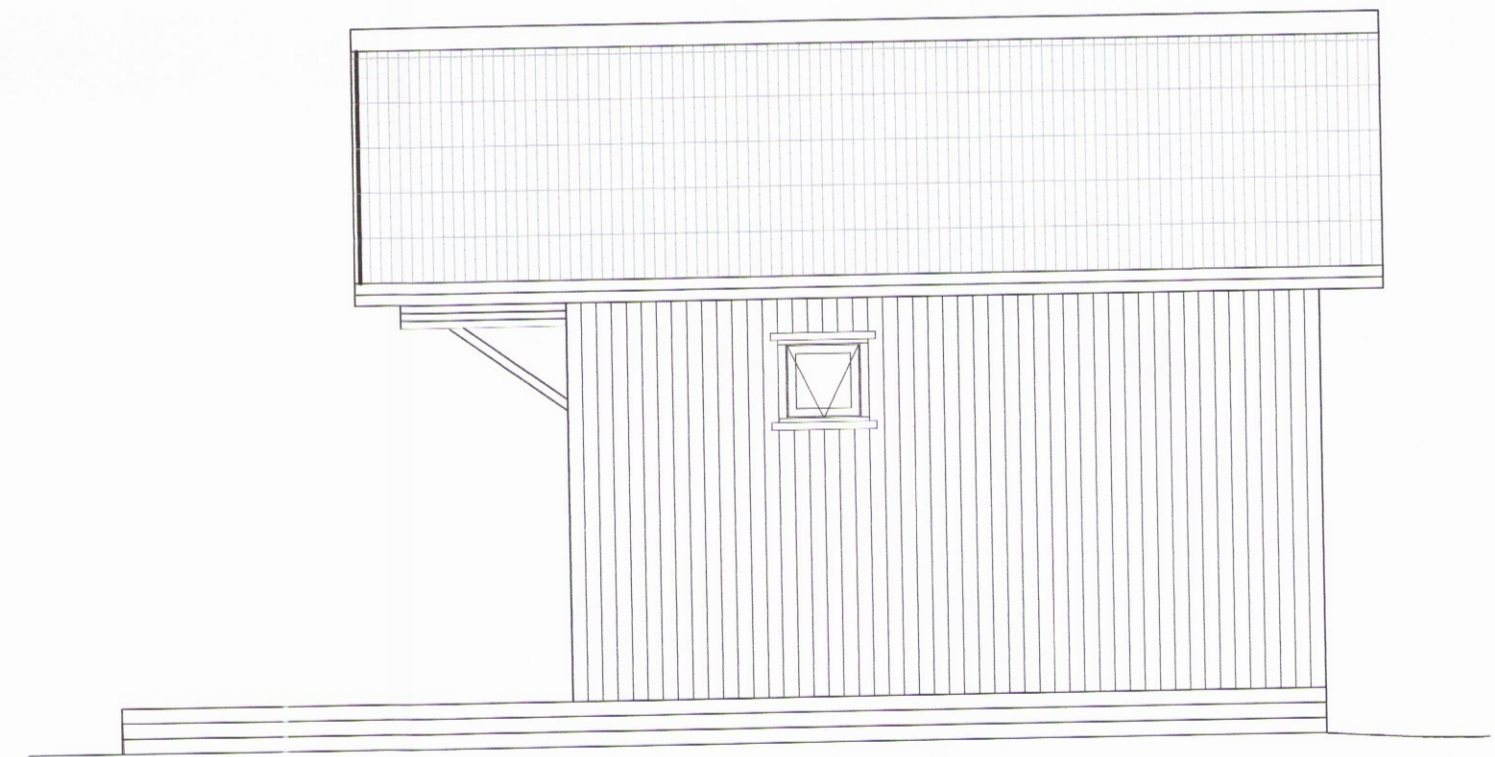

Austur
 M= 1:50

| SKÝRINGAR: | |
|------------|-----------------|
| SL | Stökkvitæki |
| "R" | Reykskynjari |
| (A)-EI-60 | Skil Brunahöfna |
| FL | Flóttaleið |
| Bo | Björgunarpop |
| Gn | Gölfniðurfall |
| Lr | Loftræsing |

BR. DAGR. BREYTING
 REIKN. TEIKN
 Þorleifur Björnsson 030673 3799
 Byggingafræðingur BFI
 Gíslavellir 1 230 RNB
 Sími: 421 7562 693 4247
 Póstfang: lei@mi.is

GLÓRA
 HORNDÚN | HÁRGRÖF | AFTLANIR

SUÐURBRAUT 7, ÞINGVELLIR
GEYMSLUSKÚR VIÐ SUMARHÚS

AFSTÖÐUMYND, BYGGINGARLÝSING
 SKRÁNINGARTAFLA
 HANNT. TEIKN: G. SMAR. MAGNÚSSON
 ÁTH. ÞORLEIFUR
 KT. 030673 3799
 REYKJAVÍK 15-07-2011

ÁVAÐIR SJÁ TEIKN
 VERNIR