

Torfastaðir Biskupstungum
Lóð nr. 15


Samþykkt

27 JUNI 2006

Ásmundur Jóhannsson
Byggingarfulltrúi uppsveita Árnessýslu



Vesturhlíð 1 : 50

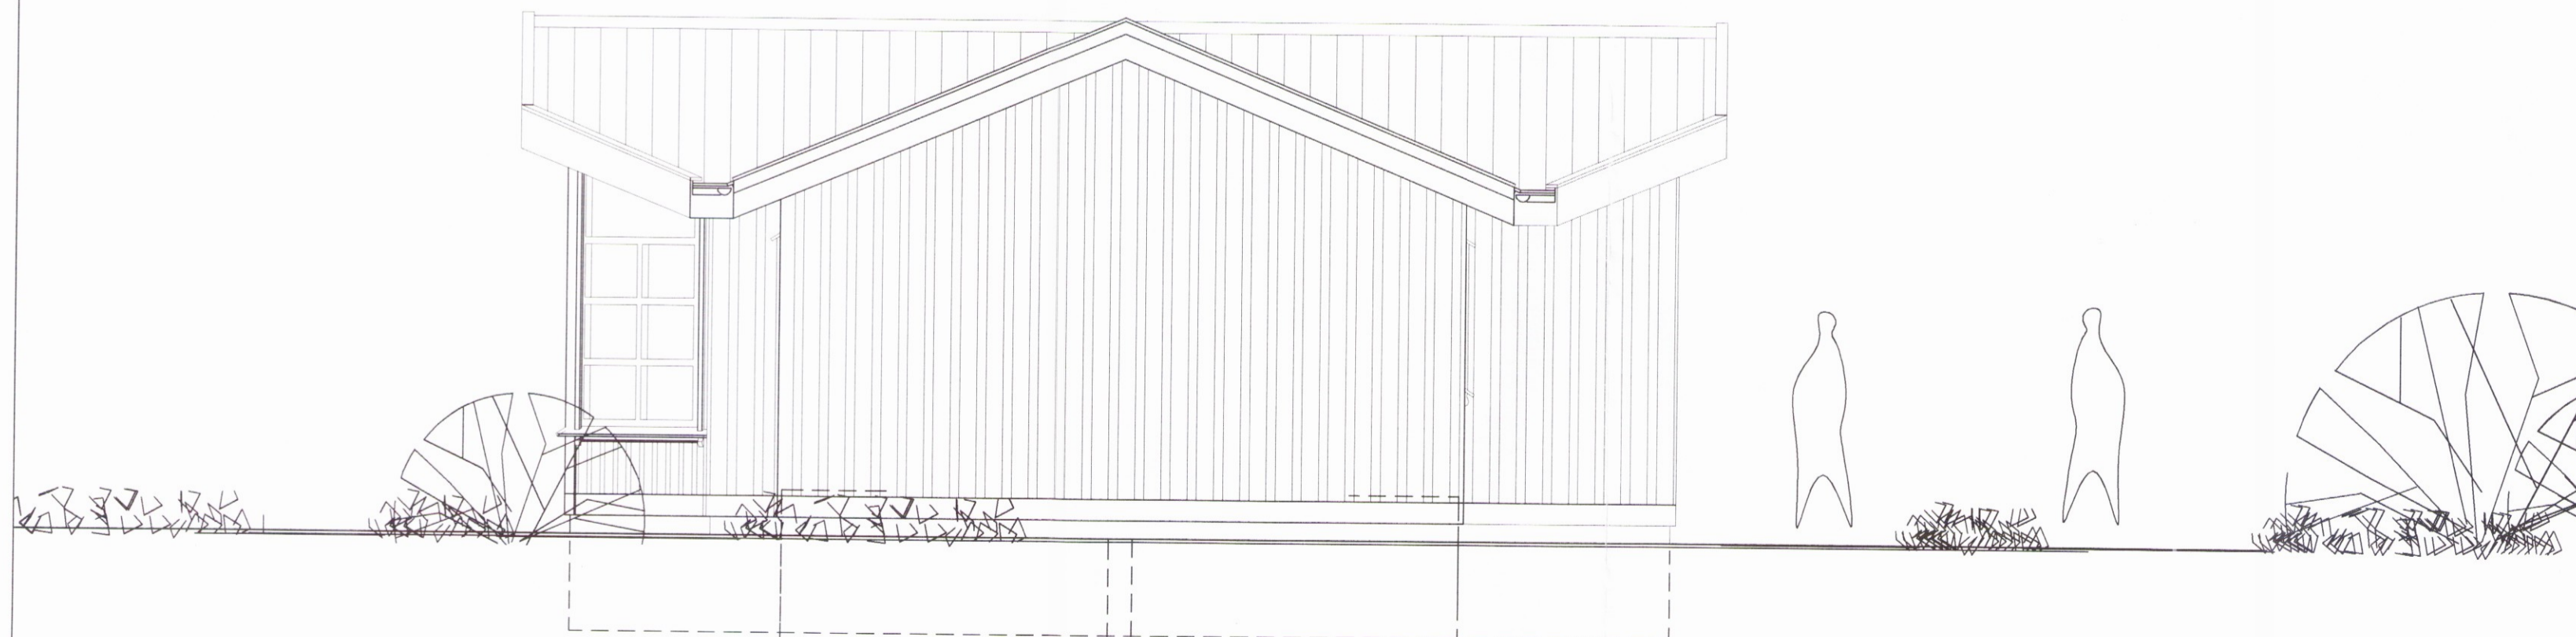

Norðurhlíð 1 : 50

VERKEFNI Torfastaðir Biskupstungum	DAGS. 28.04.2006	VERK NR.
Útlitsmyndir 1 : 50	BR.	TEKNI. Á J.
ARKO		TEKNI. NR. AF 104
170441-4519 ÁSMUNDUR JÓHANSSON		<i>Ásmundur</i> sími 8992943 neffang asj@iris

0837