

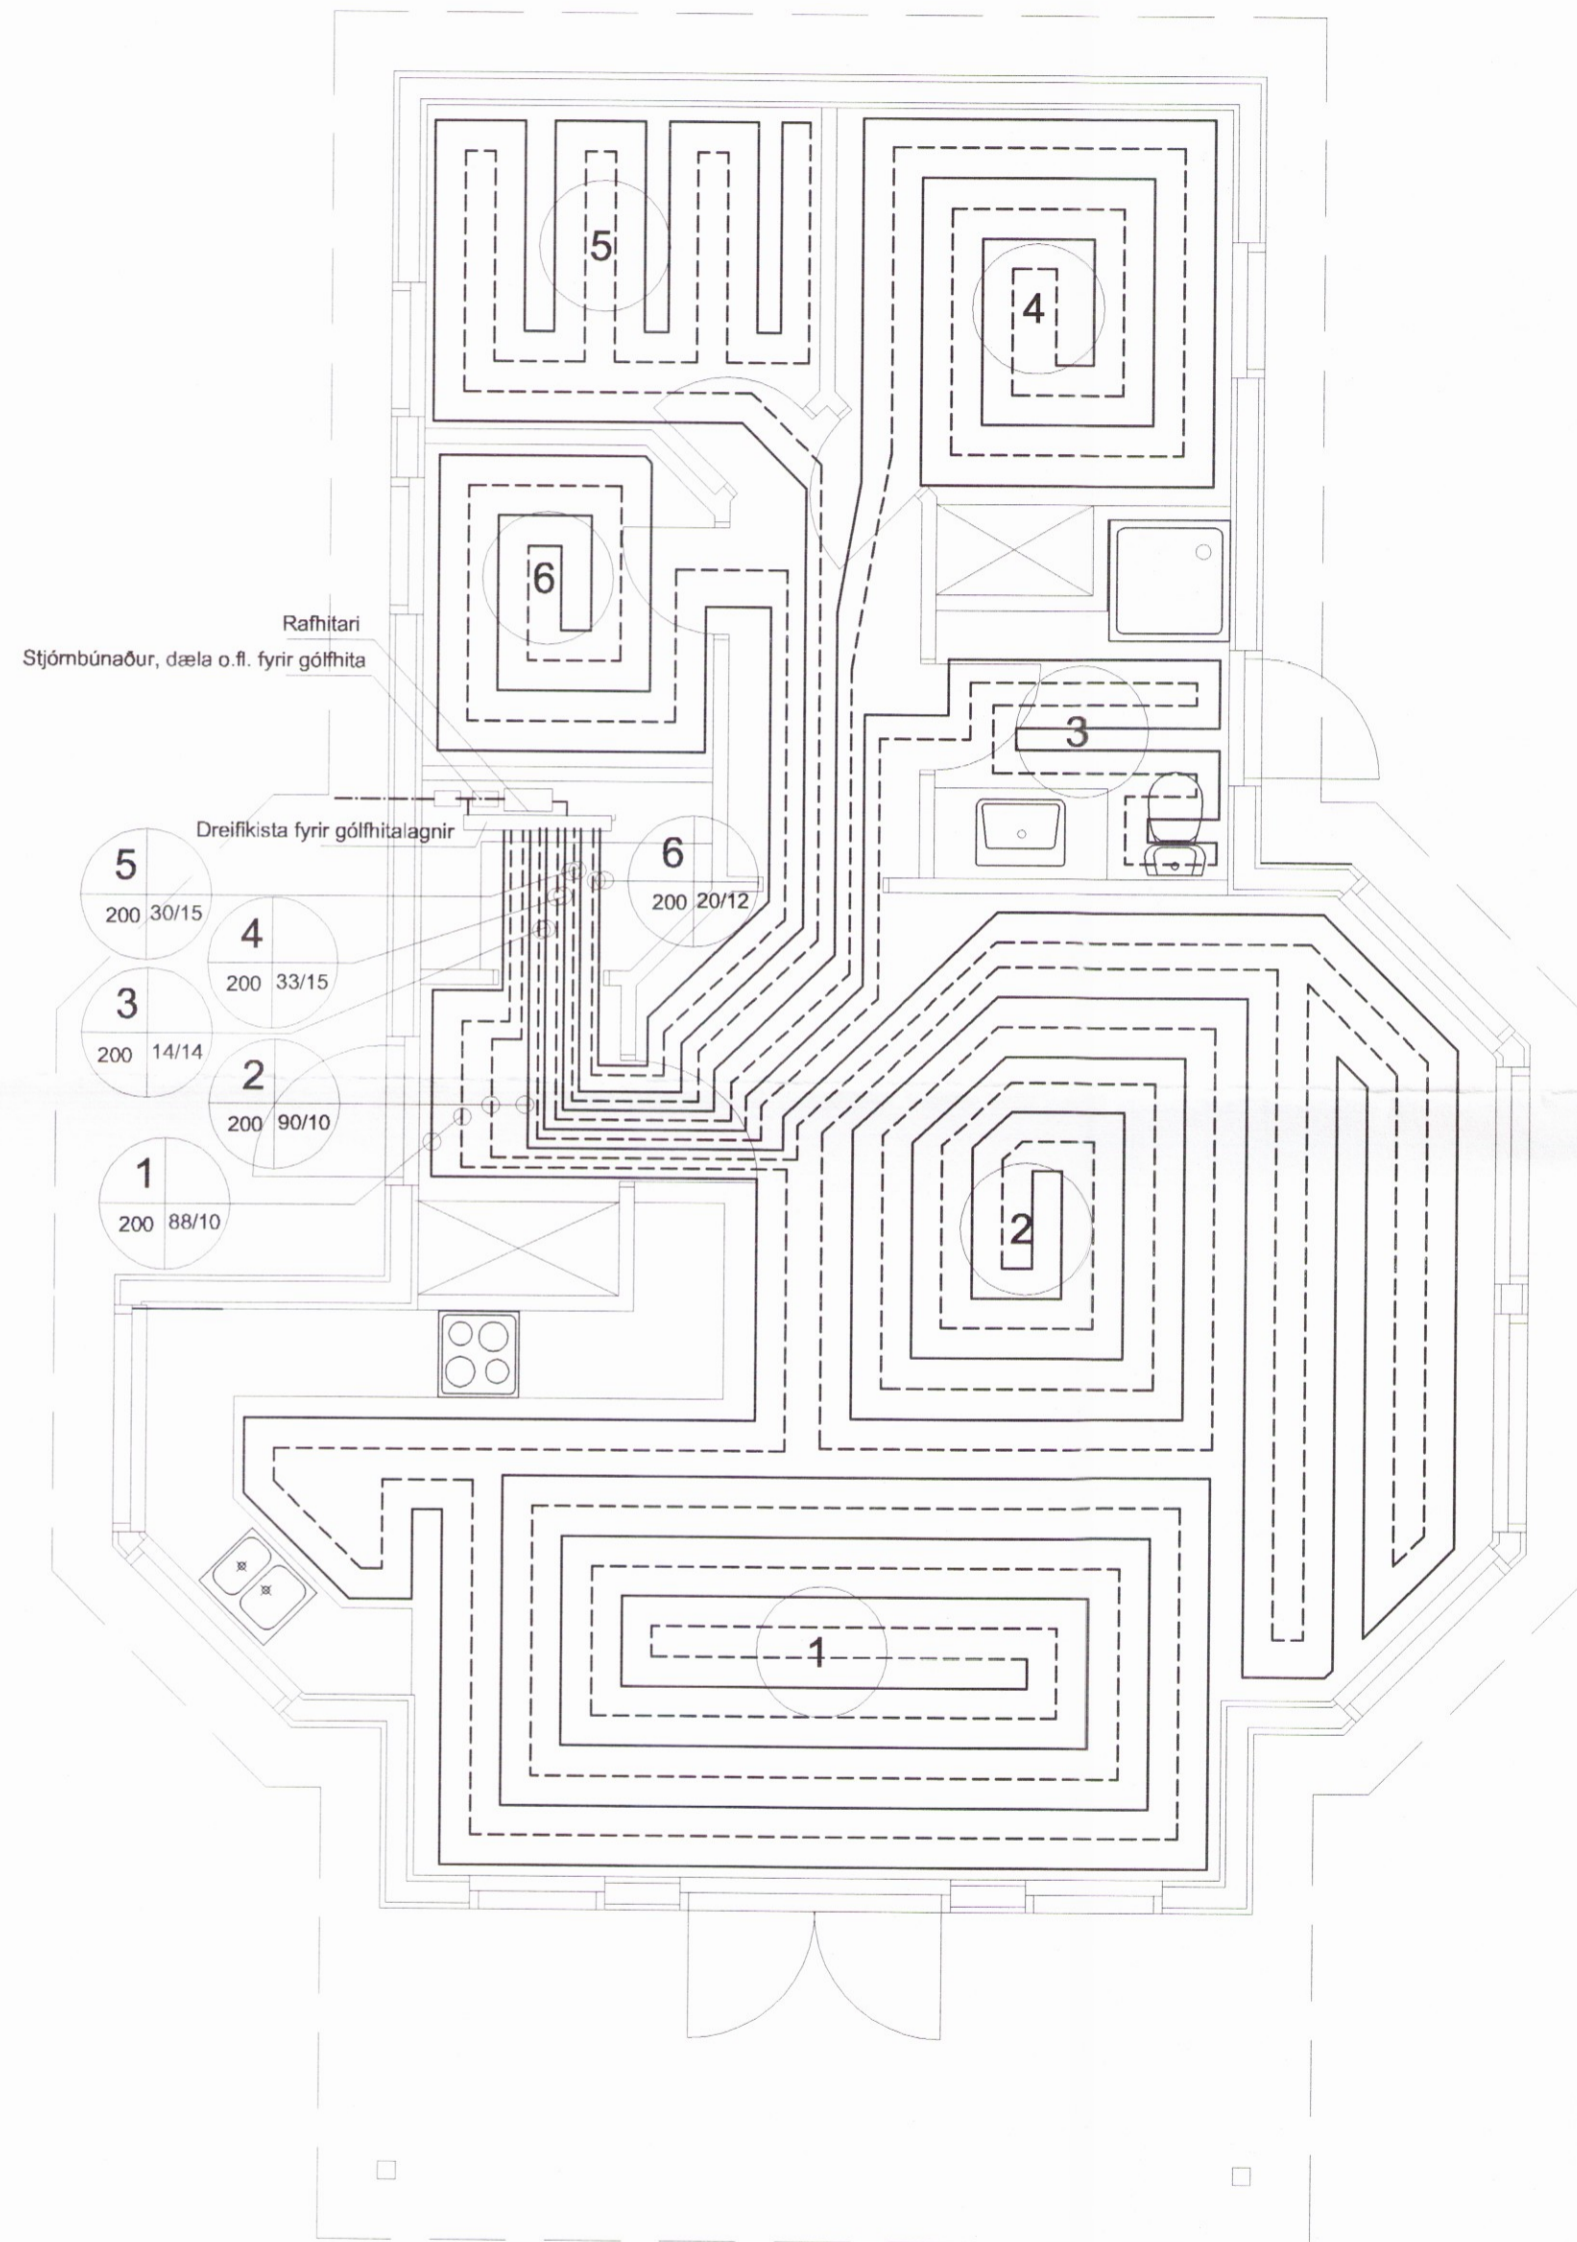


Grunnmynd Gólfhita 1:50

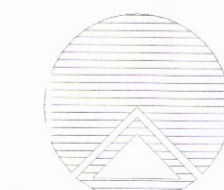

Skýringar sjá teikn. nr. 4

Grunnmynd Vatnslagna 1:50

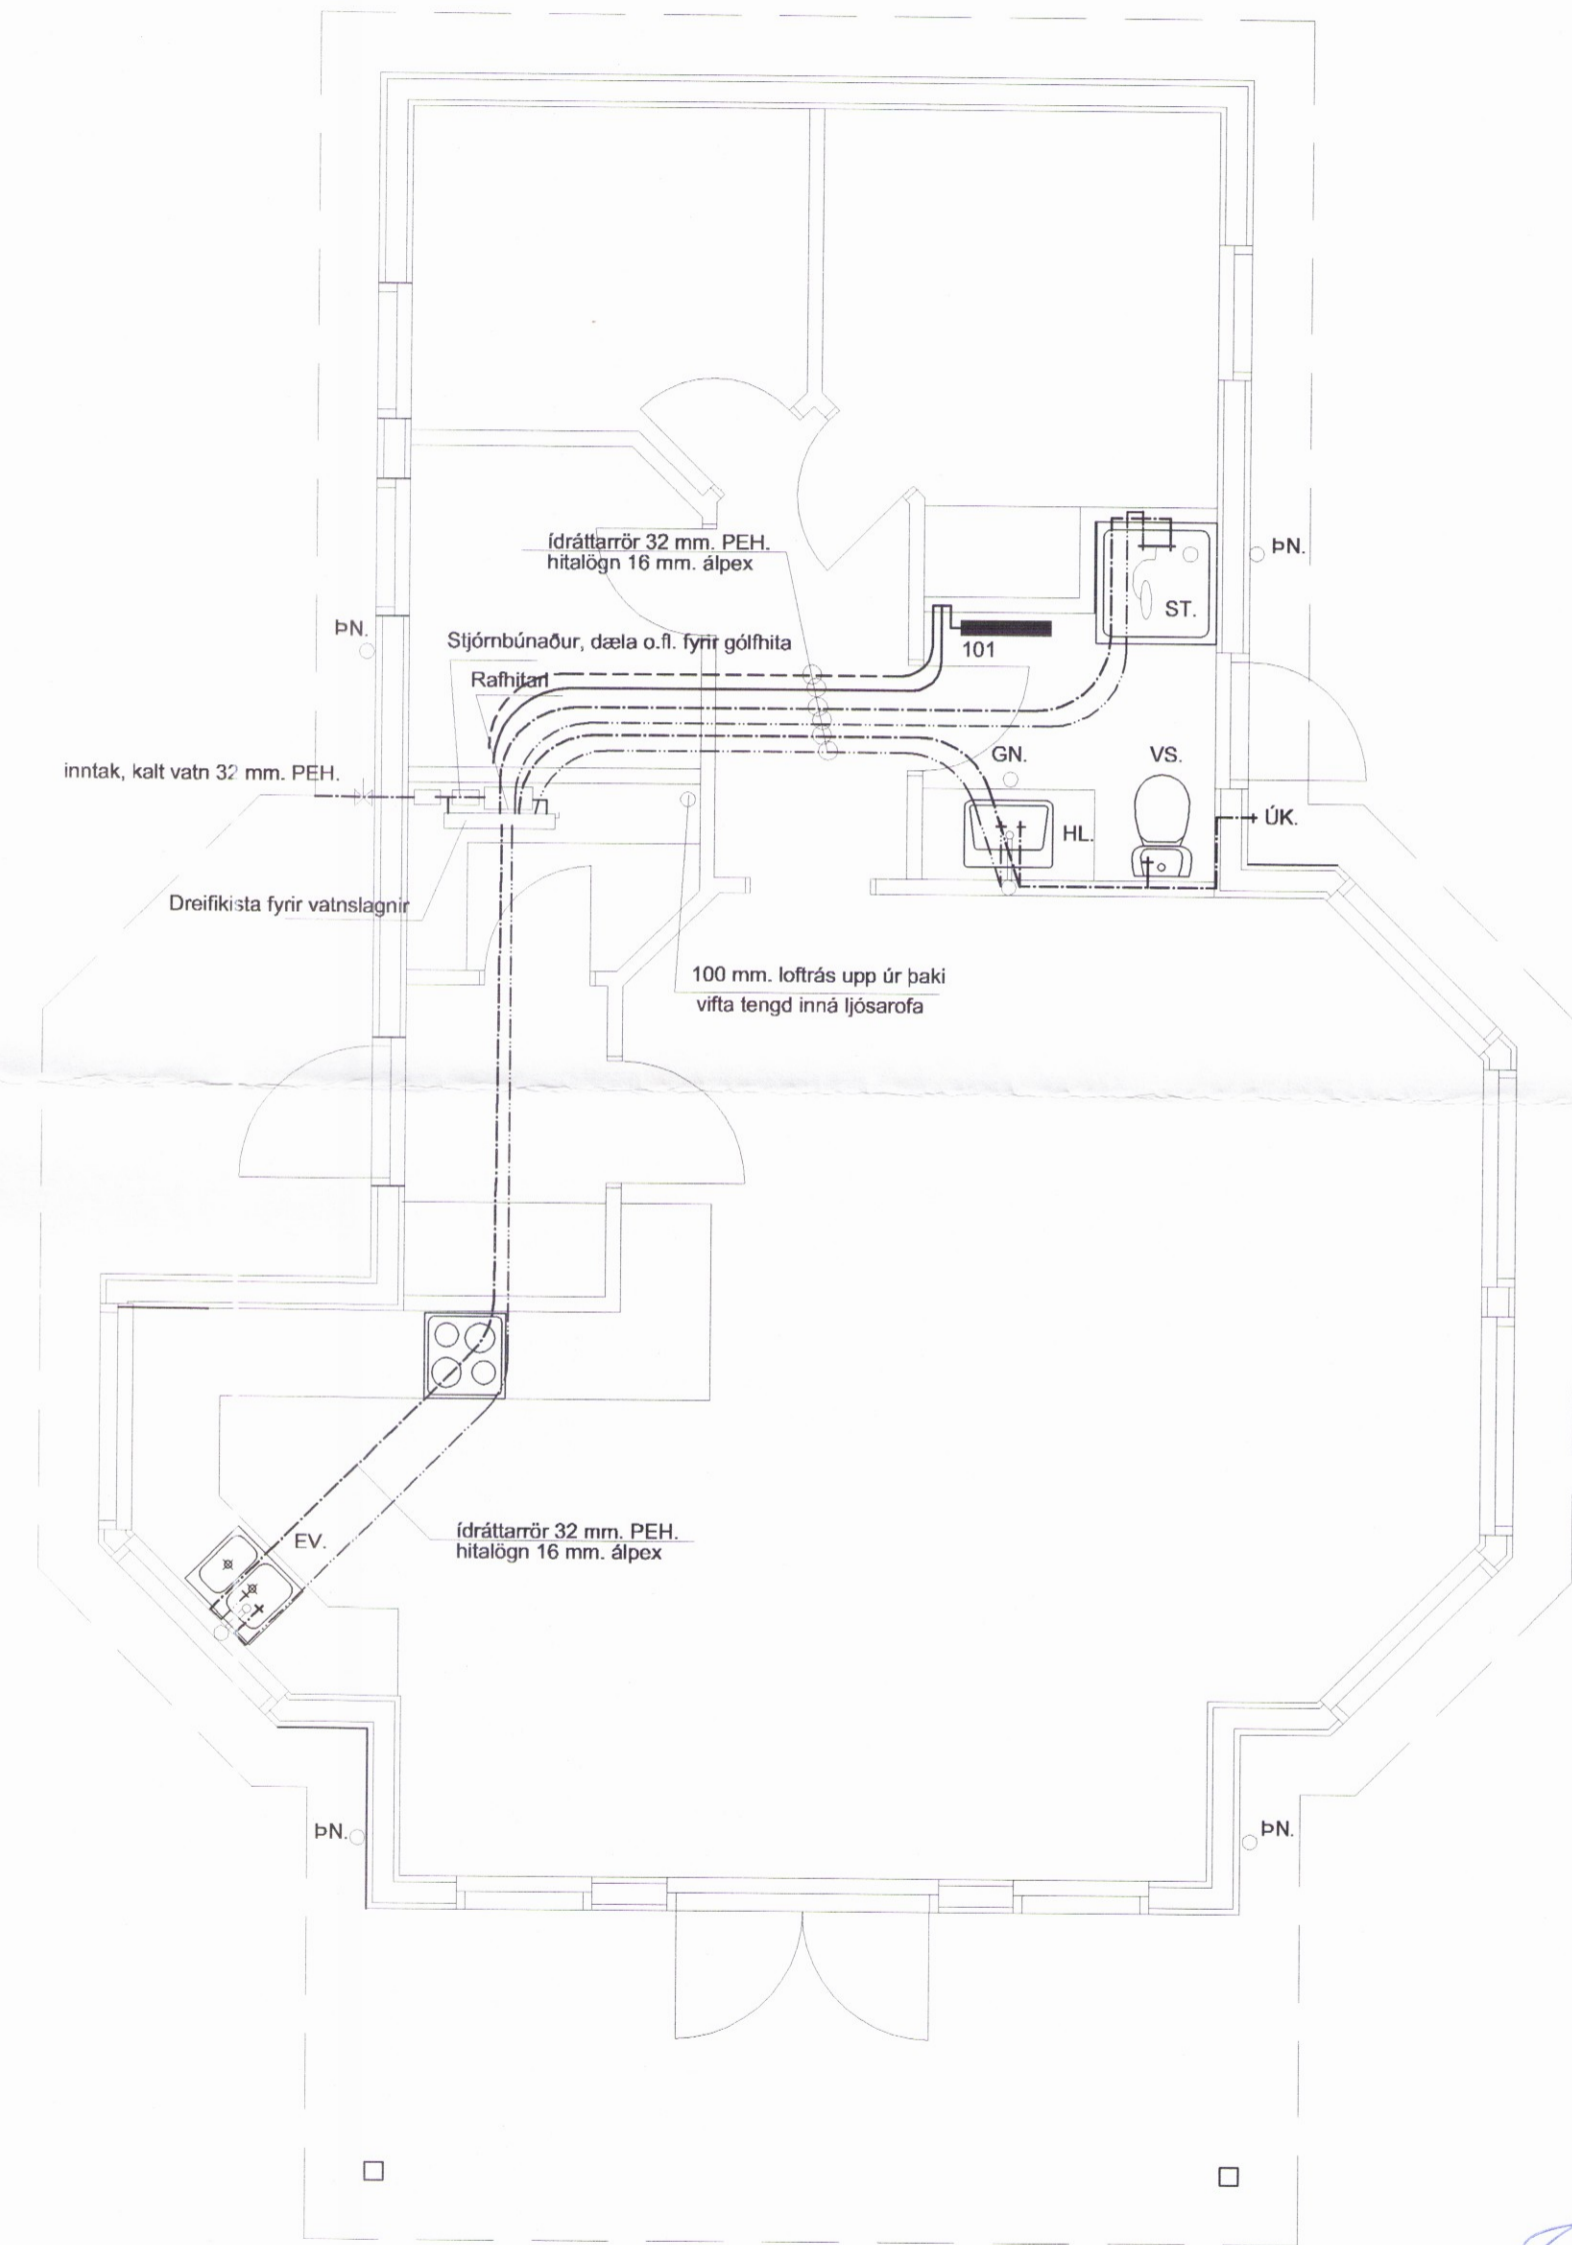

Teiknistofan Röðull

Knarrarvogi 4 Reykjavík
S: 5683577 Fax 5683522

Verkheiti: **Frist.hús, Torfastöðum Biskupstungu lóð nr. 15**

Verkhúti: **Gólfhitagagnir / Vatnslagnir**

Helgi Gunnarsson kt. 050350-4879 h.s. 5544708 gsm 6921020 nmt. 8533489
Jón Rafns Antonsson kt. 240347-2539 h.s. 5670775 gsm. 8928377 nmt. 8528377

Mkv. 1:50	Hannað: hg
Dags: júní 2006	Teiknað: hg
Breytt:	Yfirfarið: hg
Breytt:	Fjöldi blaða 4
Breytt:	Blað nr. 3
Breytt:	

0840