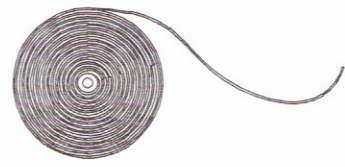
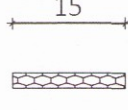
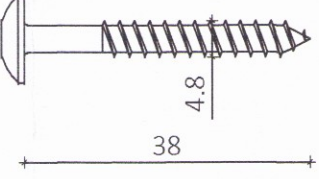
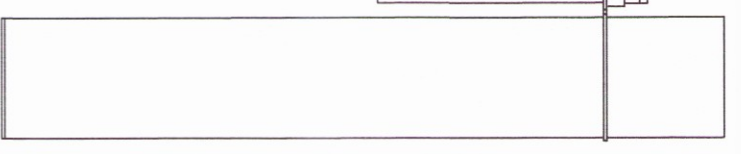

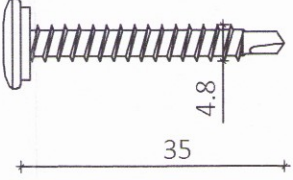


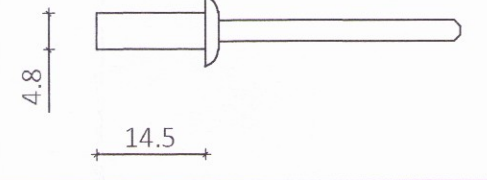


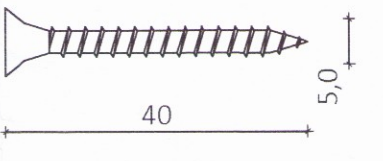

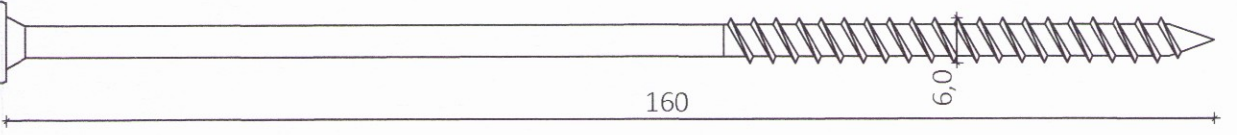
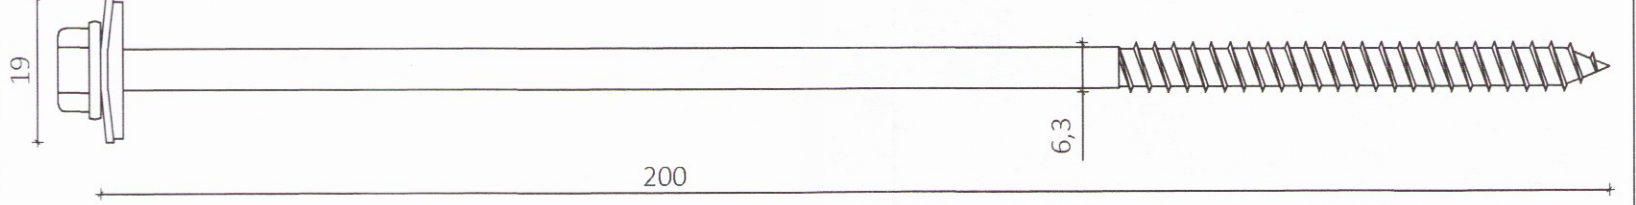
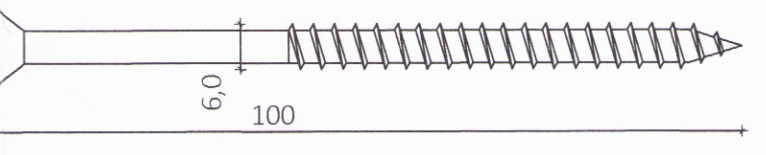
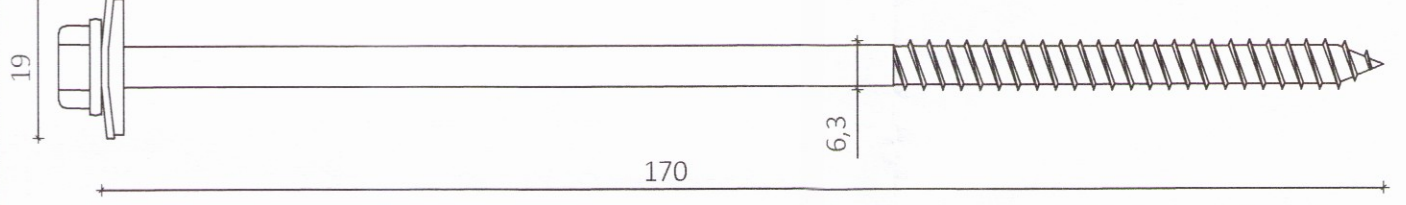
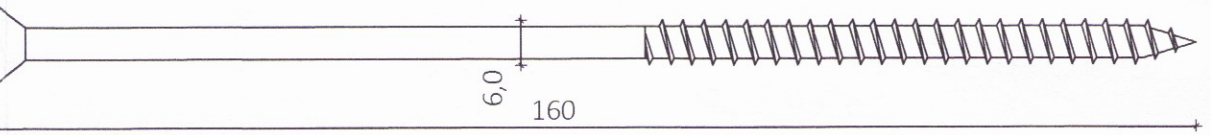
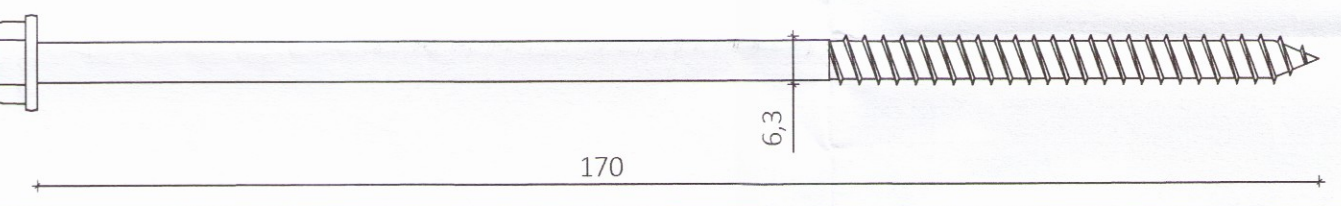
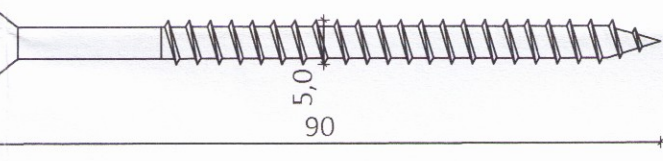
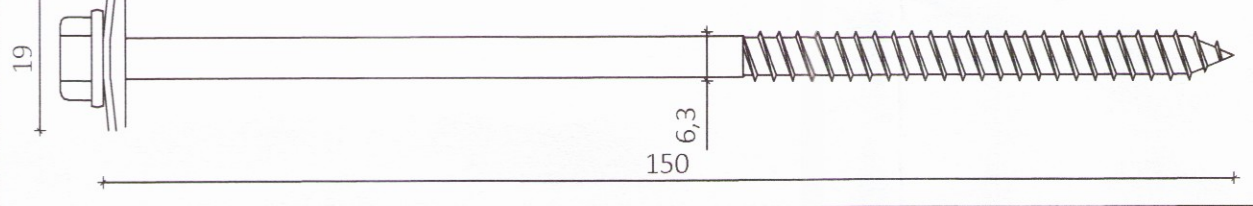
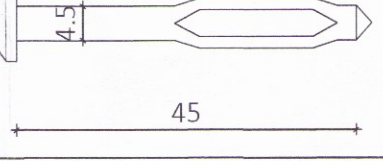
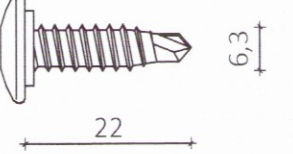



HEITI	MYND	HEITI	MYND
Pétillisti 15x10 mm	 1 rúlla = 12 m 	Skrúfa 4,8x38 mm TORX	
Festifrauó 750 ml	 1 brúsi = 0,025 m³ 	Skrúfa 4,8x35 mm	
Limkitti 300 ml	 1 túpa = ca. 8 m 	Lokuð draghnoð 4,8x14,5 mm	
Oliukitti 300 ml	 1 túpa = ca. 8 m 	Skrúfa 5,0x40 mm	
Péttipulsa		Skrúfa 6,0x160 mm	
Skrúfa 19 A 6,3x200 mm		Skrúfa 6,0x100 mm	
Skrúfa 19 A 6,3x170 mm		Skrúfa 6,0x160 mm	
Skrúfa 6,3x170 mm		Skrúfa 5,0x90 mm	
Skrúfa 19 A 6,3x150 mm		Reknagli nailfix 4,5x45 mm	
Skrúfa 6,3x22 mm		Skrúfa fyrir þakpappa 4,0x14 mm	

ÖLL AFNOT OG AFRITUN TEIKNINGAR AD HLUTA EÐA Í HEILD ER HÁÐ SKRIFLEGU LEYFI LÍMTRÉ VÍRNET EHF.

Númer	Dags.	Skýring breytingar	Br. af

 Byggingadeild - Vesturvör 29 - 200 Kópavogur kt. 440510-1160 - Sími: 412 5300	MKV.	DAGS.	VERKNR.	UTGÁFA NR.
	TEIKN.	REIKN.	YFIRF.	NR. TEIKNINGAR
HEITI VERKS:	KB	KB		
Torfdalur 2, Flúðum	NAFN HÖNNUÐAR	Bjarni Ingibergsson	byggingatæknifræðingur B.Sc.	412
HEITI TEIKNINGAR	ÁRITUN HÖNNUÐAR	<i>Bjarni Ingibergsson</i>	ÁRITUN SAMRÆM. HÖNNUÐAR	DAGS. ÁRITUNAR
Nýbygging fyrir einingalínu Fylgihlutir	ÁRITUN SAMRÆM. HÖNNUÐAR	<i>Jón Þorvaldur</i>		DAGS. ÁRITUNAR