



AUSTUR
1:100

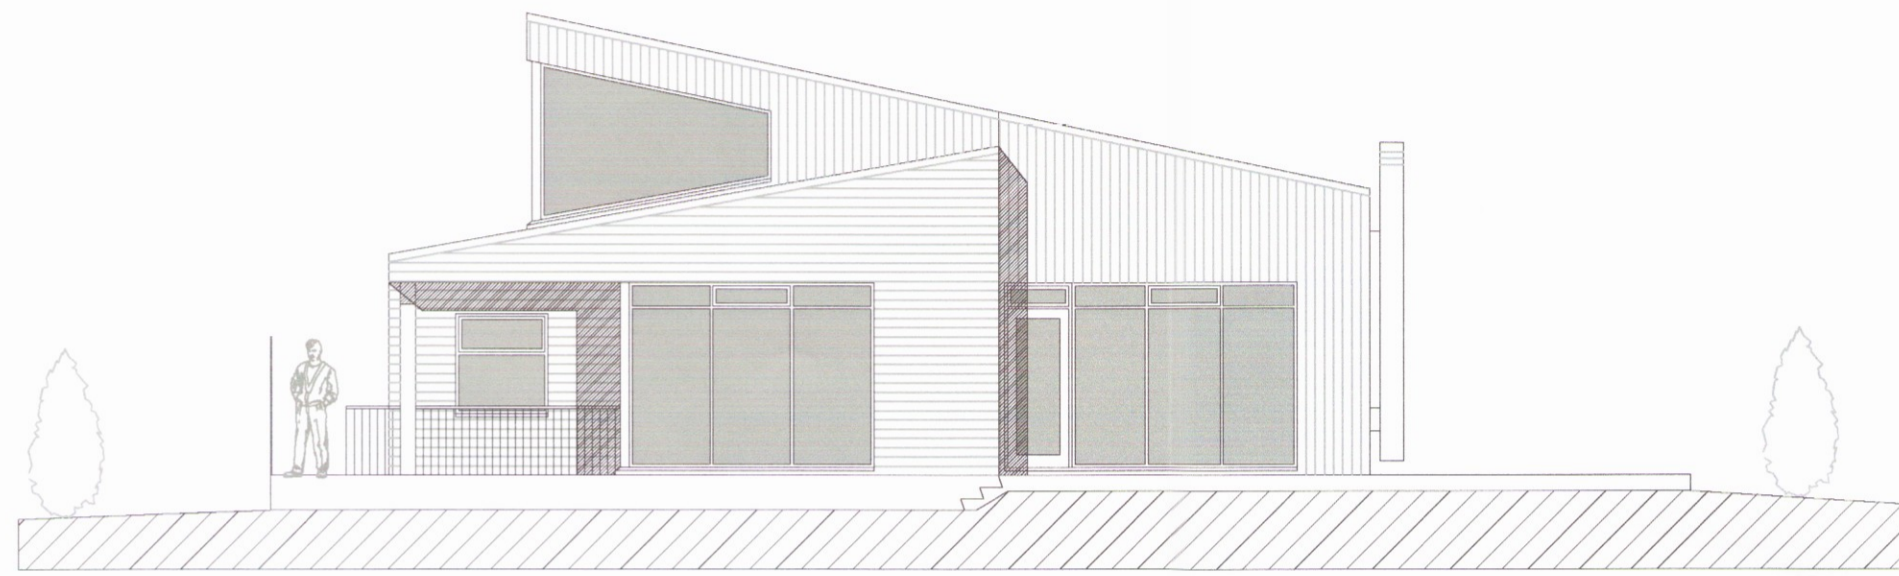


VESTUR
1:100



NORÐUR
1:100

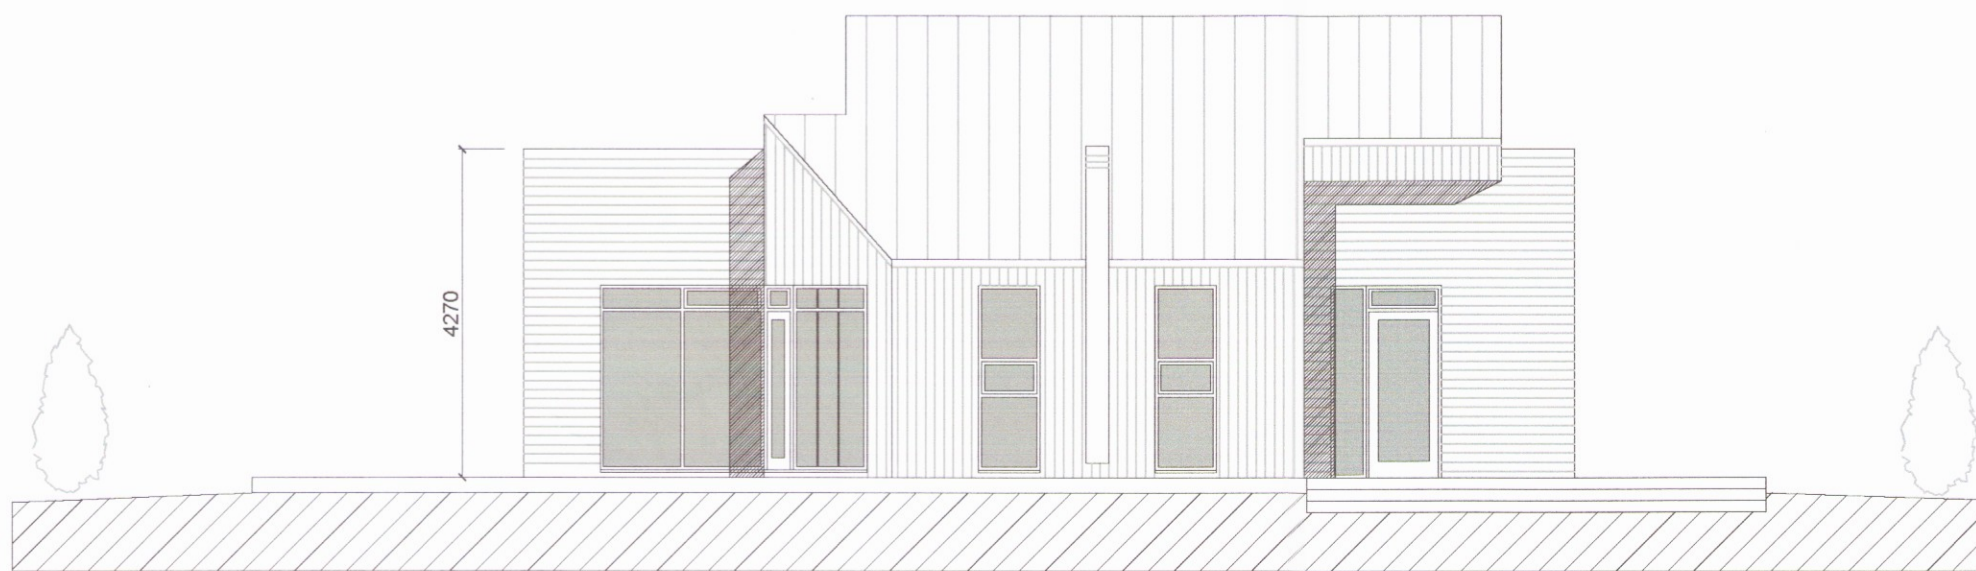

SUÐUR
1:100

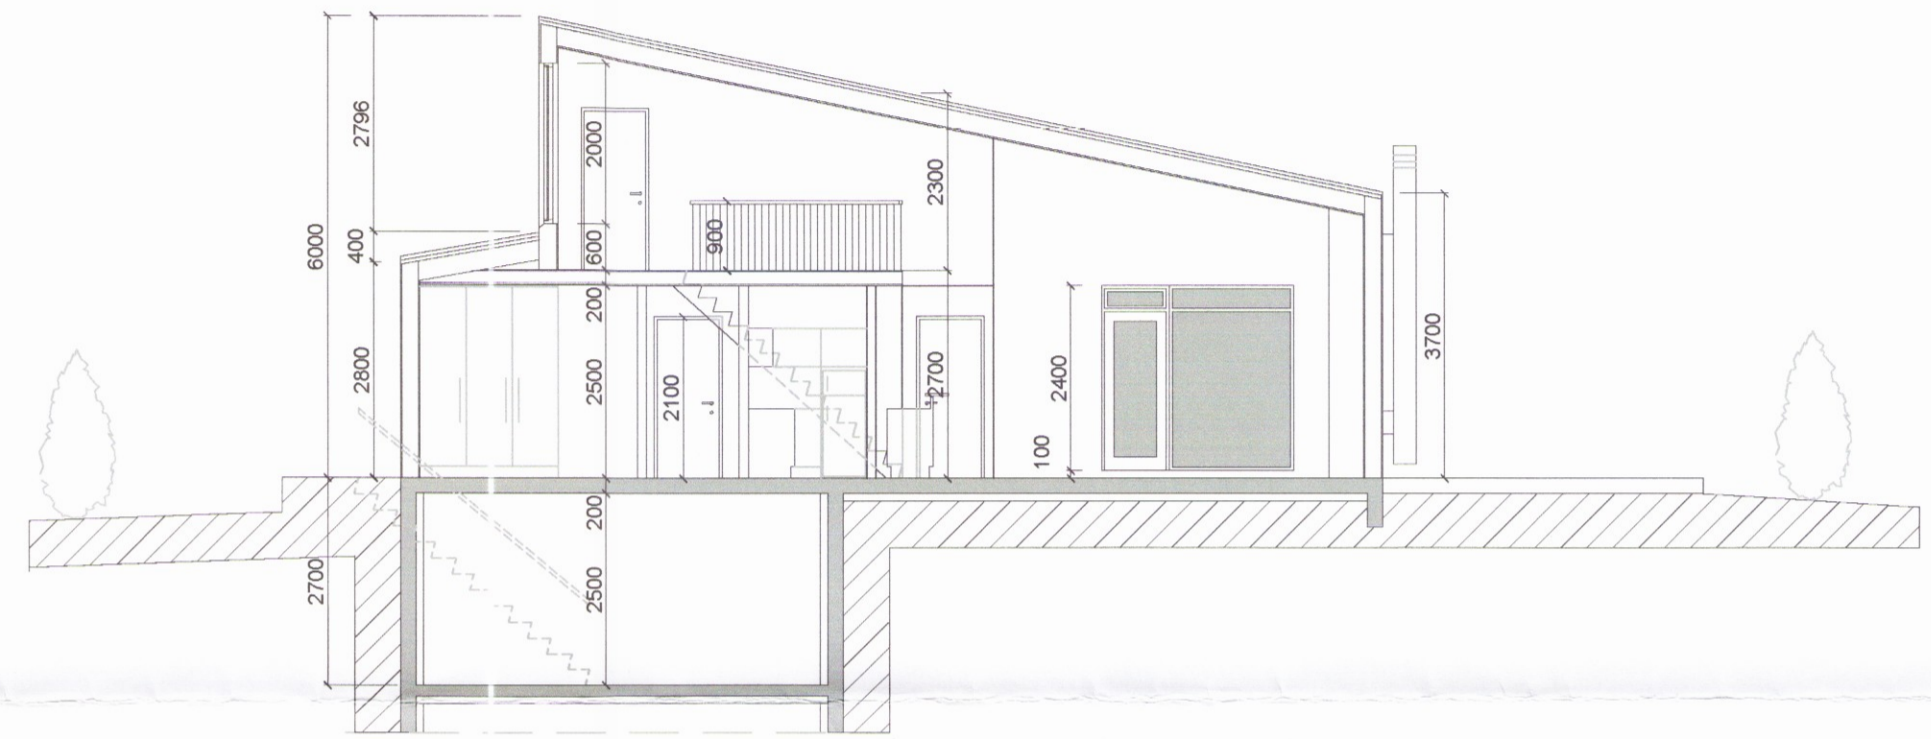

SNEIDING A-A
1:100

Samþykkt

28 FEB. 2006

Hönnun
Byggingarfulltrúi uppsveita Árnessysla

BREYTINGAR

NR.	DAGS.	BREYTING	Sp.

K.J. HÖNNUN EHF

460902-2150

TEL: 554-3232

TEL: 899-3234

E-MAIL: kjhonnun@visir.is

HÖNNUN - SKIPULAG - RÁÐGJÖF

KJARTAN RAFNSSON FÍLÍDJA 270365-3539

JÓN M. HALLDÓRSSON BYGGINGAFR. 091162-3509

Jón Halldórsson

VERK
FRÍSTUNDAHÚS (Í LANDI MÚRARAFÉLAG.)
ÖNDVERÐARNES 1, LÓÐ 308

TEIKNING
ÚTLIT OG SNEIÐING

KVARDI



DAGS.
10.02.2006

TEIKNING NR.

TEIKNAD AF
KR

10-02

098