




SNID B-B 1:10

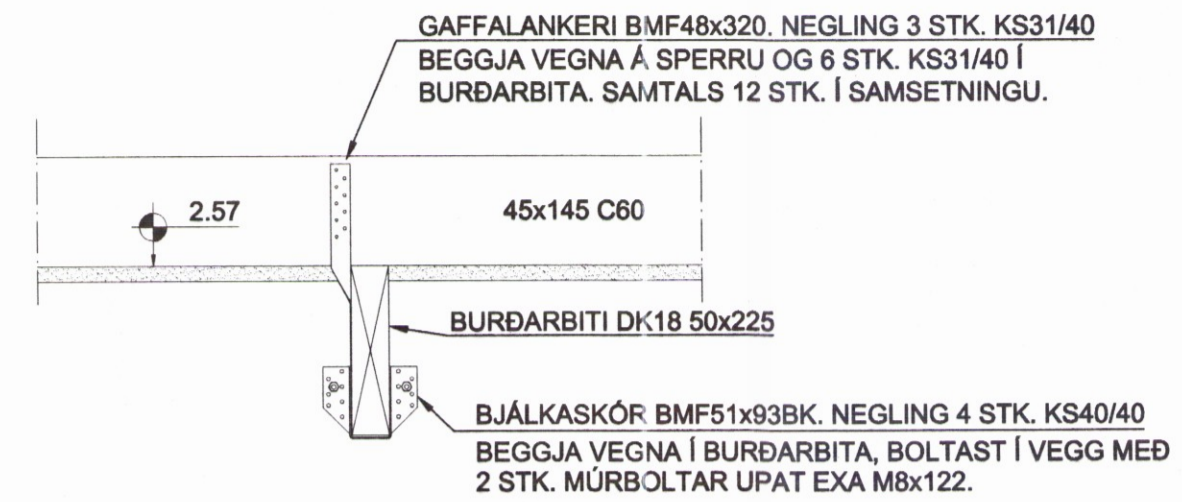

SNID C-C 1:10

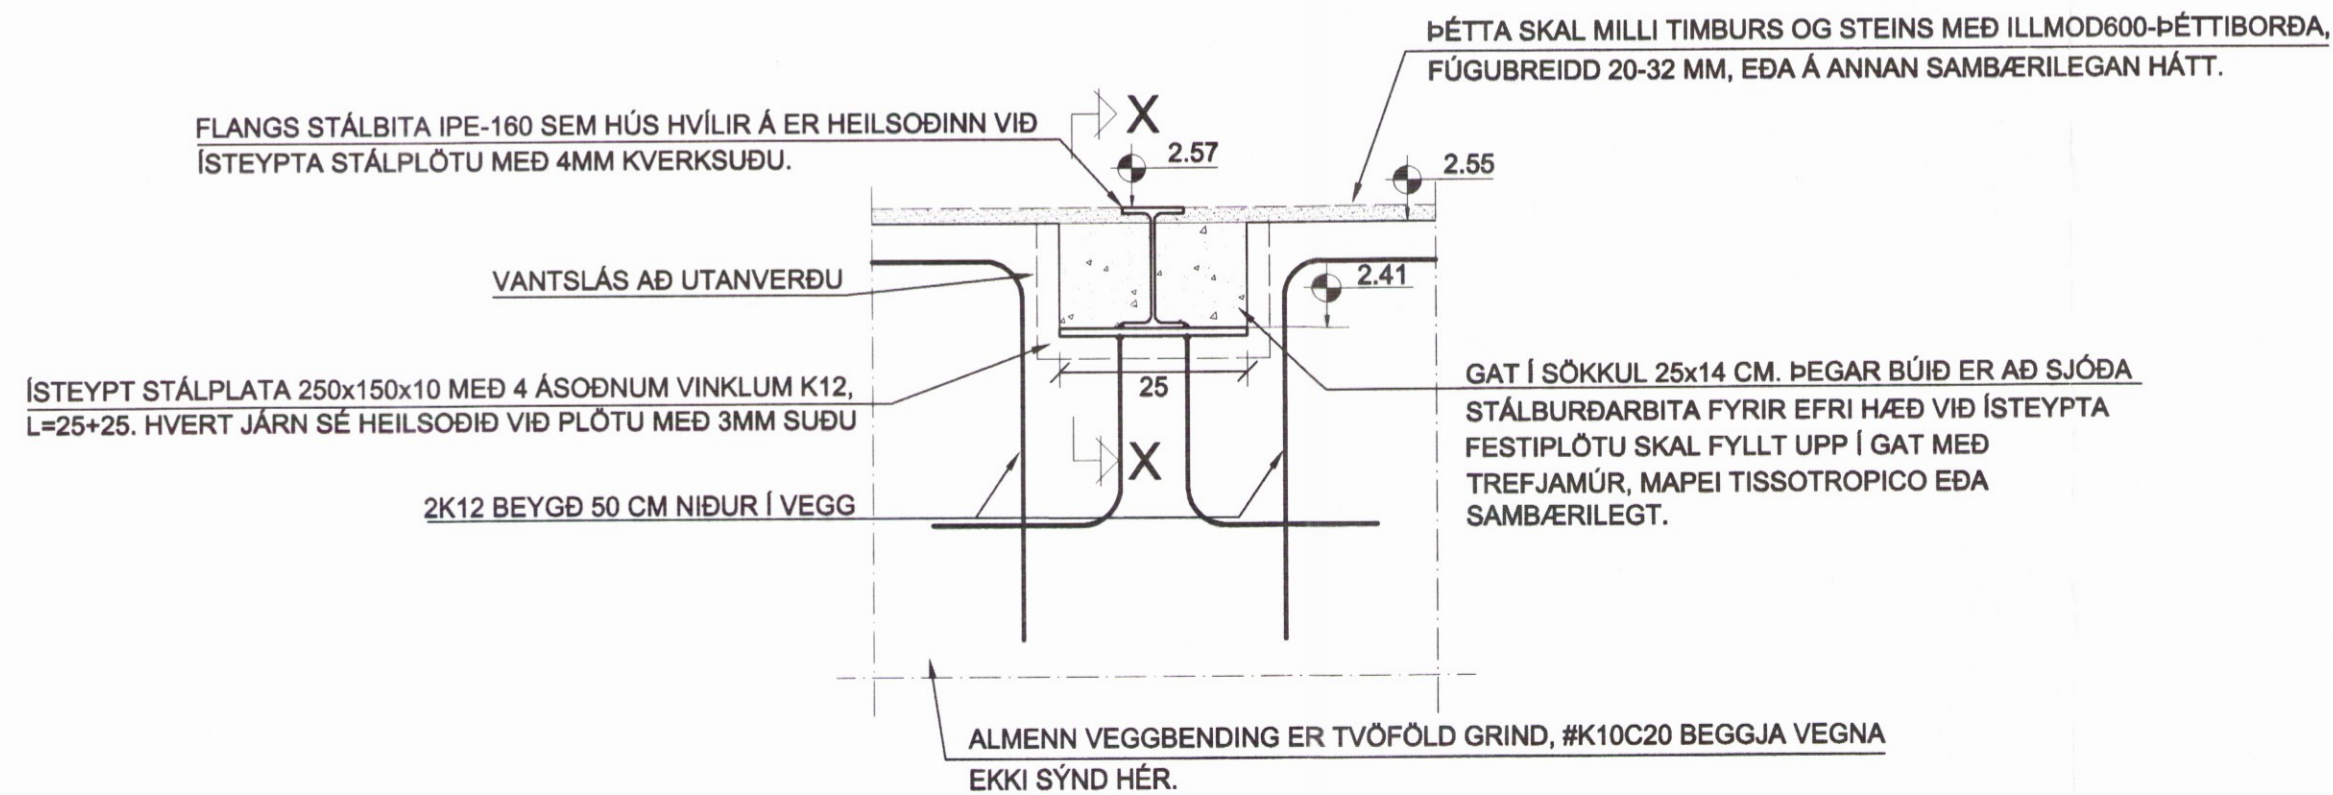

SNID D-D 1:10

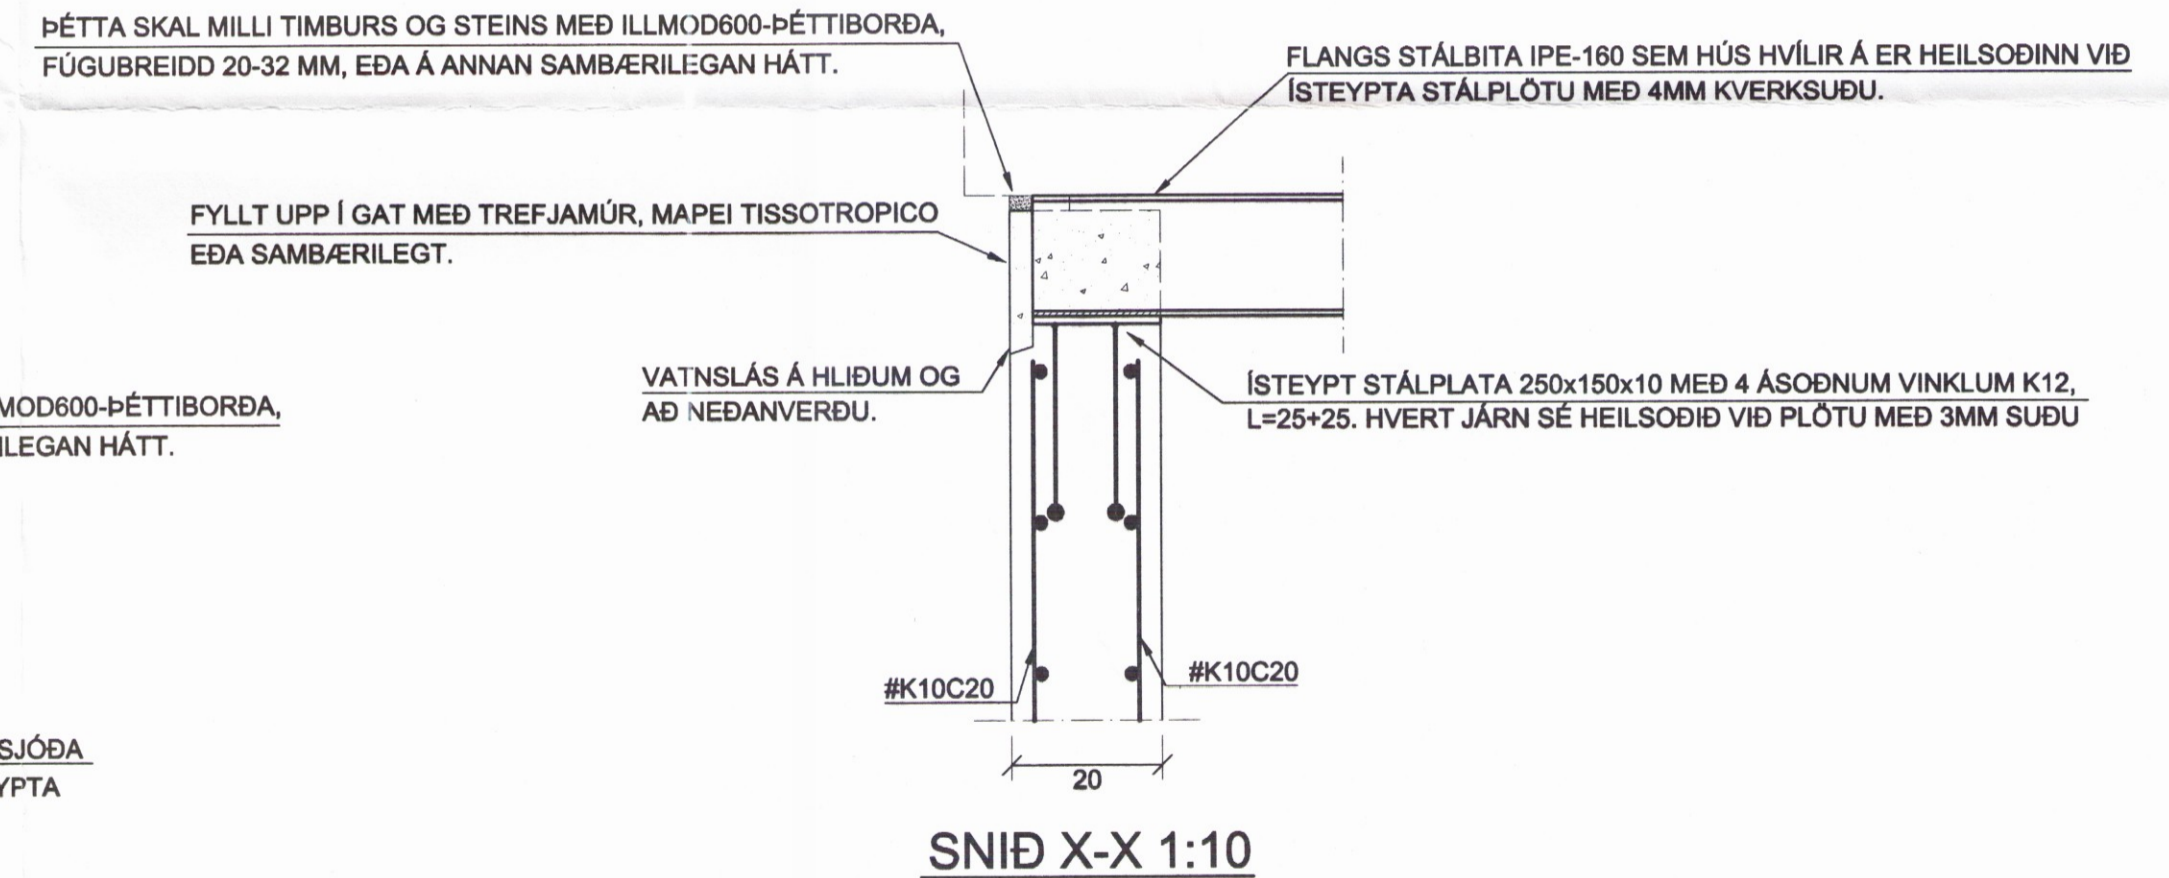

SNID X-X 1:10

SUMARHÚS - ÁSATÚN, LÓÐ C1  
HRUNAMANNAREPPI

SNID

HANNAD: TH TEIKNAD: ÁNJ YFIRF.: ÁÖG DAGS.: APRÍL 2000

SAMPYKKT: *[Signature]* KT.: 190561-3809

SKJAL: BUR01

KVARDI

1:10

BLAD NR.

B-03

ADALUPPDRAETIR:

VERKFRÆÐISTOFA  
KÖPAVOGS  
Hamraborg 7 200 Kópavogi  
Sími: 564-4422 Fax: 564-4433  
Netfang: verkop@arkverk.com