




Samp. 18.05.2004  
 BYGGINGARFULLTRÚI  
 HRUNAMANNAREPPS  
 Hólmur Einarsson

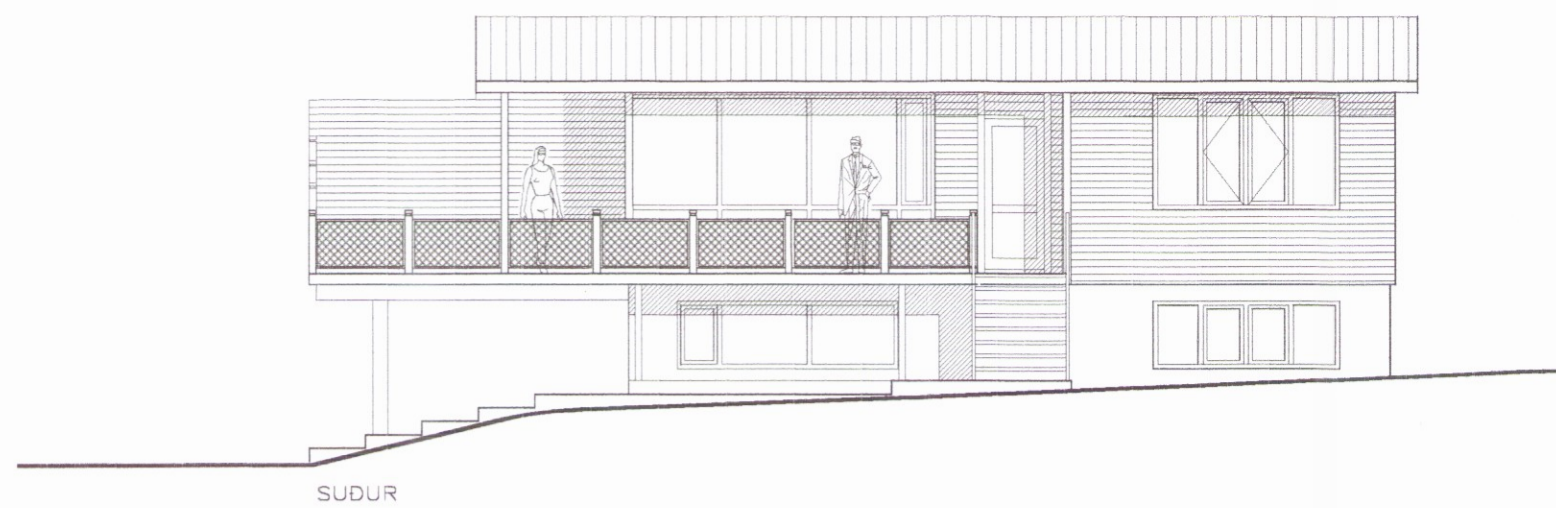


SUDUR

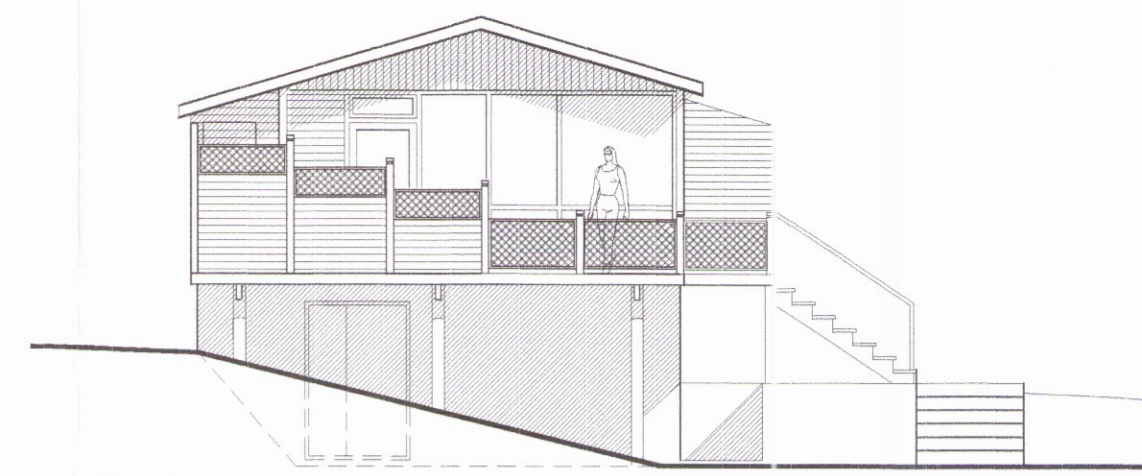


VESTUR

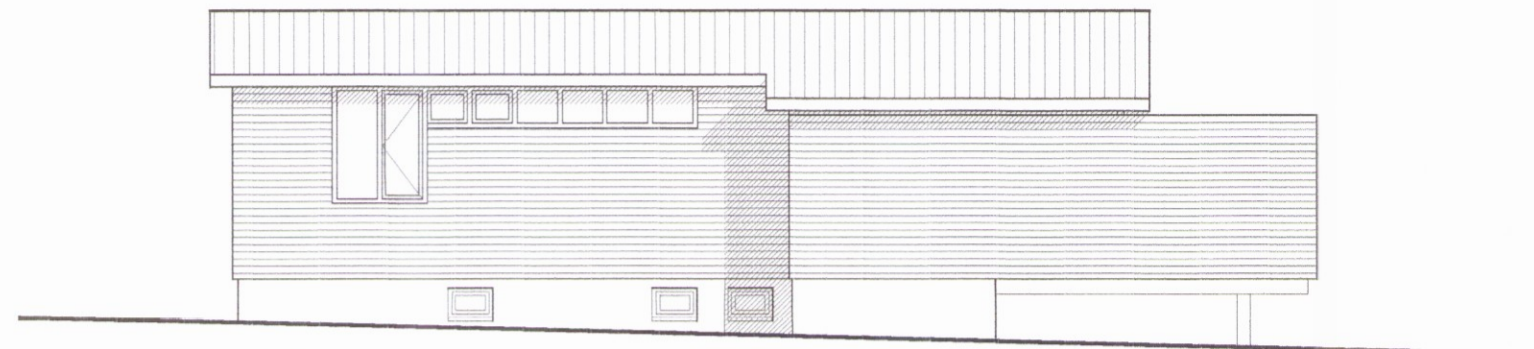


NORDUR

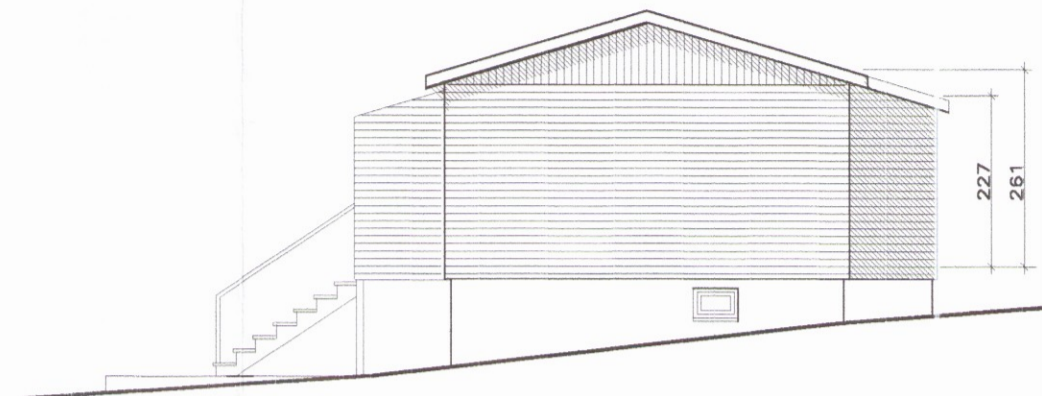


AUSTUR

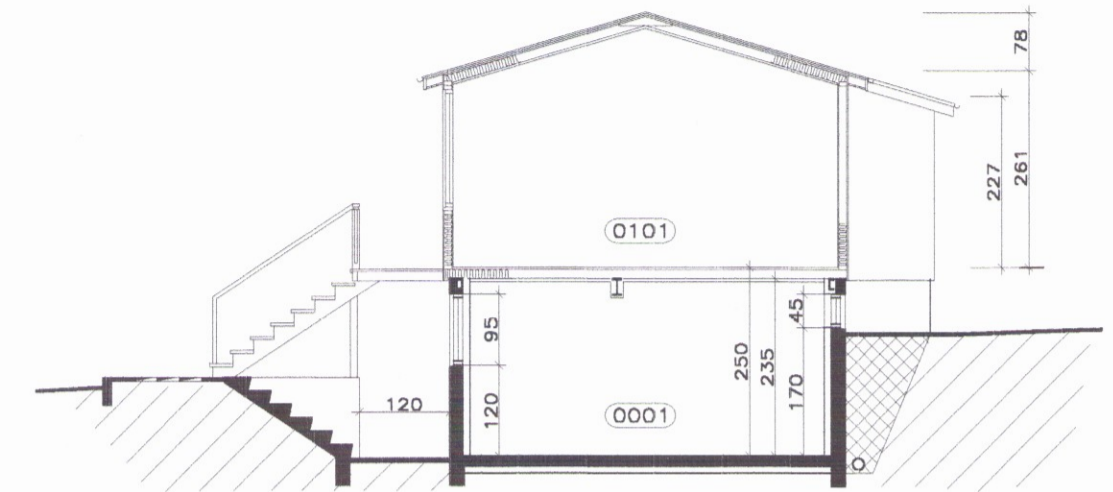


SNEIDING

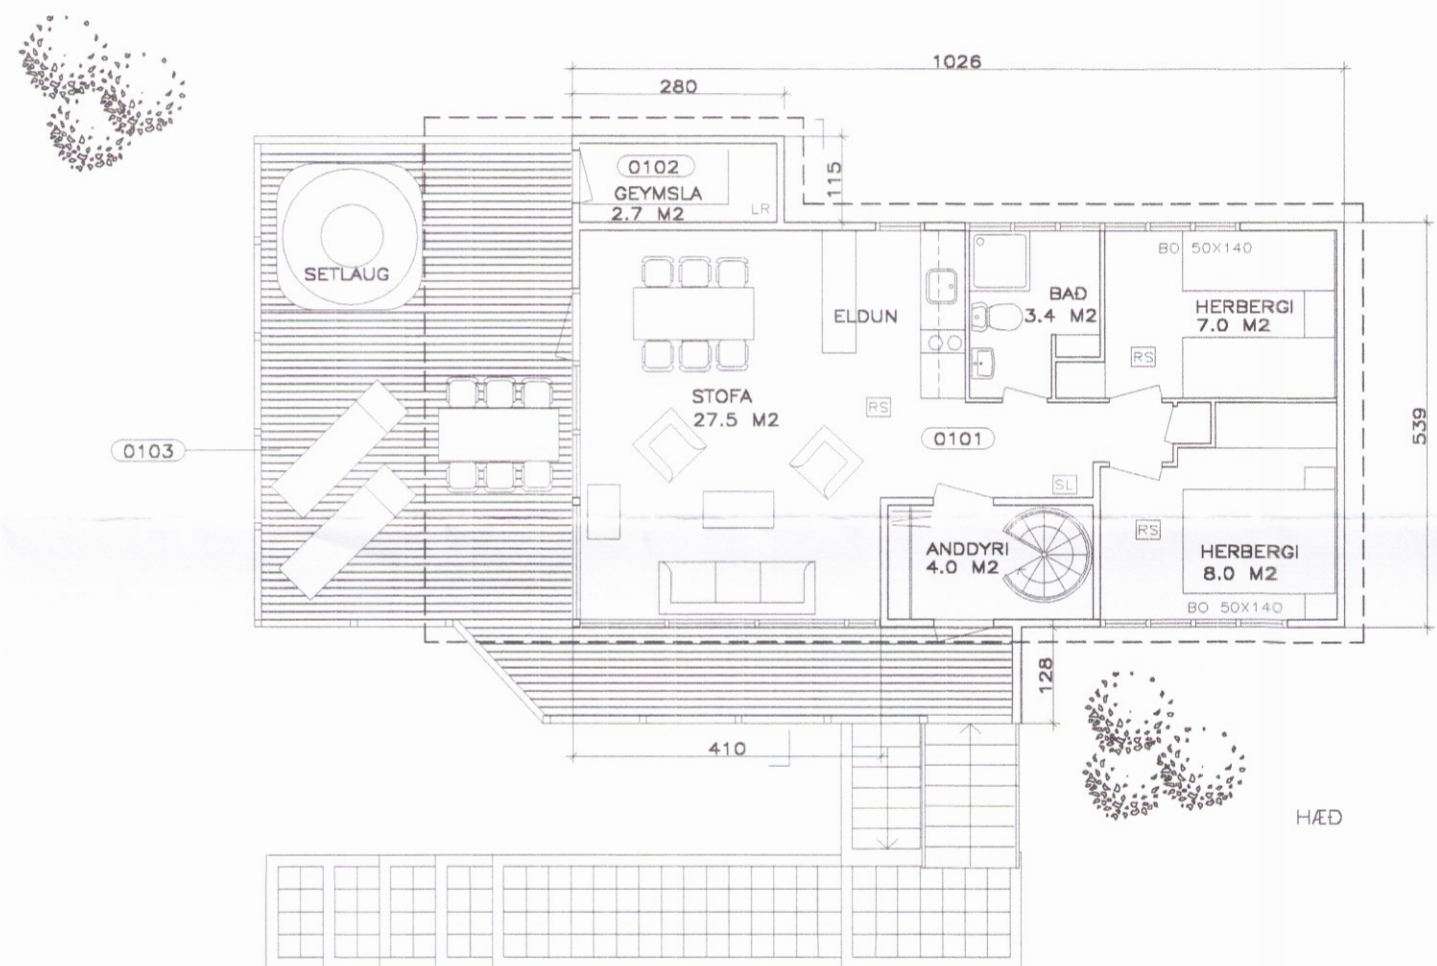

HÆÐ

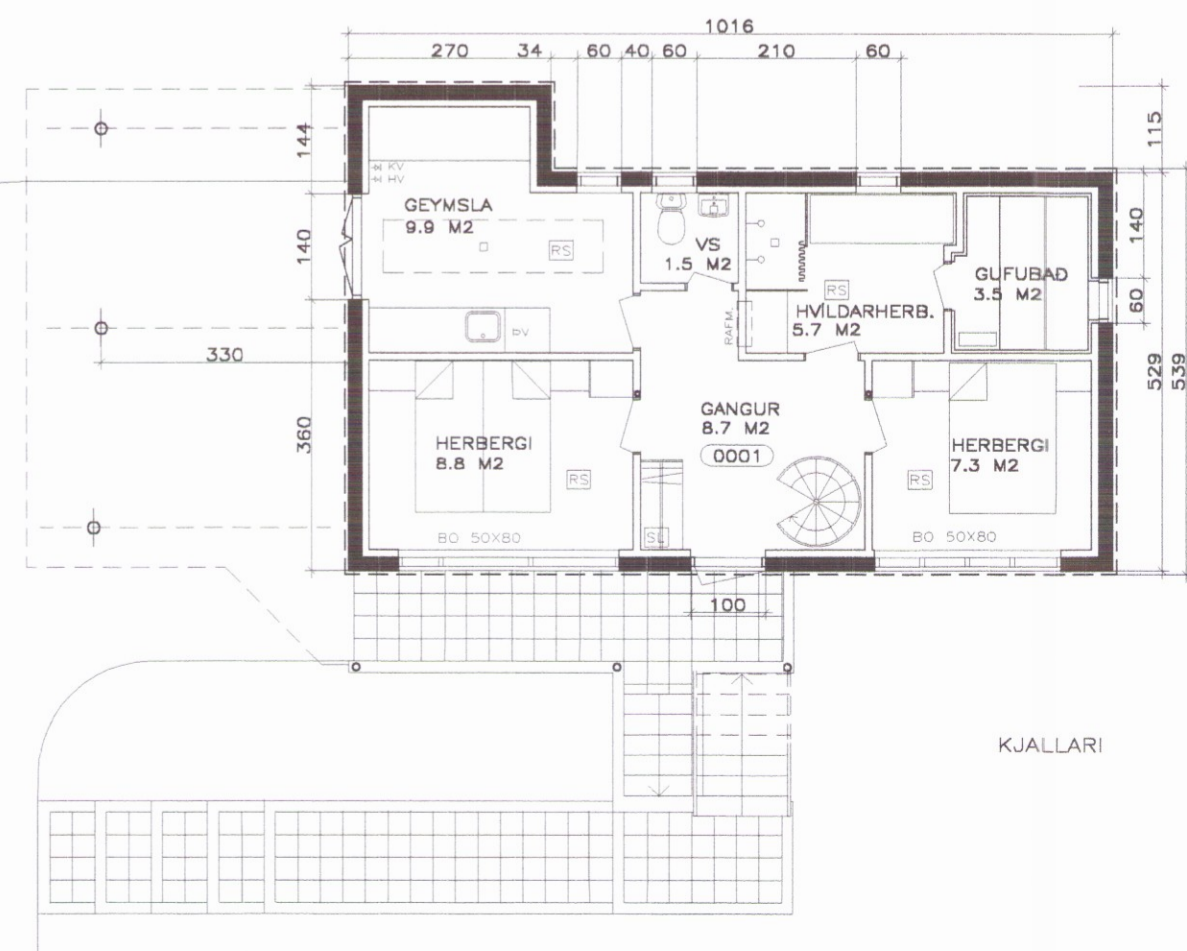

KJALLARI

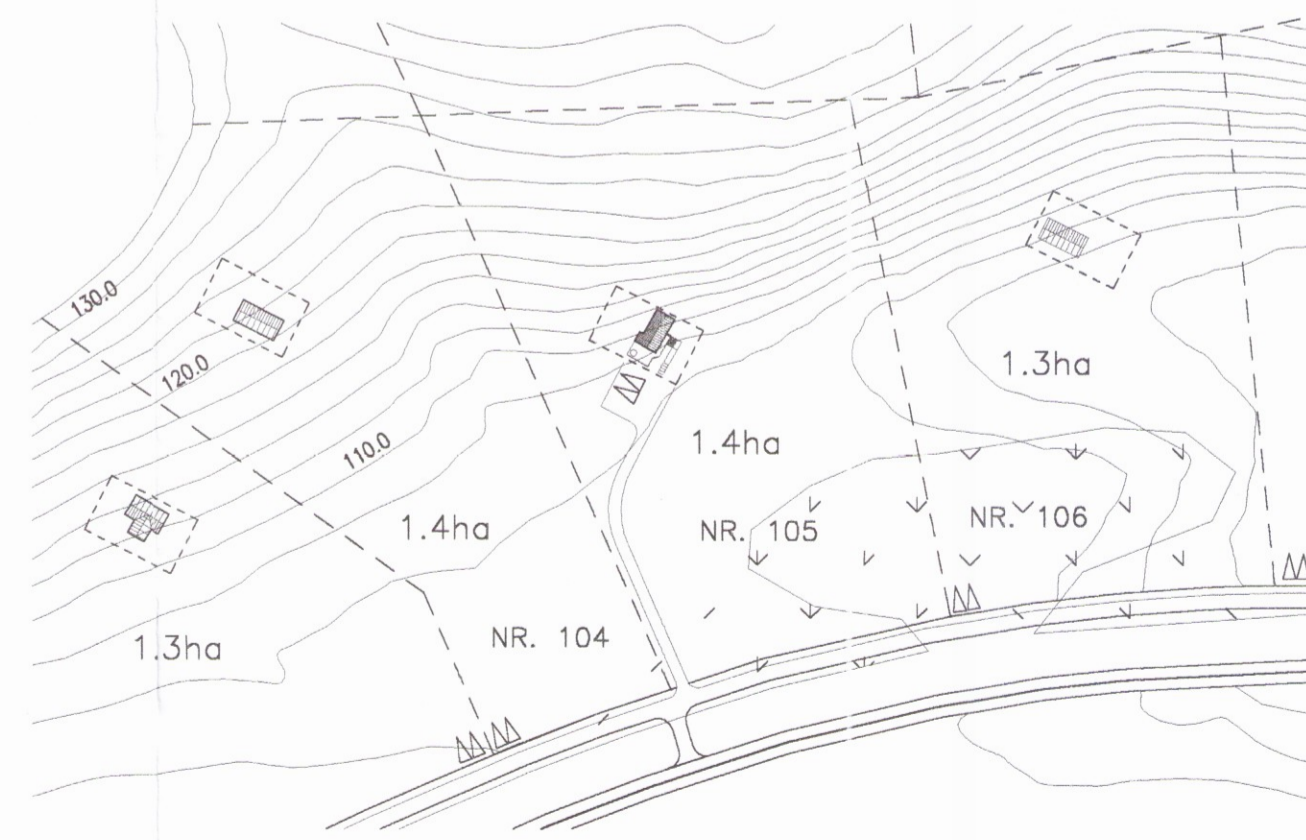

AFSTÖÐUMYND M.1:2000

SKÝRINGAR:

ÞAK  
 BÁRUJÁRN  
 PAPPÍ  
 KLÆDNING 25MM  
 SPERRUR 50x150 C600  
 STEINULL 125MM  
 RAKAVÖRN  
 FURUPANILL

VEGGIR

FURUPANILL  
 RAKAVÖRN  
 GRIND 50x100 C600  
 STEINULL 100MM  
 9MM KROSSVIDUR  
 9MM LOFTBIL  
 VATNSKLÆDNING

GÖLF

GÖLFBORD  
 GÖLFBITAR 50x150 C600  
 STEINULL 150MM  
 HÖGGNET  
 LANGBITAR  
 STEYPTIR STAURAR

KJALLARI

VEGGIR OG GÖLF STEINSTEYPA  
 BURDARBITAR OG SÚLUR ÚR STALI  
 BOLTAD VÍÐ STEYPTA VEGGI OG GÖLF  
 EINANGRUN OG MÜRHDÚÐIN AD INNAN  
 LOFTIN KLÆDD  
 UPPHITUN AD HLUTA TIL  
 MED GÖLFHITA OG OFNUM

GRUNNFLÖTUR	HÚSS	58.5 M2
	RÜMMÁL HÚSS	173.7 M3
	RÜMMÁL KJALLARA	142.3 M3
	SAMTAL	316.0 M3

SKÝRINGAR:

RS. TÁKNAR REYKSKYNJARA  
 SL. TÁKNAR SLÖKKVITÆKI

FRÁGANGUR SETLAUGAR SAMKVEMT  
 GILDANDI REGLUGERD.

KJALLARI TEIKNADUR 28.04.2004



NÝJA  
 TEIKNISTOFAN HF  
 SIÐUMÚLA 20  
 108 REYKJAVÍK  
 Sími 568 8898 FAX 568 0868

SUMARHÚS NR.105  
 SYÐRA-LANGHOLTI BJARG  
 GRUNNMYND OG ÚTLIT

VERK NR  
 MÁL 1:100 DAGS 22.04.2004  
 TEIKNAD SIGURDUR EINARSSON 140432-4749