




SNID A
MKV. 1:50

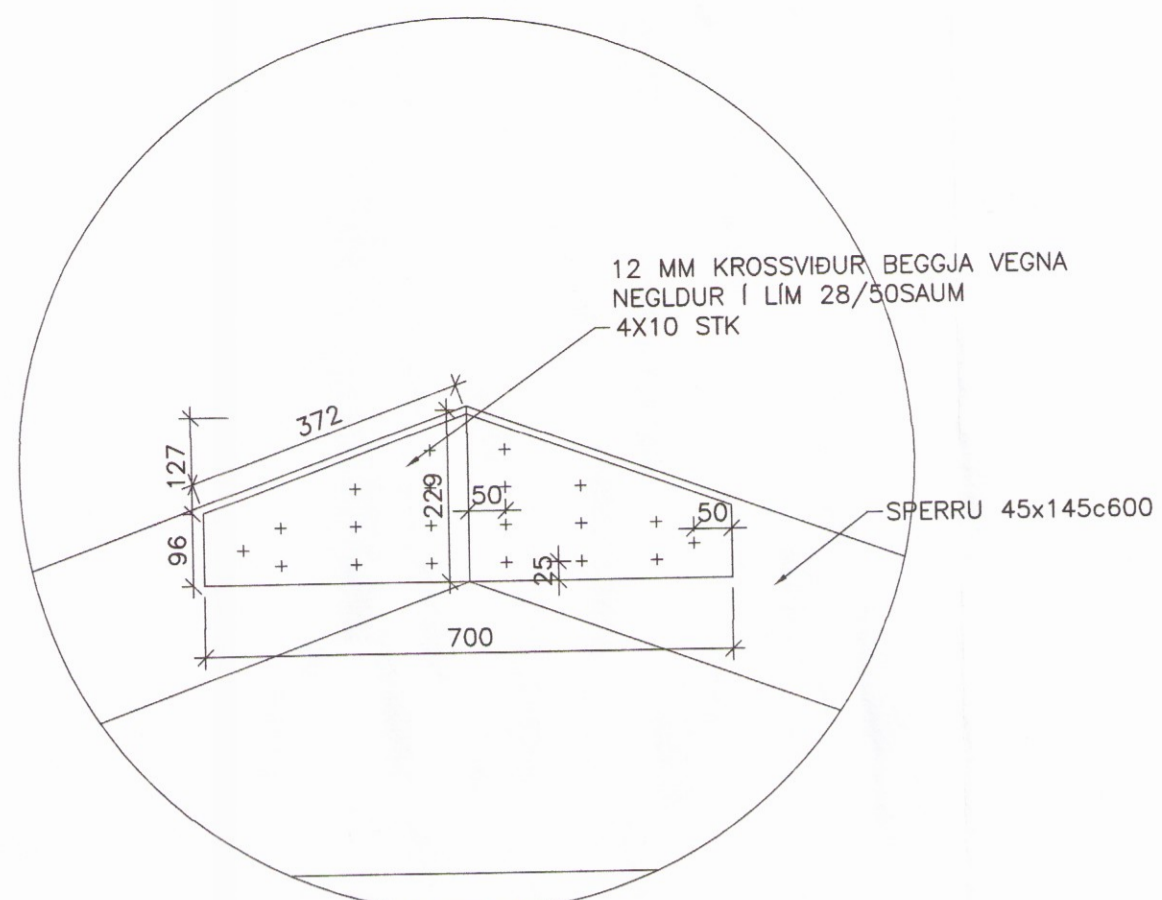


D3 DEILI
00 Mkv. 1/10

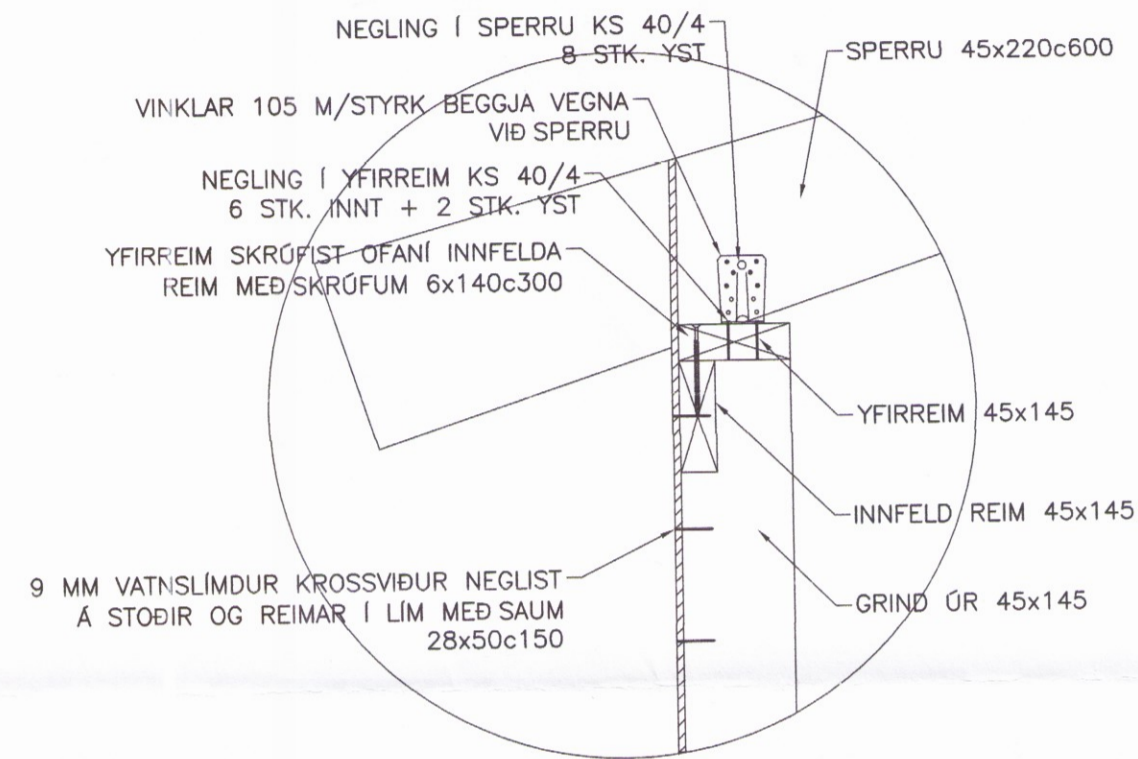

D1 DEILI
00 Mkv. 1/10

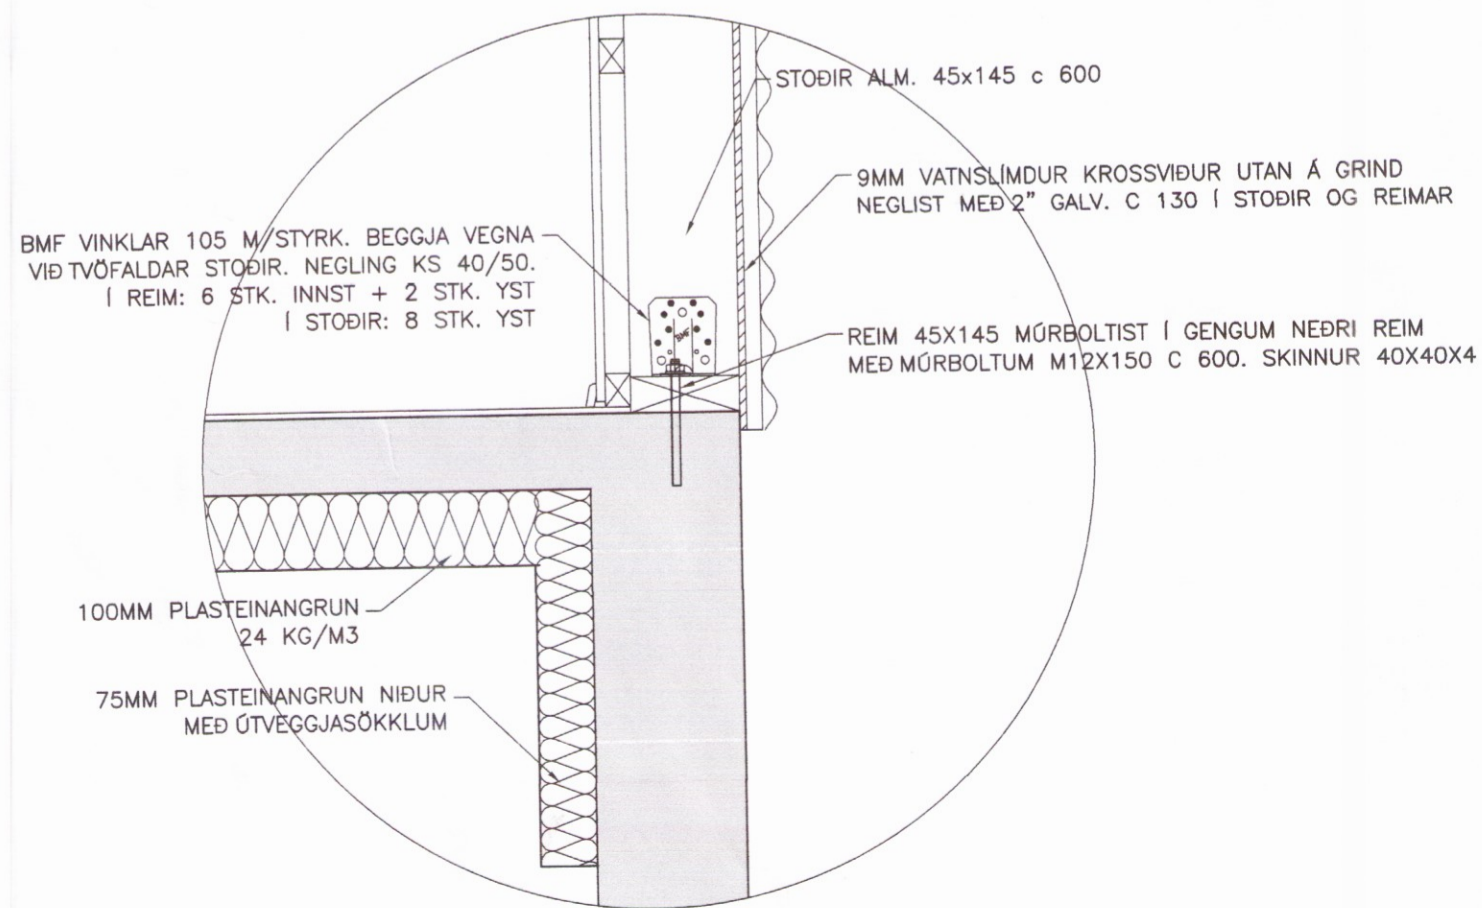

D2 DEILI
00 Mkv. 1/10

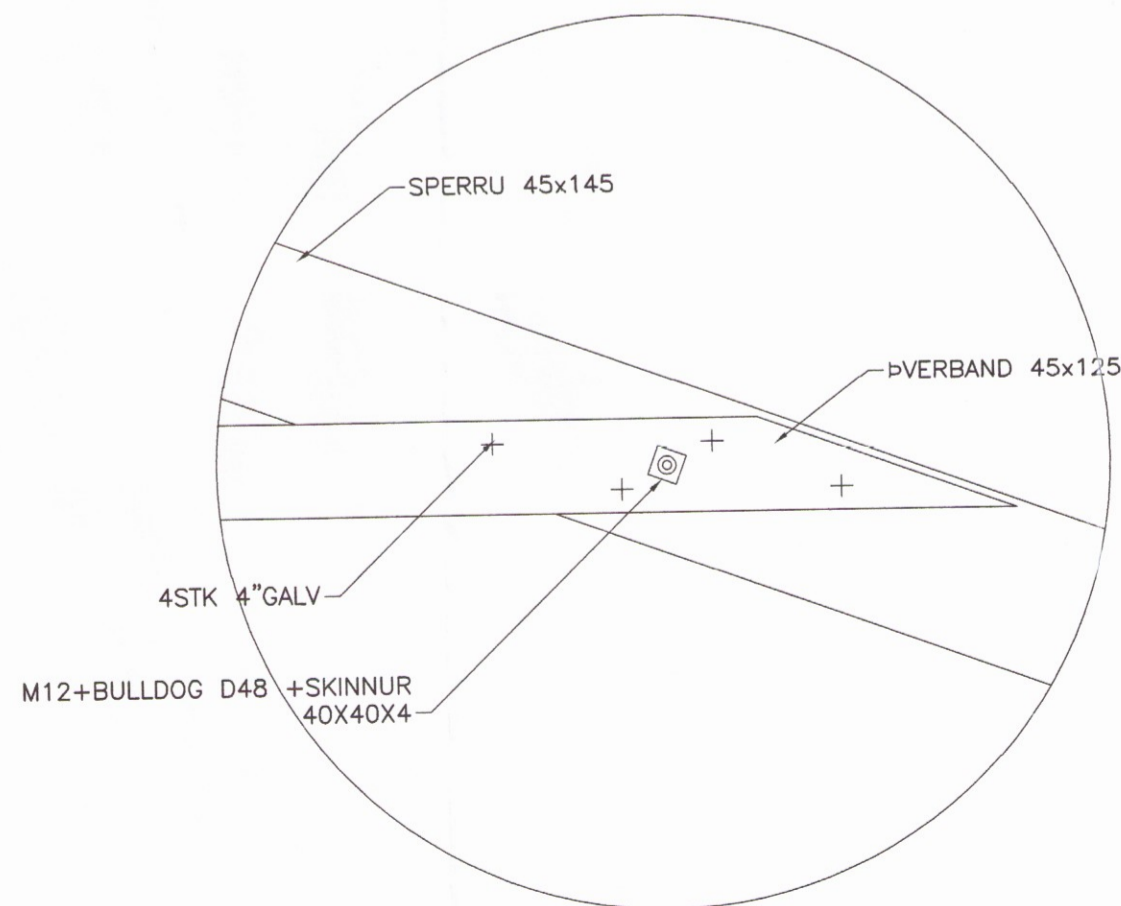

D4 DEILI
00 Mkv. 1/10



BREYTINGAR	DAGS:
UNDIRSKRIFT ADALH.:	
VERKNÚMER OG TEIKN.NR.: 040815 B03	
HEITI UPPDRÁTTAR: Burður snið og deili	
DAGS:	04.09.2015
TEIKNAD AF:	BMS
MÁL:	1:50/1:10
VERK:	Kerhraun 122
AV	<i>[Signature]</i>
TEIKNISTOFA A.V.J.	ADALSTEINN V JÚLIÚSSON
	Auðbrekku 6, 200 Kópavogi, Símar 554-0673 & 690-0172
	email: ajul@simnet.is Kl.: 040344-3309

105