



SNID **A** 1:50  
212 214

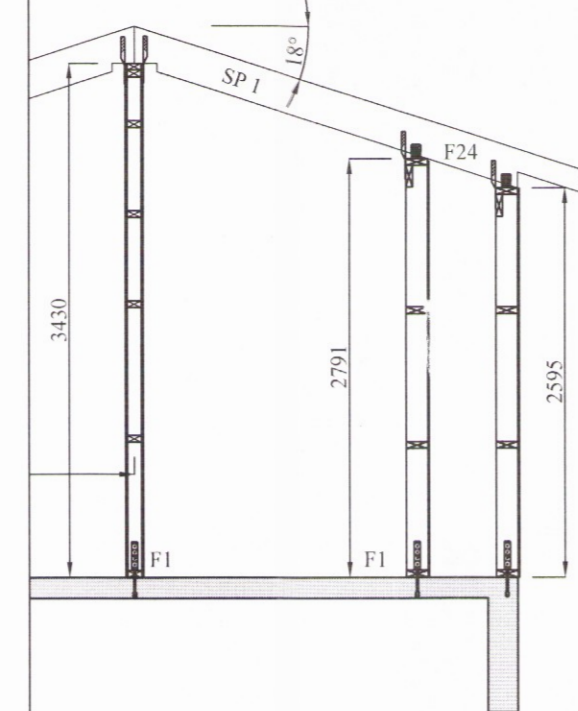


SNID **C** 1:50  
212 214

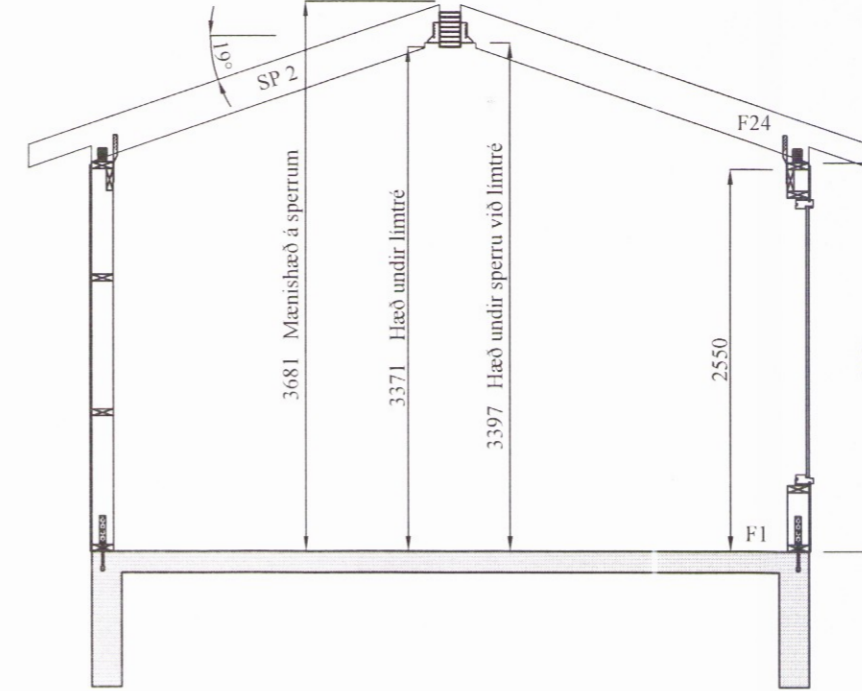


SNID **B** 1:50  
212 214

Skipulags- og byggingarfulltrúi Ljósveita bs.  
**Yfirfarið**  
23. mars 2017  
*Rannveig Björnsdóttir*  
Byggingarfulltrúi

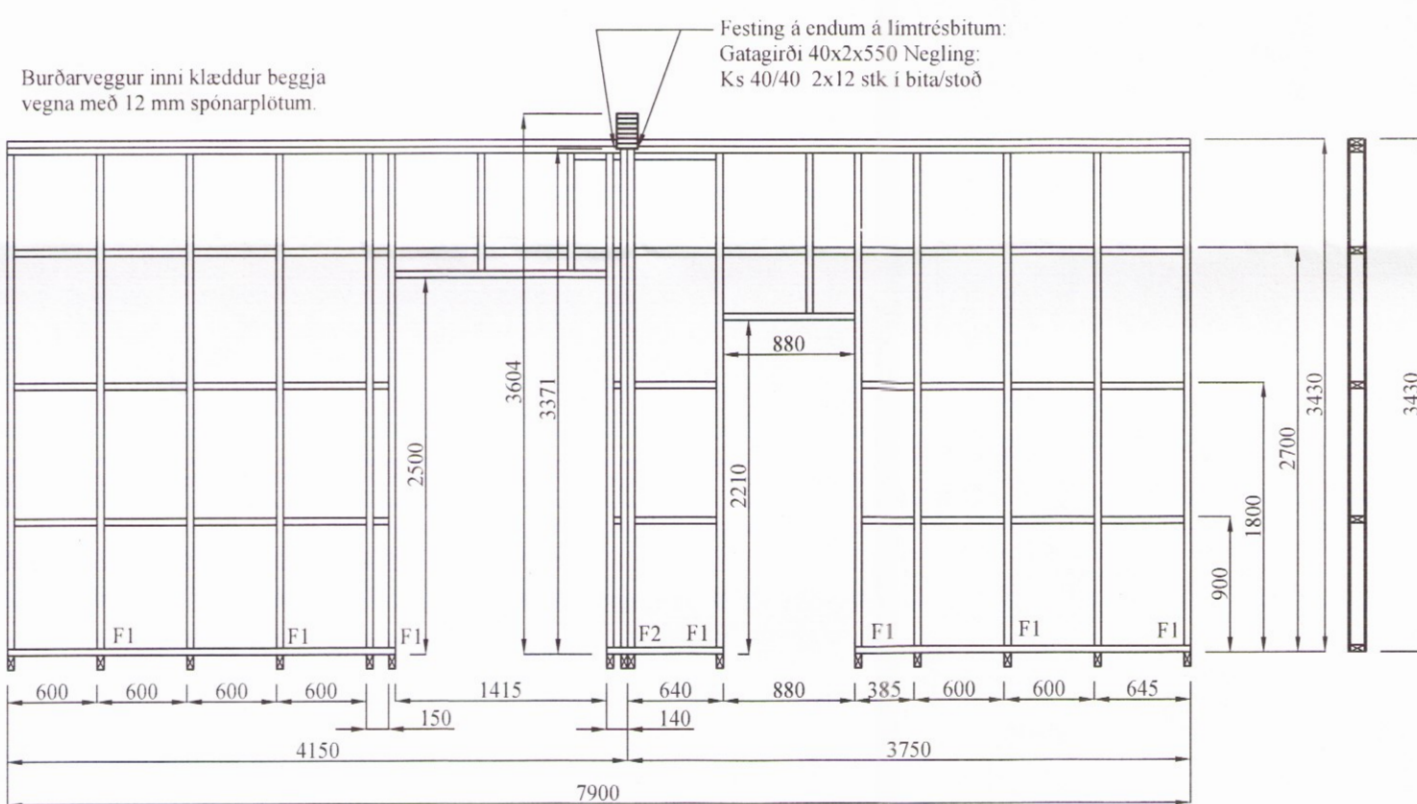

Burðarveggur innanhúss  
MKV 1:50

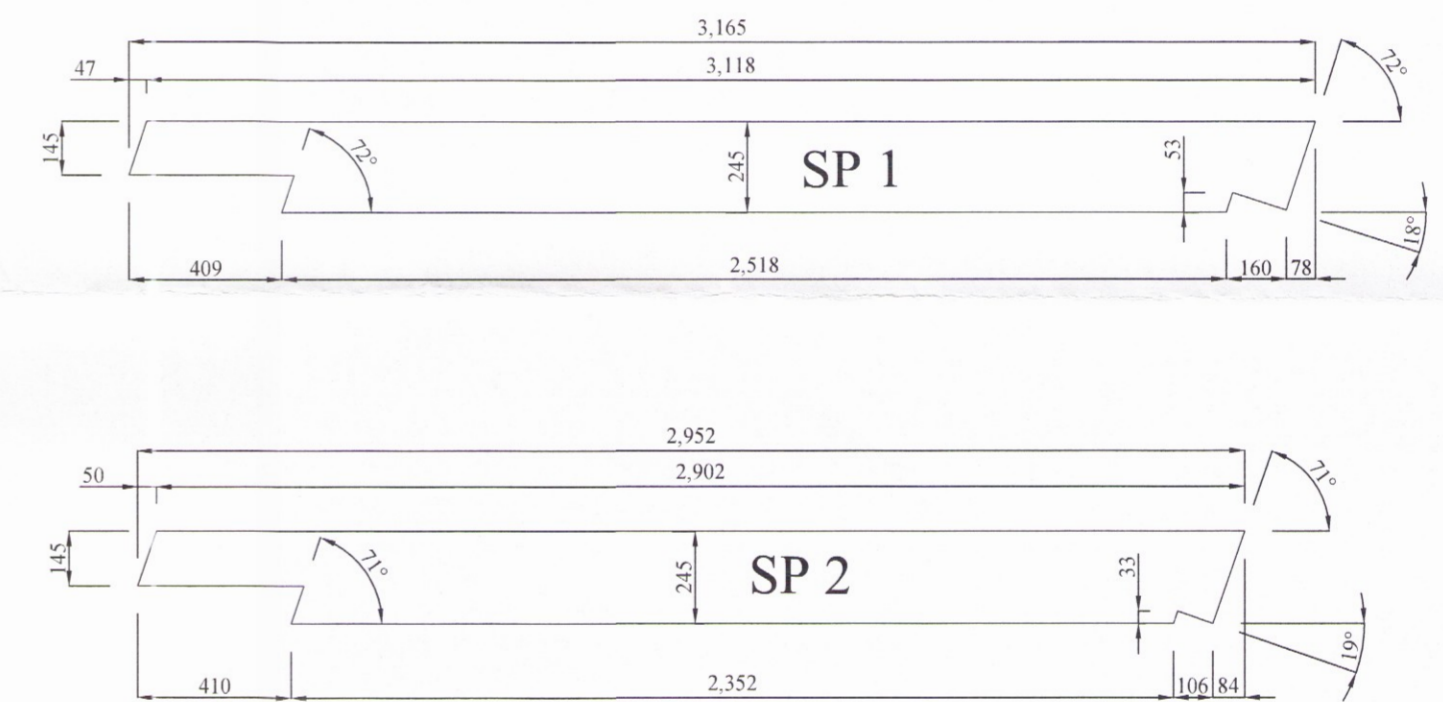

Hliðarmynd sperrur  
MKV 1:20

| BR   | DAGS               | BREYTING  |               |  |
|--|--------------------|---|---------------|--|
|  |                    |   |               |  |
|  HJARDARHOLTI 11<br>800 SELFOSSI<br>SÍMI: 783 4180<br>NETFANG: kjartangardars@gmail.com |                    |  EYRAVEGI 65<br>800 SELFOSSI<br>SÍMI: 578 3344<br>NETFANG: sghus@sghus.is<br>VEFFANG: www.sghus.is |               |  |
| EFFORT TEIKNISTOFA 016.16 22.03.16   |                    |   |               |  |
| Eiríksbraut 6 Bláskógabyggð  |                    |   |               |  |
| Burðarvirki: Hús A   |                    |   | Kvarði 1:50   |  |
| Snið A og B. Burðarveggur  |                    |   | Kvarði 1:20   |  |
| Hliðarmynd sperrur   |                    |   |               |  |
| HANNAÐ:  | TEIKNAD            | DAGSETNIG   | VERKNÚMÉR     |  |
| KG   | KG                 | 09.02.2017  | 2016-02       |  |
| SKRÁARNAFN   | SAMPÝKKT           | 130555-7649   | TEIKNINGNÚMÉR |  |
| Eiríksbraut 7<br>burðarvirki.dwg   | <i>[Signature]</i> |   | 214           |  |