



Sökkulskaut

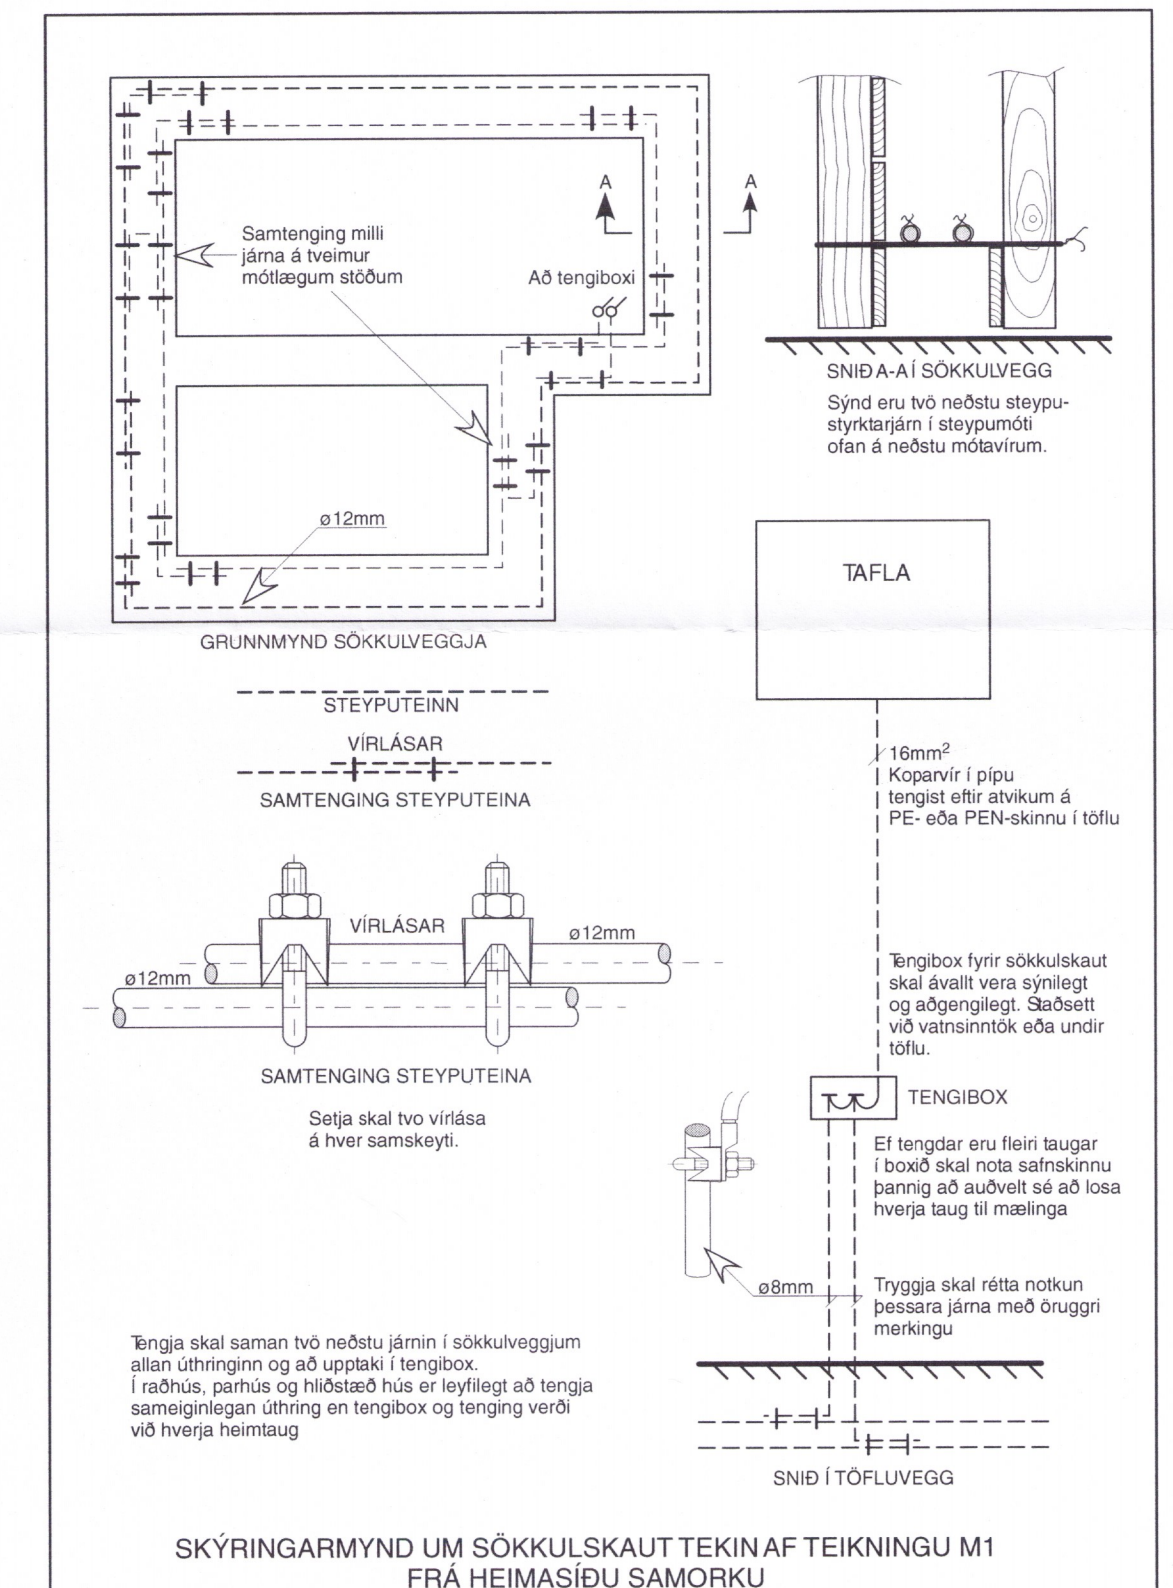

 AKKUR SF Tæknipjónusta Arnarhraun 24, 220 Hafnarfjörður sími: 820 1474, akkur@islandia.is	Verkheiti: Vallárvegur 24 Bláskógabyggð	Kvarði:
	Teikning: Sökkulskaut	1:50
Breytt:	Undirskrift: <i>Eiríkur Rósberg</i>	Teikn.nr.:
Teiknað: ER	Dags.: 24.09.2019	Verk nr.:
Aðalhönnuður:		03

1064-20