
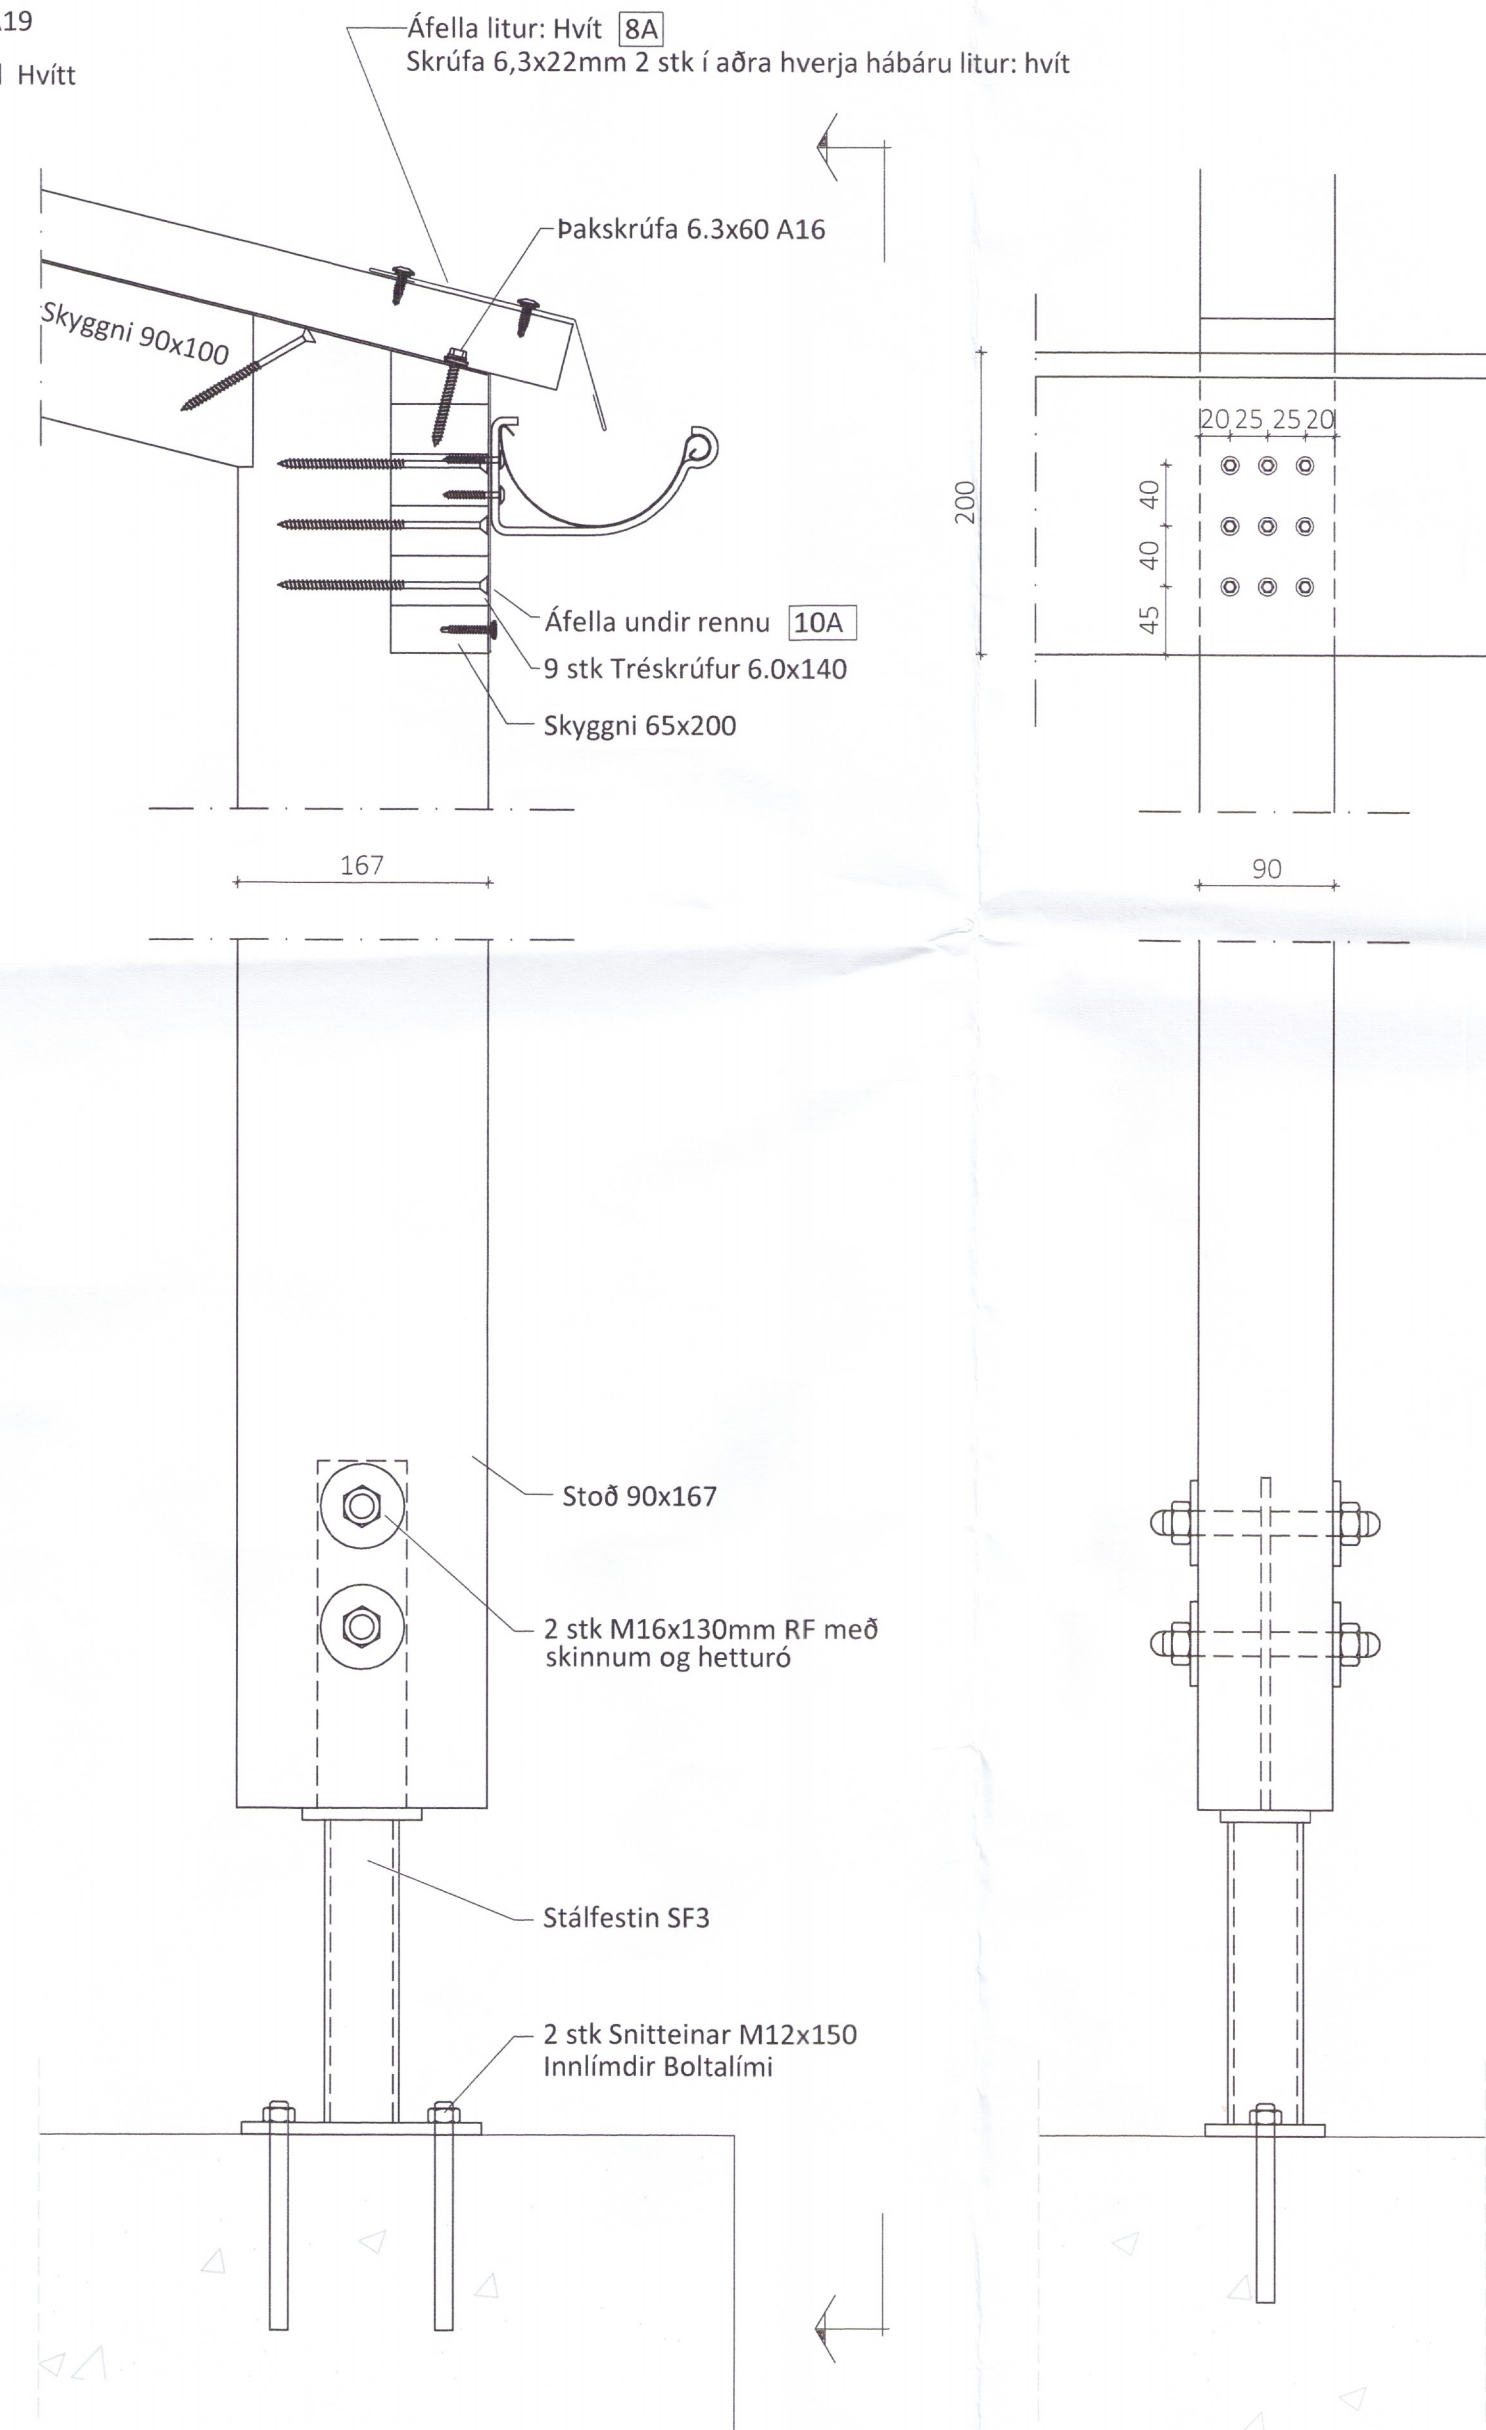
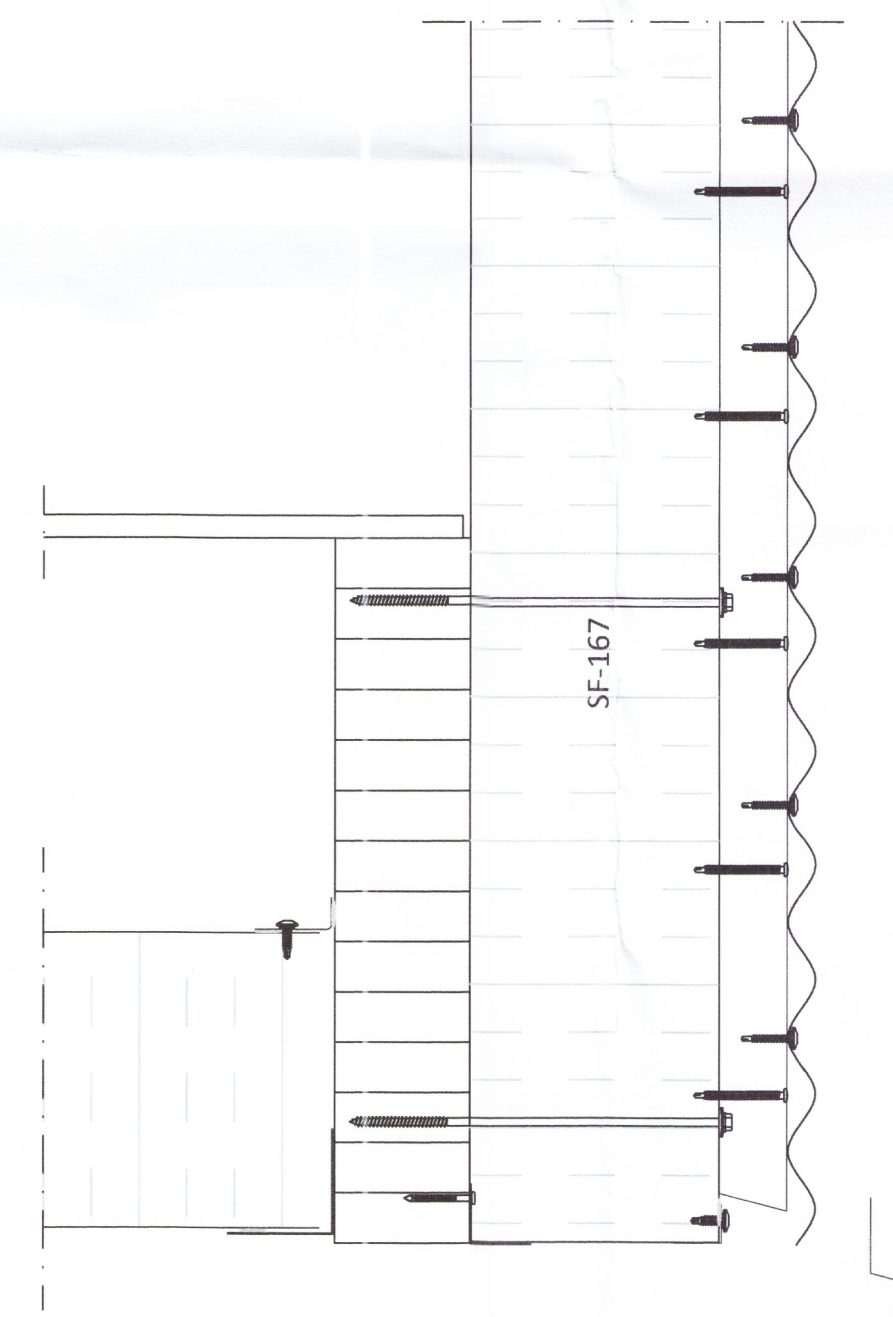
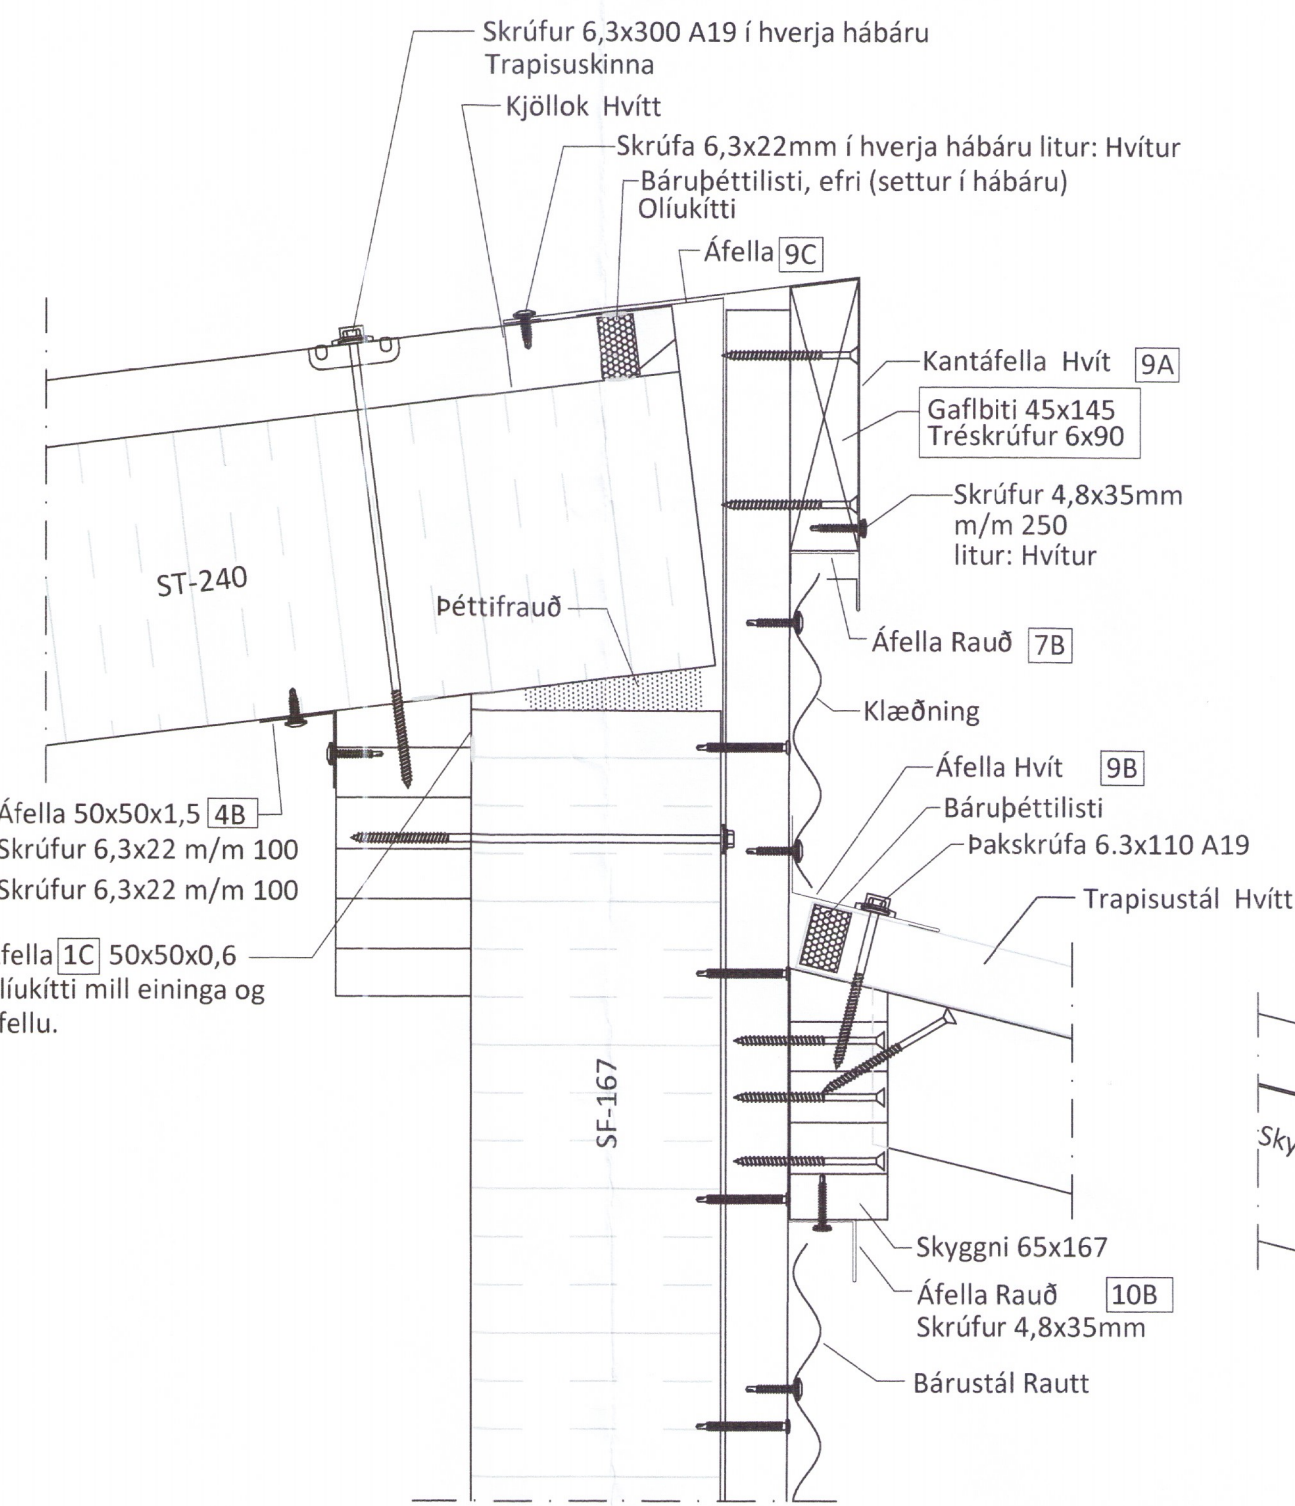
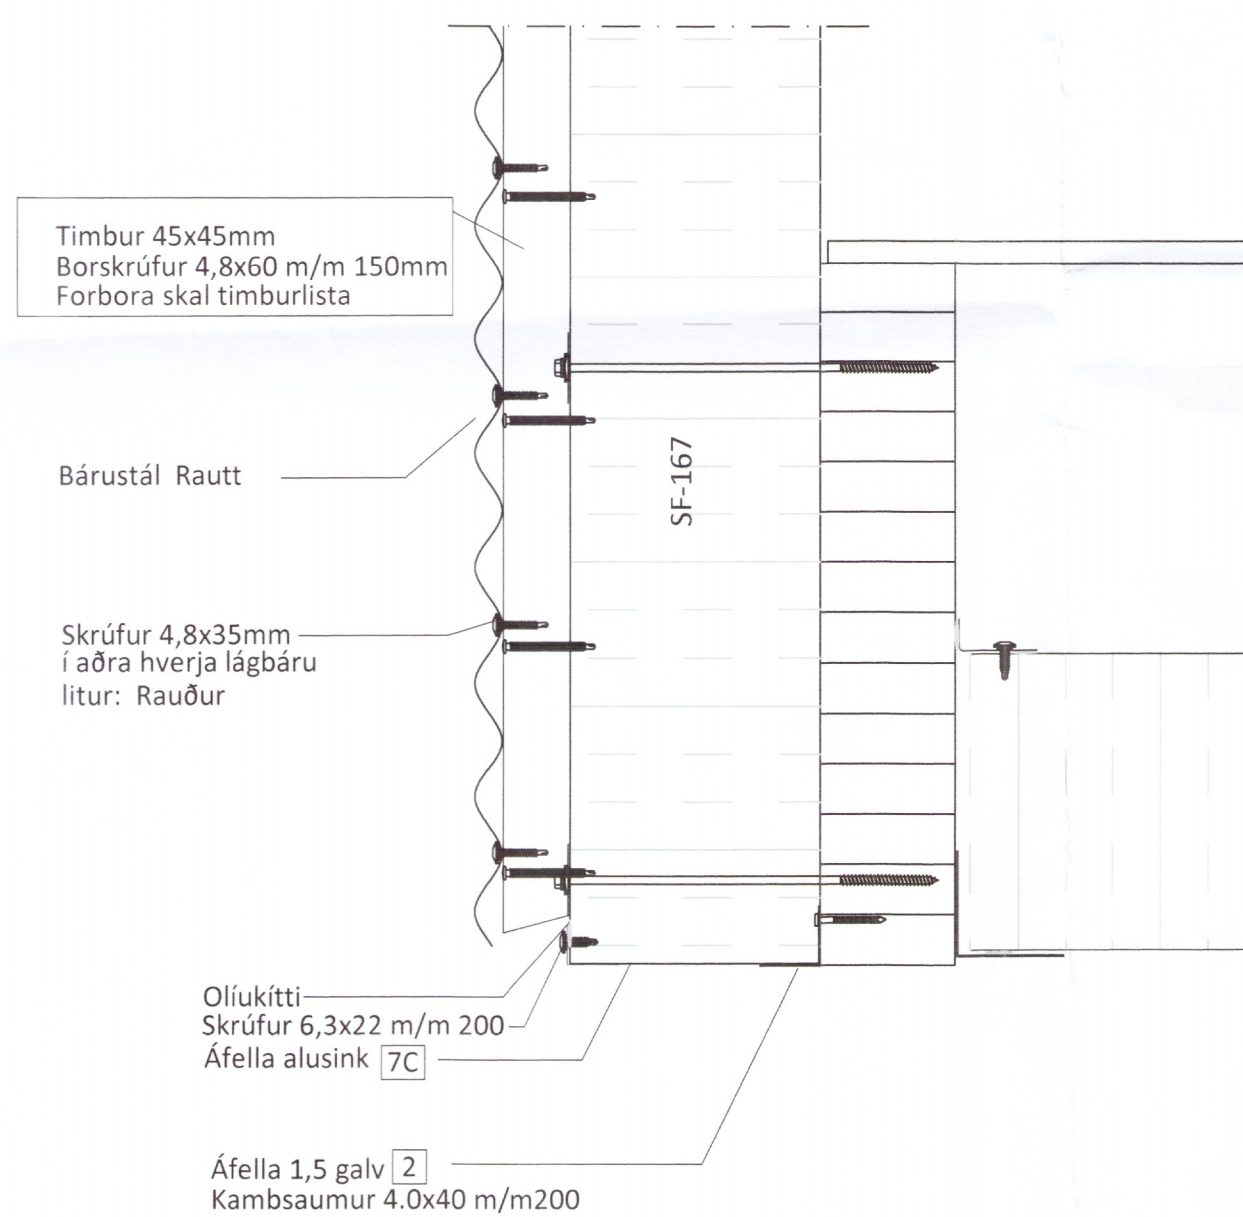


Sérmynd 17 Mkv. 1:5
305

Sérmynd 16 Mkv. 1:5
305

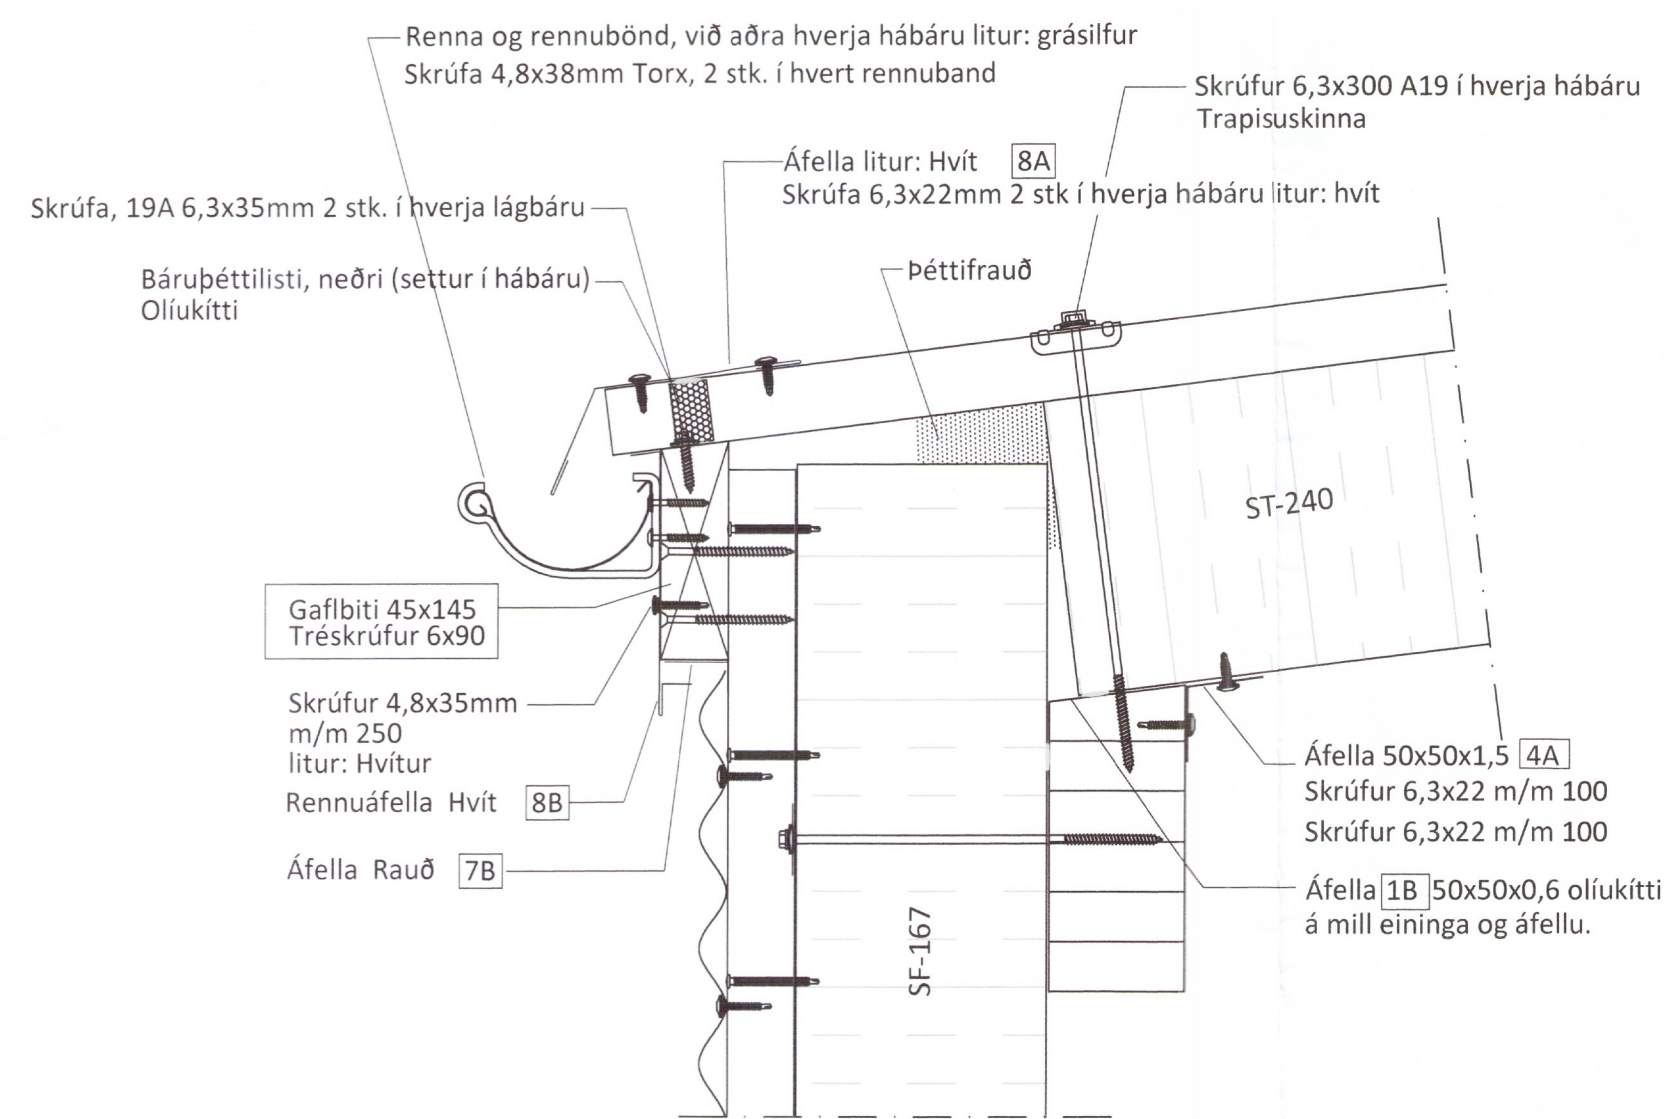

ÖLL AFNOT OG AFRITUN TEIKNINGAR AD HLUTA EDA Í HEILD ER HÁÐ SKRIFLEGU LEYFI LÍMTRÉ VÍRNET EHF.

Númer	Dags.	Skýring breytingar	Br. af

MKV.	DAGS.	VERKNR.	ÚTGÁFA NR.
1:5	16.10.2018	DL17 002	1
TEIKN.	REIKN.	YFIRF.	NR. TEIKNINGAR
KB	KB		306
HEITI VERKS:			306
Starfsmannahús 1 og 2			
HEITI TEIKNINGAR			DAGS. ARITUNAR
Starfsmannahús 1 og 2			13/11/2018
Áfelli og klæðningar, Skyggni			DAGS. ARITUNAR
			13/11/2018