

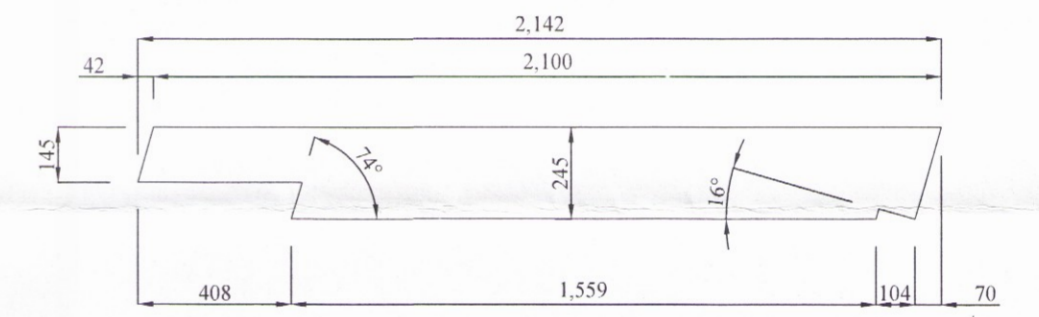
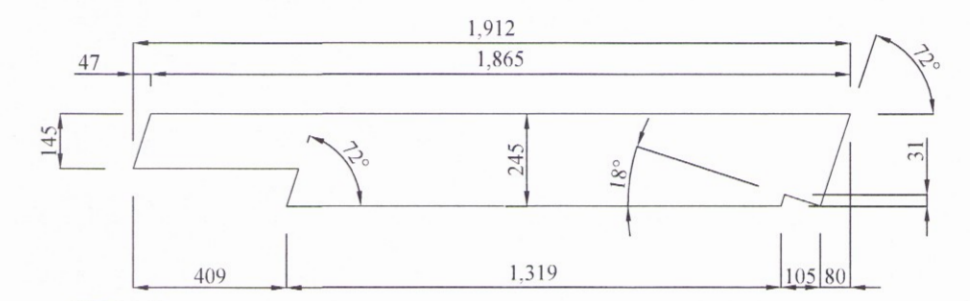
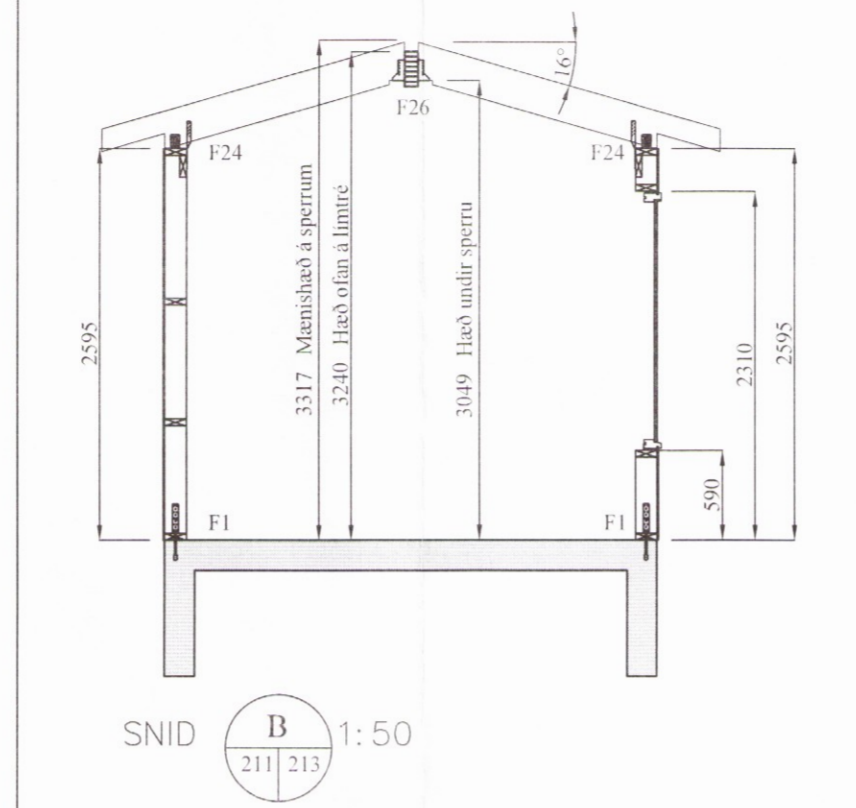


Skipulags- og byggingarfulltrúi Uppsveita bs.
 Yfirfarið
 2.3. mars 2017
Þórunn Þórunn
 Byggingarfulltrúi

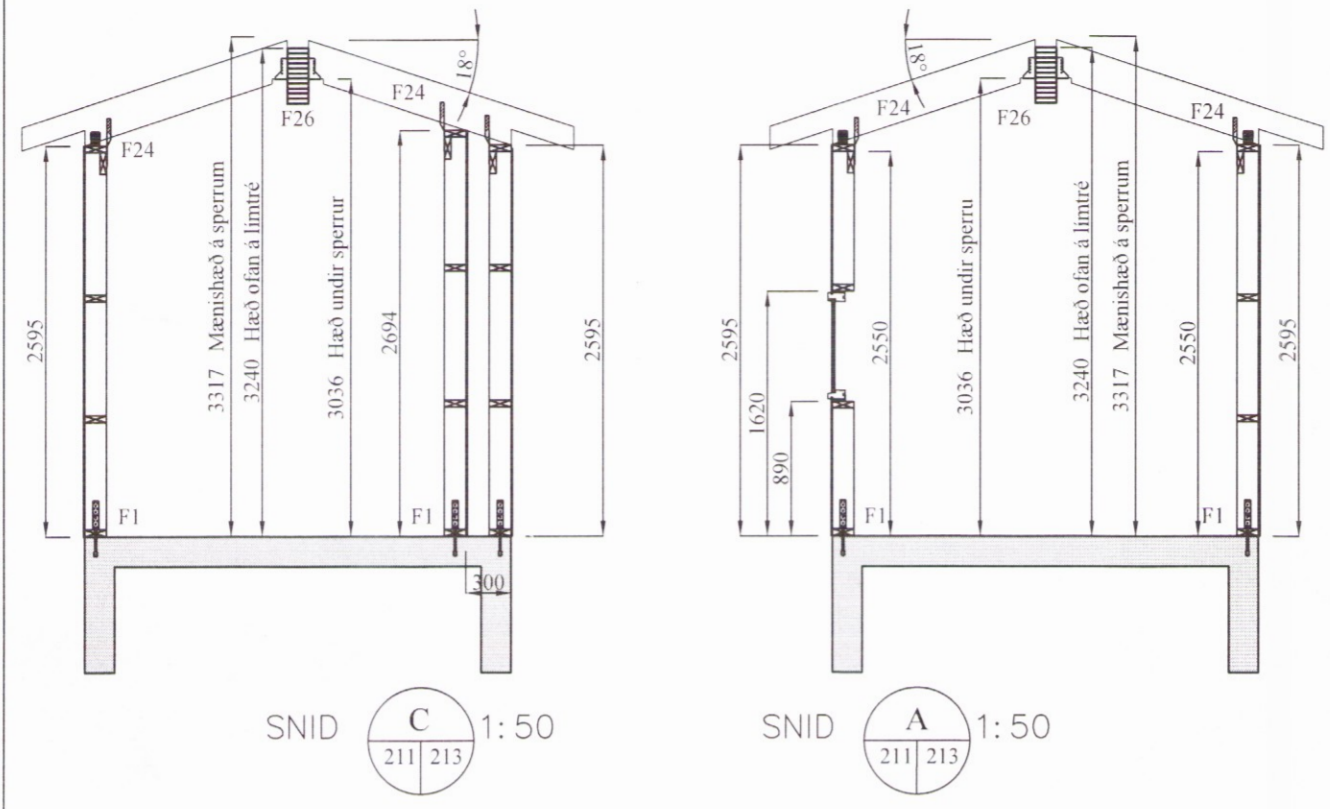

Hliðarmynd sperrur
 Mkv 1:20

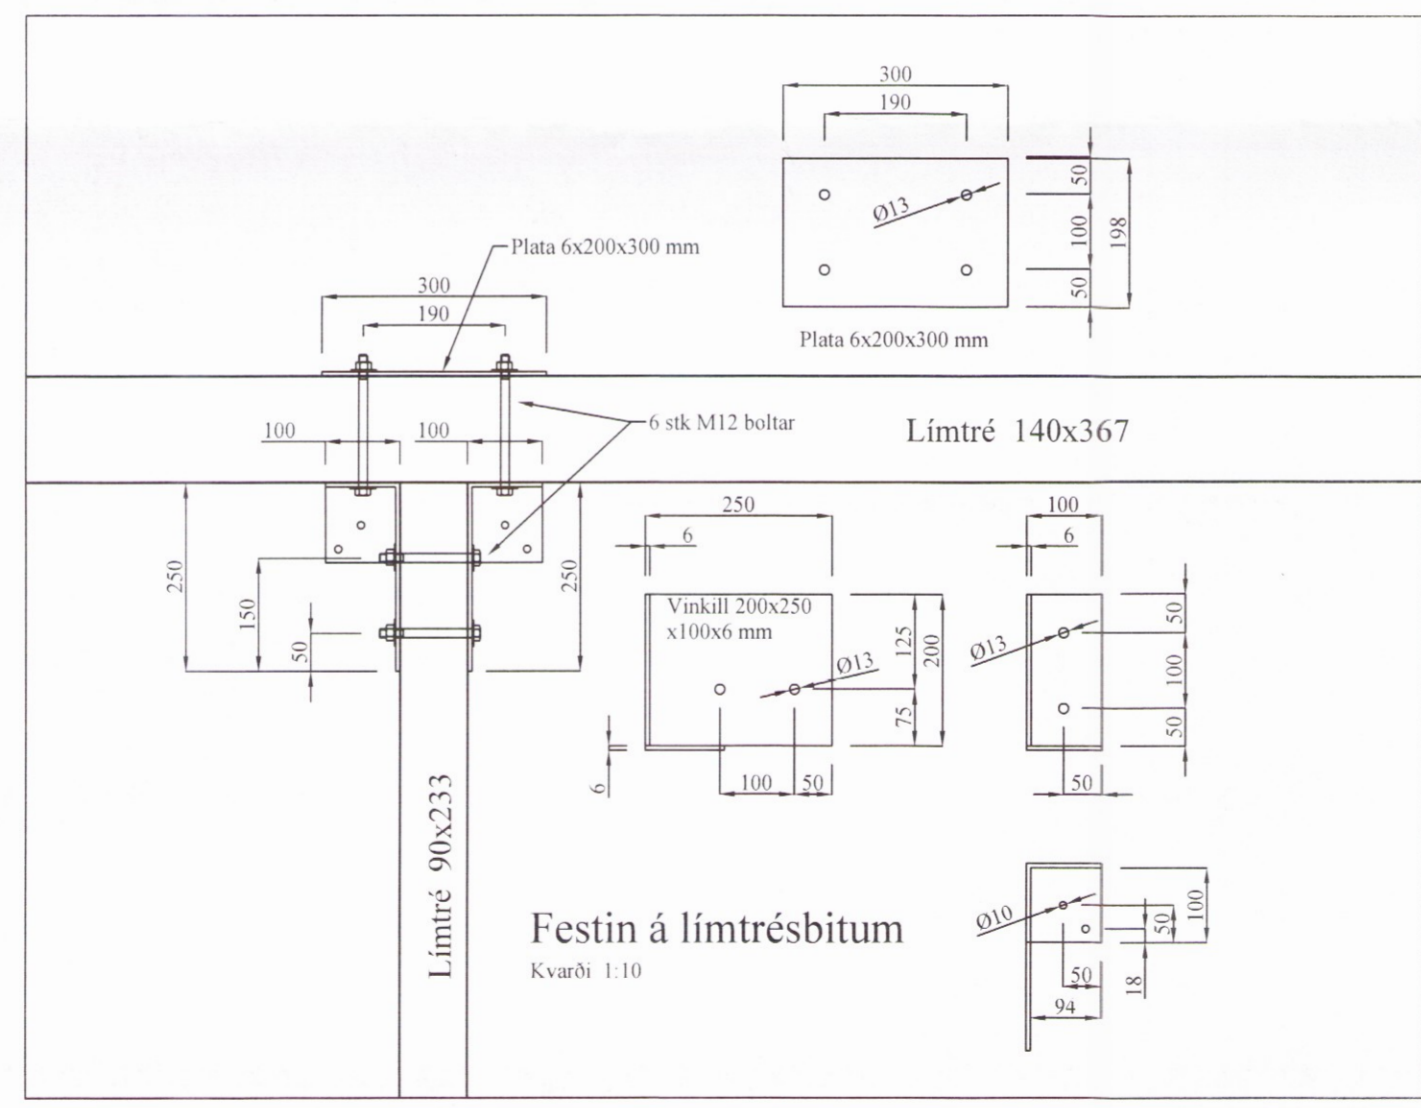

BR	DAGS	BREYTING

HJARDARHOLT 11
 800 SELFOSSÍ
 Sími: 783 4180
 Sími: 578 3444
 Netfang: kjartangardars@gmail.com

EYRAVEGI 65
 800 SELFOSSÍ
 Sími: 578 3444
 Netfang: sghus@sghus.is
 Veffang: www.sghus.is

EFFORT TEIKNISTOFA 032.15 02.12.15

Eiríksbraut 1 Bláskógabyggð
 Burðarvirki: Hús B
 Snið A og B. Festingar á límtré
 Hliðarmynd sperrur

HANNAÐ:	TEIKNAD	DAGSETNIG	VERKNÚMÉR
KG	KG	09.02.2017	2016-01
SKRÁARNAFN	SAMÞYKKT	TEIKNING NÚMÉR	
Eiríksbraut 7 burðarvirki.dwg	<i>Þórunn Þórunn</i>	13055-7649	213