



SNID **A** 1:50
212 214

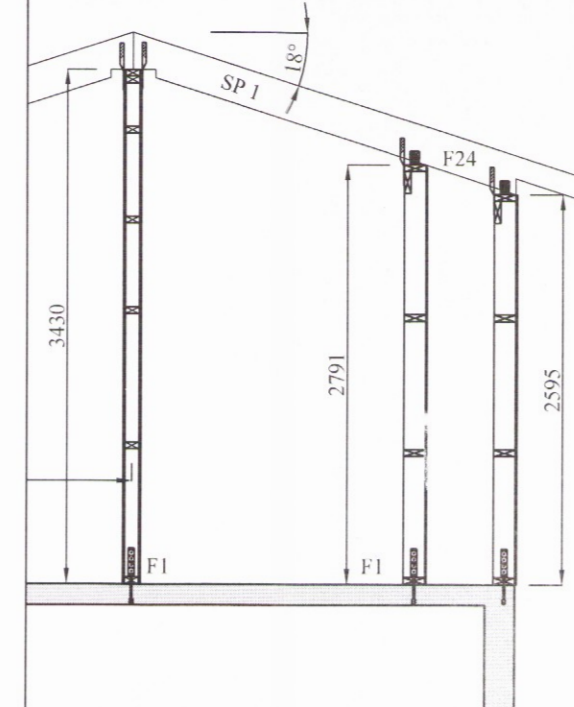


SNID **C** 1:50
212 214

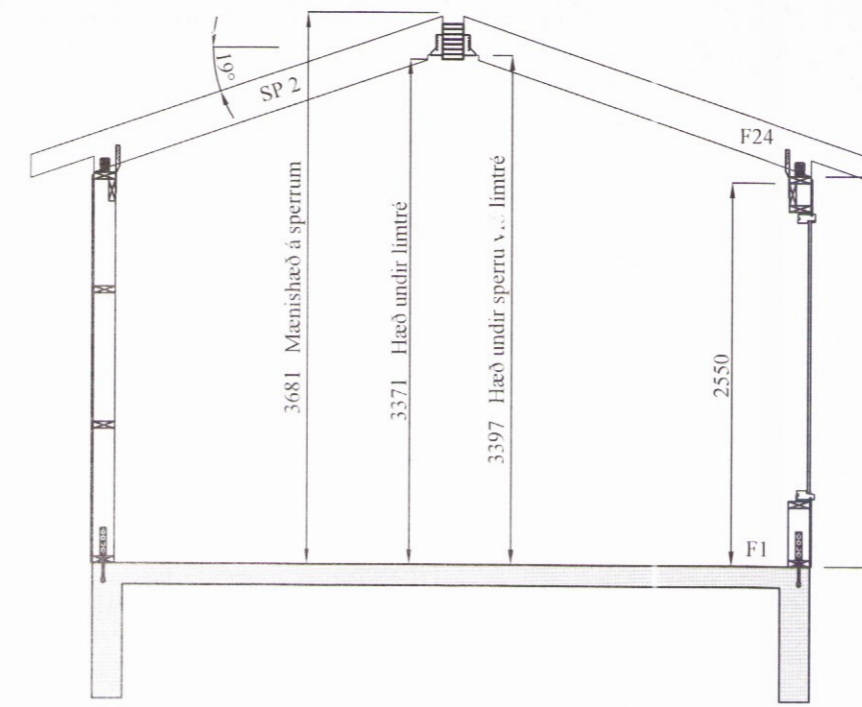


SNID **B** 1:50
212 214

Skipulags- og byggingarfulltrúi Uppsveita bs.
Yfirfarið
23. mars 2017
Árnir Þórisson
Byggingarfulltrúi

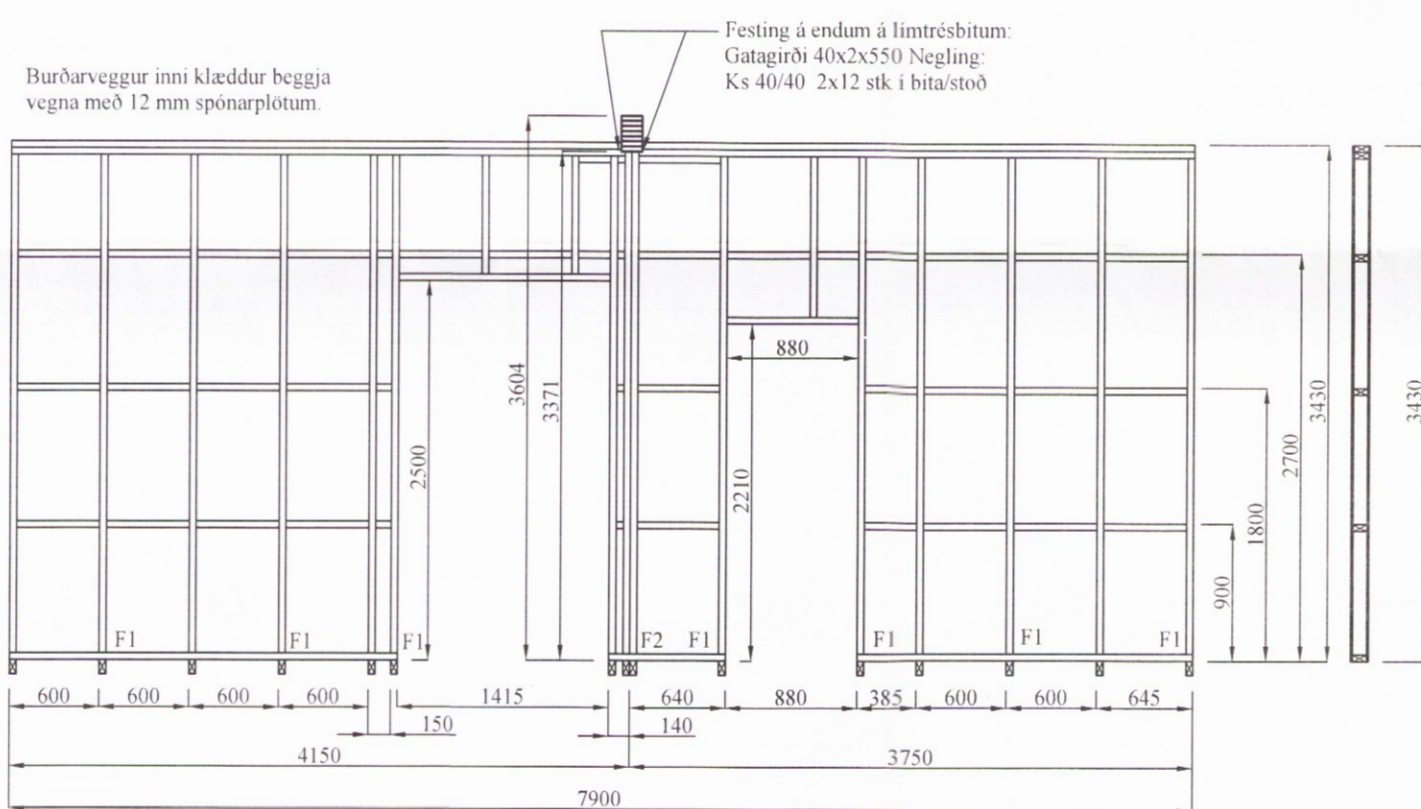

Burðarveggur innanhúss
MKV. 1:50

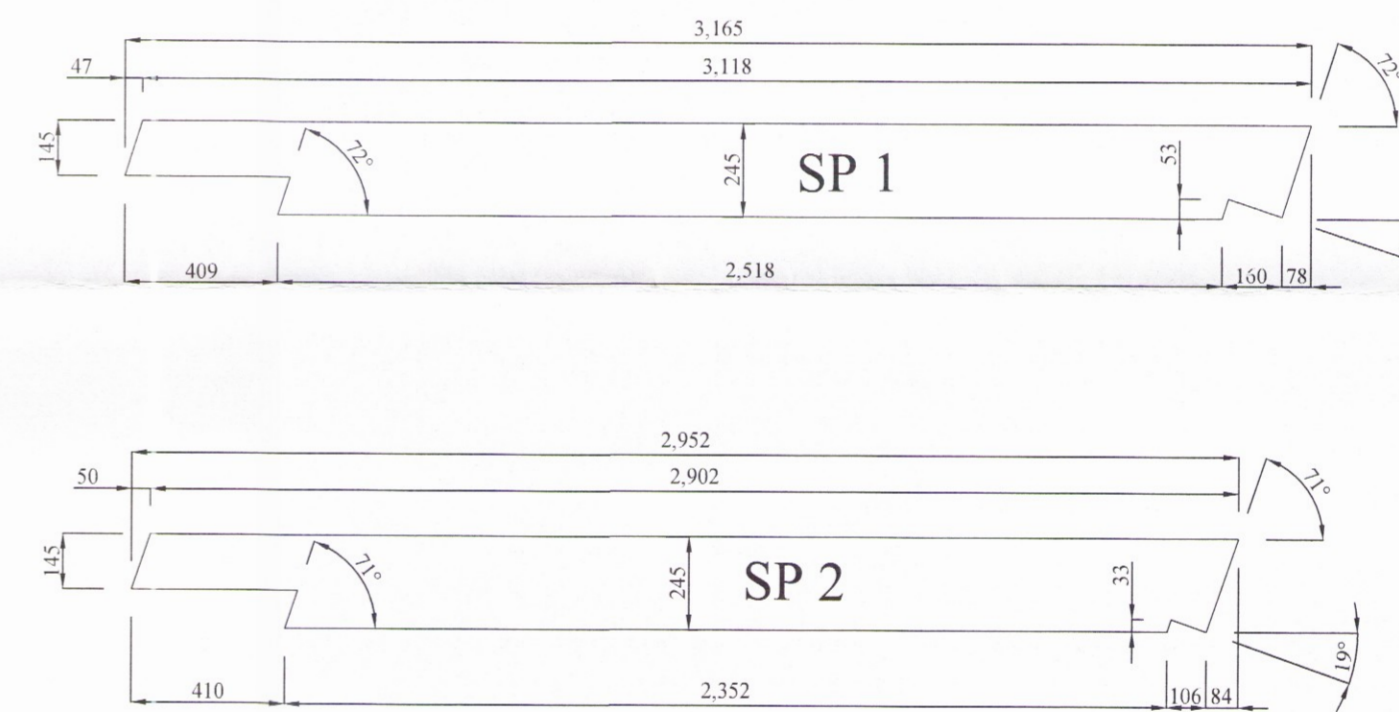

Hliðarmynd sperrur
Mkv 1:20

BR	DAGS	BREYTING

KG HJARDARHOLTÍ 11
800 SELFOSSI
SÍMI: 783 4180
NETFANG: kjartangardars@gmail.com

SGHÚS EYRAVEGI 65
800 SELFOSSI
SÍMI: 578 3344
NETFANG: sghus@sghus.is
VEFFANG: www.sghus.is

EFFORT TEIKNISTOFA 032.15 02.12.15

Eiríksbraut 1 Bláskógabyggð

Burðarvirki: Hús A Kvarði 1:50
Snið A og B. Burðarveggur Kvarði 1:20
Hliðarmynd sperrur

HANNAD:	TEIKNAD	DAGSETNIG	VERKNÚMER
KG	KG	09.02.2017	2016-01

SKRÁARNAFN SAMÞYKKT 130555-7649
Eiríksbraut 7 burðarvirki.dwg *Árnir Þórisson* TEIKNING NÚMER 214