

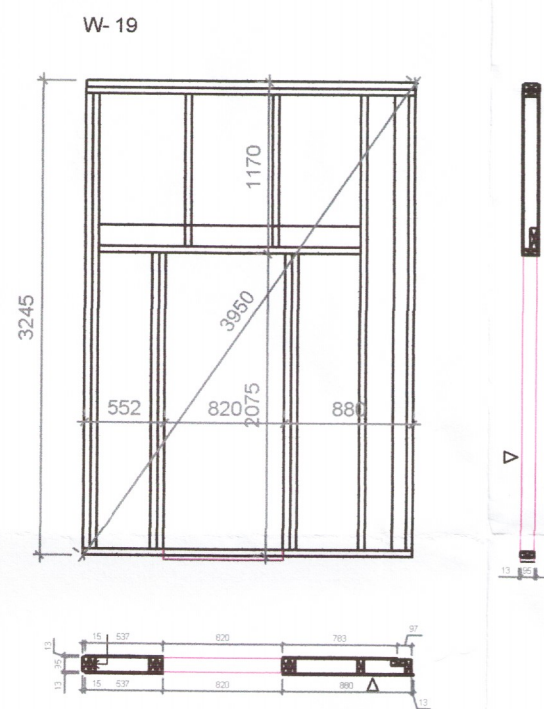
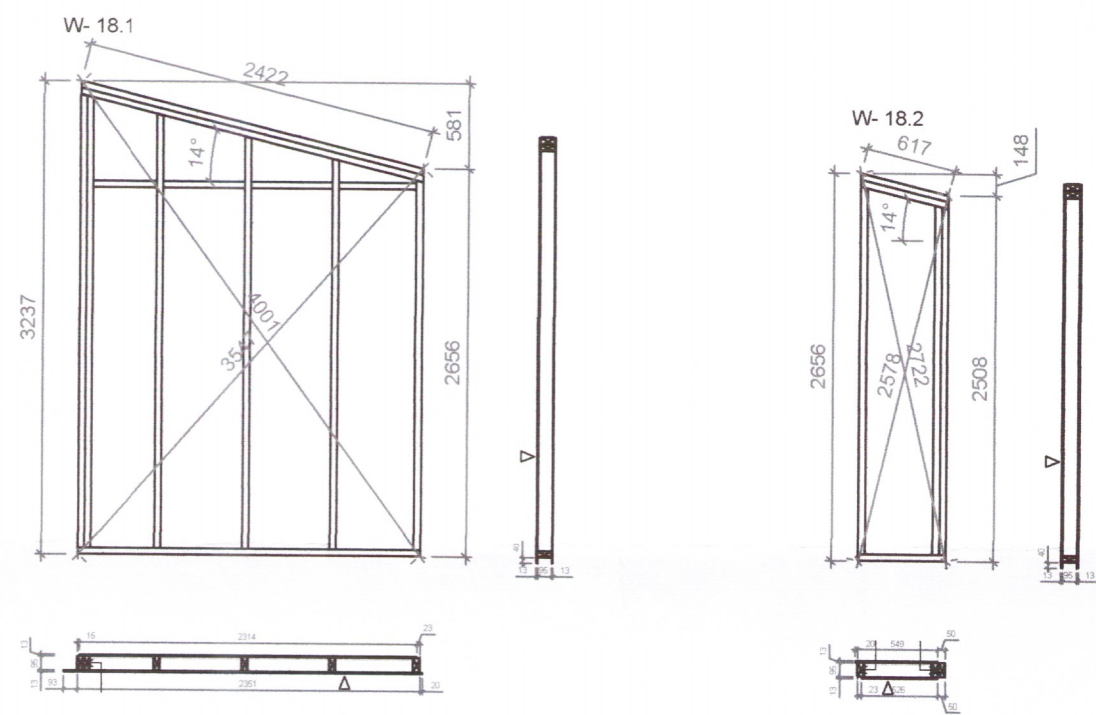
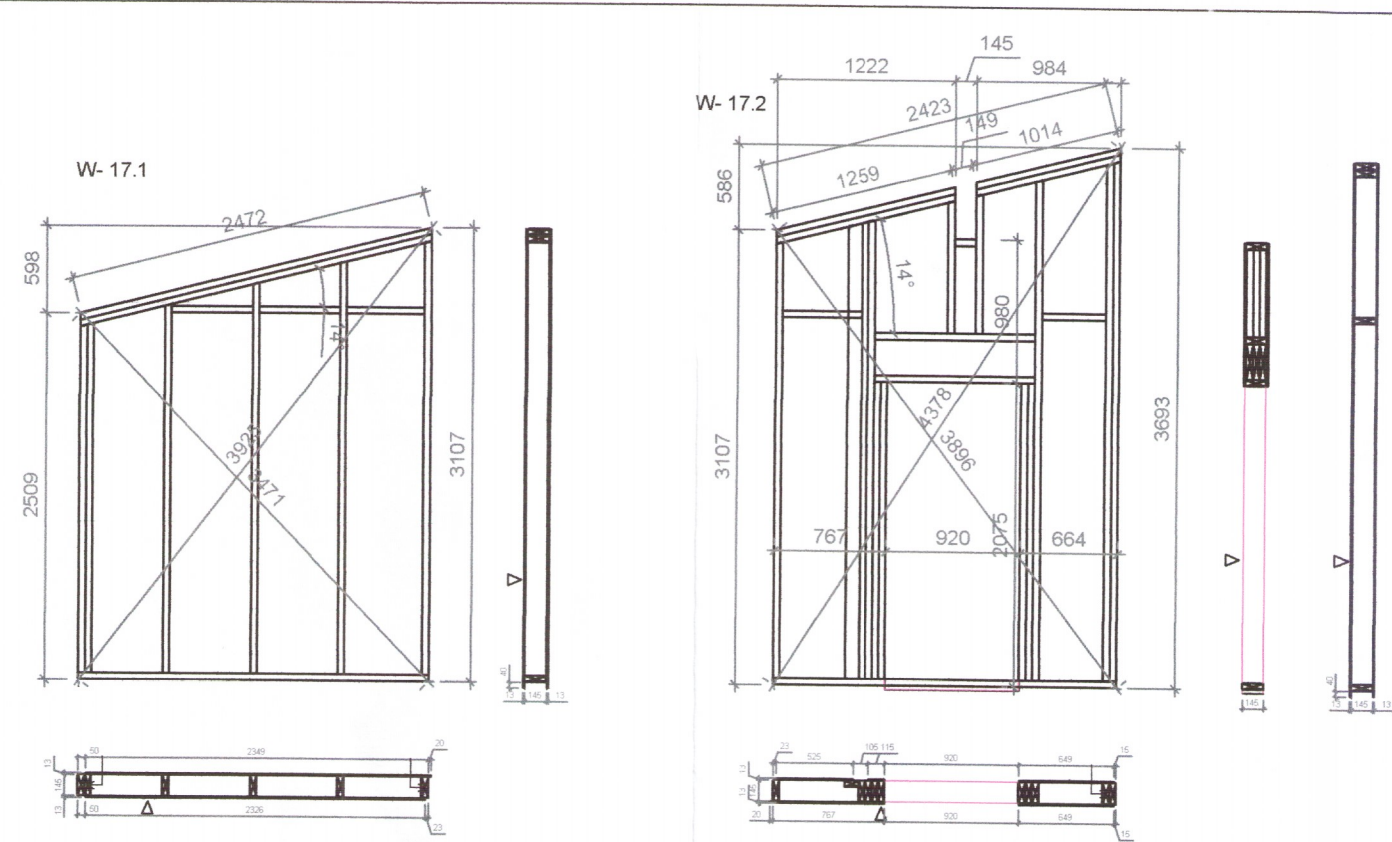


Umhverfis- og tæknisvið Uppsveita  
 Yfirfarið  
 - 7 JAN 2020  
*seti smf*  
 Fl. Byggingarfulltrúi

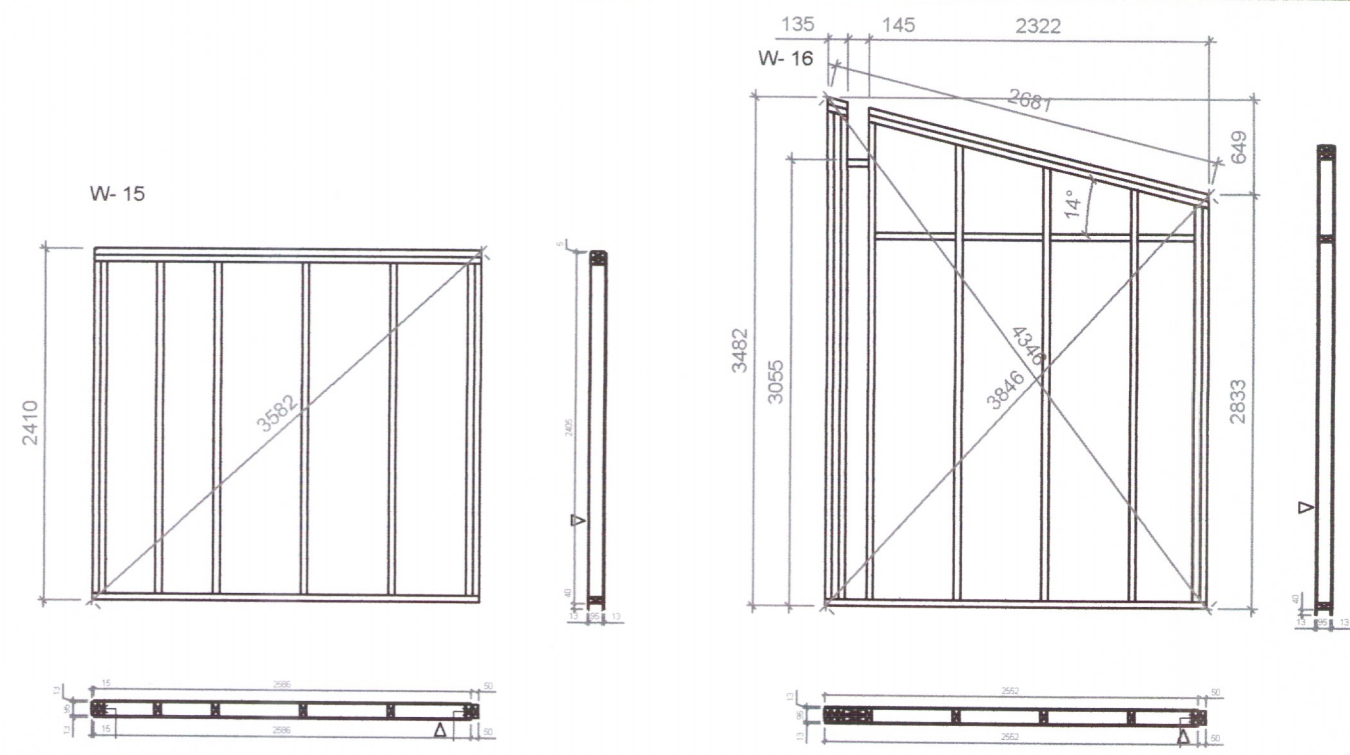

HLIDRMYND VEGGJA  
 Mkv. 1:50

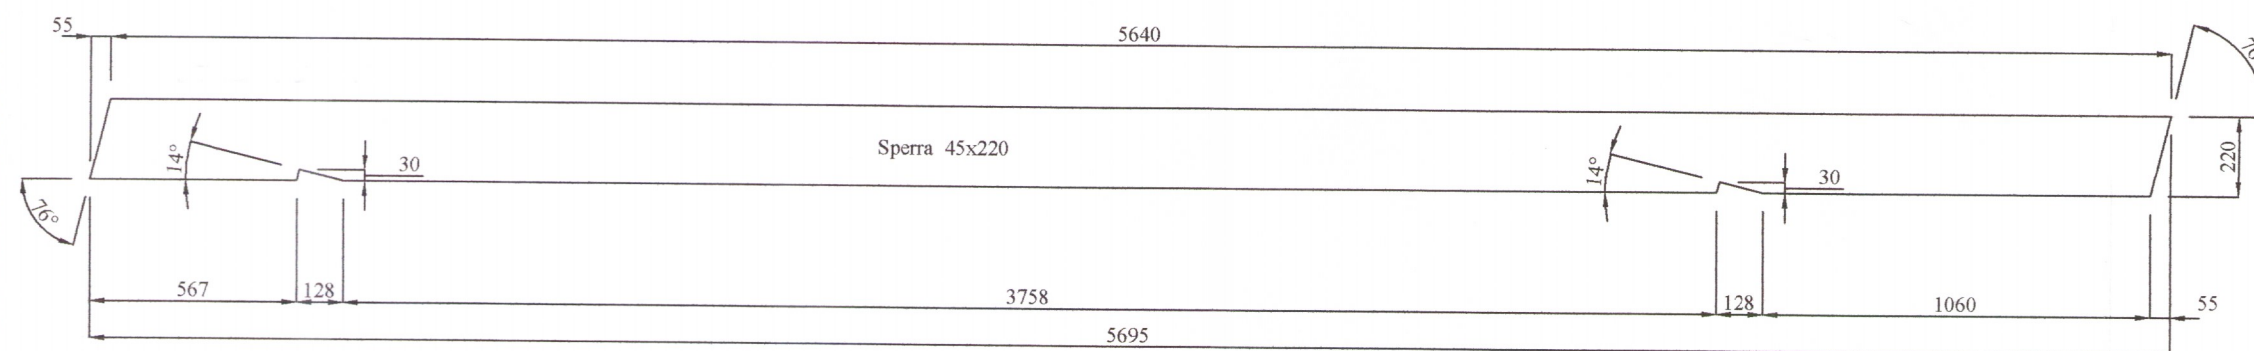

HLIDRMYND SPERRA  
 Mkv. 1:20

1086-20

BR	DAGS	BREYTING

**G** HJARDARHOLTI 11  
 800 SELFOSSI  
 SIMI: 783 4180  
 NETFANG:  
 k.jartangardars@gmail.com

TEIKNISTOFAN ÖRK E-160-1905 05.09.2019

Áshamar í Ásahrepp  
 Burðarvirki  
 Veggir og sperrur

Kvarði 1:50

HANNAÐ:	TEIKNAD	DAGSETNIG	VERKNUMER
	KG	05.12.2019	2019-38
SKRÁARNAFN	SAMÞYKKT	130553-7649	TEIKNING NÖMUR
Áshamar Burðarvirki.dwg	<i>[Signature]</i>		217