
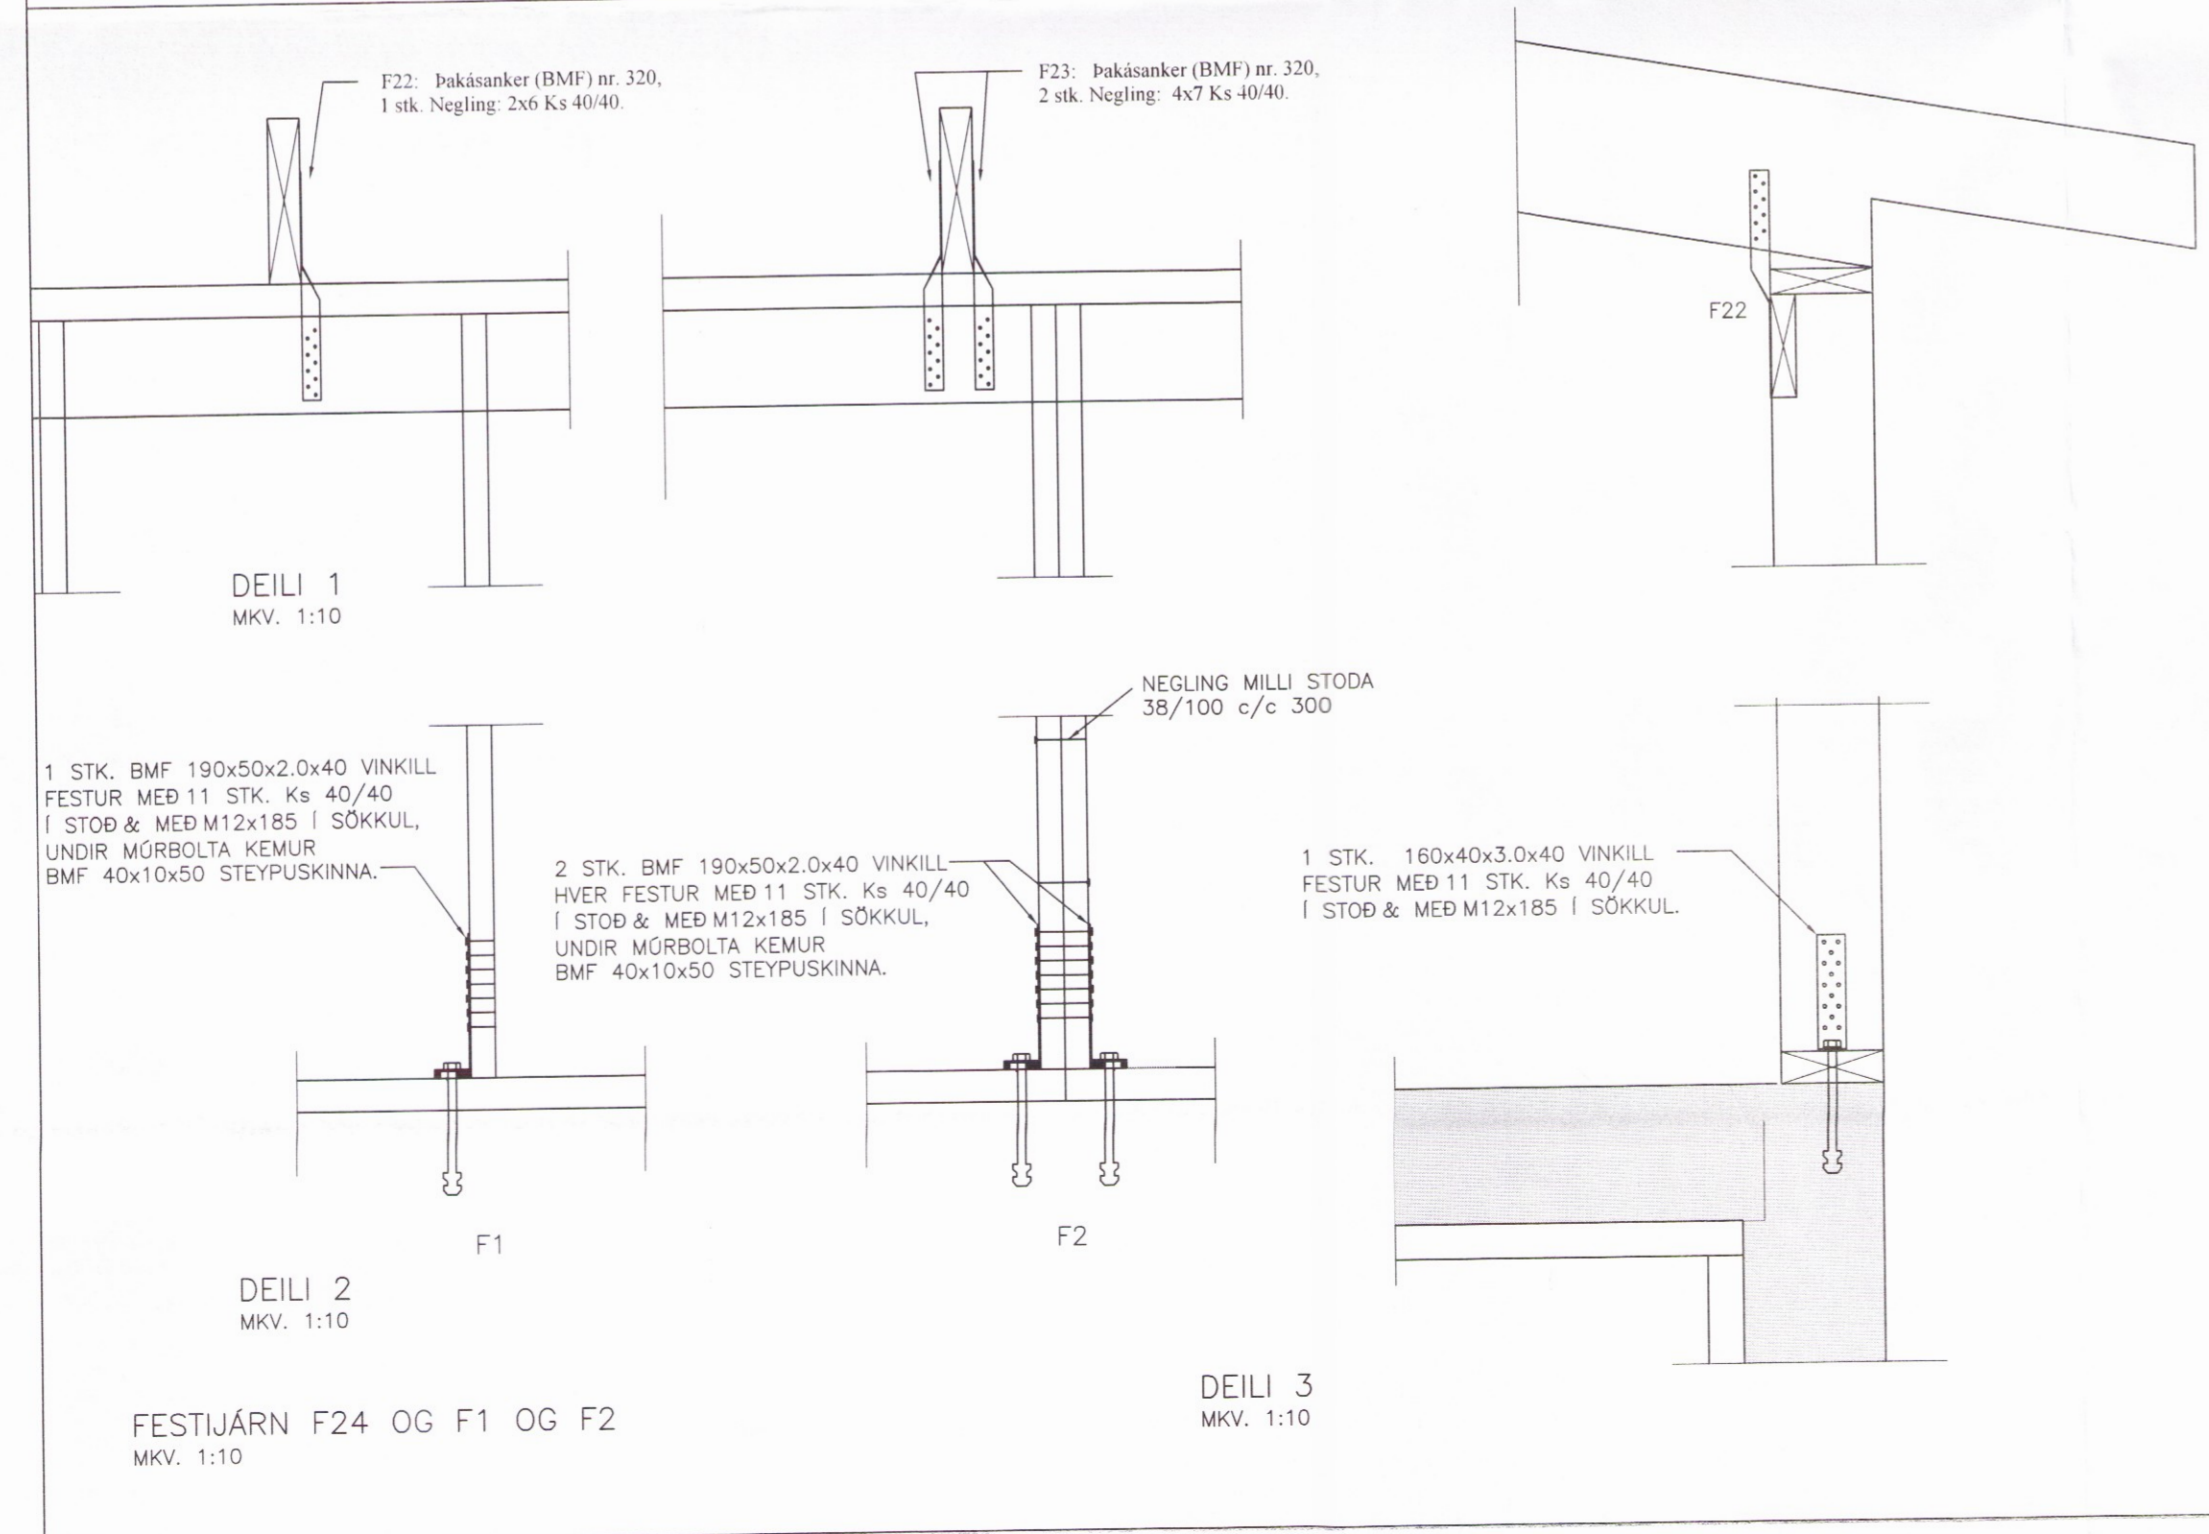
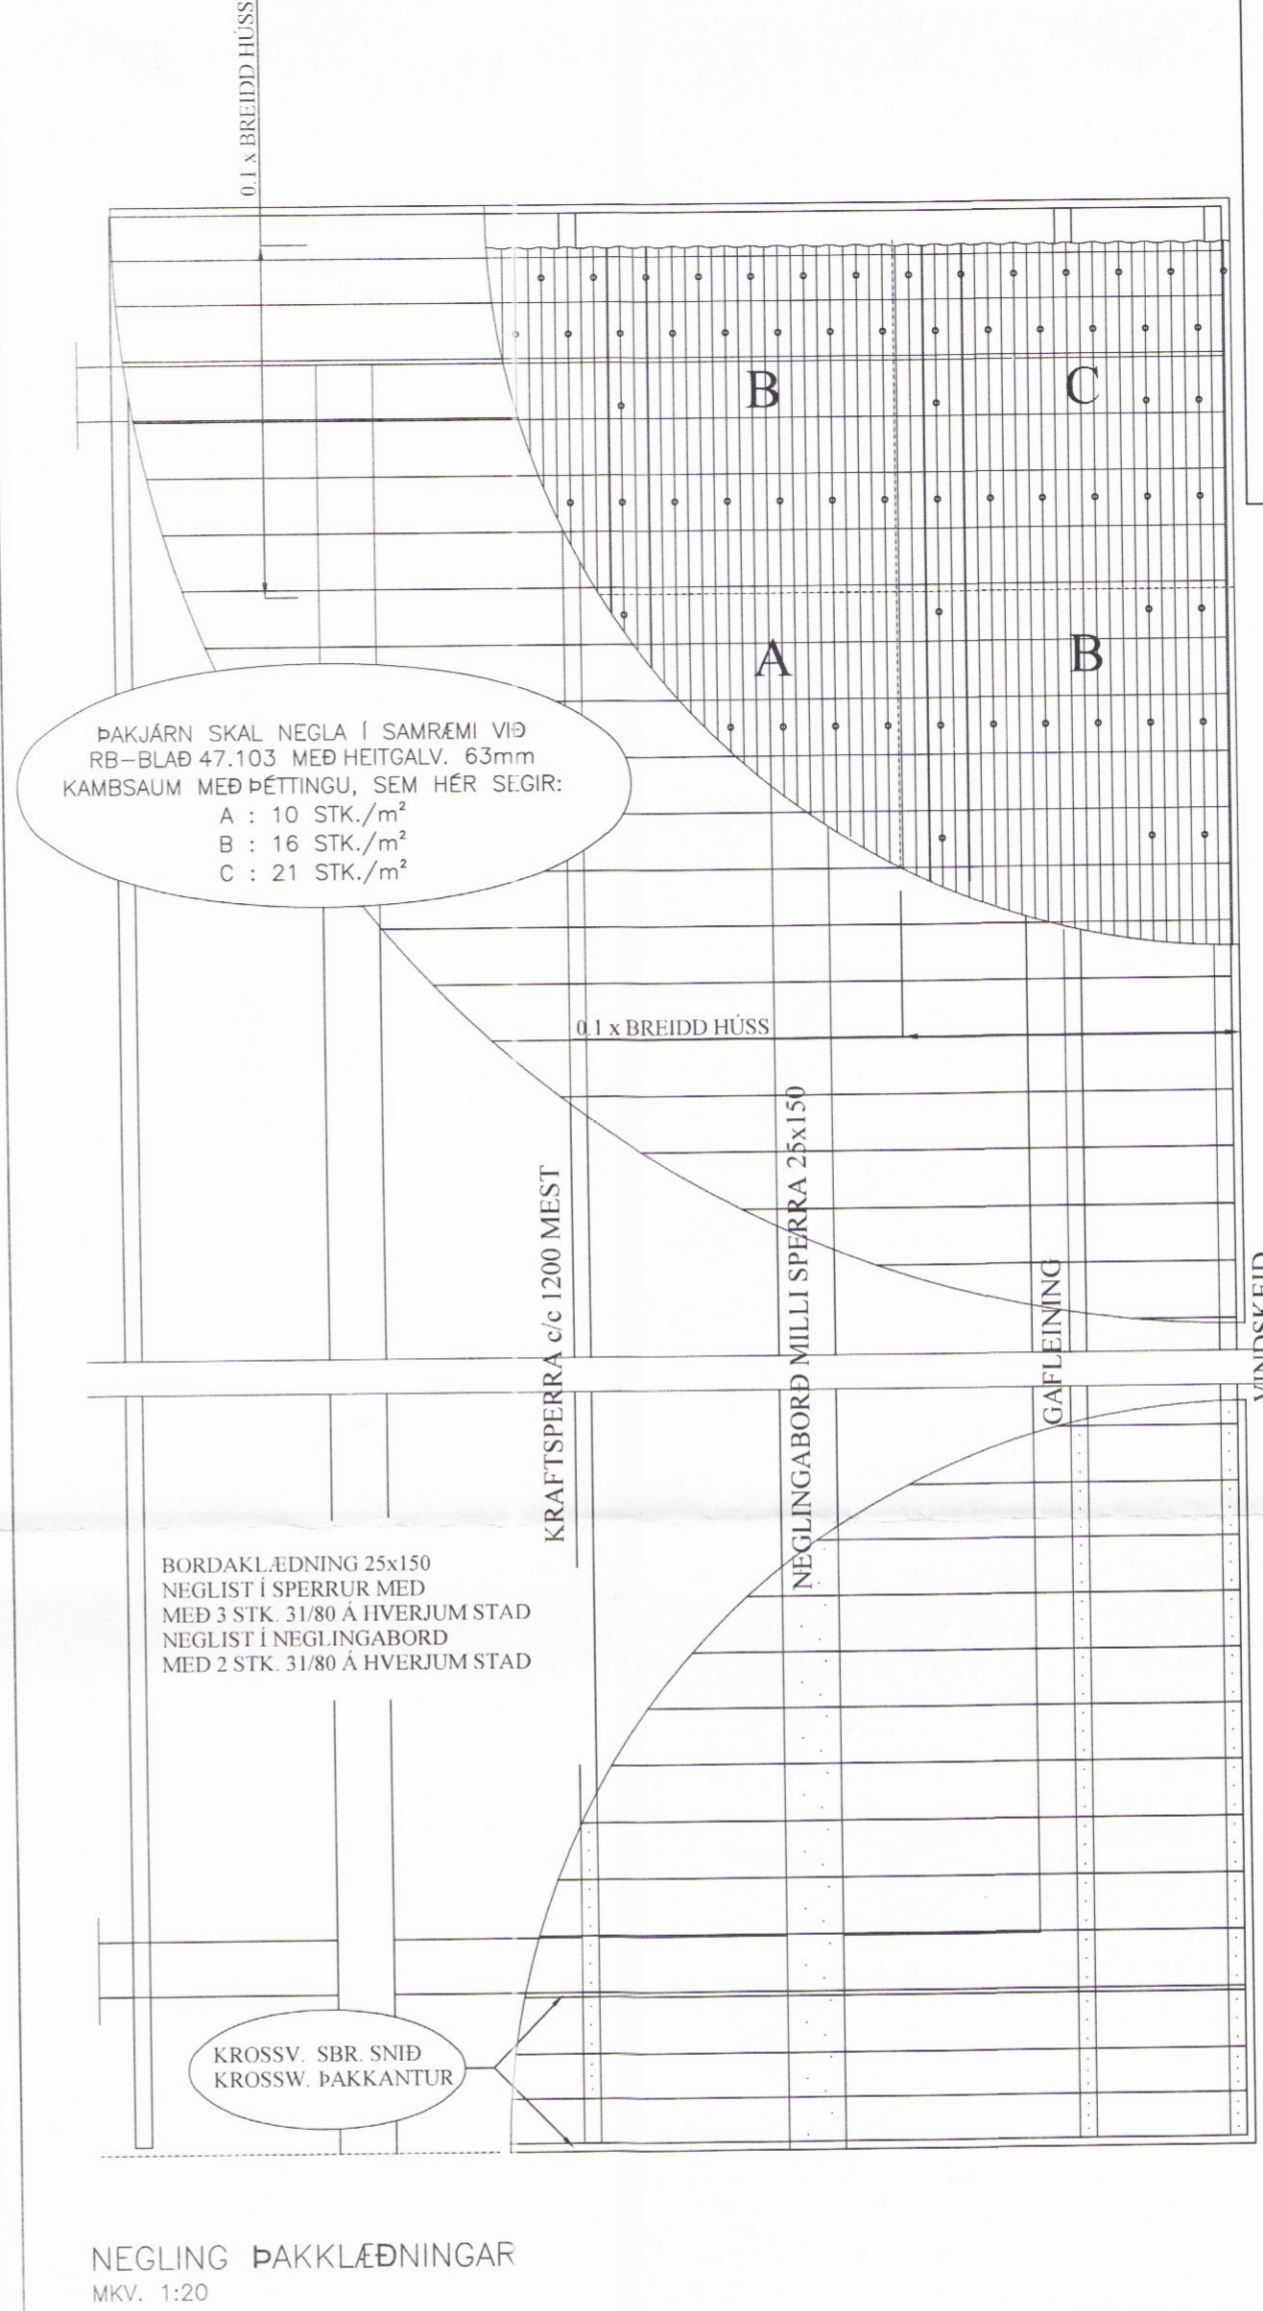
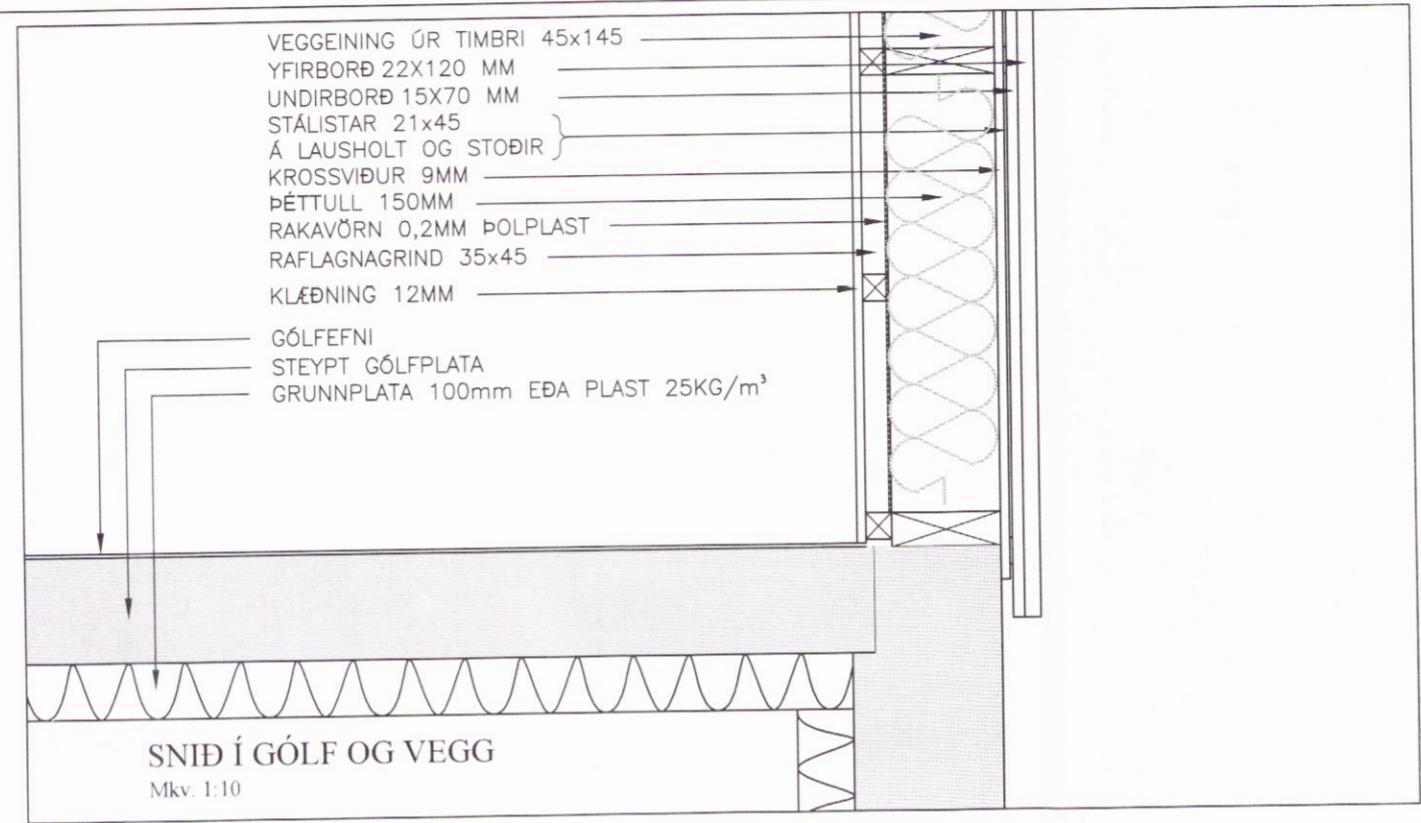


Skipulags- og byggingarfulltrúi Uppsveita bs.  
 Yfirfarið  
 23. mars 2017  
 Byggingarfulltrúi

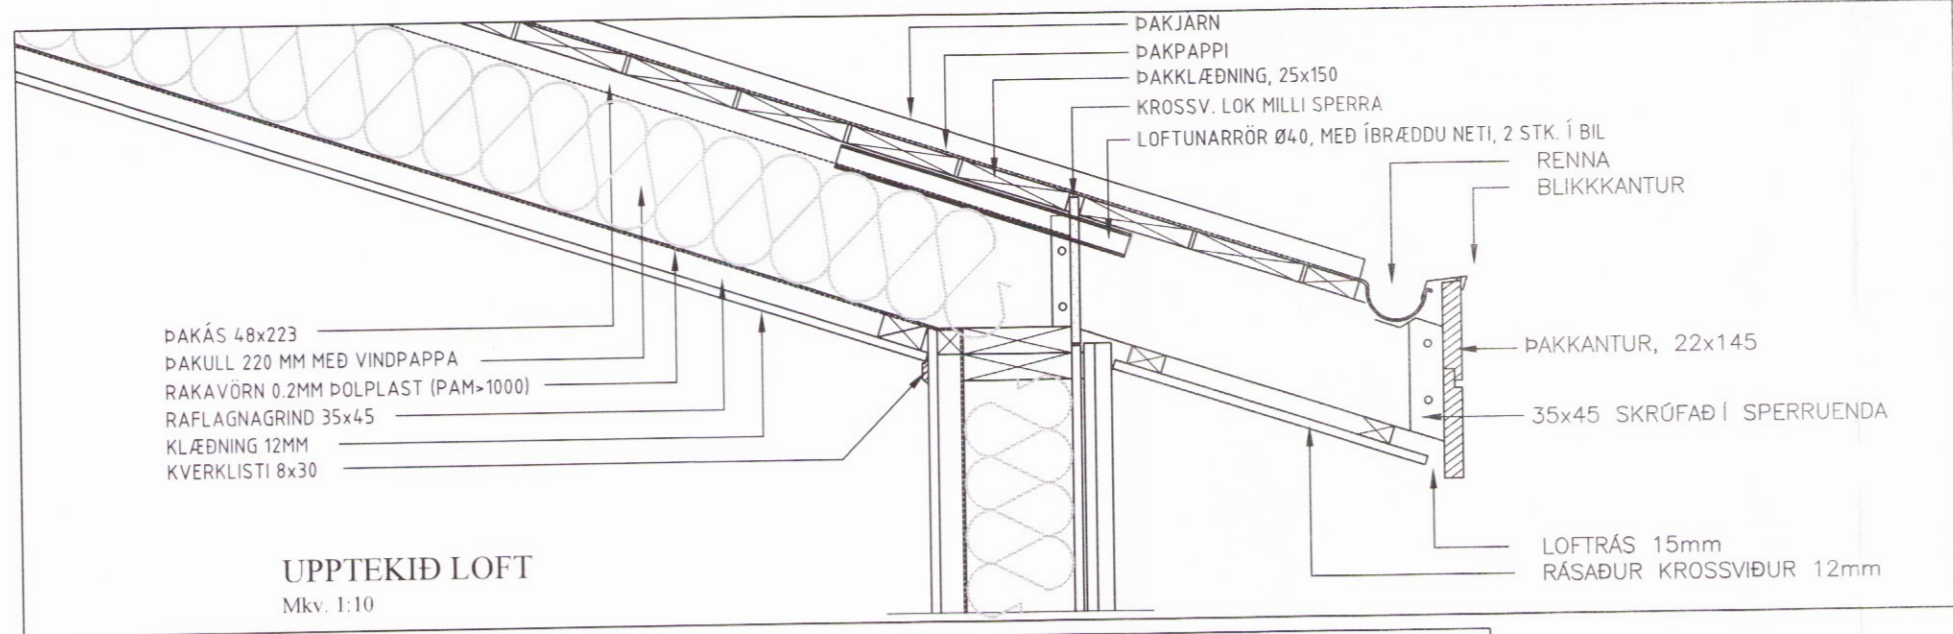

BR	DAGS	BREYTING

HJARDARHOLTÍ 11  
800 SELFOSSI  
SÍMI: 783 4180  
NETFANG: kjartangardars@gmail.com

EYRAVEGI 65  
800 SELFOSSI  
SÍMI: 578 3344  
NETFANG: sghus@sghus.is  
VEFFANG: www.sghus.is

EFFORT TEIKNISTOFA 016.16 22.03.16

**Eiríksbraut 4 Bláskógabyggð**

Burðarvirki Kvarði 1:20  
 Sníð í útvegi og þak Kvarði 1:10  
 Negling þaks

HANNAD:	TEIKNAD	DAGSETNIG	VERKNÚMER
KG	KG	09.02.2017	2016-02
SKRÁARNAFN	SAMÞYKKT	130555-7649	TEIKNING NÚMER
Eiríksbraut 7 burðarvirki.dwg	<i>[Signature]</i>		221