
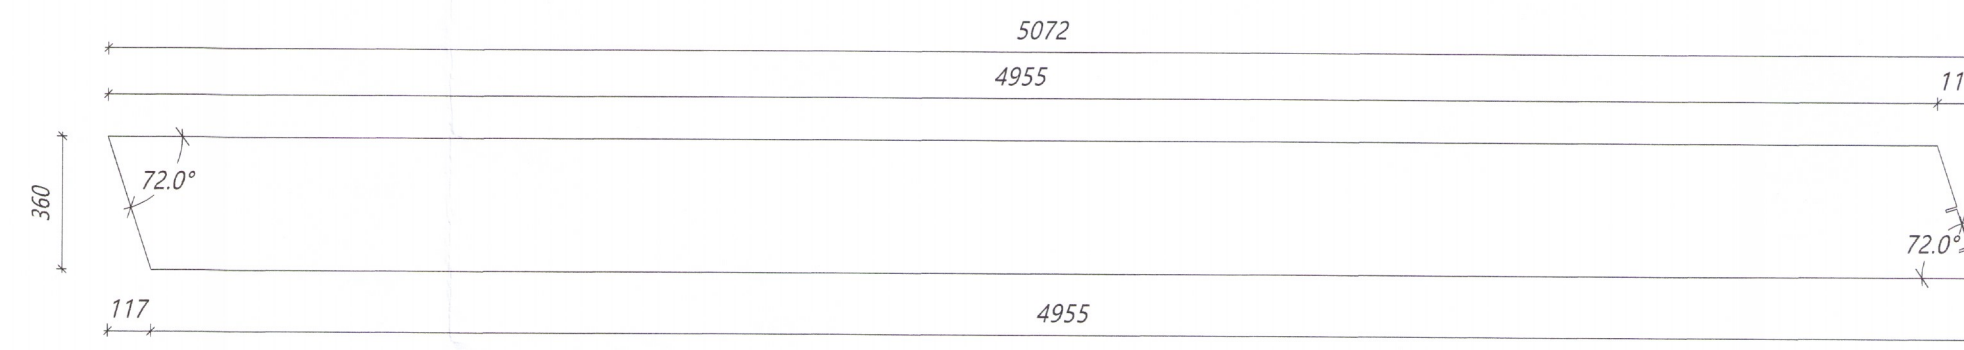
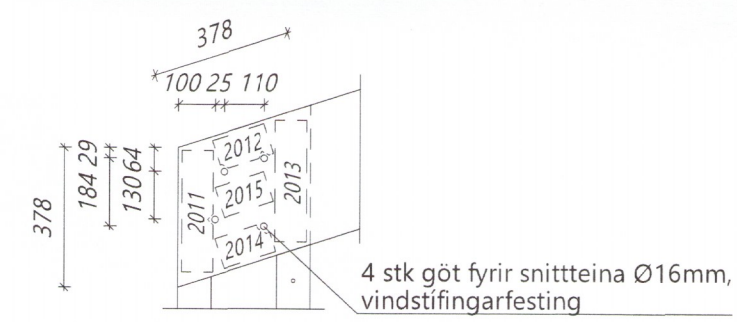


| Teikningaskrá - aðaltekningar | | Landsnr. 201664 | |
|-------------------------------|-------------|-----------------|------------|
| Nr. | Heiti | Kvarði | Útgáfud. |
| 7543-002 | Grænmynd | 1:100 | 21.08.2019 |
| 7543-002 | Lítt | 1:100 | 21.08.2019 |
| 7543-002 | Afstöðumynd | 1:1000 | 21.08.2019 |


Ártun hönnunartíðra: Dags. ártunur: 16.12.19

Skýringar
 Öll mál eru í m m nema annað sé tekið fram

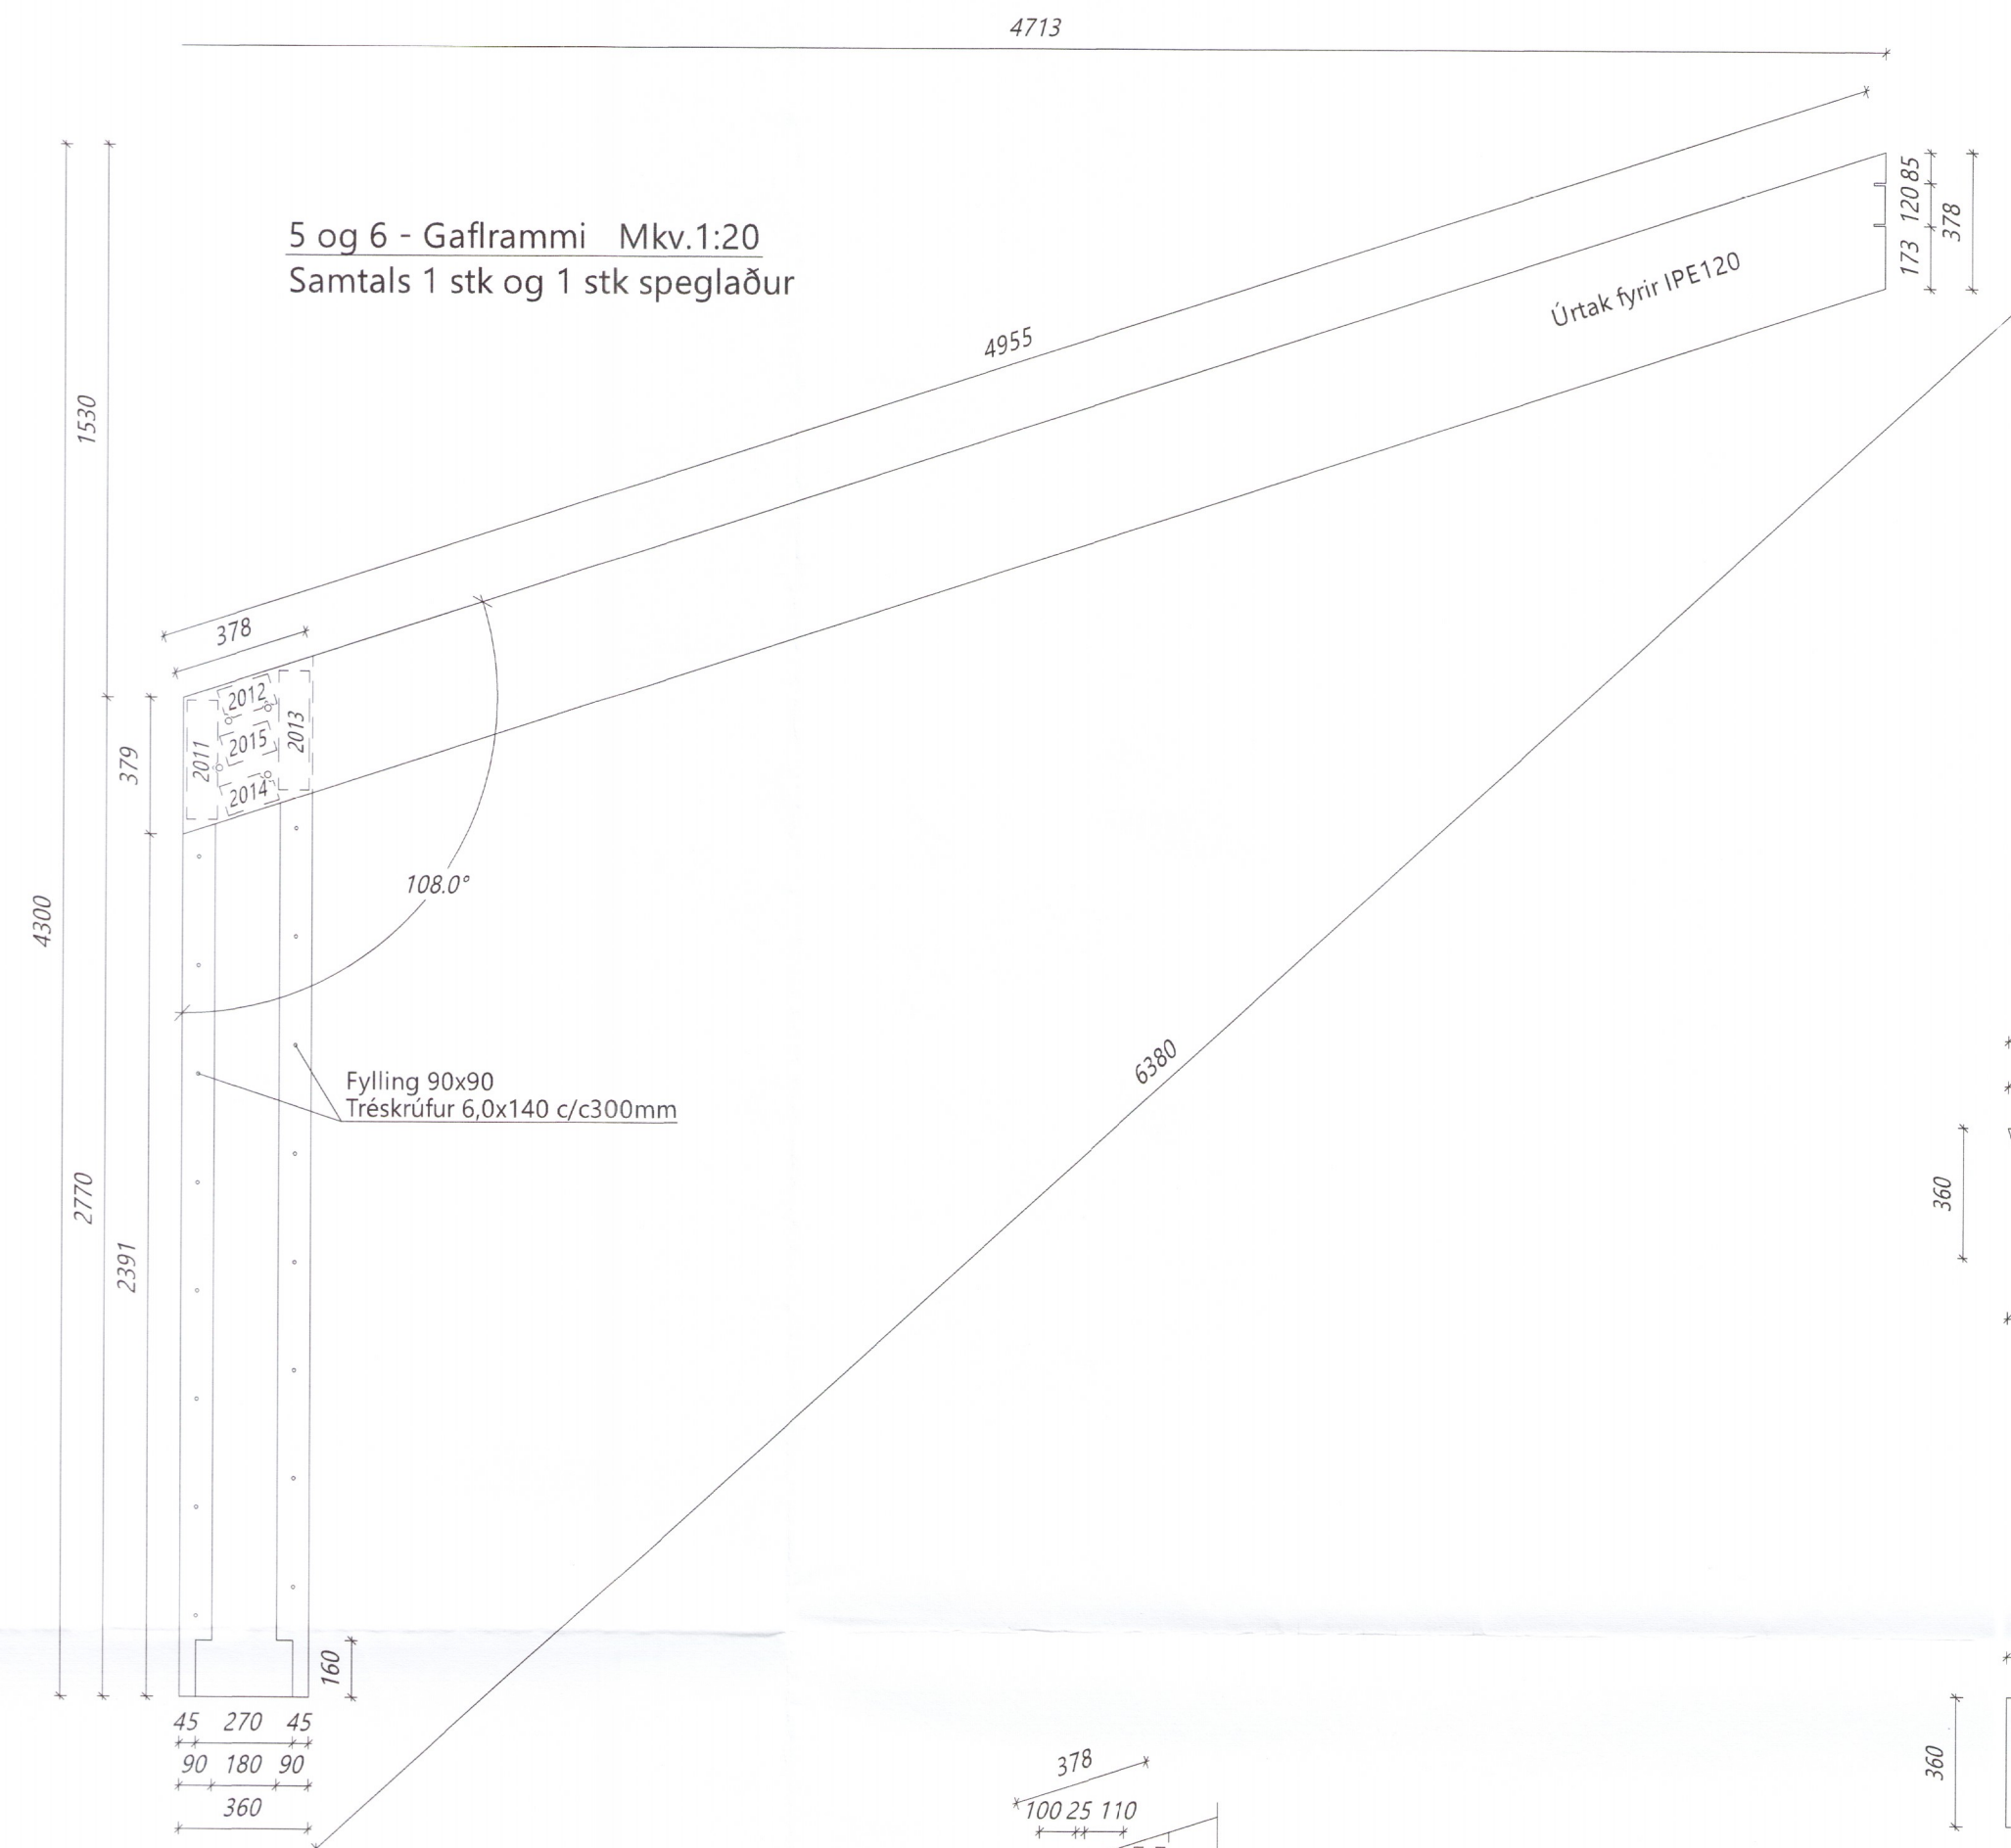


Nr. 6-3

Límré: 90°360
 Samtals: 2 stk.

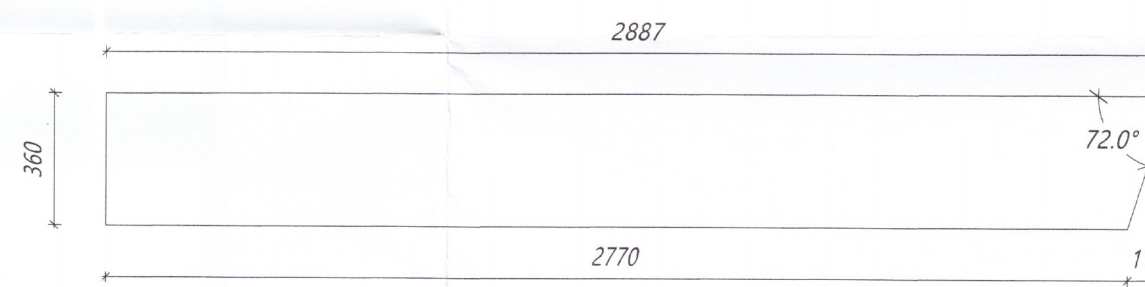


Nr. 6-1

Límré: 90°360
 Samtals: 2 stk.

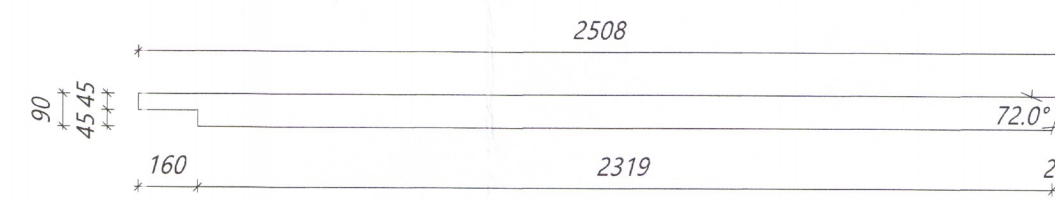

Nr. 6-2

Límré: 90°90
 Samtals: 2 stk.

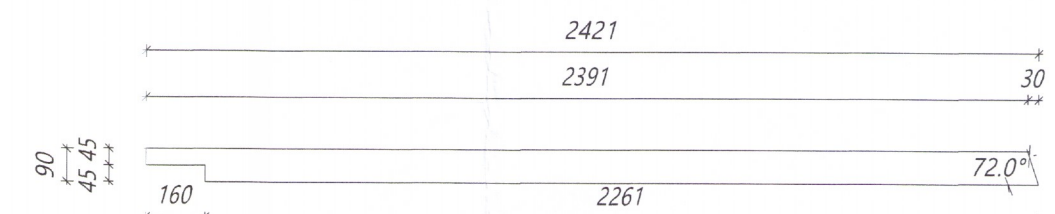

Nr. 6-4

Límré: 90°90
 Samtals: 2 stk.

Öll afhöf og afritun teikningar að hluta eða í heild er háð skilfrægu leyfi LímtréVirnet ehf.

| Útg. | Dags. | Breyting | Br. af |
|------|-------|----------|--------|
| | | | |



Laufás Ásahreppi 851 Hella Hesthús

Límtré framleiðsluteikningar

| Teiknað af: | Málkvæði: | Verkefni: |
|---|-----------------|-------------|
| LBS | 1:20 | DL19 036 |
| Yfirfarið af: | Dagsetning: | Útgáfa nr.: |
| BI | 20.11.2019 | 1 |
| Nátt hönnuð af: | Nr. teikningar: | 384 |
| Bjarni Ingólfsson Byggingartæknifræðingur Kt. 030861-2729 | | |

Ártun hönnunartíðra: Dags. ártunur: 20.12.19