



Ásýnd útveggja
 Útveggir séðir utanfrá
 MKV. 1:50

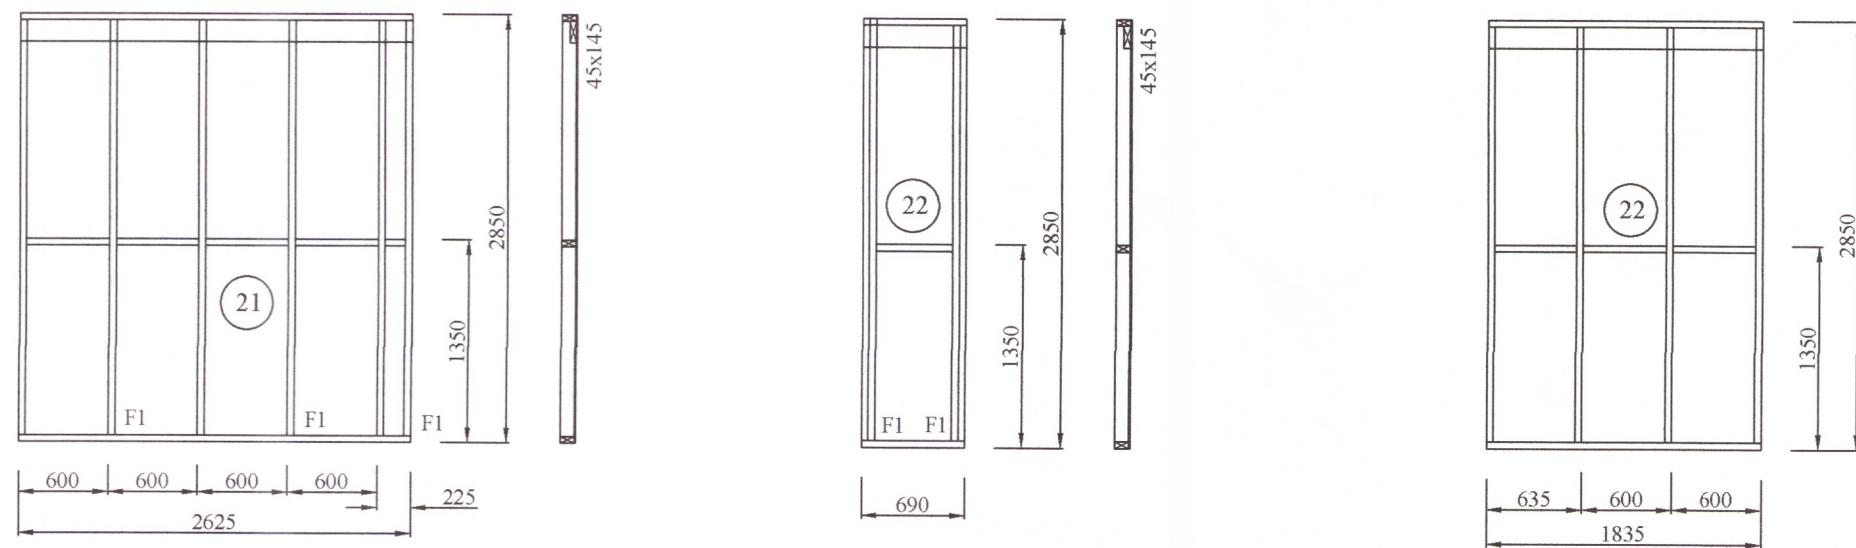

Ásýnd innveggja, burðarveggja
 MKV. 1:50

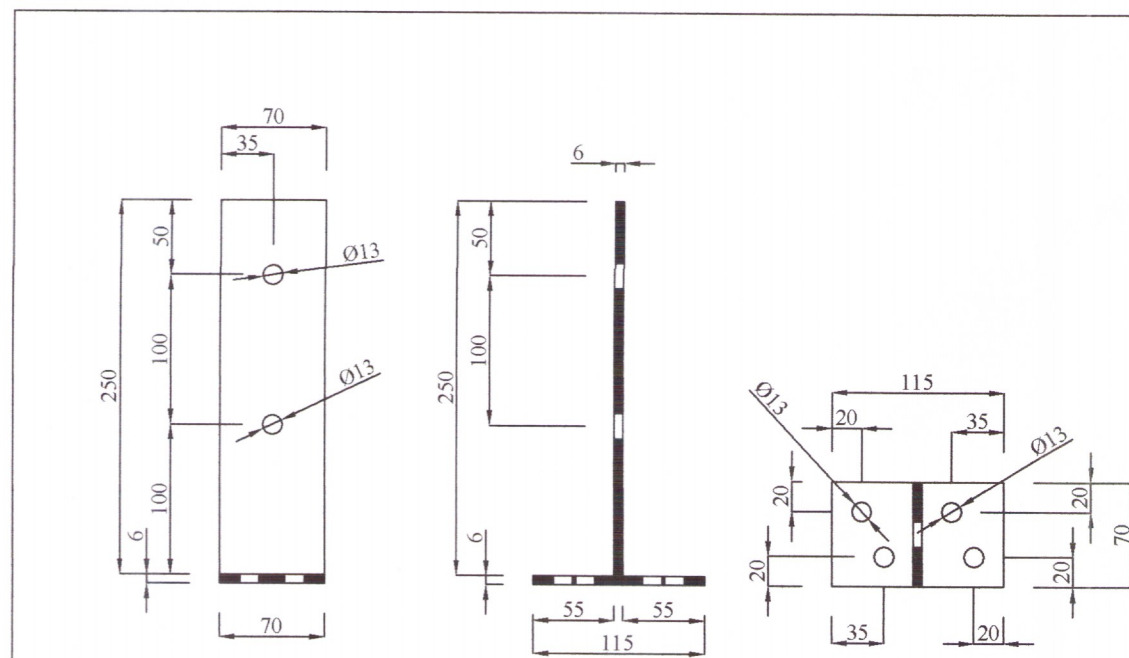

STÁLFASTING OFAN Á STEYPTA
 VEGGI FYRIR 140 x 133 LÍMTRÉ. HVER
 STÁLFASTING ER FEST MEÐ 2 STK
 M12x160 MÚRBOLTUM
 (4 festingar)
 MKV. 1:5

BR	DAGS	BREYTING

<p>HJARDARHÖLTI 11 800 SELFOSSI Sími: 783 4180 Netfang: kjartangardars@gmail.com</p>	<p>EDAL BYGGINGAR GAGNHEIÐI 61 800 SELFOSSI Sími: 482 2266 898 9100 Netfang: edalbyggingar@edalbyggingar.is Veffang: www.edalbyggingar.is</p>
---	---

Effort 25.04.2018 003.18

Snæfoksstaðir 100, Grímsnes&Grafn.

Burðarvirki:
 Útveggir séðir utanfrá. Innveggir.
 Stálfastingar. Kvarði 1:50

HANNAD:	TEIKNAD	DAGSETNIG	VERKNÚMÉR
KG	KG	31.07.2018	2018-19
SKRÁARNAFN	SAMÞYKKT	130555-7649	TEIKNING NÚMÉR:
Snæfoksstaðir 100 Burðarvirki.dwg			214

1143-19