
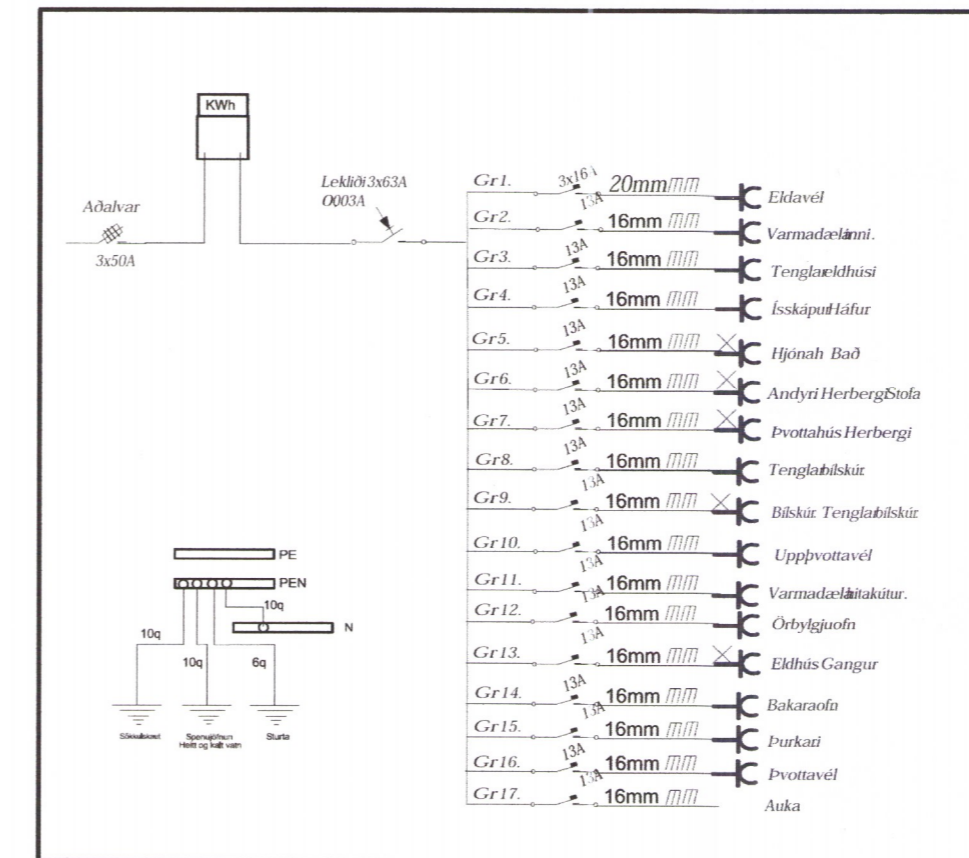





Umhverfis- og tæknisvið
Uppsveita
17. jan. 2019
MÓTTÉKID
DS

3N 400230v Tafla T1


FRÁGANGUR Á SÖKKULSKAUTI OG SPENNUJÖFNUN

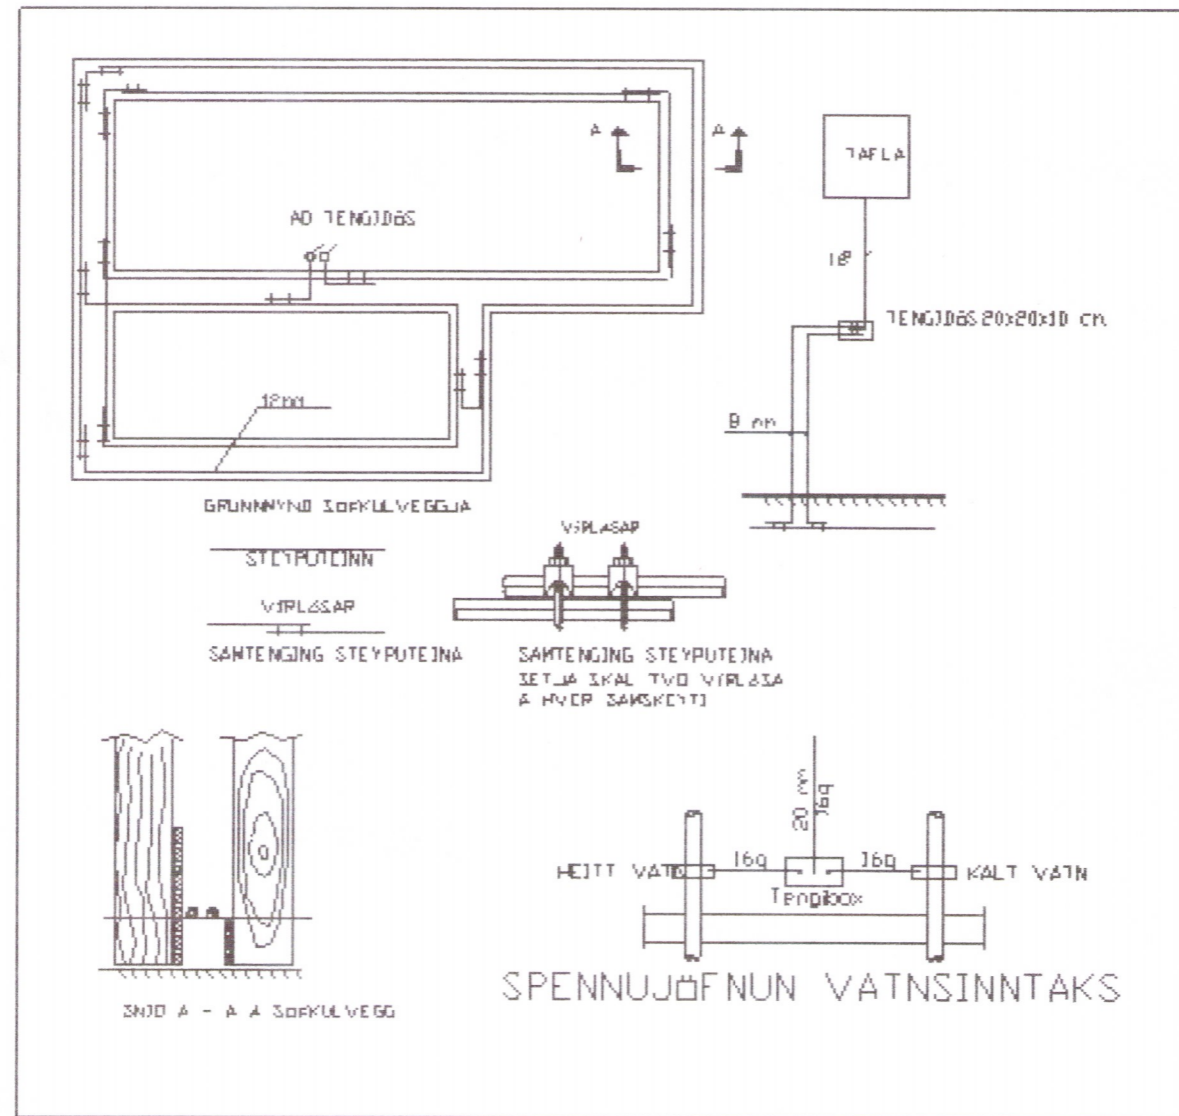

- Gr.1. 3x16 20mm Ekkavei
- Gr.2. 13A 16mm Varmadeslami.
- Gr.3. 13A 16mm Tenglaekkhúsi
- Gr.4. 13A 16mm Ísskáputúfur
- Gr.5. 13A 16mm Hjólahúsi
- Gr.6. 13A 16mm Andyri HerbergStofa
- Gr.7. 13A 16mm Þvottahúsi Herbergi
- Gr.8. 13A 16mm Tenglabúskúti
- Gr.9. 13A 16mm Búskúti Tenglabúskúti
- Gr.10. 13A 16mm Uppþvottavei
- Gr.11. 13A 16mm Varmadeslákúti.
- Gr.12. 13A 16mm Orbylgjuofn
- Gr.13. 13A 16mm Ekkahúsi Gangur
- Gr.14. 13A 16mm Bakaraofn
- Gr.15. 13A 16mm Þrúskúti
- Gr.16. 13A 16mm Þvottavei
- Gr.17. 13A 16mm Auka

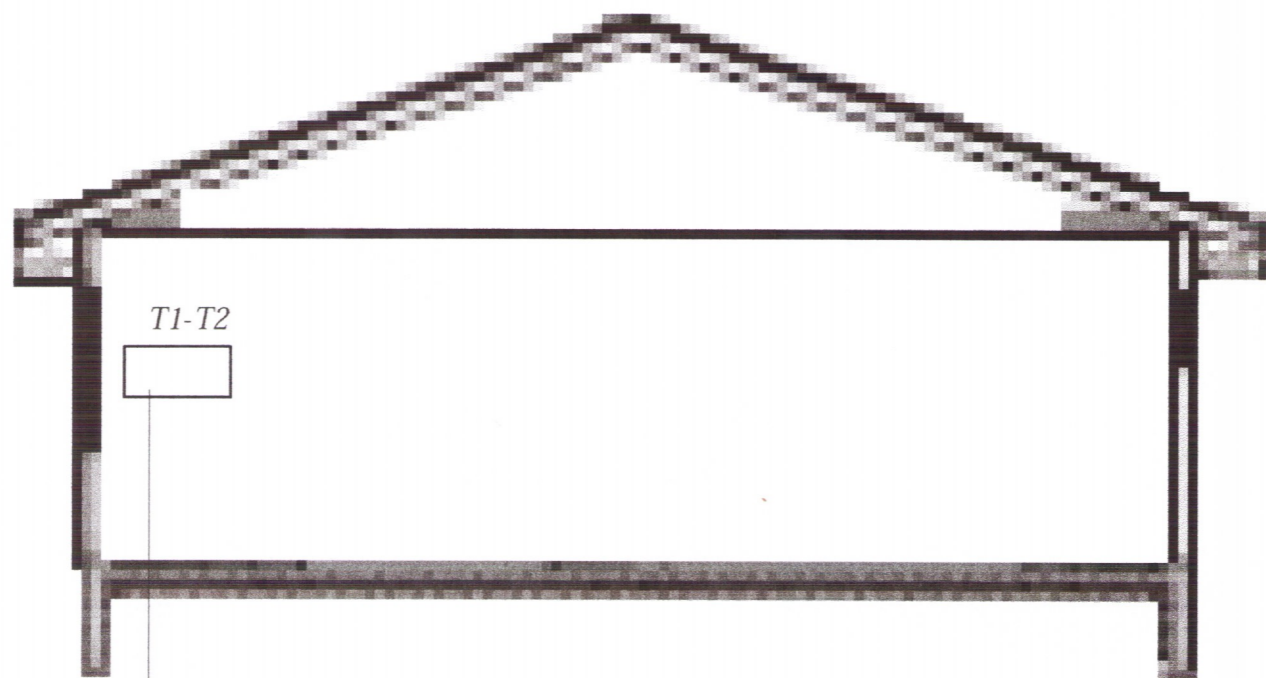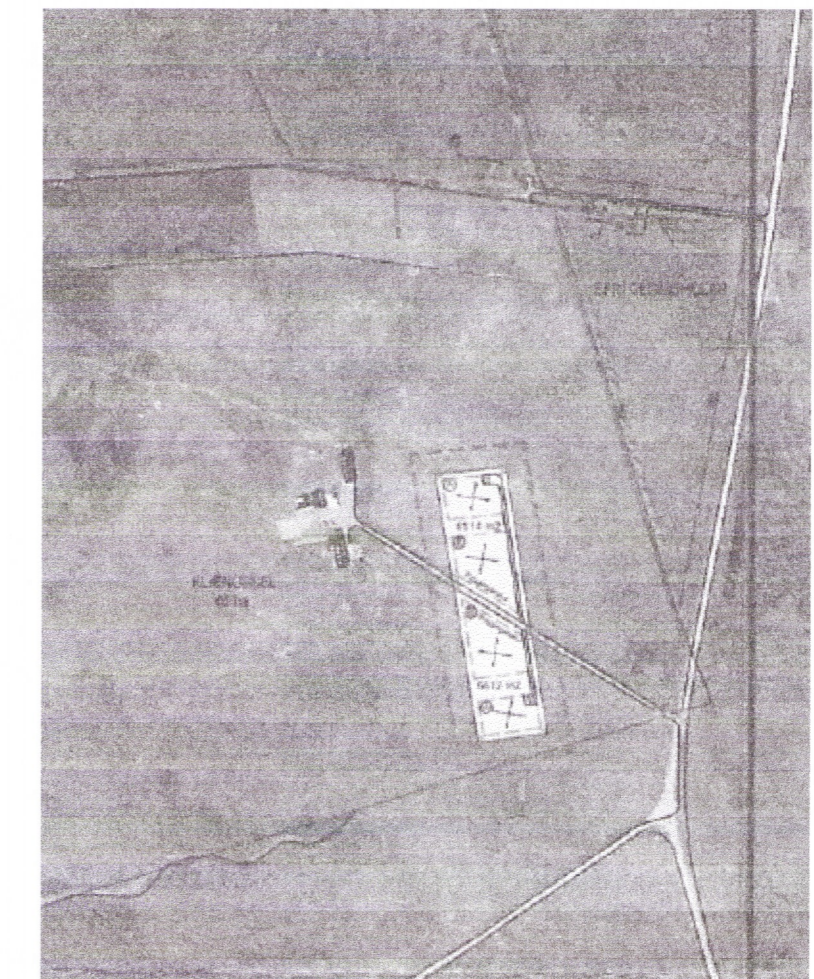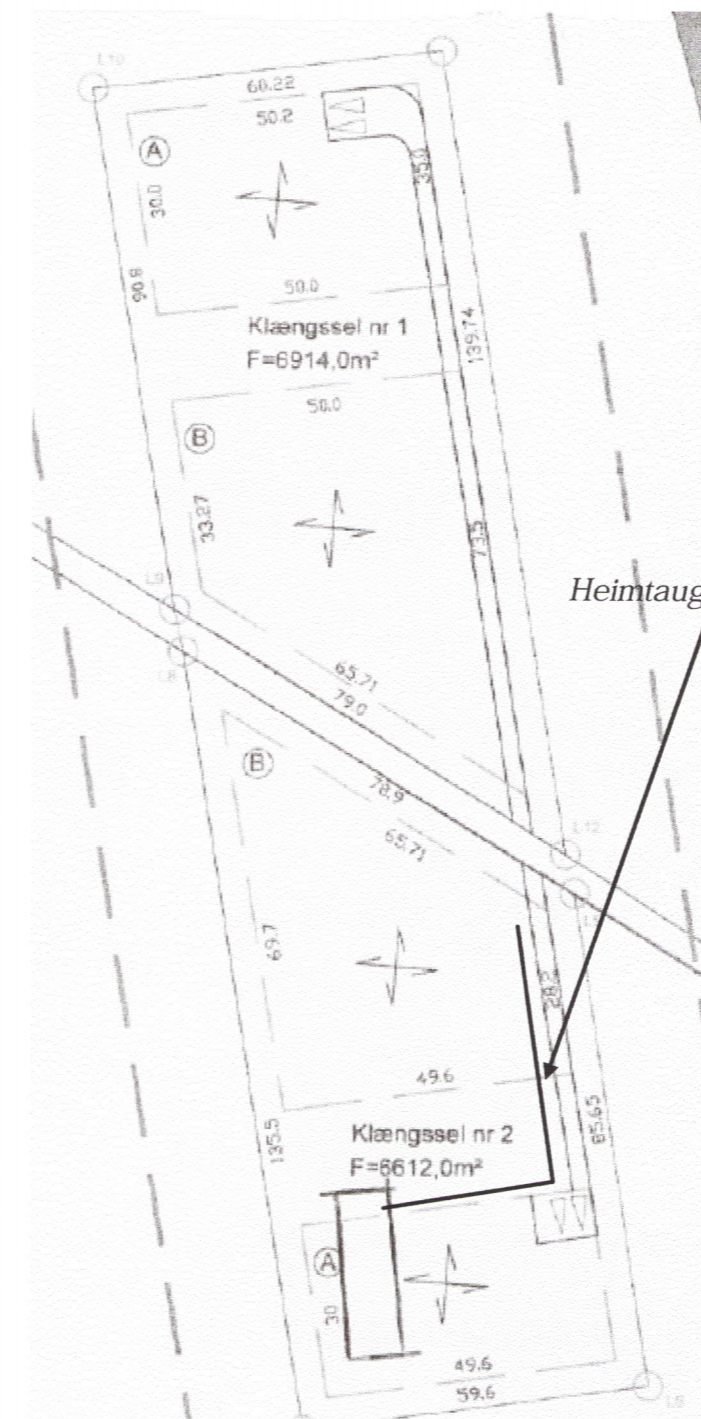

2x50mm ýdráttaröfyrir stofn ogsíma

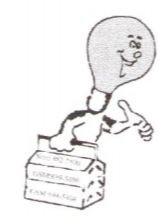

Raflagnabjónusta Selfoss ehf. Gagnheiði 5. 800 Selfoss Símar 894-5408 / 899-5408	
Dags: 11-12-2018	Staður: Klængsel 801 Selfoss.
Hönnuður Raflagnateikningar: Sveinn Eliasson	Hönnuður Raflagnateikningar: Sveinn Eliasson Kt 2808723189.
Teikning: Spennujöfnun Einlinamynd Afstöðumynd Spennujöfnun	Eigandi:
Breitt:	Kvarði: