
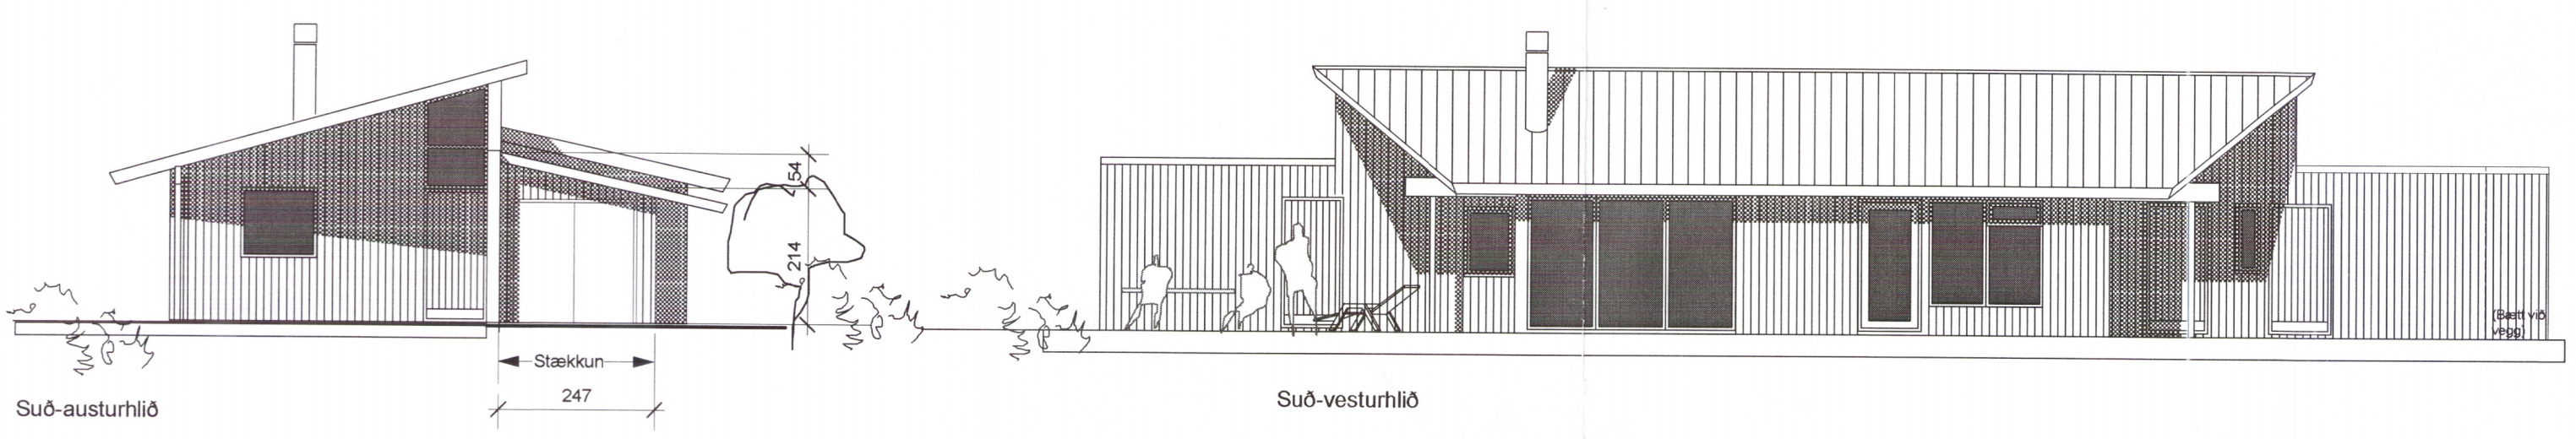
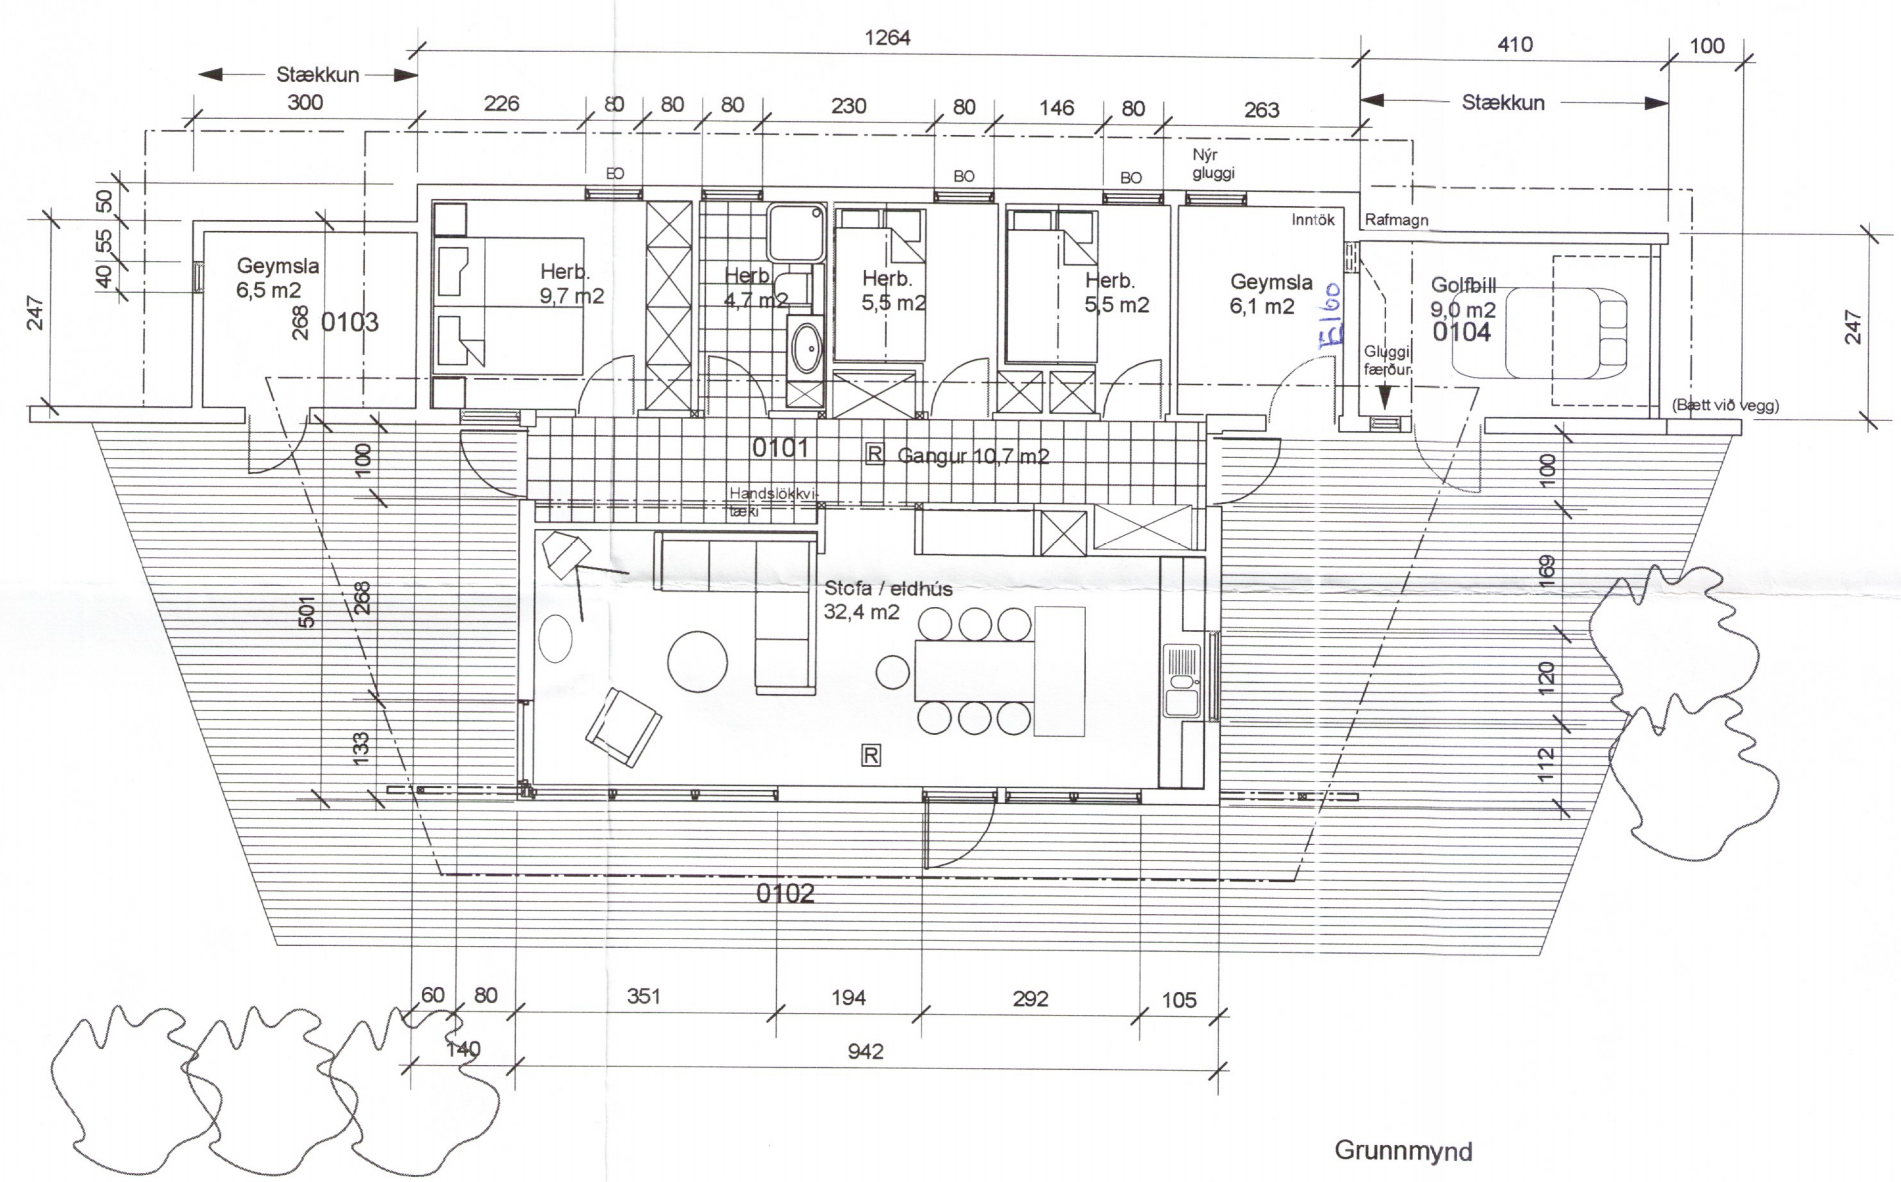


Umhverfis- og tæknis
Uppsveita
Sími 14.8.2011
David Sís
Byggingarfulltrúi

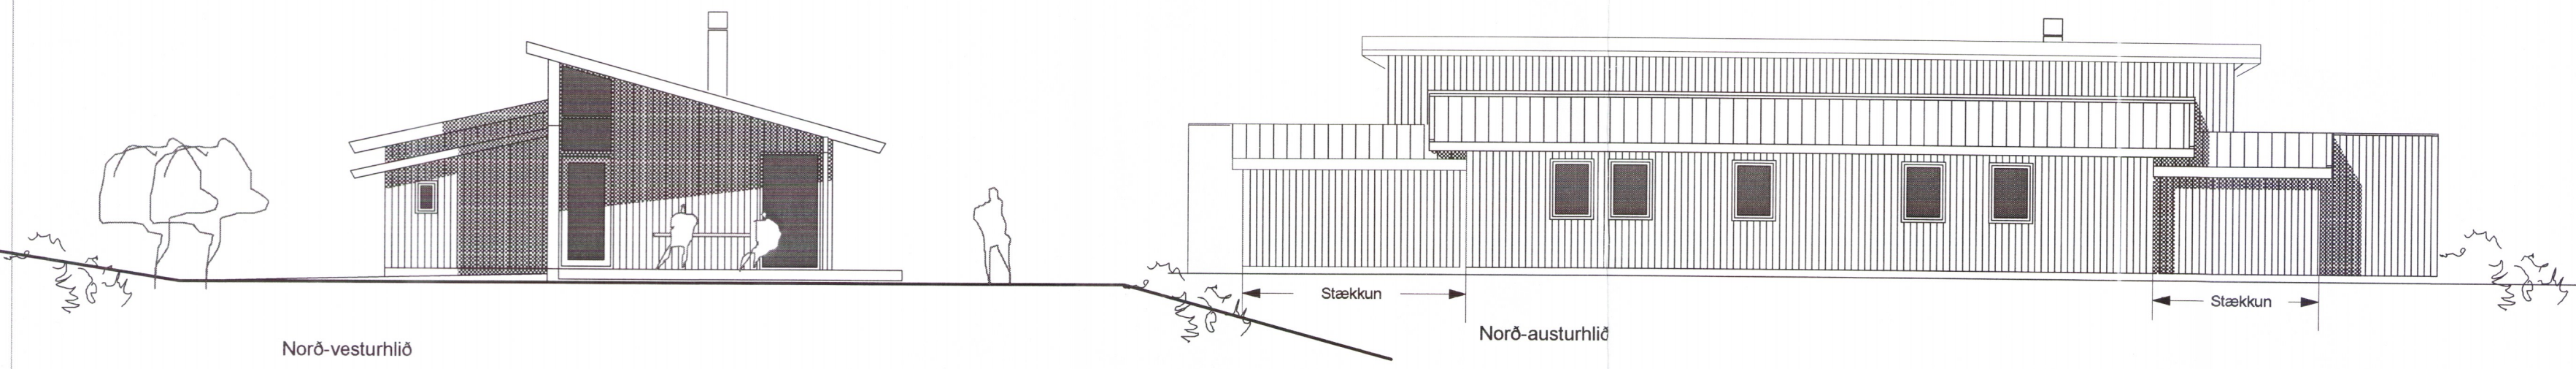

UTGÁFA | TEIKNAD | YFRIFARID
BREYTINGAR

ASK ARKITEKTAR EHF
GEIRSGÖTU 9 101 REYKJAVÍK
SÍMI 515 0300 FAX 515 0319
www.ask.is

ÁRITUN ADALHÖNNUÐAR
Páll Gunnlaugsson
Páll Gunnlaugsson Arkitekt F.Á.L. Kt. 210552-2199
pall@ask.is

VERKEFNI
Fristundahús í landi Hests - Lóð 68
Grafnings- og Grímsneshreppur

TEIKNUNAR
Aðalteikning
HEITI TEIKNUNAR
Útlit

VERK NR. | AUKENNI - NÚMÉR TEIKNUNAR
10-02