
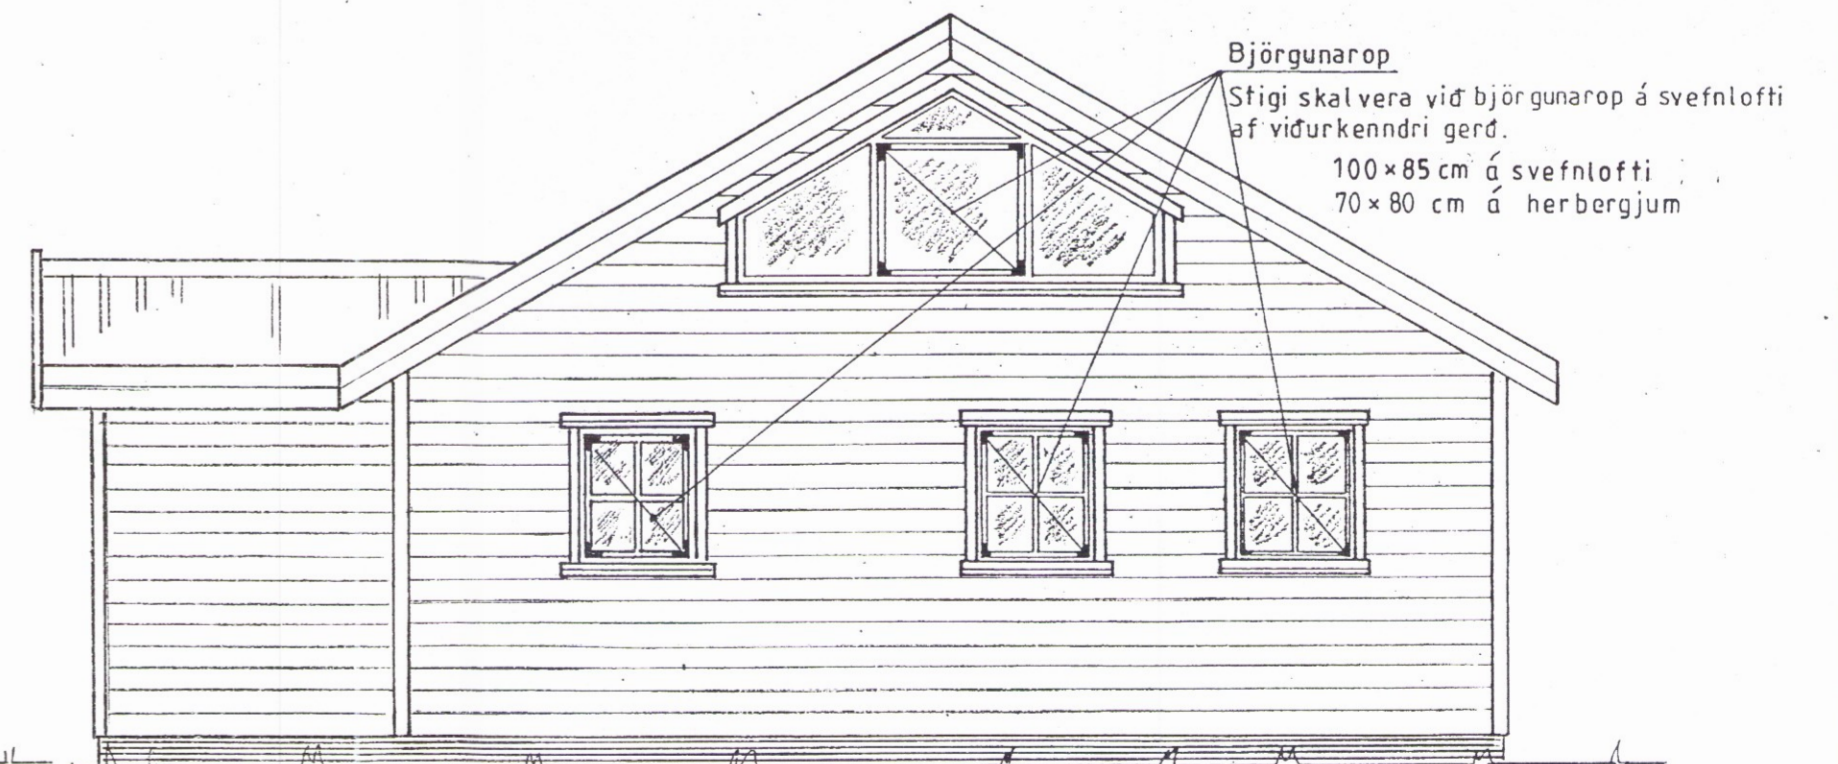
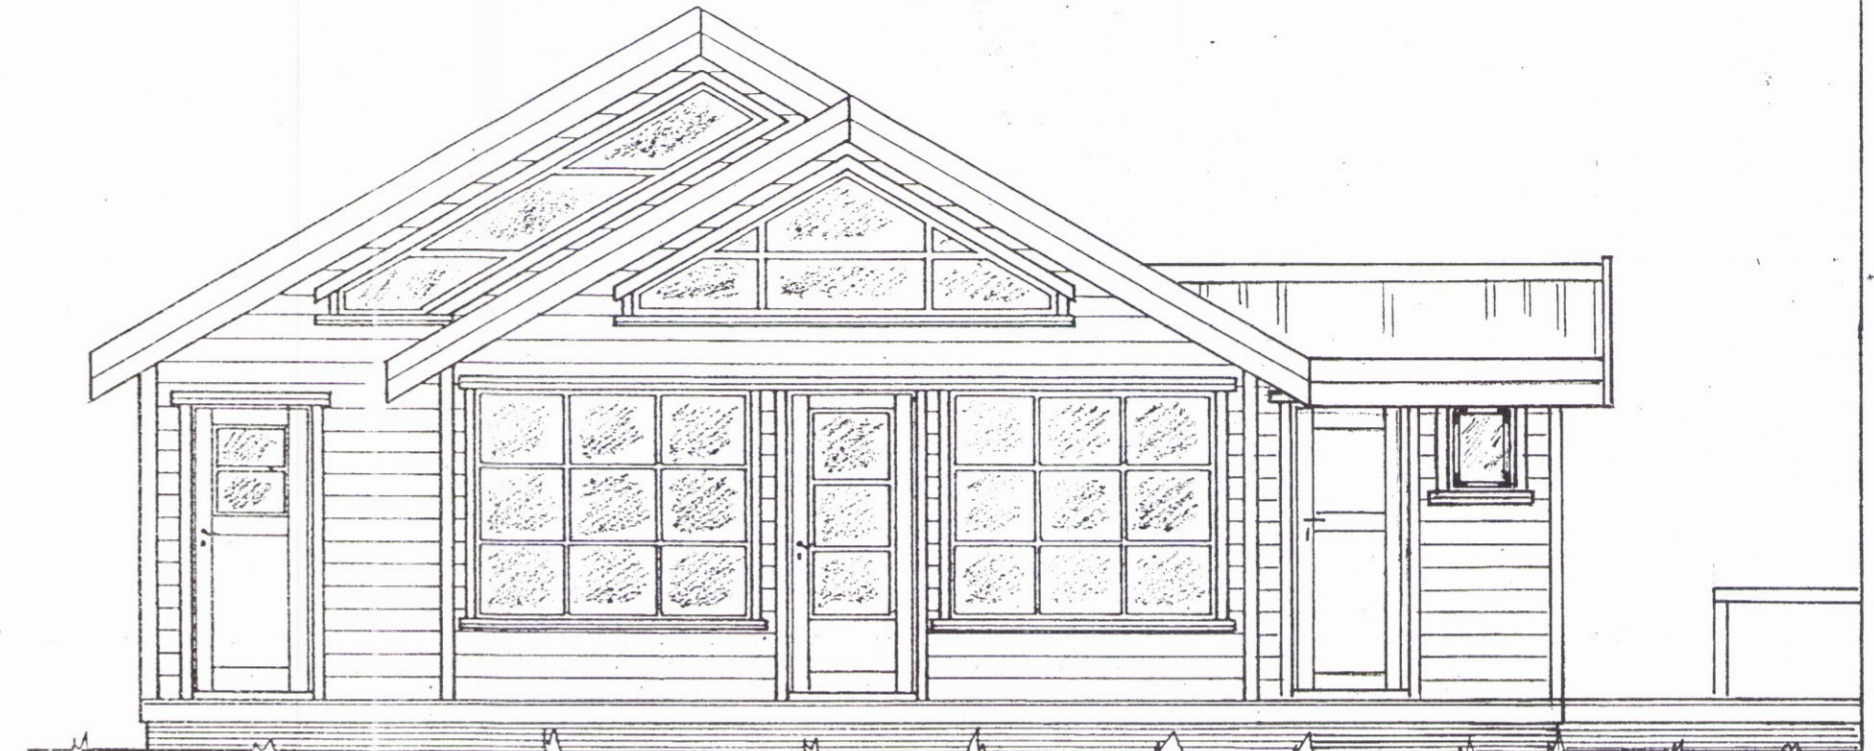


Samþykkt

31 JAN. 2006

Byggingarfulltrúi uppsveita Árnessýslu

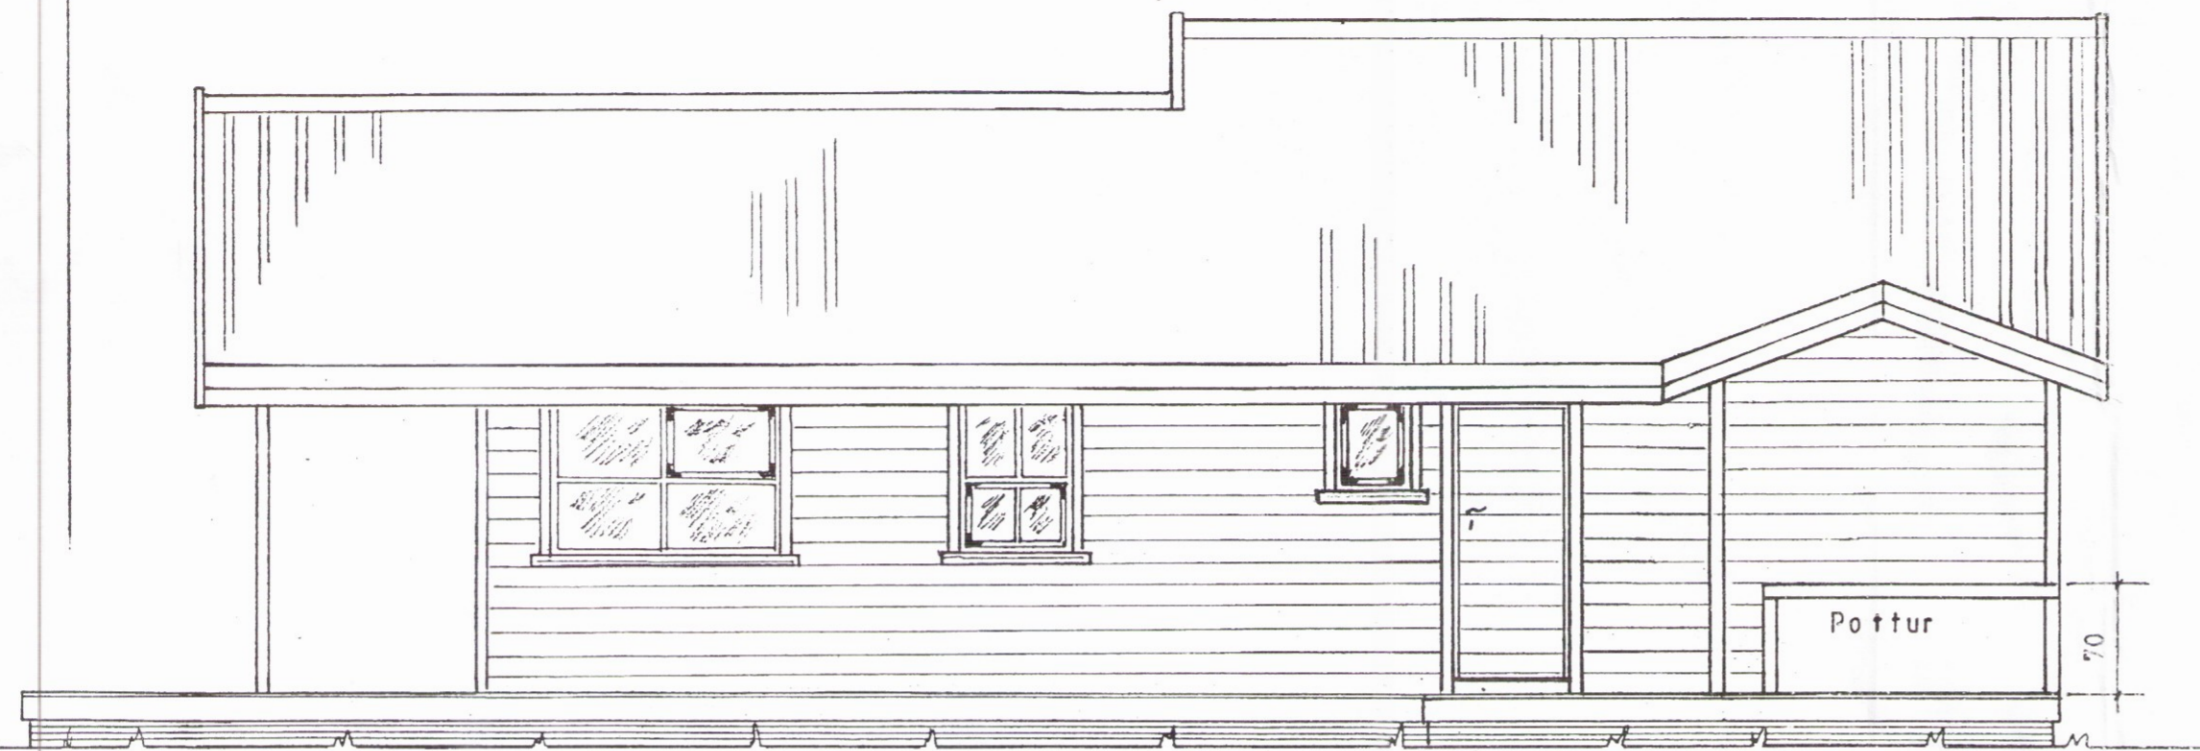

Mkv. 1:50	Sumarhús í landi 'TORFASTADA' Bláskógarbyggð Árnessýslu. Nr. á lóð 5.	TEIKNIVANGUR
Dags. jan. 06	Eigandi: Arnþór Hálfðánarson kt 170857-5509	270733-2559
Nr. 189-1	ÚTLIT Hús n. 189. 73,35 m ²	201032-4829