


Blikk
20 x 100

Mænin.

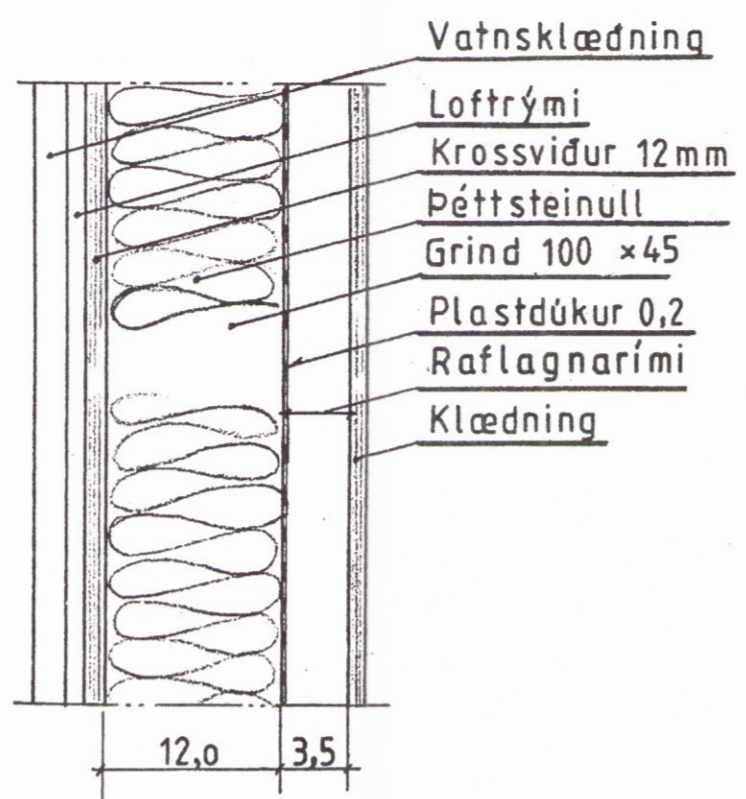


Vatnasklædning
Loftrými
Krossviður 12mm
Péttsteinull
Grind 100 x 45
Plastdúkur 0,2
Raflagnarími
Klædning

12,0 3,5

Snid í vegg

Pakjárn
Pakpappi 20 pam
Klædning 25 x 150
Vindpappi
Péttsteinull 100

Plastdúkur 0,2
Panelklædning
Sperra 145 x 45 c/c 60cm

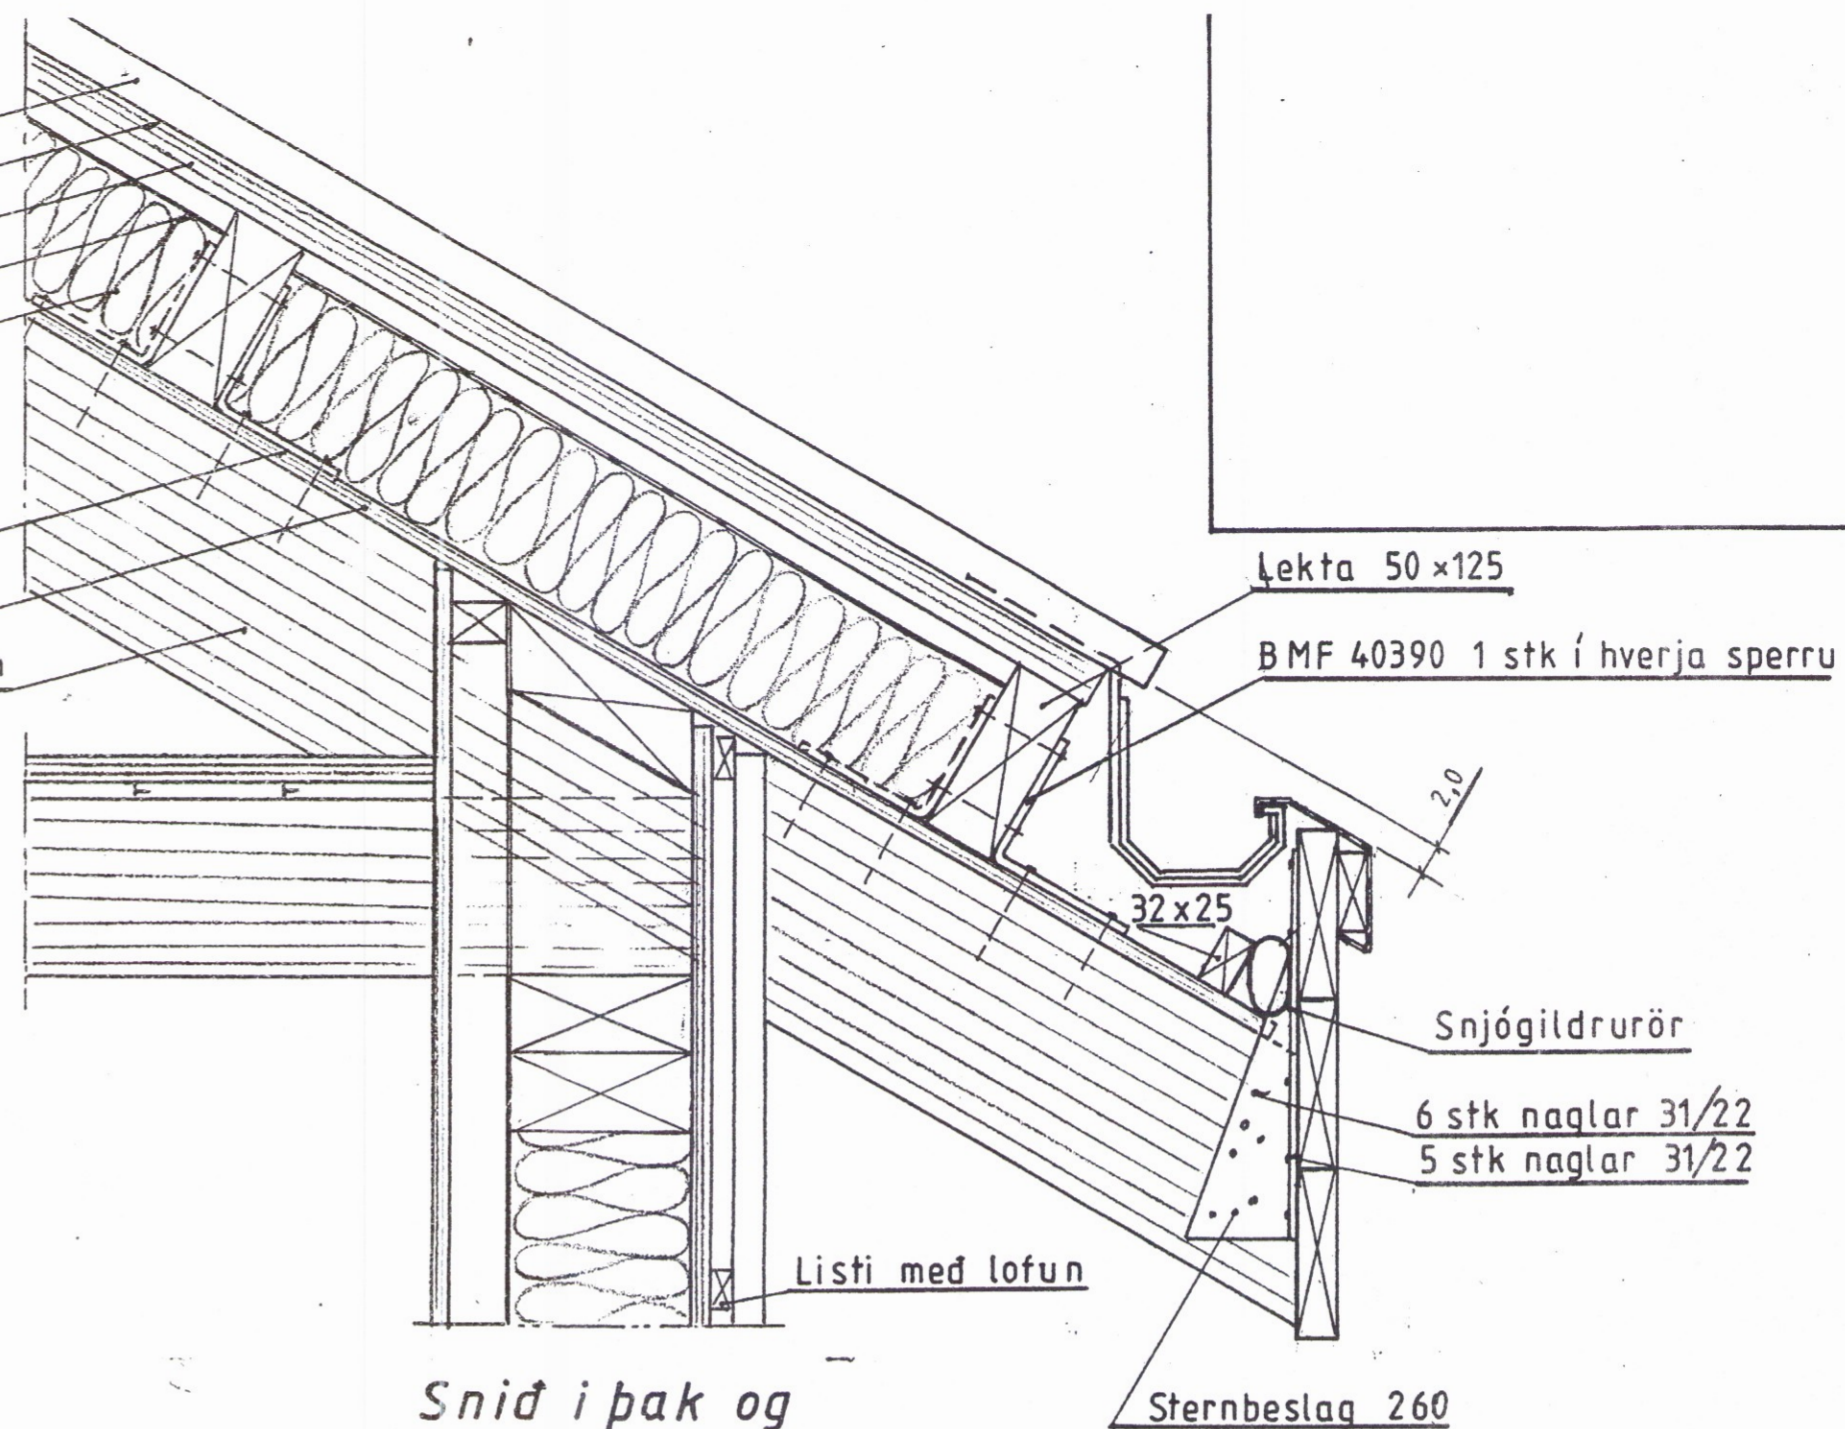

Lekta 50 x 125

BMF 40390 1 stk í hverja sperru

32 x 25


Snjógildrurör

6 stk naglar 31/22
5 stk naglar 31/22

Listi með lofun

Sternbeslag 260

Snid í þak og þakskegg

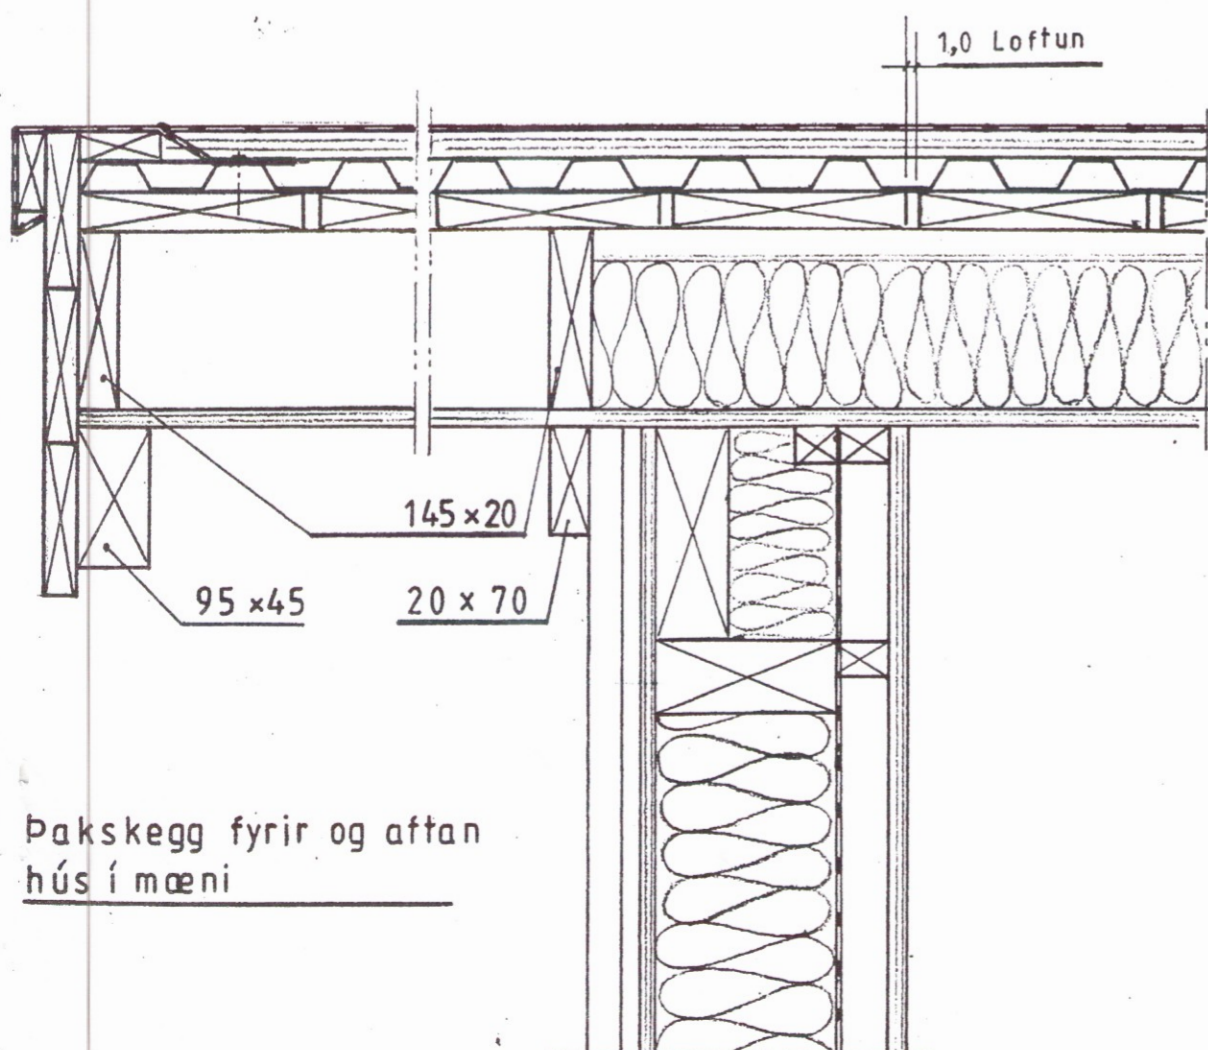

1,0 Loftun

145 x 20

95 x 45

20 x 70

Þakskegg fyrir og aftan hús í mæni

Mkv. 1:5
Dags. jan. '06
Nr. 189-9

Sumarhús í landi 'TORFASTAÐA' Bláskógarbyggð Árnes-
sýslu. Nr. á lóð 5.
Eigandi: Arnþór Hálfánarson kt 170857-5509
SNIÐMYNDIR

TEIKNIVANGUR sími 568 1317

270733-2559

Antoni Magnússon 201032-4829