




8-3 2004
 SAMÞYKKT PÁNN
 Guðjón Sigurðsson
 1 PLOA

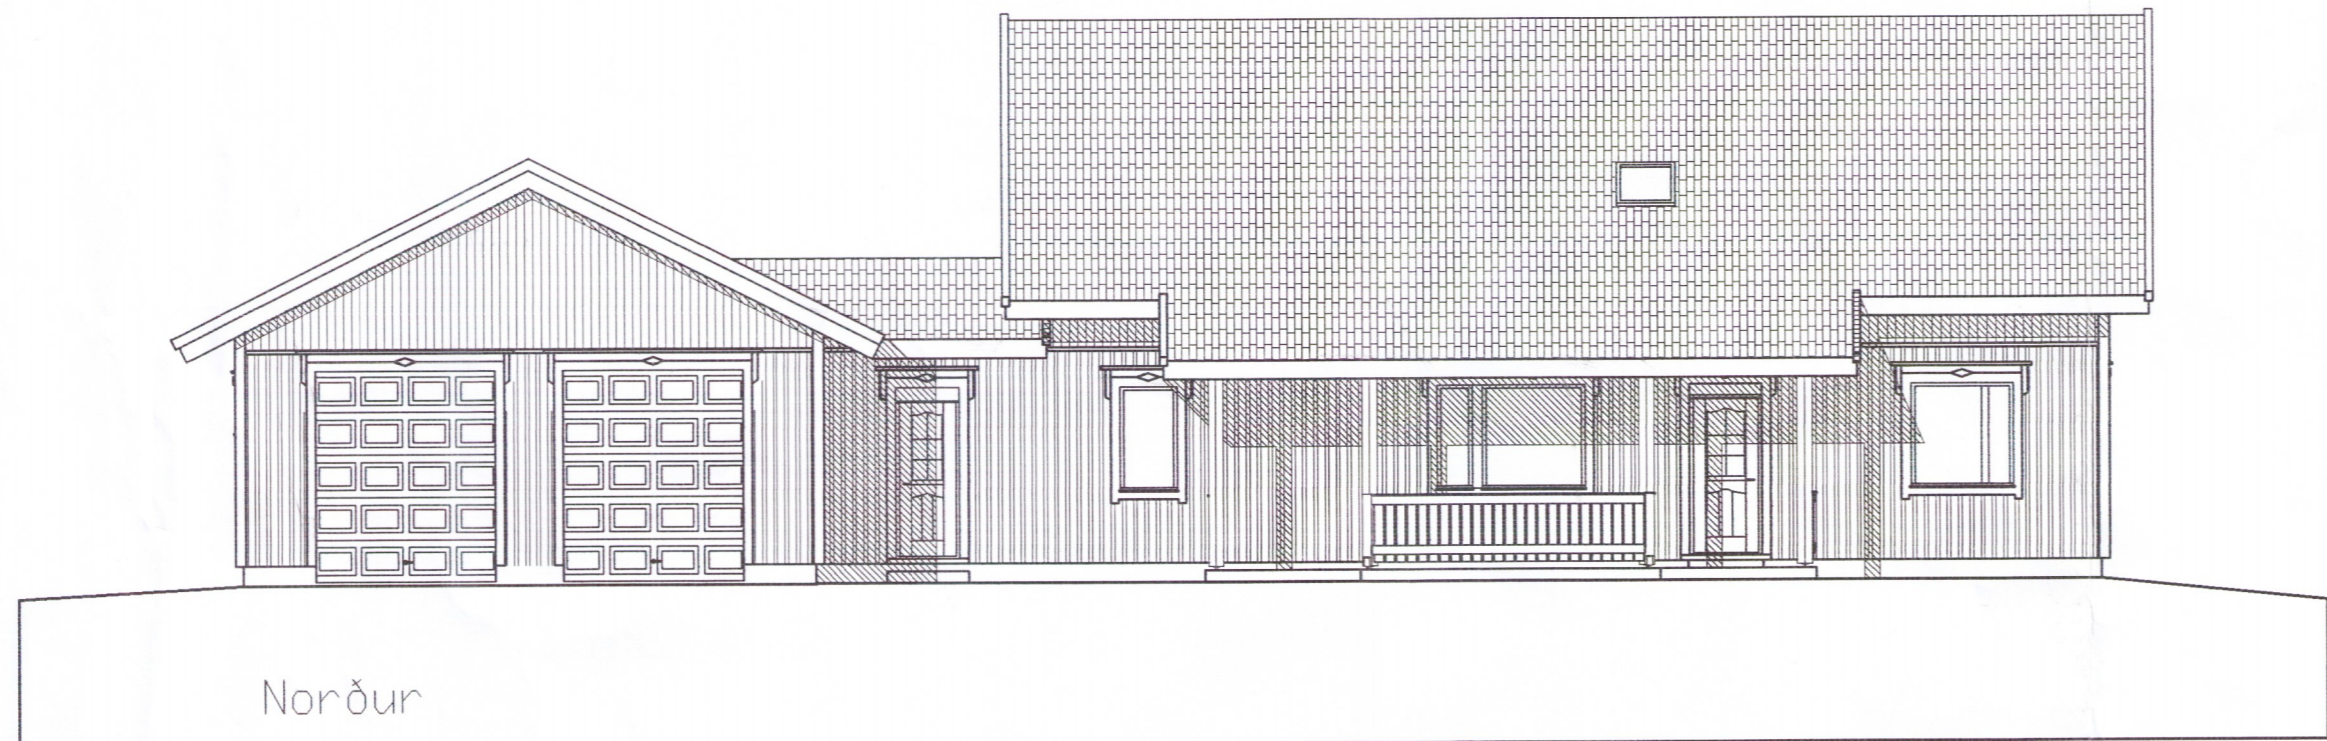


Norður

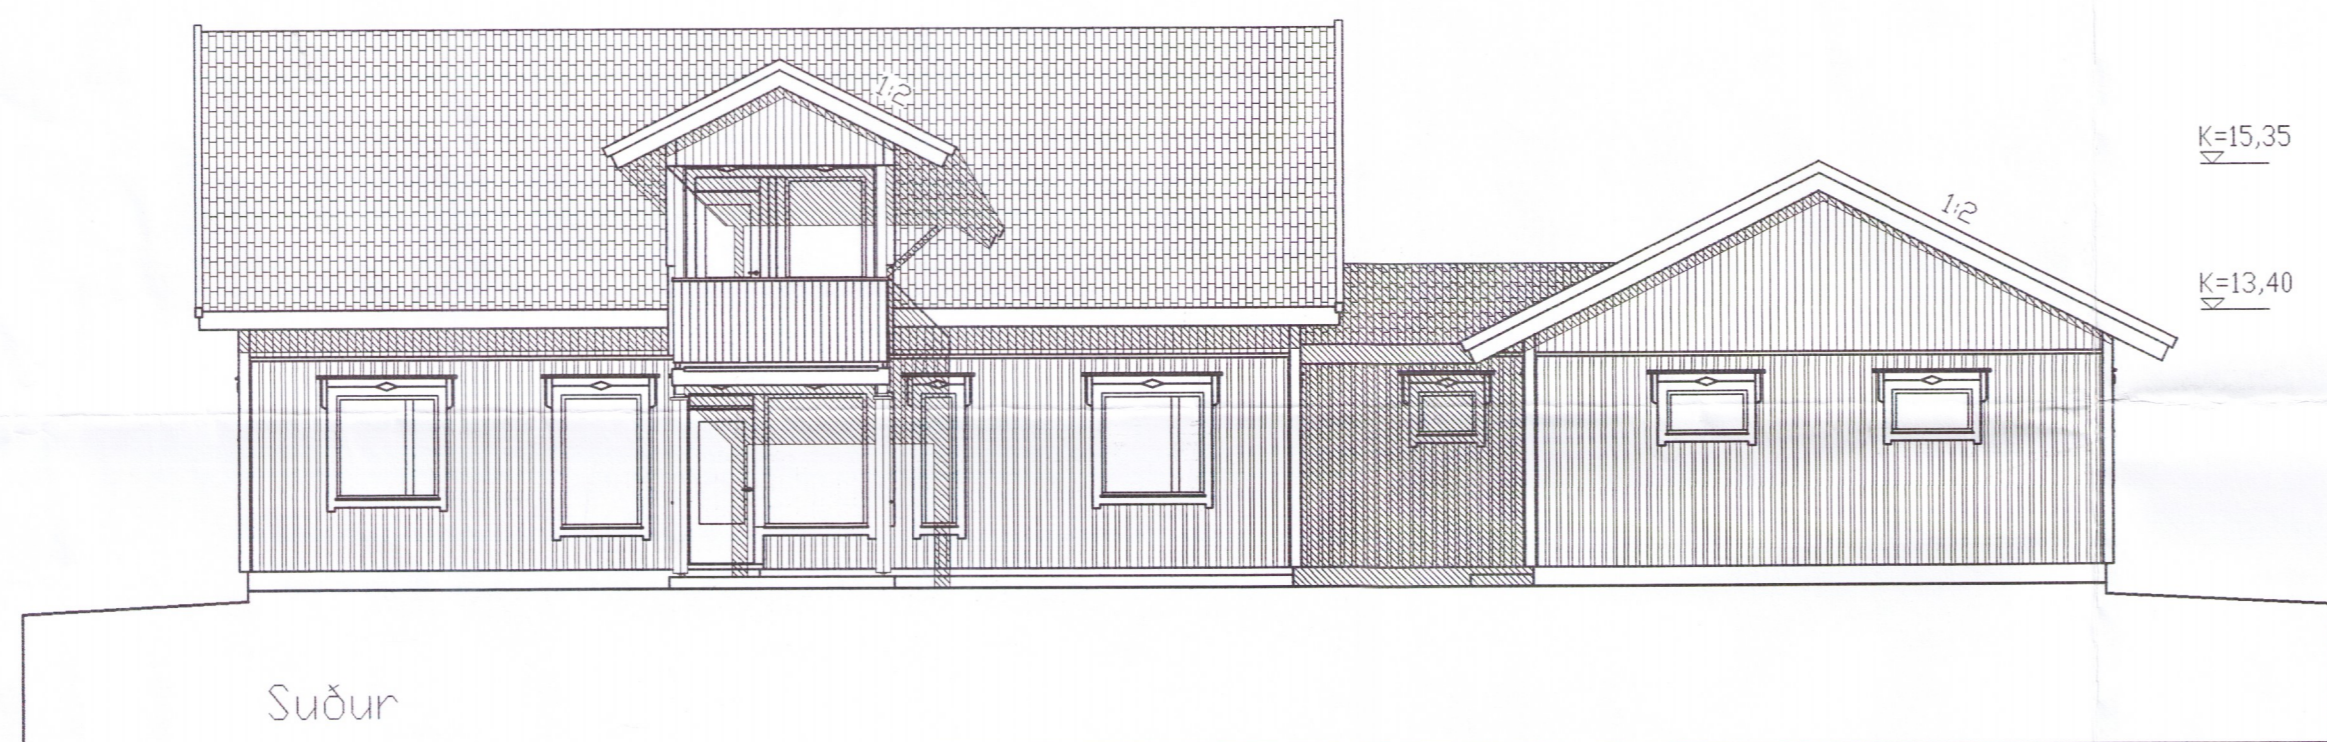


Suður

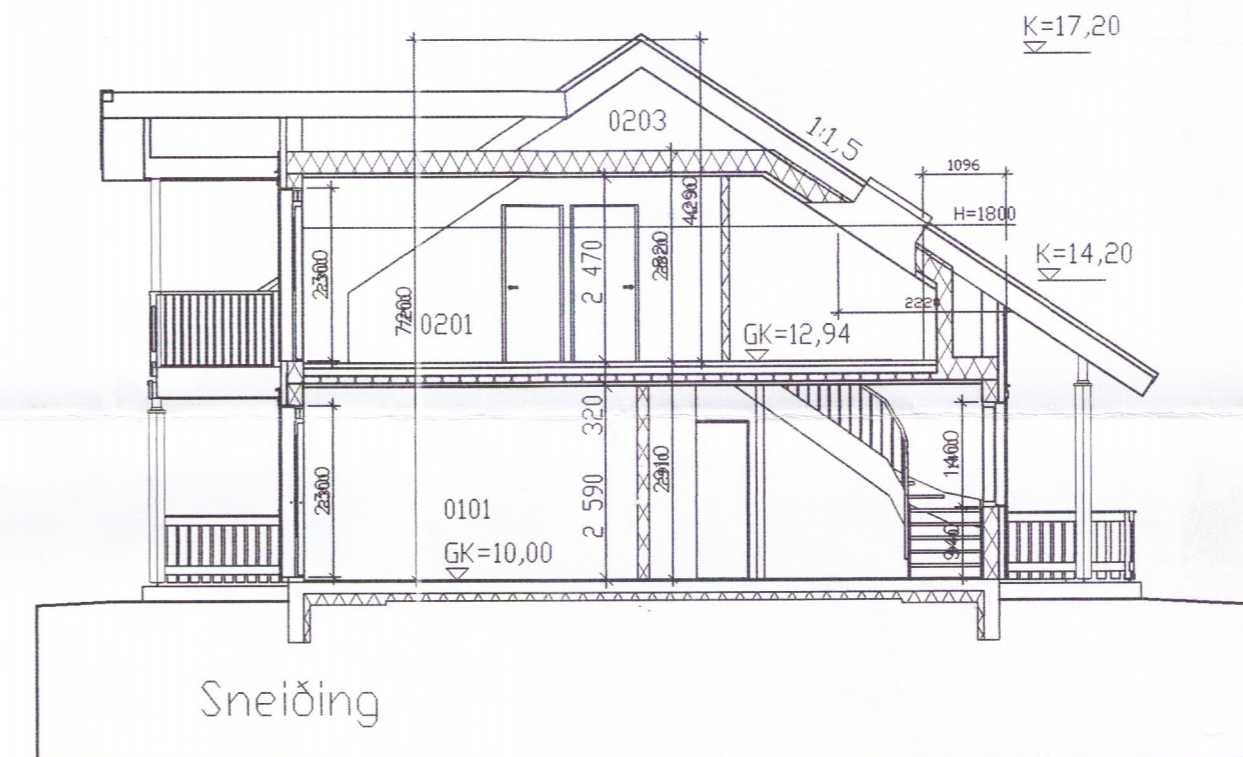

Sneiðing

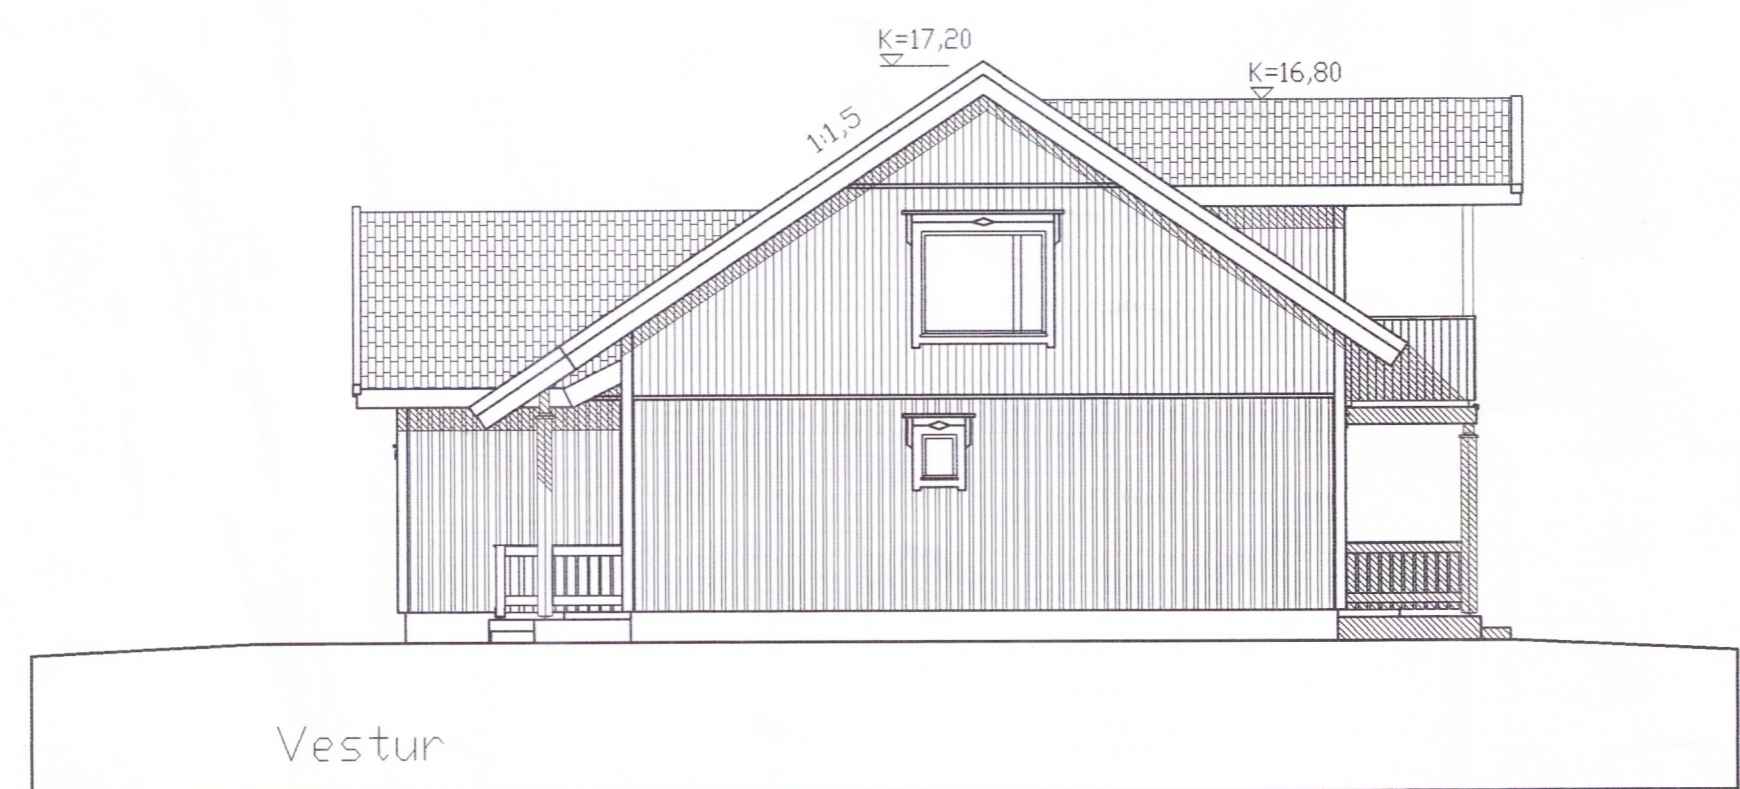

Vestur

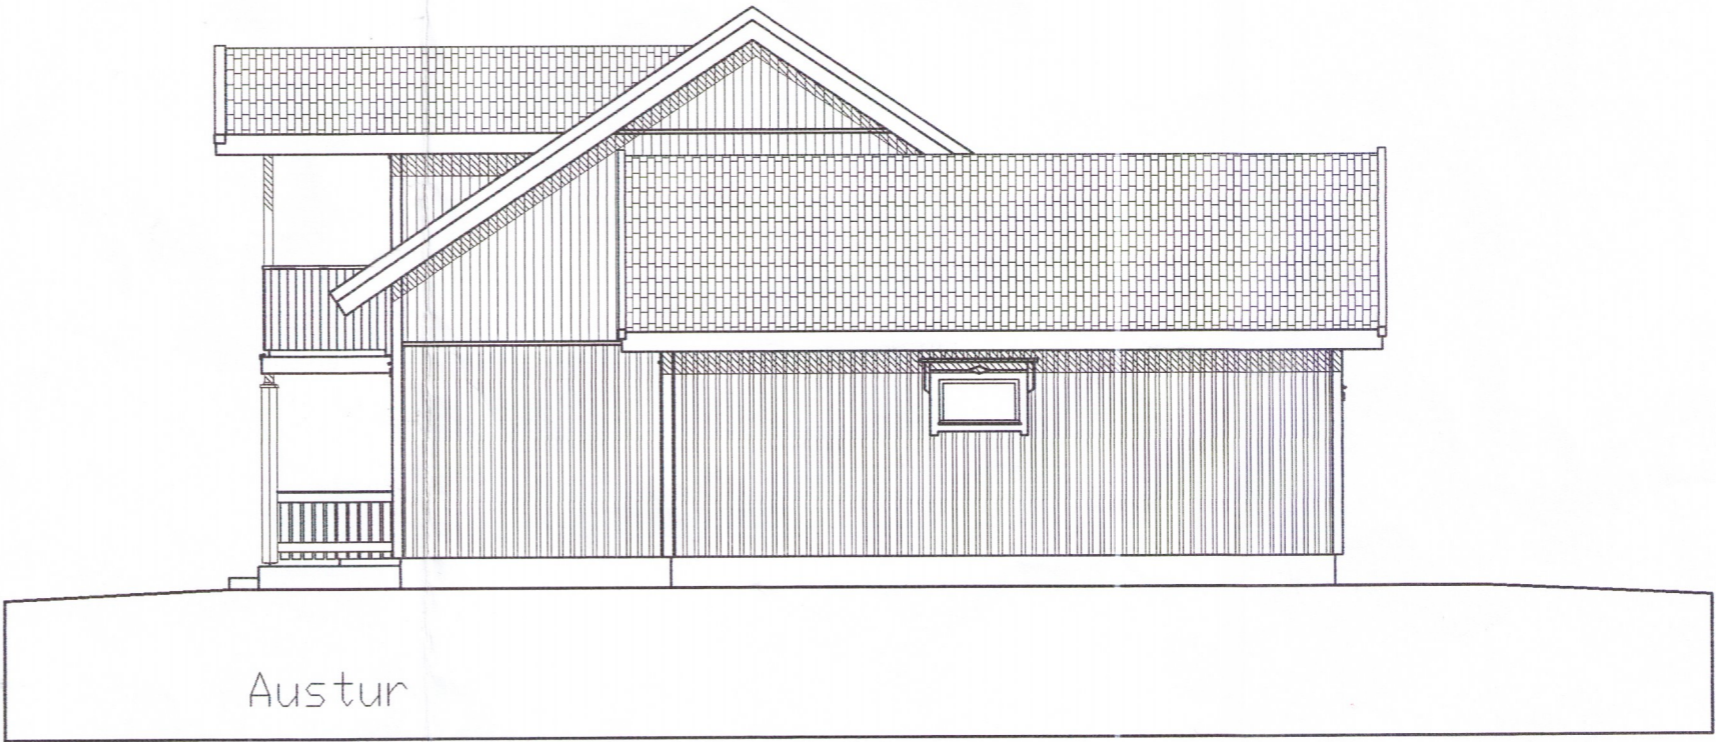

Austur

A / 20.04.04 / FF / Hurðir á bilaa stækkar
 breytt/dags./tekn./lýsing

102
 Vorsabæjarhjáleiga
 Útlit
 Sneiðing
 mkv: 1/100
 verknr.: 0408
 dags: 25.02.04
 hönnuð/tekn: Finndoma / FF
 Guðjón Sigurðsson

FRIBRIK FRIBRIKSSON ARCHITECT F.A.Í. 21056-4519, FF-ARK @ SLANDIA.S
 KLAPPAÐSTÍG, 101 REYKJAVÍK, SÍMI 5511060, FAX 5511060

TEIKNISTOFAN THAK