
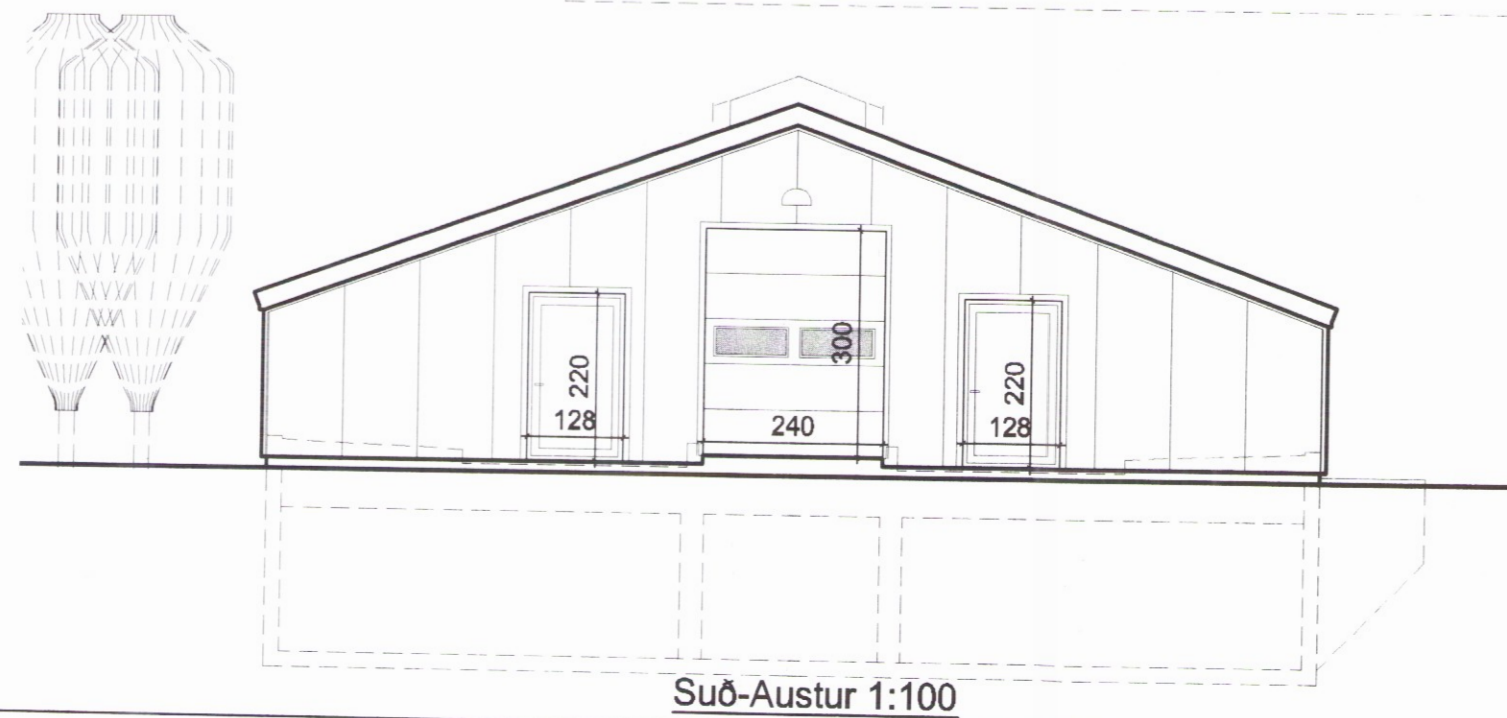
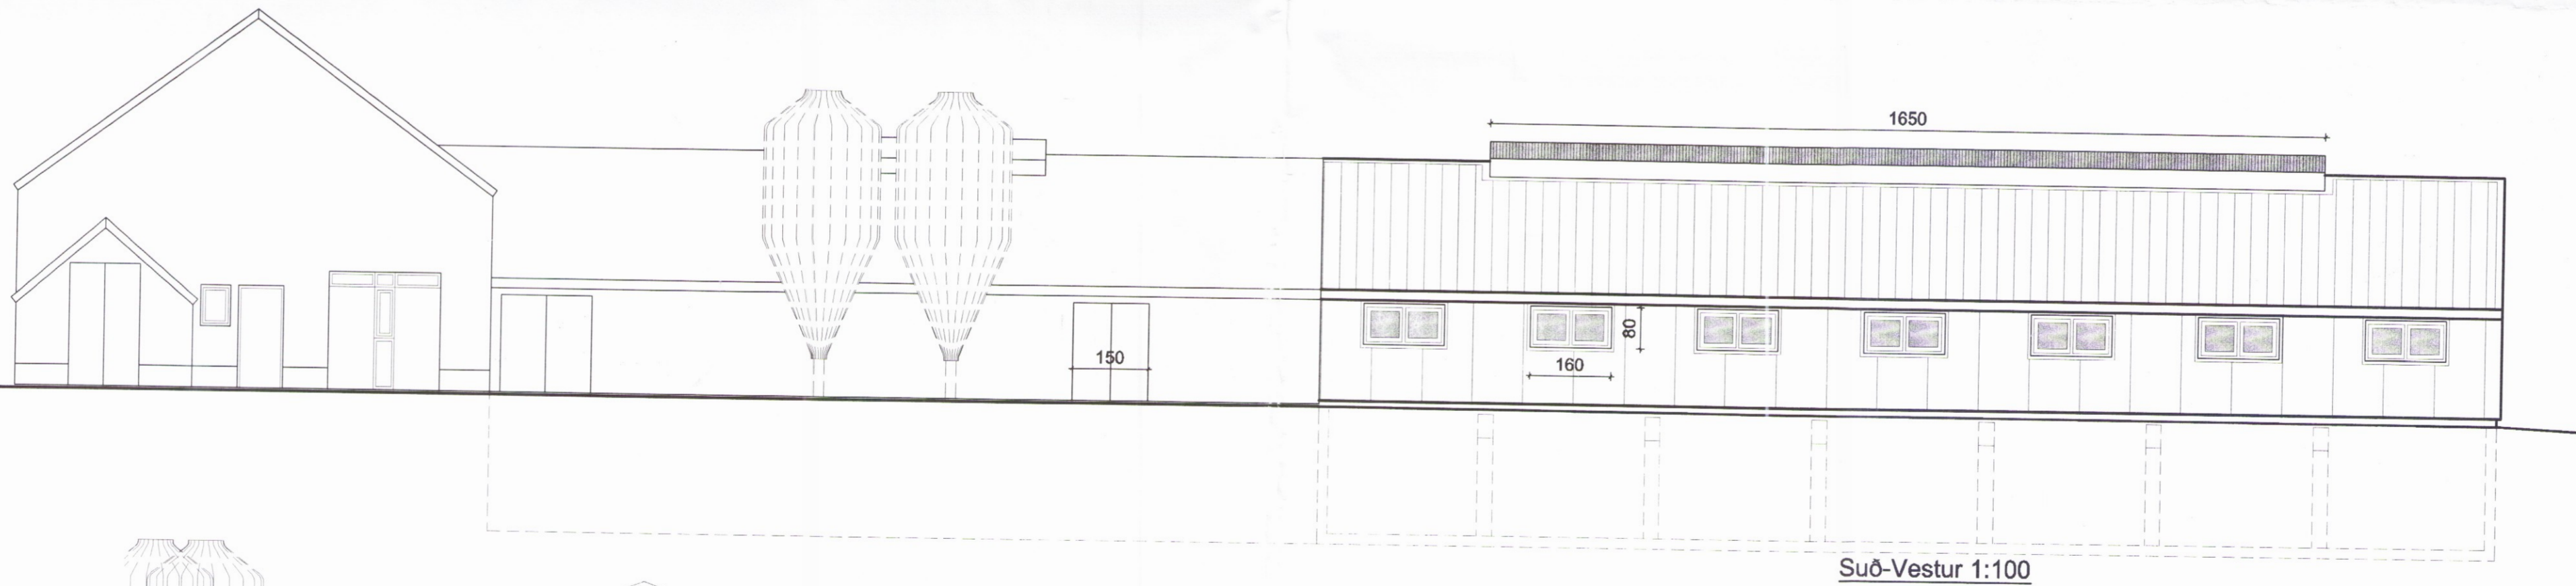


Skipulags- og byggingarfulltrúi Uppsvelta bs.
Samþykkt
 04 JAN. 2017
Rinn Þórisson
 Byggingarfulltrúi

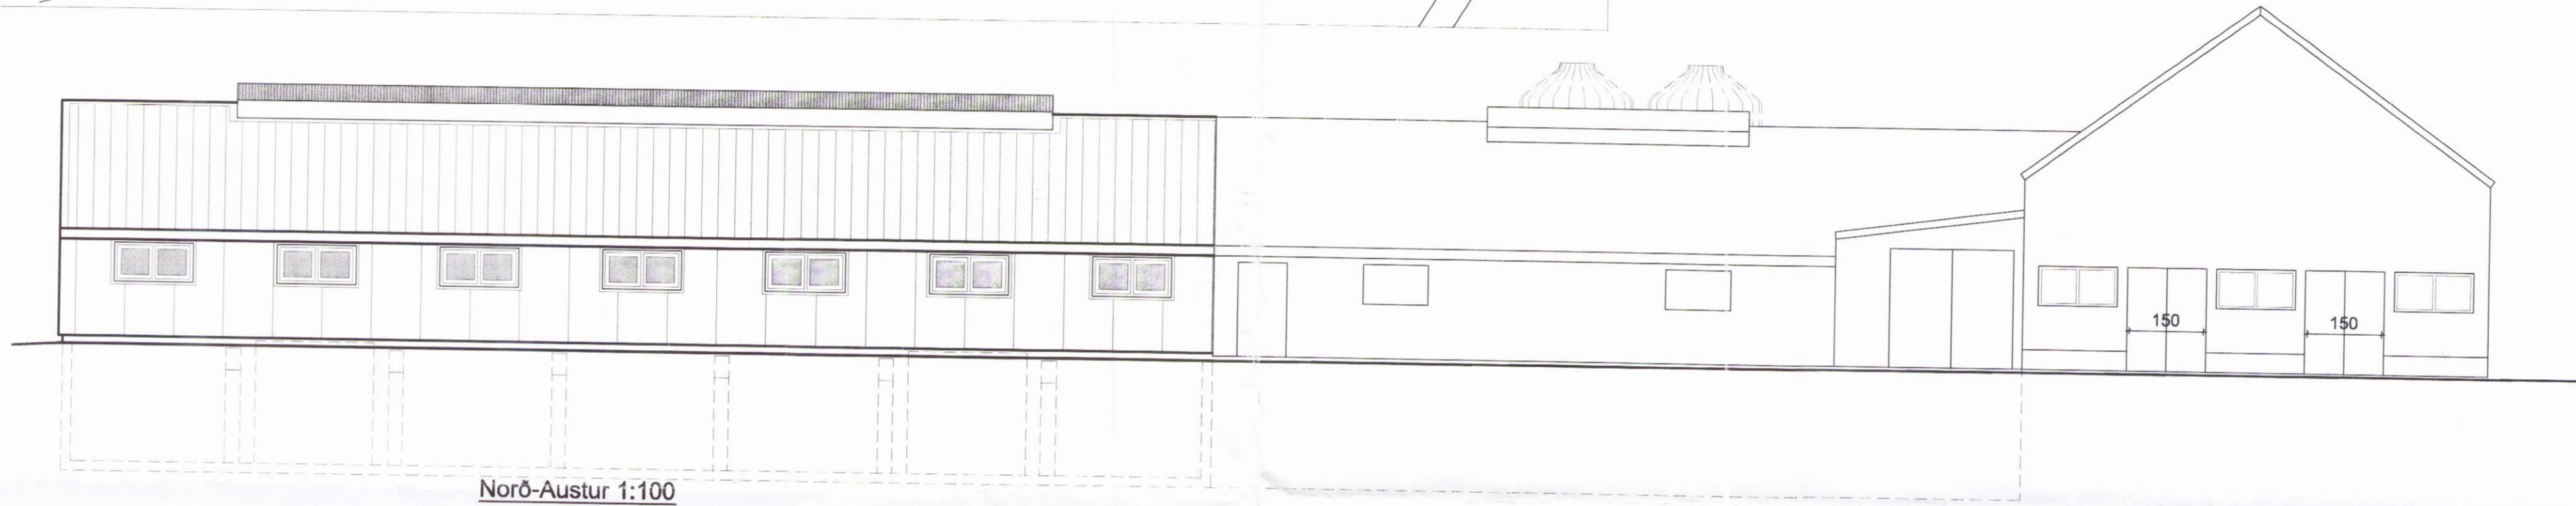

Númer	Dags.	Skýring breytingar	Br. af

GÁG ehf Verk - og tækniráðgjöf		MKV. 1:100, 1000 á A2	DAGS. 23.12.2016	ÚTGÁFA NR. 1
Gísli Ágúst Guðmundsson - Byggingatæknifr. kt: 250860-7499 Gauksáslí 41, 221 Hafnarfj. s: 869 0880 Netfang: gisligudmunds@gmail.com.		TEIKN. GG	REIKN. GG	VERKNR. 0816
NR. TEIKNINGAR A-102		DAGS. ÁRITUNAR		

HEITI VERKS: Kópsvatn 1 - stækkun Fjóss	ÁRITUN HÖNNUNÐAR <i>Eivindur</i>	DAGS. ÁRITUNAR
HEITI TEIKNINGAR Útlit, afstaða	ÁRITUN SAMRÆMINGARHÖNNUNÐAR	DAGS. ÁRITUNAR