
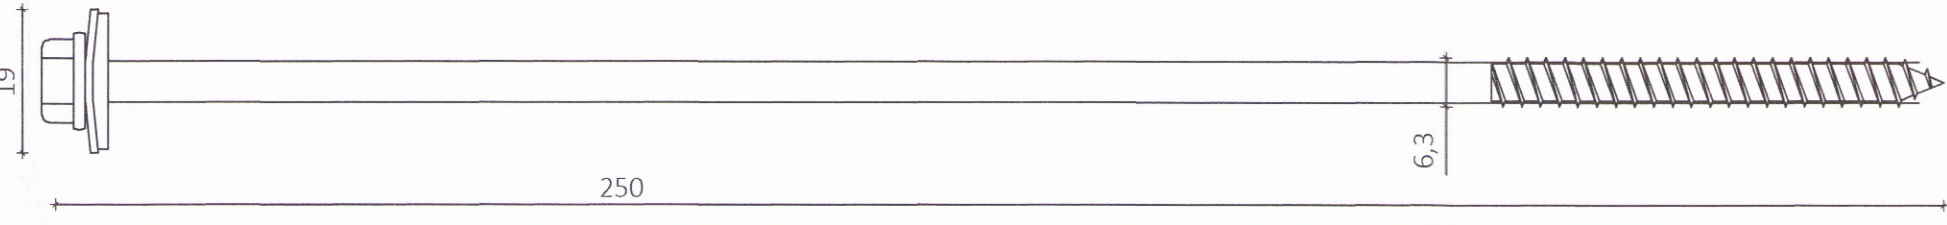
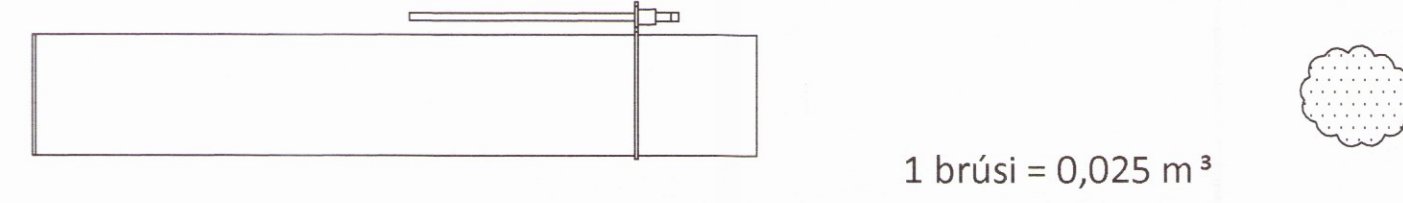
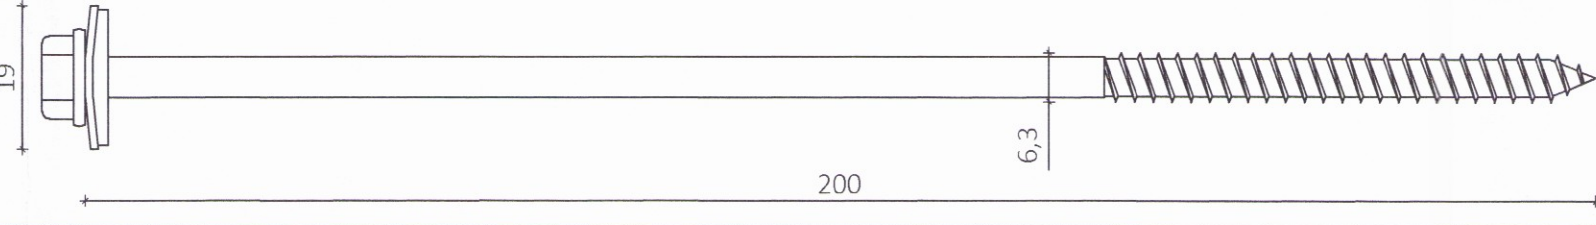

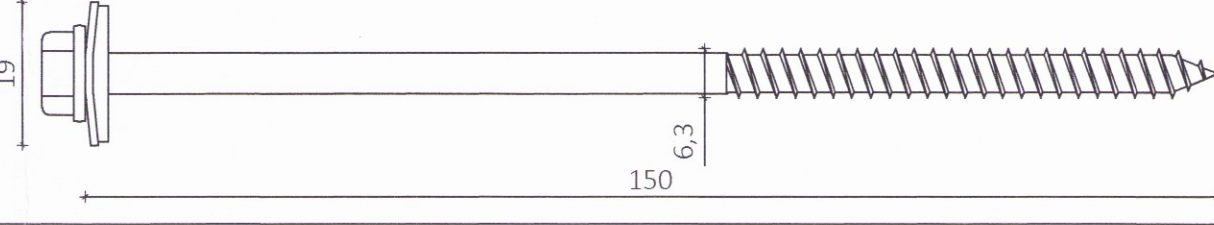

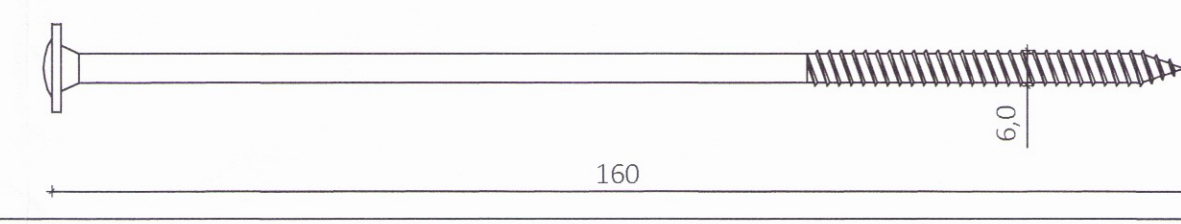
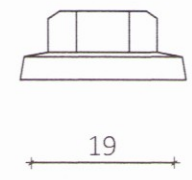
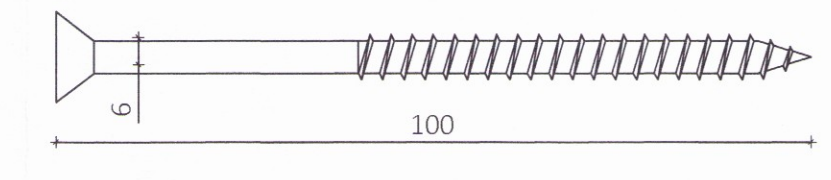
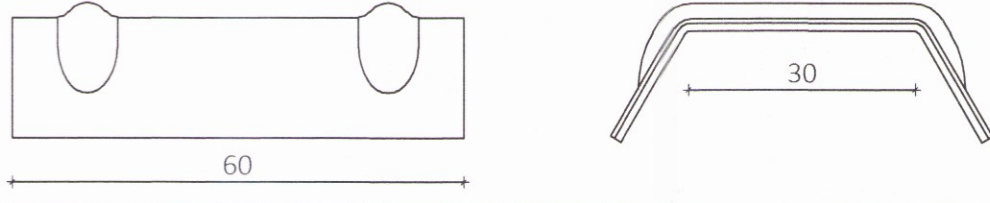
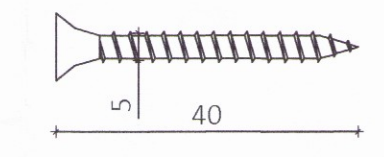
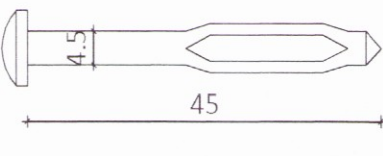
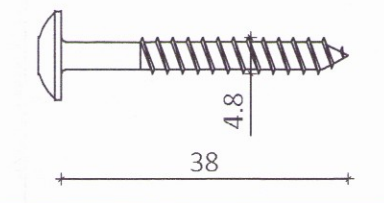
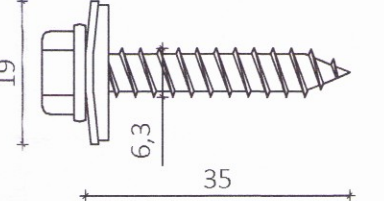
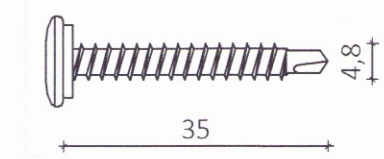
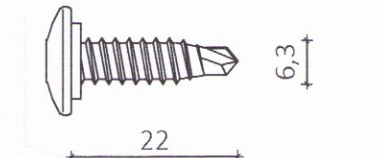


HEITI	MYND	HEITI	MYND
Péttillisti 15x10 mm Á langskeyti eininga		Skrúfa 19 A 6,3x250 mm	
Festifrauð 750 ml		Skrúfa 19 A 6,3x200 mm	
Limkitti 300 ml		Skrúfa 19 A 6,3x150 mm	
Oliukitti 300 ml		Skrúfa 6,0x160 mm	
Plasthetta 19 mm		Tréskrúfa 5,0x100mm	
Trapisuskinna 45 mm		Tréskrúfa 5,0x40mm	
Reknagli Nailfix 4,5x45 mm		Skrúfa 4,8x38 mm Torx	
		Skrúfa 19 A 6,3x35 mm	
		Skrúfa 4,8x35 mm	
		Skrúfa 6,3x22 mm	

BÁRUPÉTTILISTI UNDIR KJÖL  
 OG UNDIR ÁFELLU NEÐAN ÞAKGLUGGA



BÁRUPÉTTILISTI UNDIR STÁL VIÐ RENUUÁFELLU



ÖLL AFNOT OG AFRITUN TEIKNINGAR AD HLUTA EÐA Í HEILD ER HÁÐ SKRIFLEGU LEYFI LÍMTRÉ VÍRNET EHF.

Númer	Dags.	Skýring breytingar	Br. af
	MKV. 28.11.2016	VERKNR. DL16 021	ÚTGÁFA NR. 1
TEIKN. Byggingaéið - Vesturvör 29 - 200 Kópavogur kt. 440510-1160 - Sími: 412 5300	REIKN. HJÓ	YFIRF. BI	NR. TEIKNINGAR BI
HEITI VERKS: Lynghæð, Flóahreppi	NAFN HÖNNUÐAR Bjarni Ingibergsson byggingatæknifræðingur B.Sc. kt. 030861-2729 - bjarni@limtrevirnet.is		409
HEITI TEIKNINGAR Vélaskemma Fylgihlutir	ÁRITUN HÖNNUÐAR 	DAGS. ÁRITUNAR 16/5 2017	
	ÁRITUN SAMRÆMIS HÖNNUÐAR 	DAGS. ÁRITUNAR	